


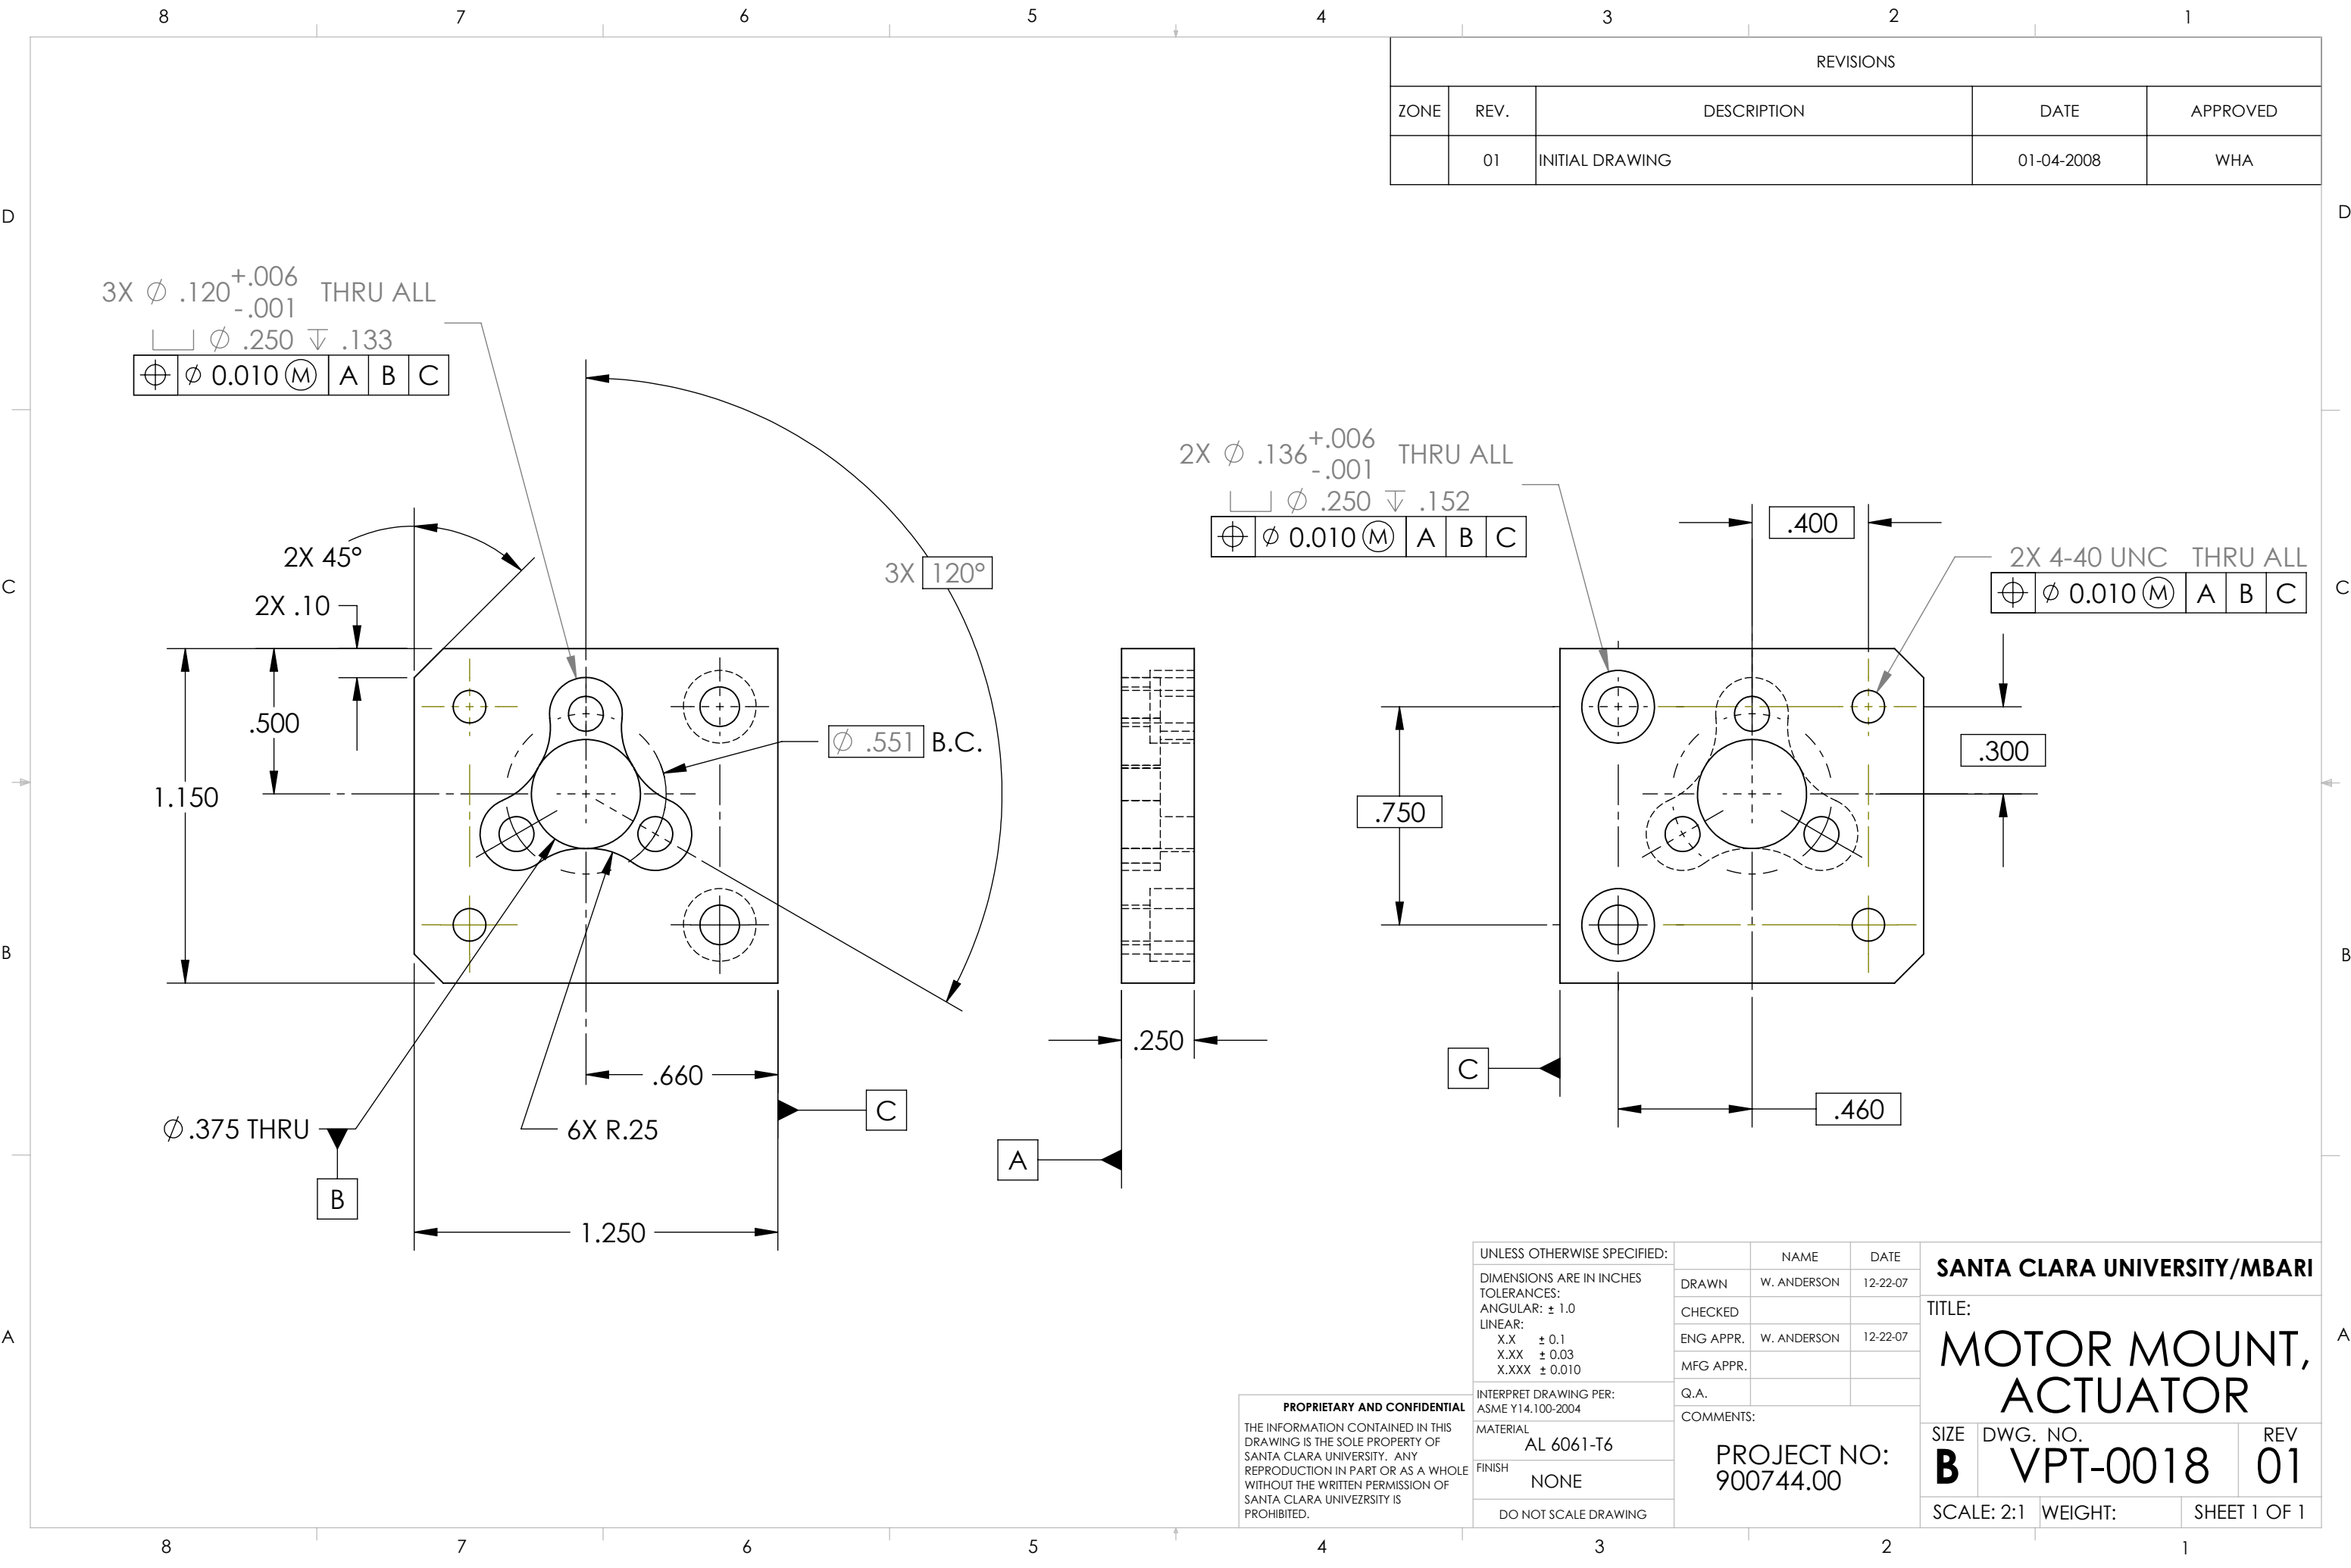

REVISIONS				
ZONE	REV.	DESCRIPTION	DATE	APPROVED
	01	INITIAL DRAWING	01-04-2008	WHA

3X ϕ .120^{+.006}_{-.001} THRU ALL
□ ϕ .250 ▽ .133
⊕ ϕ 0.010 (M) A B C

2X ϕ .136^{+.006}_{-.001} THRU ALL
□ ϕ .250 ▽ .152
⊕ ϕ 0.010 (M) A B C

2X 4-40 UNC THRU ALL
⊕ ϕ 0.010 (M) A B C

PROPRIETARY AND CONFIDENTIAL
THE INFORMATION CONTAINED IN THIS
DRAWING IS THE SOLE PROPERTY OF
SANTA CLARA UNIVERSITY. ANY
REPRODUCTION IN PART OR AS A WHOLE
WITHOUT THE WRITTEN PERMISSION OF
SANTA CLARA UNIVEZRSITY IS
PROHIBITED.

UNLESS OTHERWISE SPECIFIED:			
DIMENSIONS ARE IN INCHES			
TOLERANCES:			
ANGULAR: ± 1.0			
LINEAR:			
X.X ± 0.1			
X.XX ± 0.03			
X.XXX ± 0.010			
INTERPRET DRAWING PER:			
ASME Y14.100-2004			
MATERIAL			
AL 6061-T6			
FINISH			
NONE			
DO NOT SCALE DRAWING			

	NAME	DATE
DRAWN	W. ANDERSON	12-22-07
CHECKED		
ENG APPR.	W. ANDERSON	12-22-07
MFG APPR.		
Q.A.		
COMMENTS:		
PROJECT NO: 900744.00		

SANTA CLARA UNIVERSITY/MBARI		
TITLE:		
MOTOR MOUNT, ACTUATOR		
SIZE	DWG. NO.	REV
B	VPT-0018	01
SCALE: 2:1		WEIGHT:
		SHEET 1 OF 1