
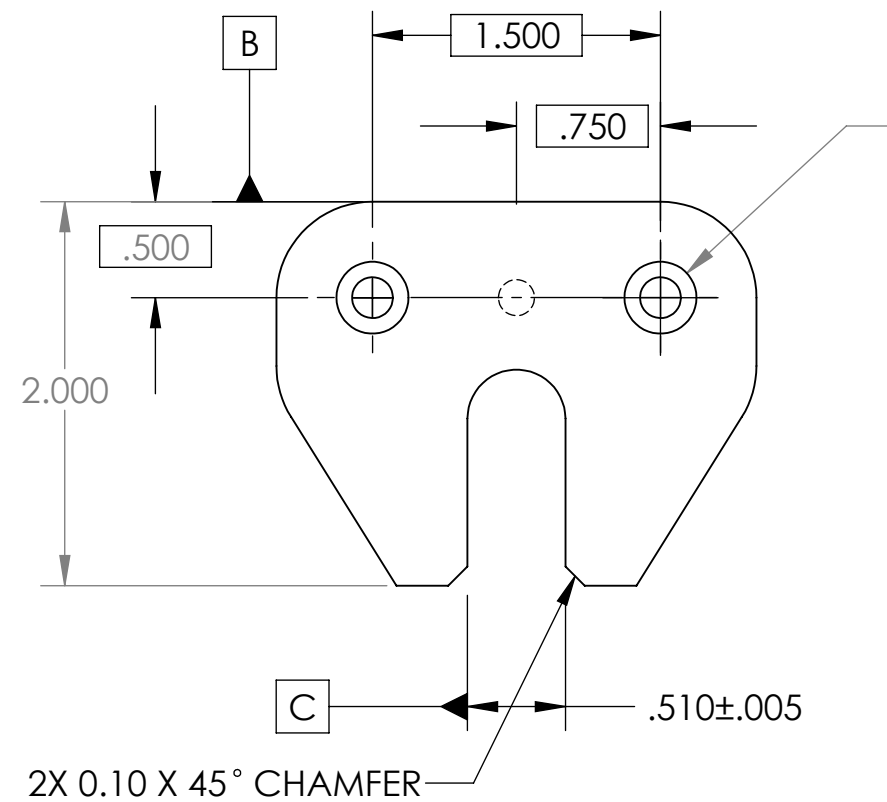
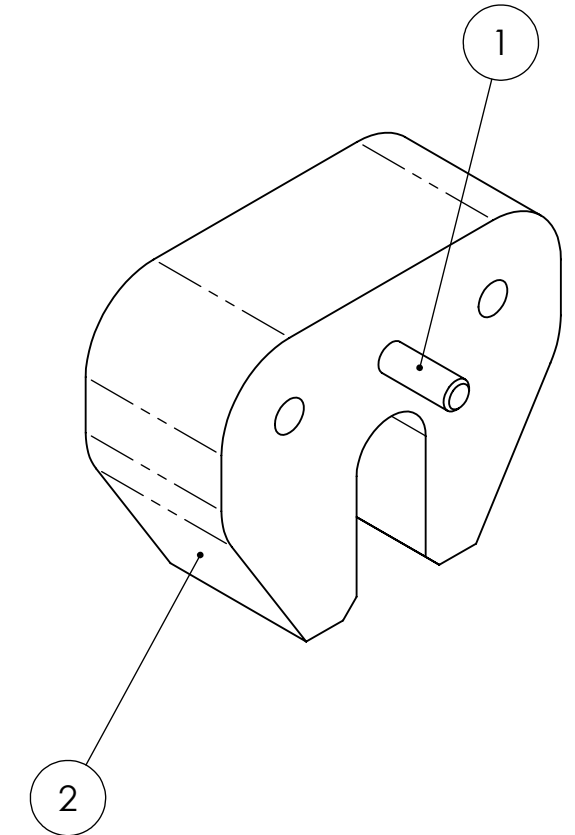
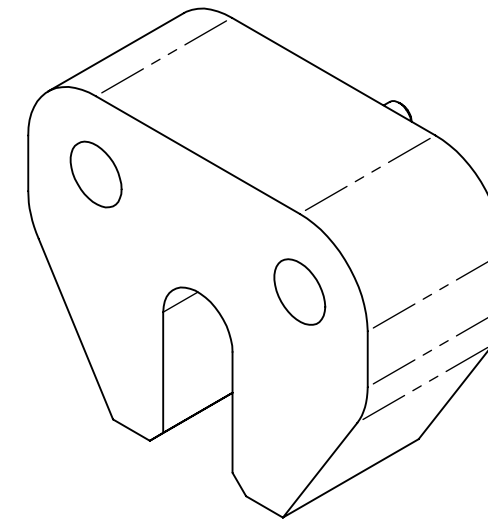


3. INSTALL HARDWARE PER MANUFACTURERS INSTRUCTIONS

REVISIONS				
ZONE	REV.	DESCRIPTION	DATE	APPROVED
	01	INITIAL DRAWING	12-30-2007	WHA

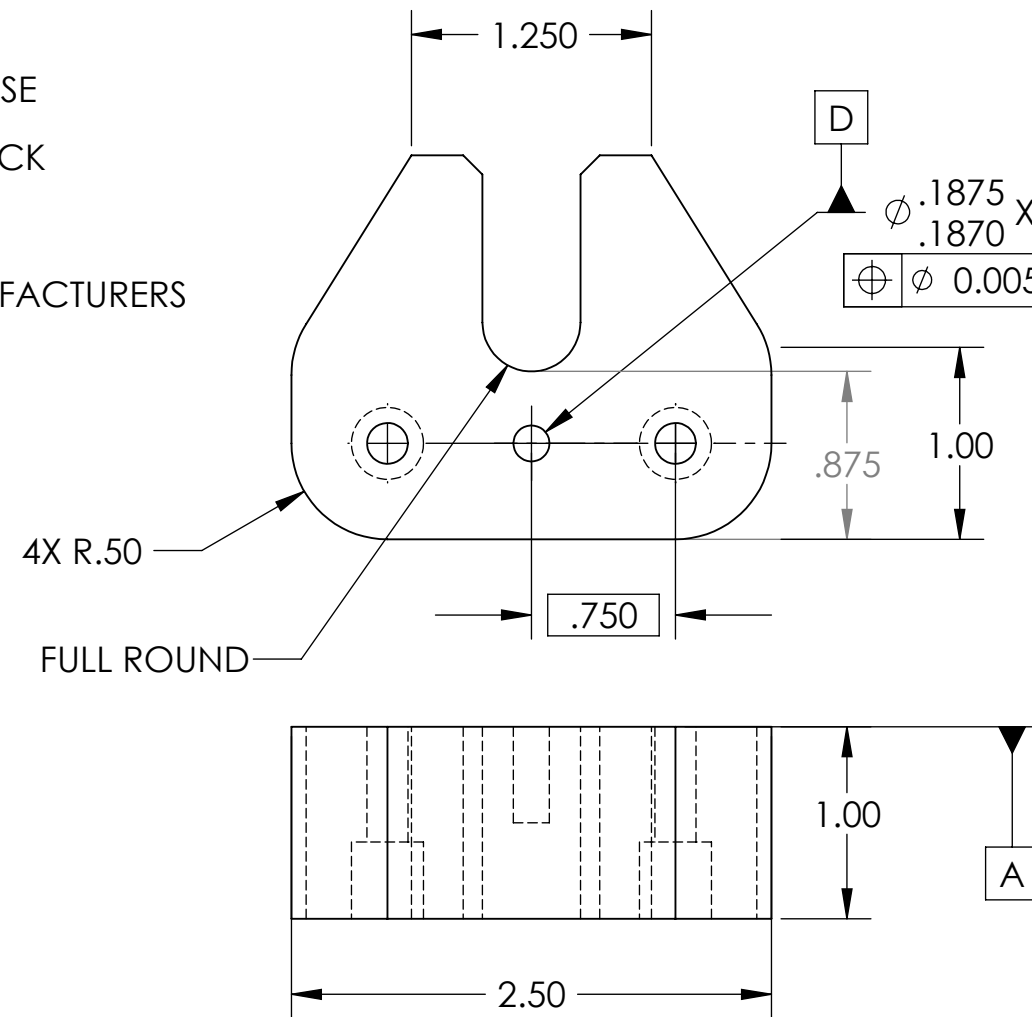

2X $\varnothing .213^{+.006}_{-.001}$ THRU ALL
 $\sqcup \varnothing .375 \nabla .400$

$\oplus$	$\varnothing .010$	$\textcircled{M}$	A	D	C
----------	--------------------	-------------------	---	---	---

1	97395A473	DOWEL PIN, 3/16 DIA X 1 L, 316L SS, MCMMASTER	1
ITEM NO	PART NUMBER	DESCRIPTION	QTY.

UNLESS OTHERWISE SPECIFIED:		NAME		DATE		SANTA CLARA UNIVERSITY/MBARI					
DIMENSIONS ARE IN INCHES TOLERANCES: ANGULAR: ± 1.0 LINEAR: X.X ± 0.1 X.XX ± 0.03 X.XXX ± 0.010		DRAWN		W. ANDERSON						12-23-07	
		CHECKED						TITLE: ANTI-TORQUE BRACKET			
		ENG APPR.		W. ANDERSON		12-23-07					
		MFG APPR.									
INTERPRET DRAWING PER: ASME Y14.100-2004		Q.A.						SIZE DWG. NO. REV B VPT-0008 01			
MATERIAL SEE NOTES		COMMENTS:									
FINISH SEE NOTES		PROJECT NO: 900744.00									
DO NOT SCALE DRAWING						SCALE: 1:1		WEIGHT:		SHEET 1 OF 1	