
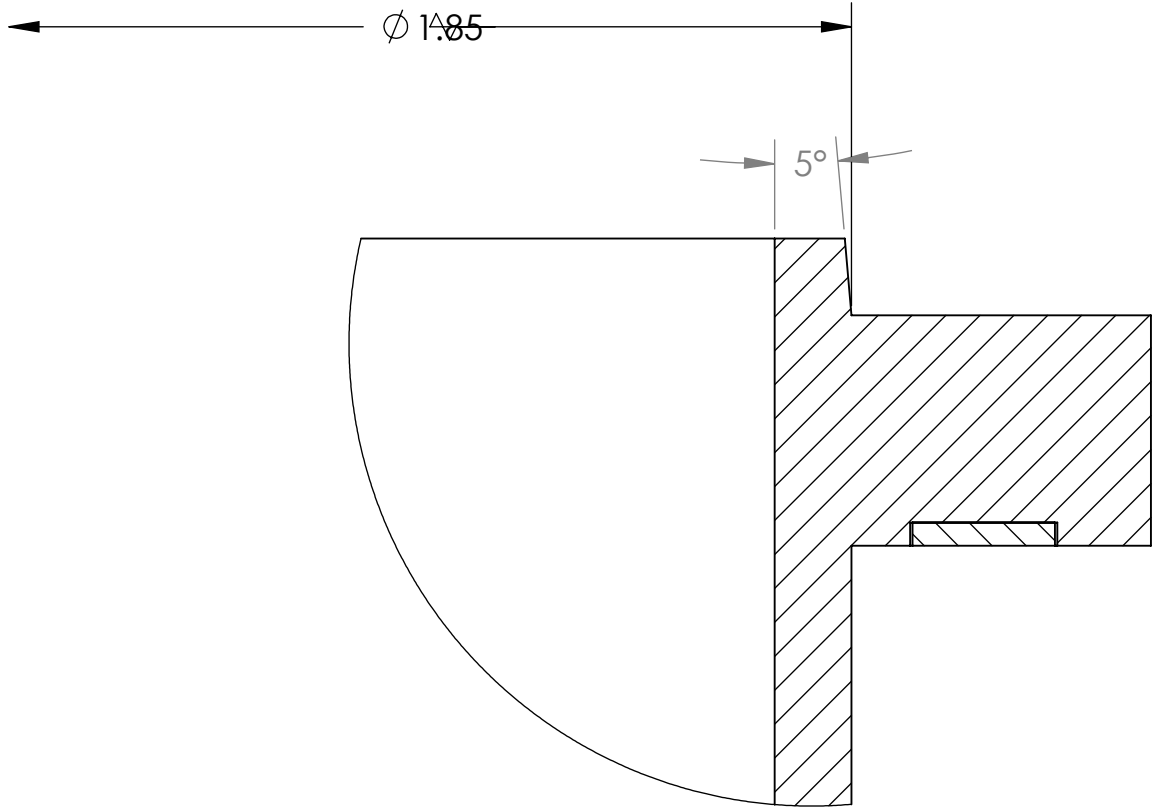
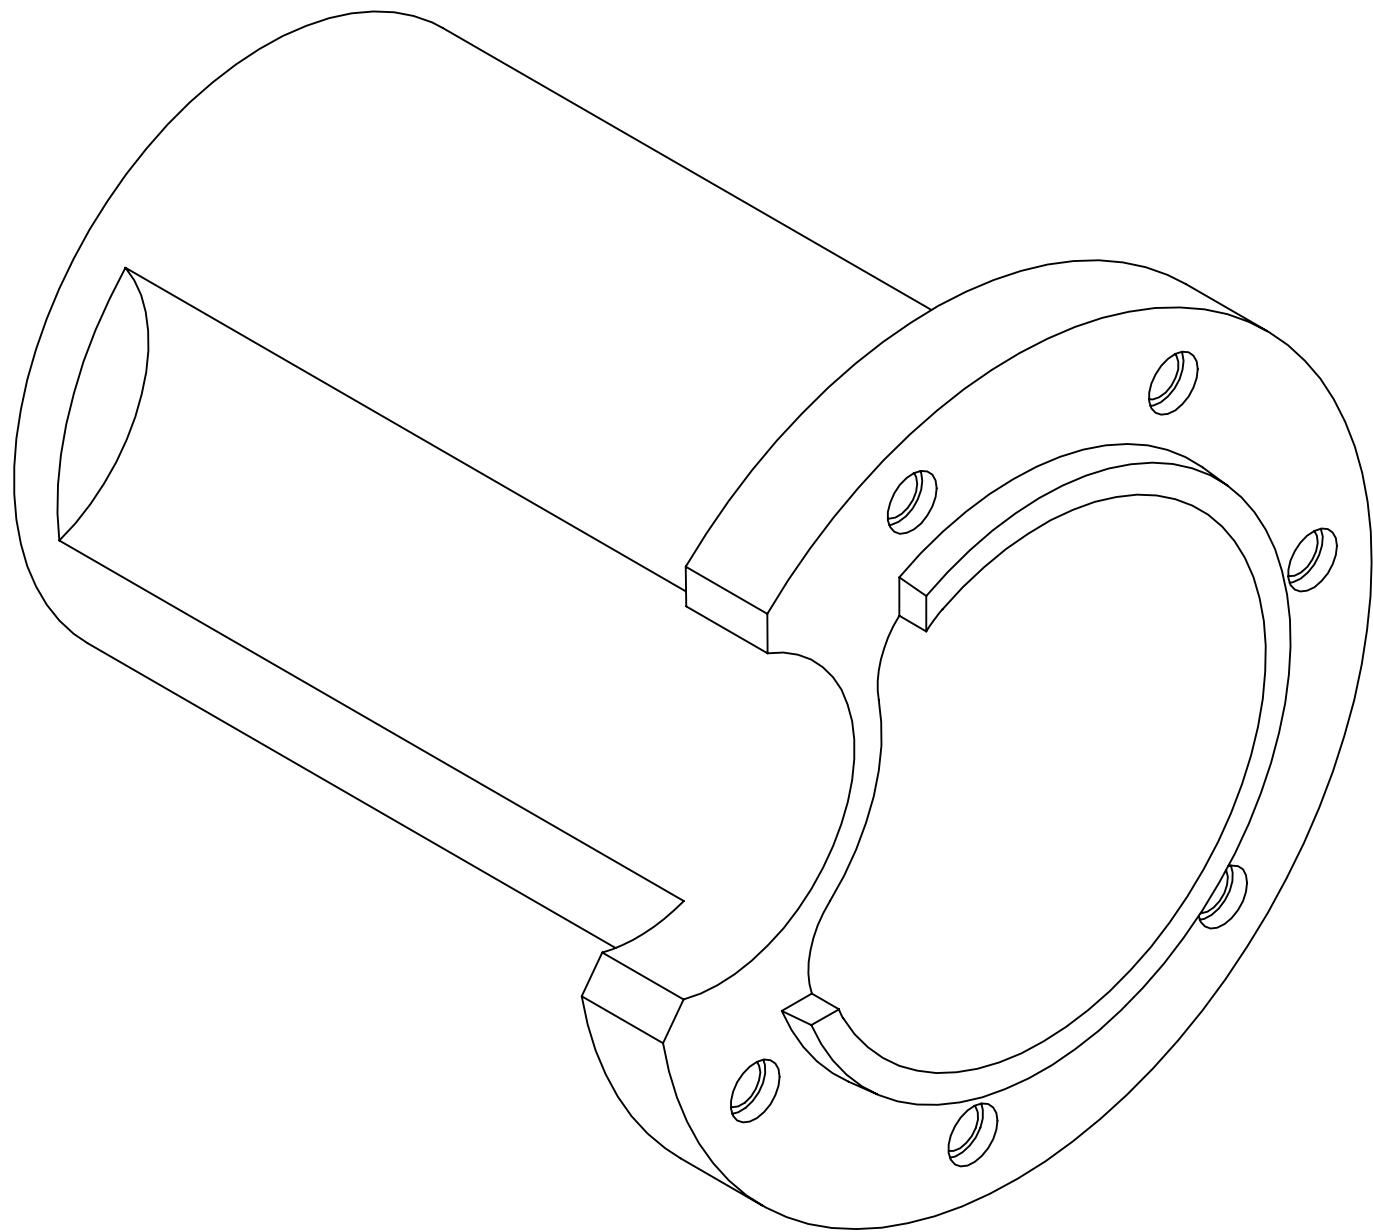





NOTES: UNLESS SPECIFIED OTHERWISE

1. MATERIAL: DELRIN, COLOR BLACK
2. FINISH: NONE
3. INSTALL HARDWARE PER MANUFACTURES INSTRUCTIONS
4. WALL THICKNESS: 0.100

REVISIONS				
ZONE	REV.	DESCRIPTION	DATE	APPROVED
	01	INITIAL DRAWING	01/10/2008	WHA

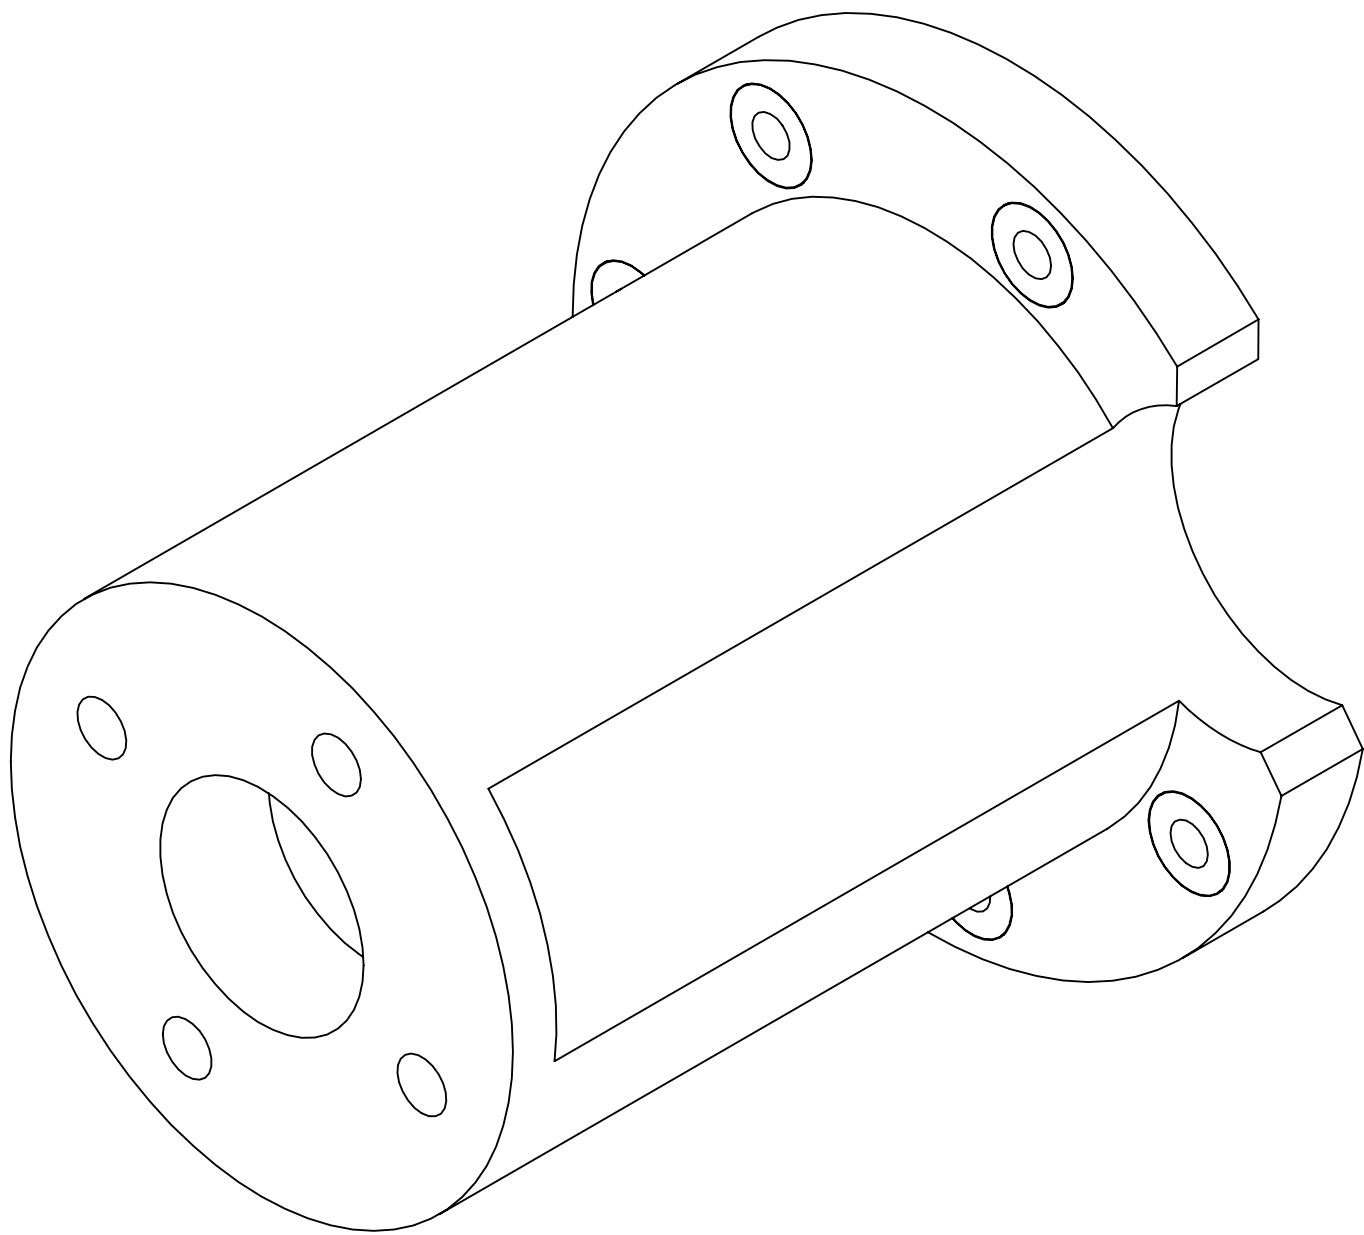

SECTION A-A
SCALE 4 : 1

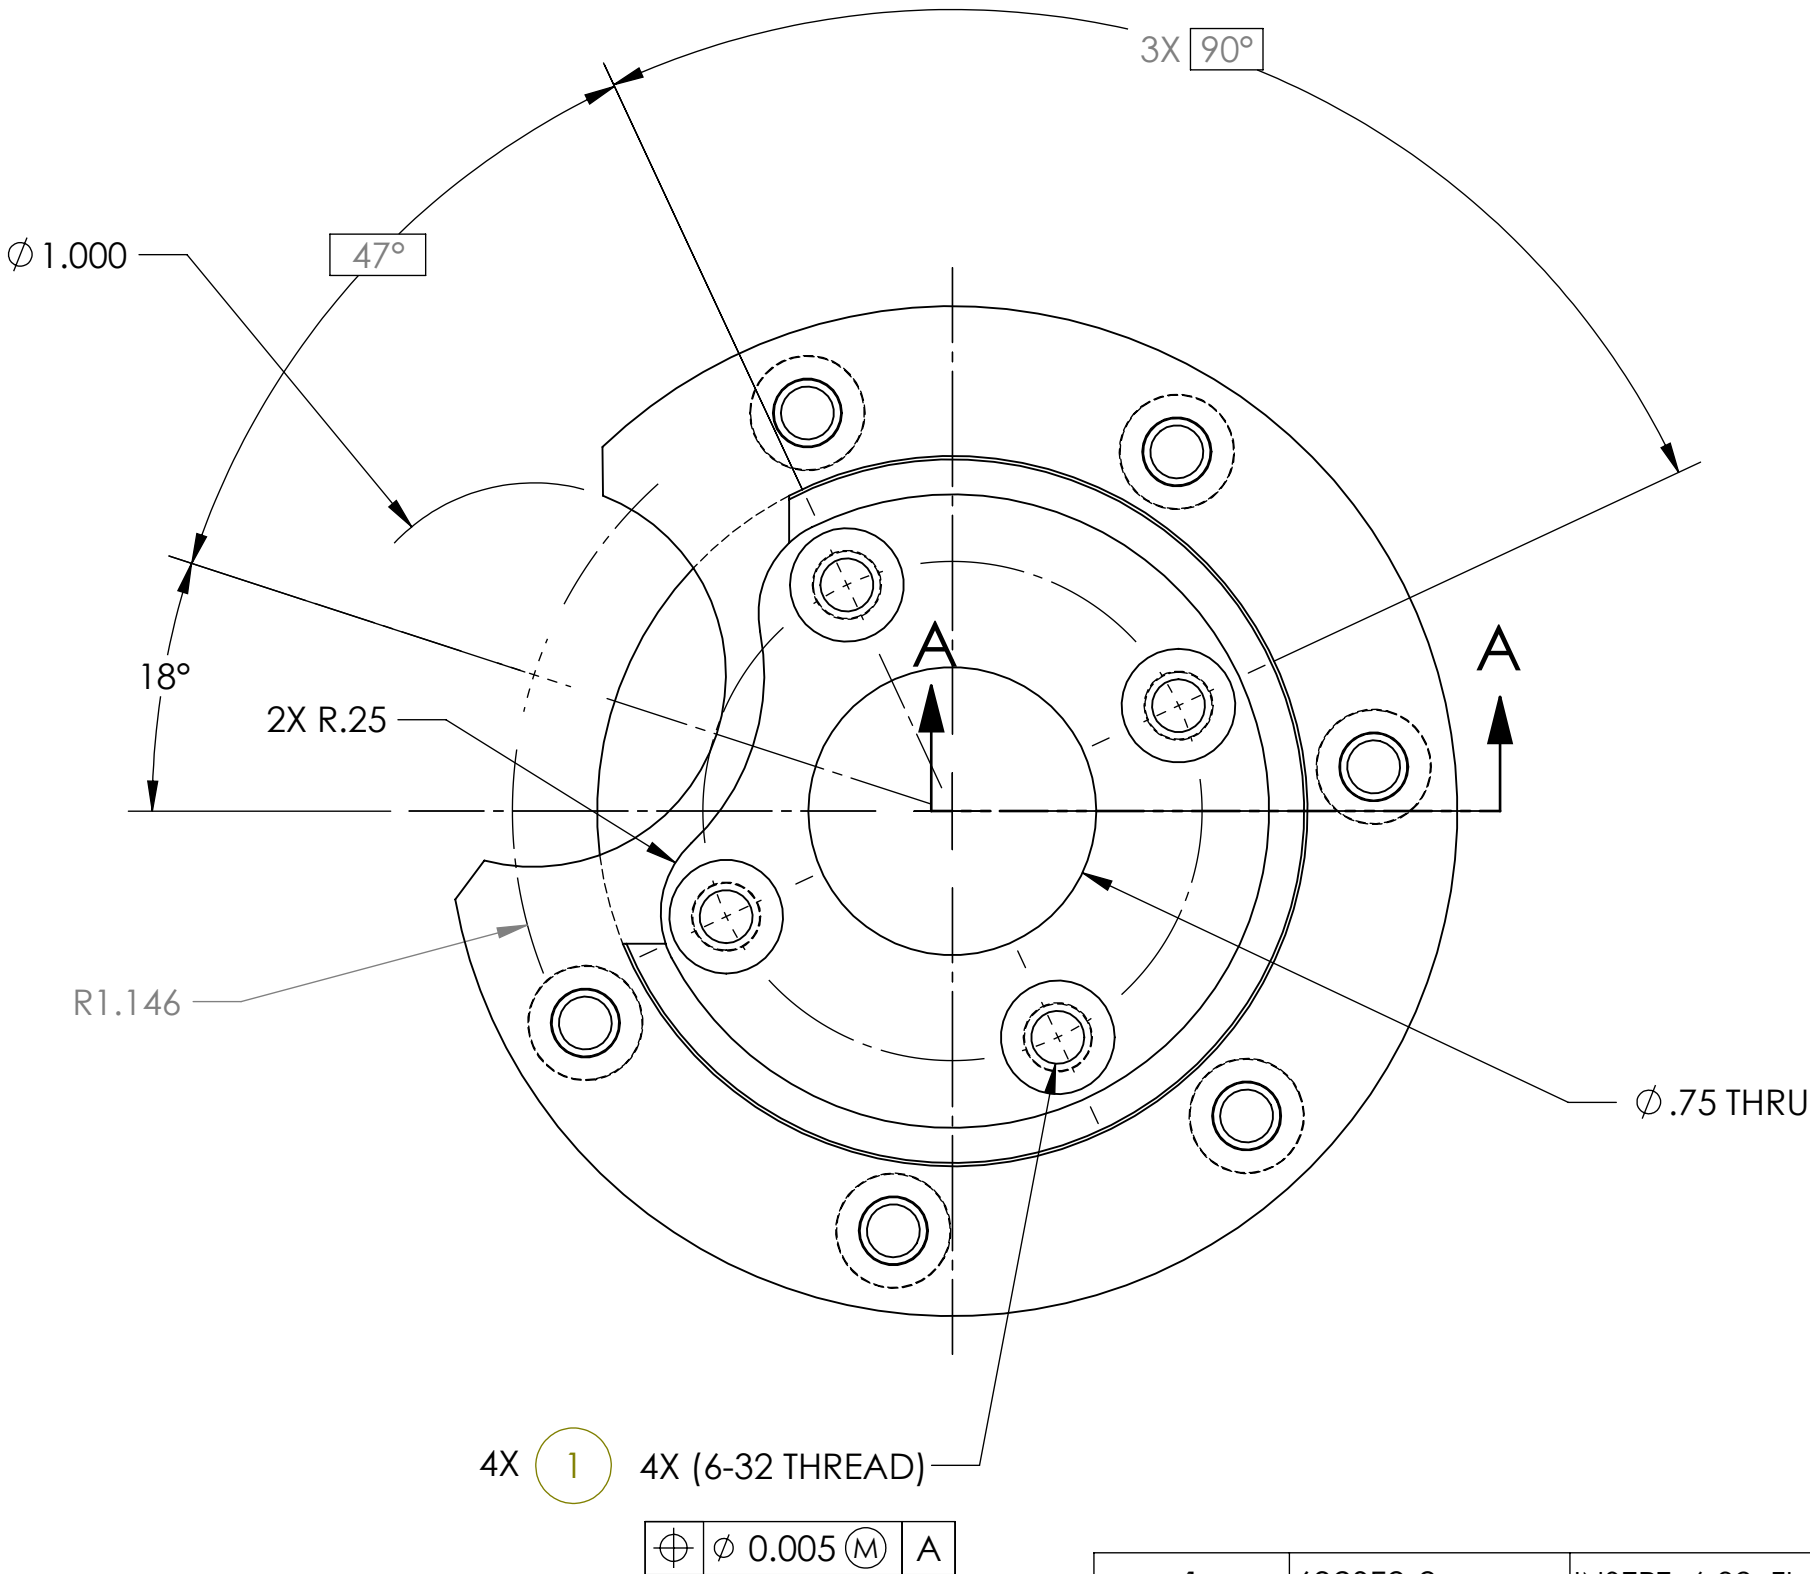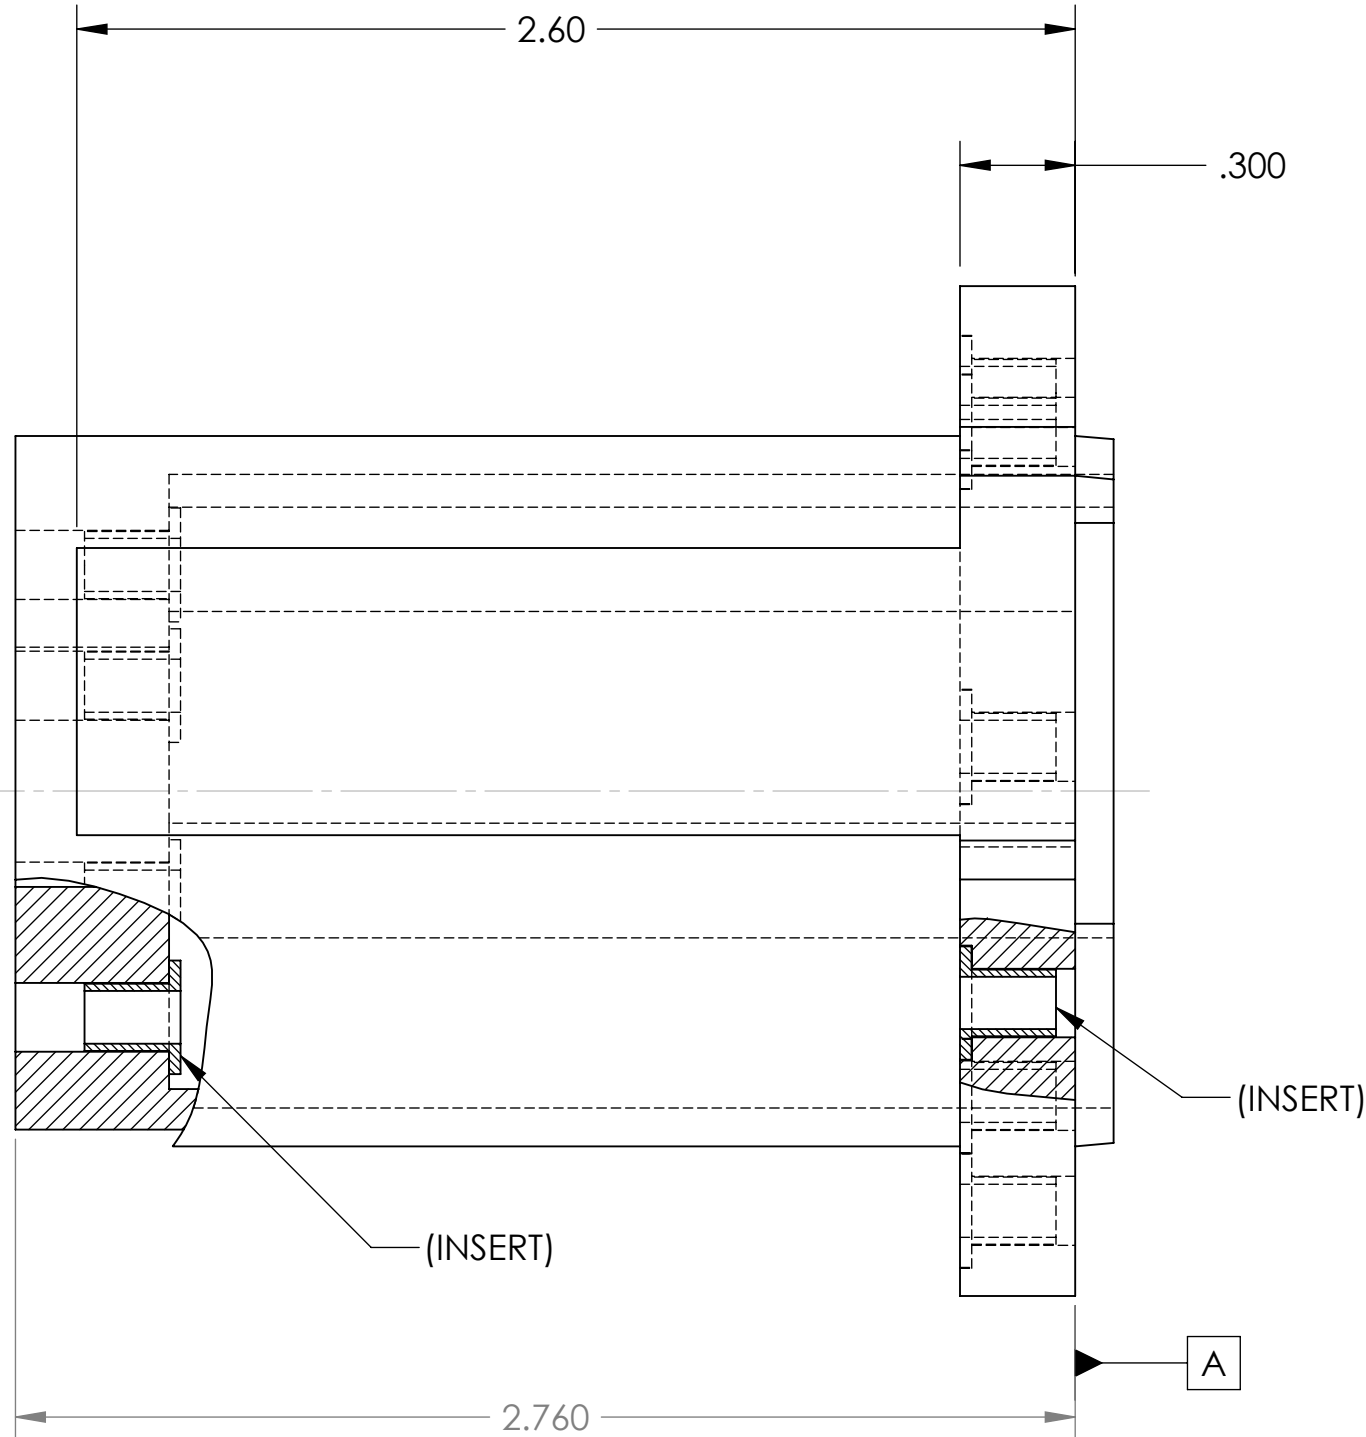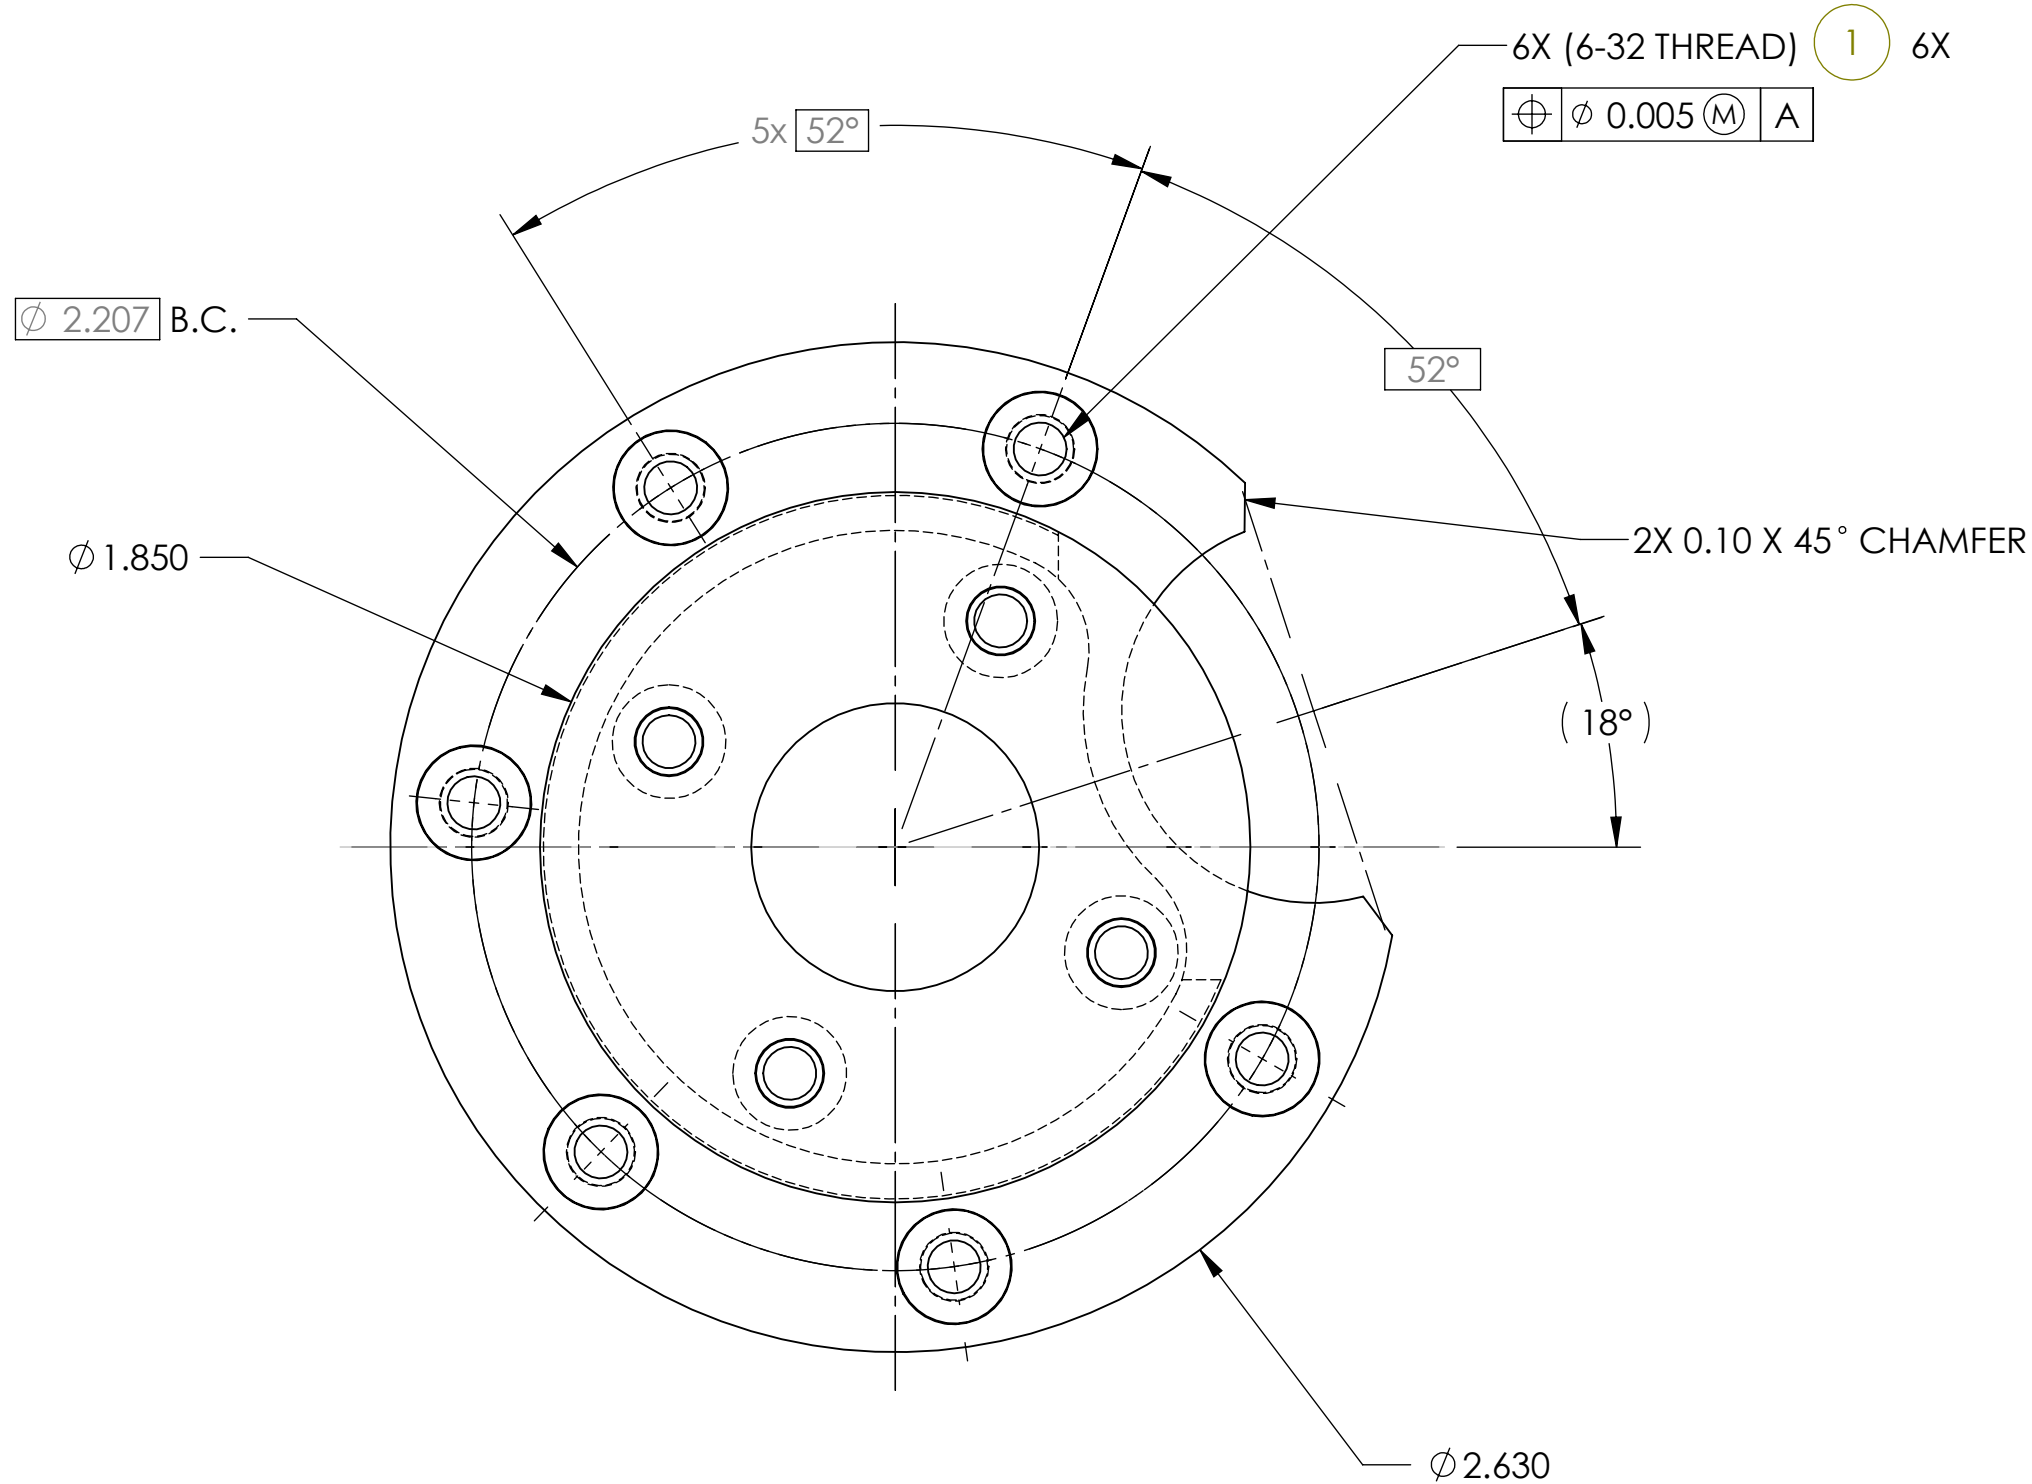

1	632SF9-8	INSERT, 6-32, FLANGE, BRASS, YARDLEY	10
ITEM NO.	PART NUMBER	DESCRIPTION	QTY.
UNLESS OTHERWISE SPECIFIED:			
DIMENSIONS ARE IN INCHES		DRAWN	NAME
TOLERANCES:		CHECKED	W. ANDERSON
ANGULAR: ± 1.0		ENG APPR.	W. ANDERSON
LINEAR:		MFG APPR.	
X.X ± 0.1		G.A.	
X.XX ± 0.03		COMMENTS:	
X.XXX ± 0.010		PROJECT NO:	900744.00
INTERPRET DRAWING PER:		SCALE:	2:1
MATERIAL		WEIGHT:	
SEE NOTES		SHEET 1 OF 1	
FINISH			
DO NOT SCALE DRAWING			

THE INFORMATION CONTAINED IN THIS DRAWING IS THE SOLE PROPERTY OF SANTA CLARA UNIVERSITY. ANY REPRODUCTION IN PART OR AS A WHOLE WITHOUT THE WRITTEN PERMISSION OF SANTA CLARA UNIVERSITY IS PROHIBITED.

TITLE:
COVER,
ACTUATOR

SIZE DWG. NO. REV
D VPT-0011 01