


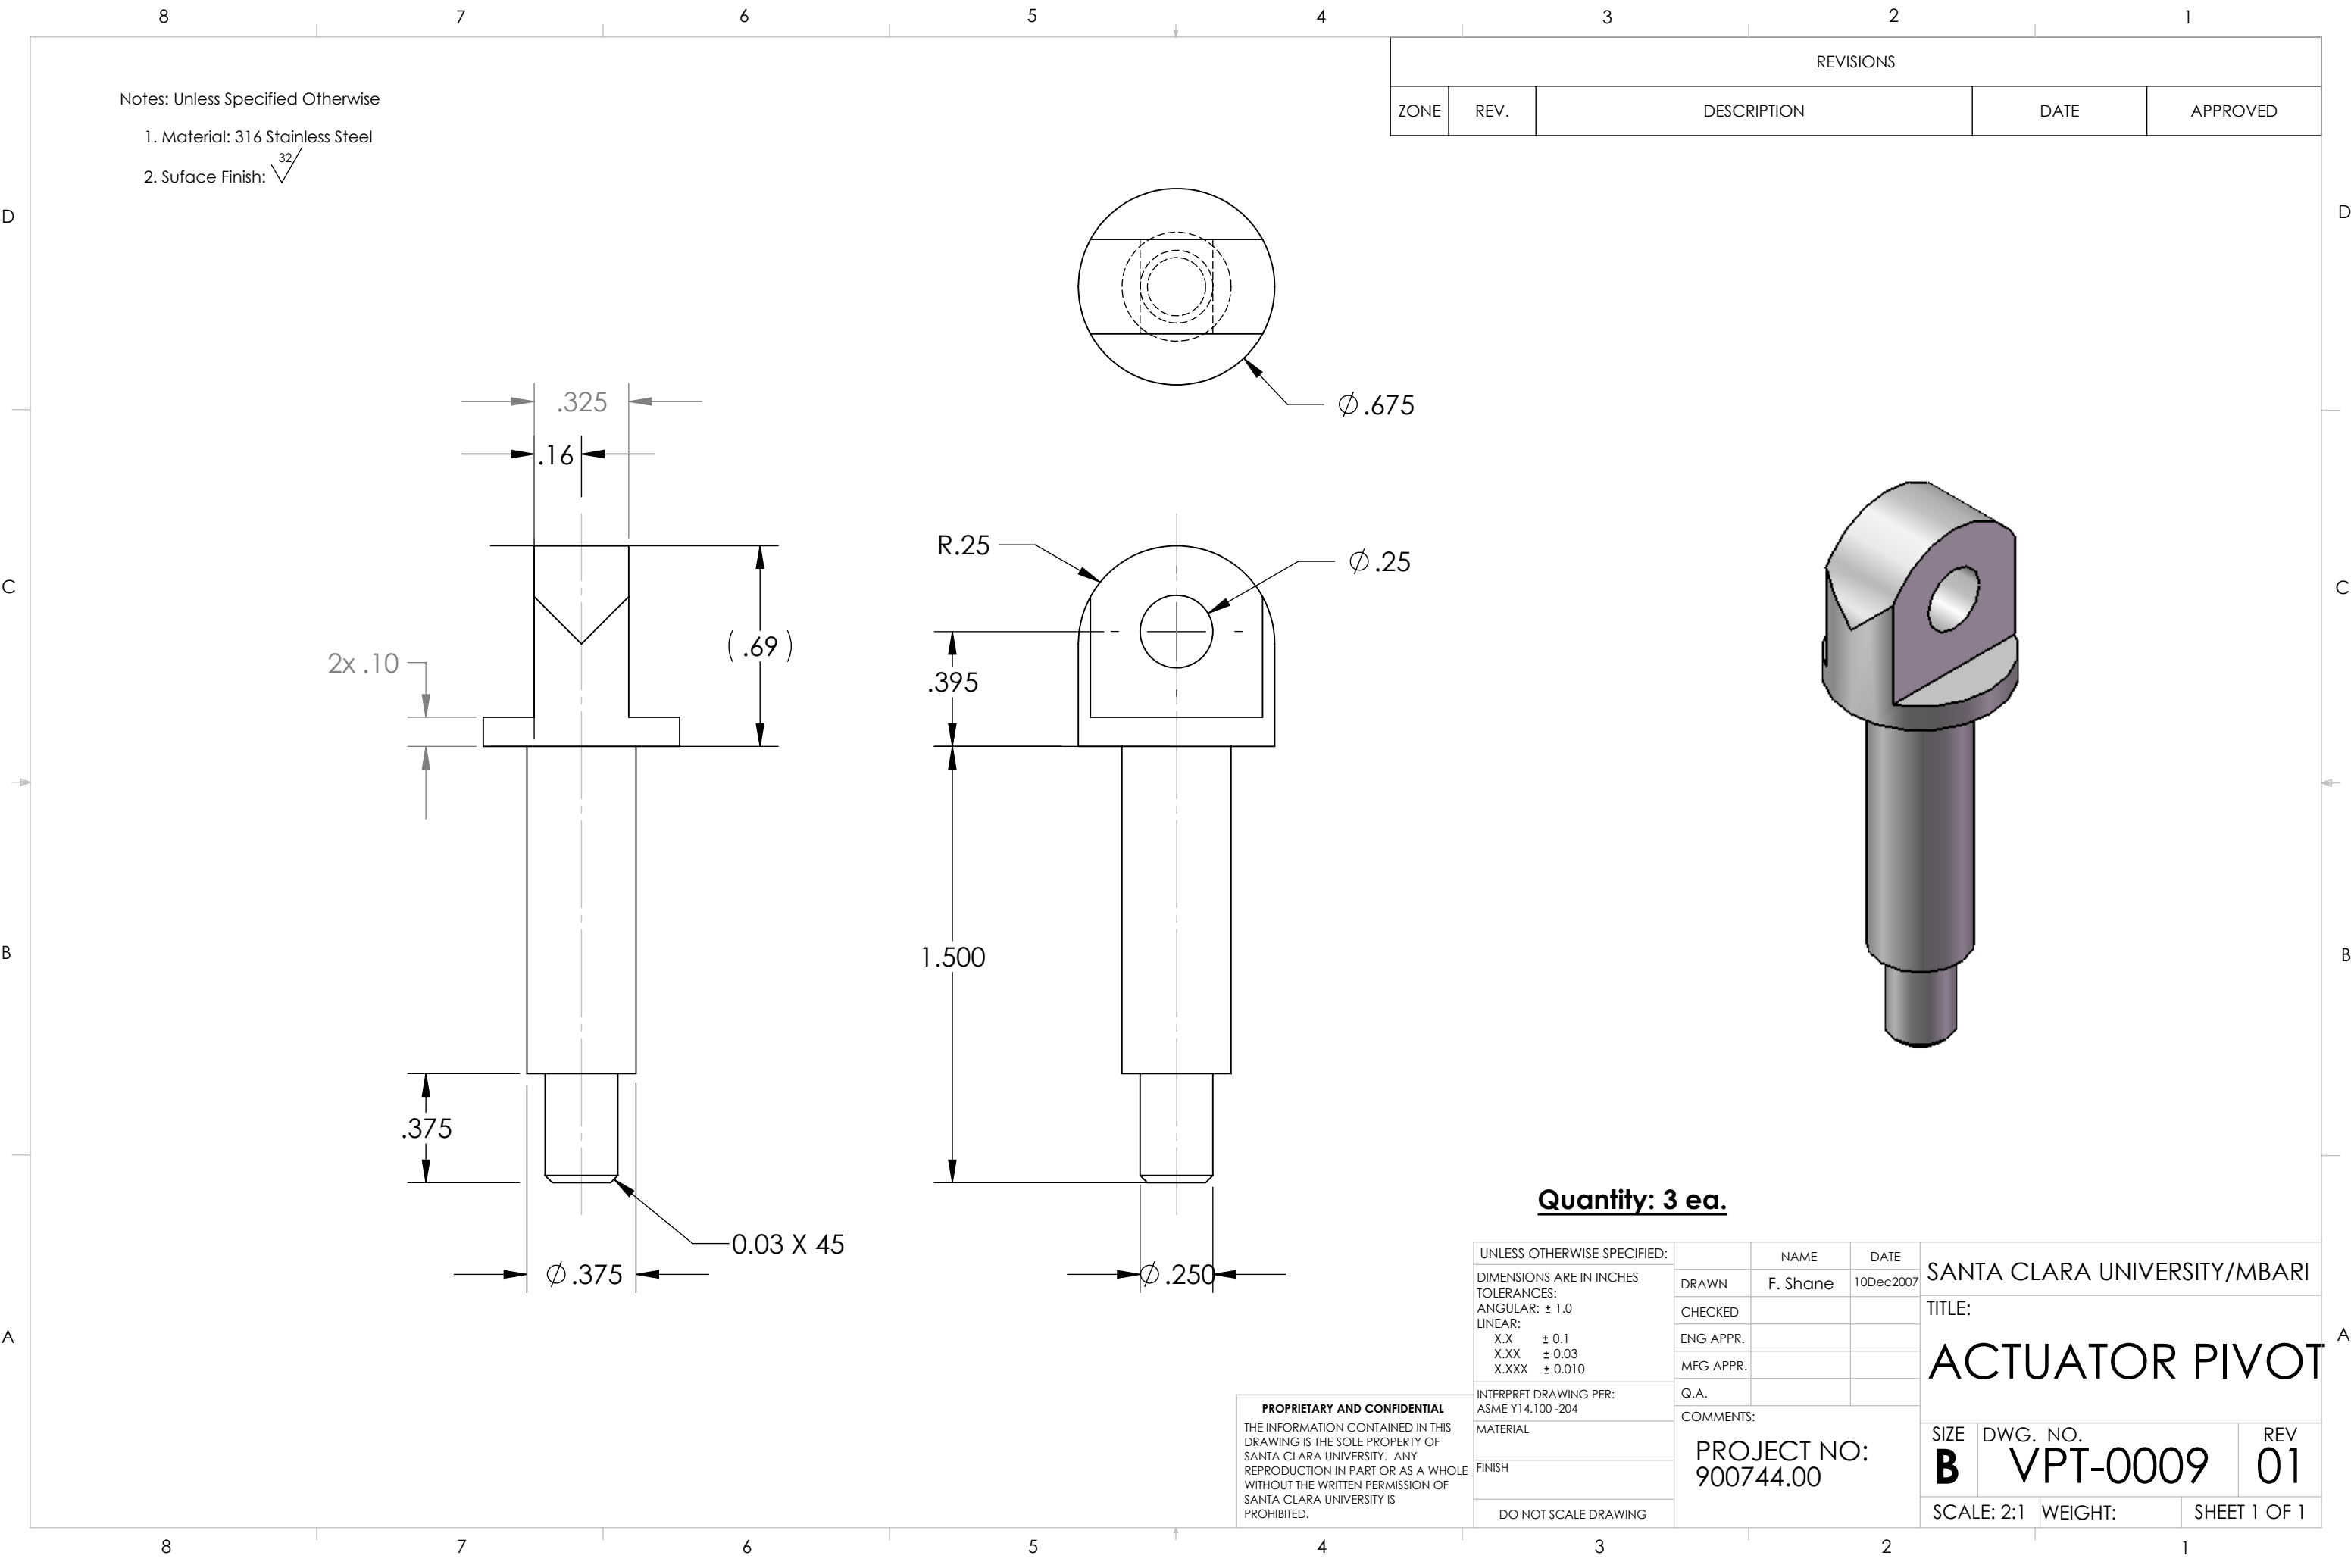

REVISIONS				
ZONE	REV.	DESCRIPTION	DATE	APPROVED

UNLESS OTHERWISE SPECIFIED:		NAME		DATE		SANTA CLARA UNIVERSITY/MBARI					
DIMENSIONS ARE IN INCHES		DRAWN		F. Shane		10Dec2007		TITLE: ACTUATOR PIVOT			
TOLERANCES:		CHECKED									
ANGULAR: ± 1.0		ENG APPR.									
LINEAR:		MFG APPR.									
X.X ± 0.1								SIZE DWG. NO. REV B VPT-0009 01			
X.XX ± 0.03											
X.XXX ± 0.010											
INTERPRET DRAWING PER: ASME Y14.100 -204		Q.A.						SCALE: 2:1 WEIGHT: SHEET 1 OF 1			
MATERIAL		COMMENTS:									
		PROJECT NO: 900744.00									
FINISH											
DO NOT SCALE DRAWING											

PROPRIETARY AND CONFIDENTIAL
THE INFORMATION CONTAINED IN THIS
DRAWING IS THE SOLE PROPERTY OF
SANTA CLARA UNIVERSITY. ANY
REPRODUCTION IN PART OR AS A WHOLE
WITHOUT THE WRITTEN PERMISSION OF
SANTA CLARA UNIVERSITY IS
PROHIBITED.