
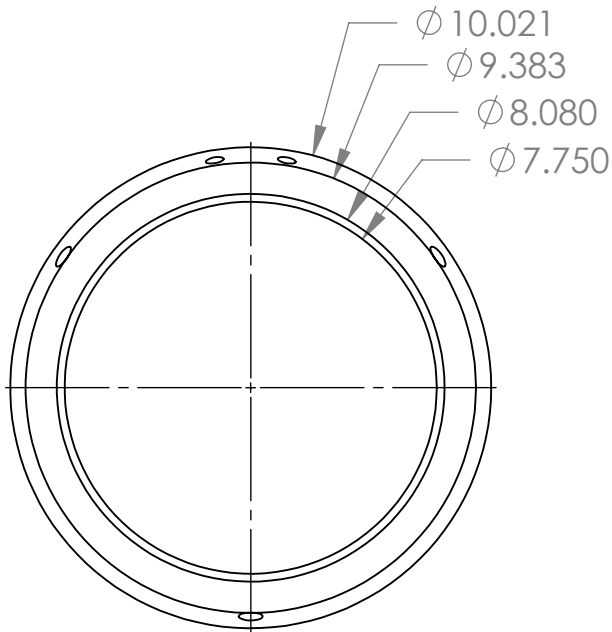
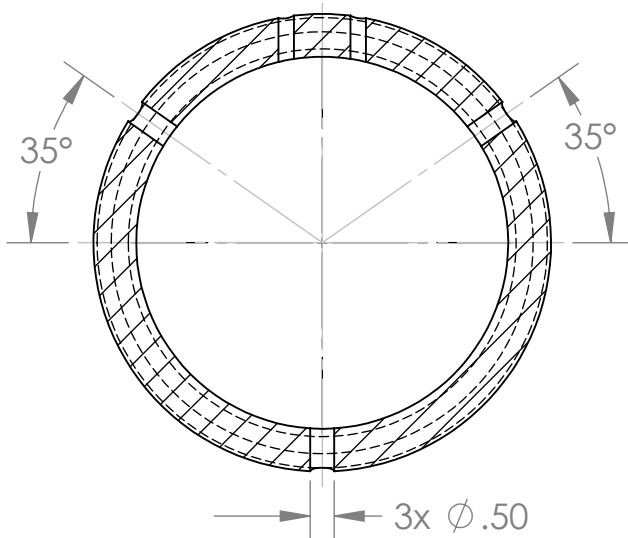
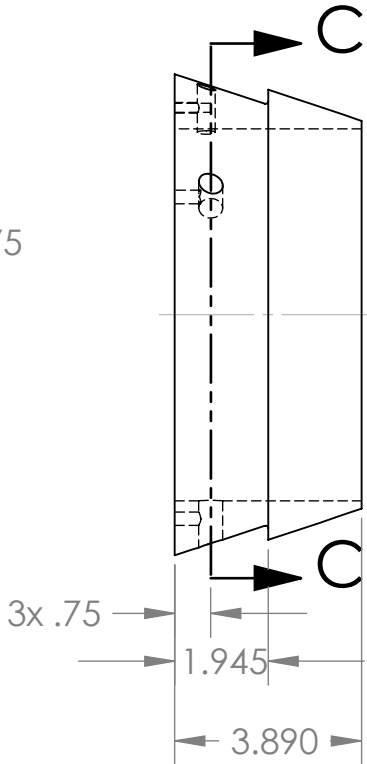
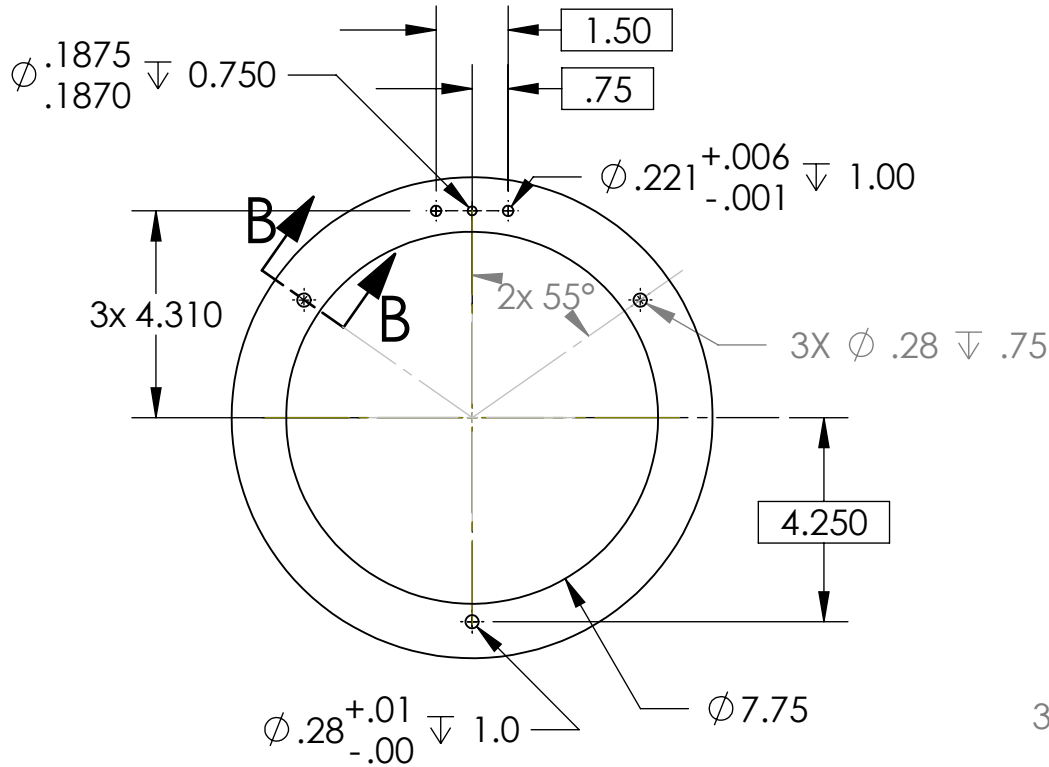
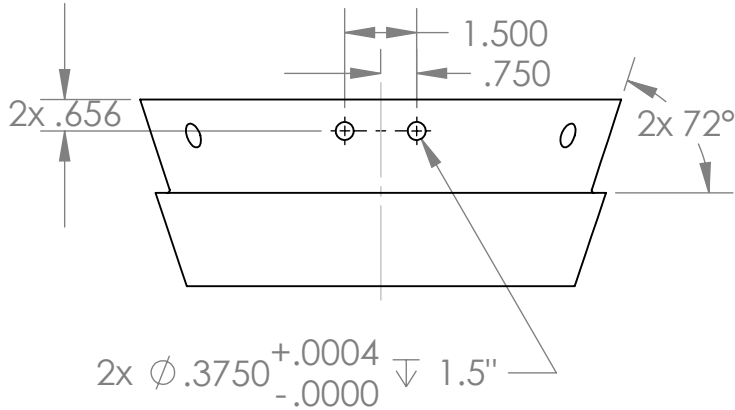
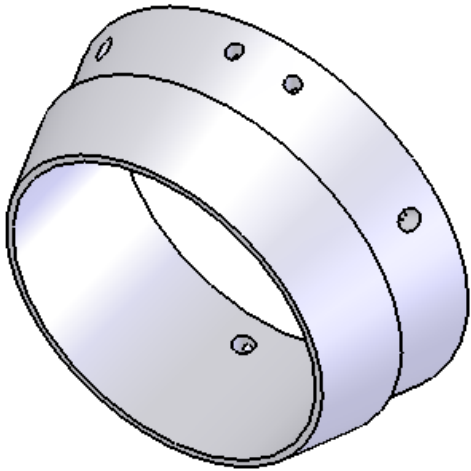


Notes: Unless Specified Otherwise

- 1. Material: Acetal
- 2. Color: Black
- 3. Surface Finish: $\sqrt{32}$

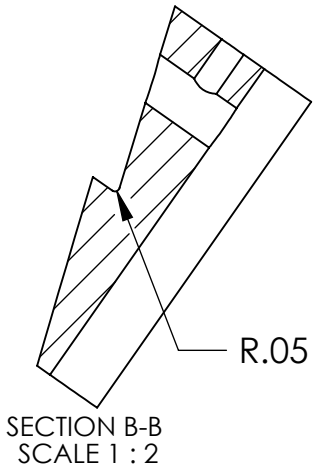

Quantity: 1 Ea.

PROPRIETARY AND CONFIDENTIAL
THE INFORMATION CONTAINED IN THIS DRAWING IS THE SOLE PROPERTY OF SANTA CLARA UNIVERSITY. ANY REPRODUCTION IN PART OR AS A WHOLE WITHOUT THE WRITTEN PERMISSION OF SANTA CLARA UNIVERSITY IS PROHIBITED.

UNLESS OTHERWISE SPECIFIED:		
DIMENSIONS ARE IN INCHES		
TOLERANCES:		
ANGULAR: ± 1.0		
LINEAR:		
X.X	± 0.1	
X.XX	± 0.03	
X.XXX	± 0.010	
INTERPRET DRAWING PER: ASME Y14.100 -204		
MATERIAL		
FINISH		
DO NOT SCALE DRAWING		

NAME	DATE
DRAWN F. Shane	07Dec07
CHECKED	
ENG APPR.	
MFG APPR.	
Q.A.	
COMMENTS:	
PROJECT NO: 900744.00	

SANTA CLARA UNIVERSITY/MBARI		
TITLE:		
AFT BULKHEAD		
SIZE	DWG. NO.	REV
B	VPT-0002	01
SCALE: 2:1		WEIGHT:
		SHEET 1 OF 1