

NOTES: UNLESS SPECIFIED OTHERWISE

1. MATERIAL: UHMW POLYETHELENE
2. COLOR: WHITE
3. FINISH: NONE
4. SURFACE FINISH $\sqrt{125}$ MAX




5. DATUM C IS DEFINED BY PASSING A PLANE PASSING THROUGH DATUM B

6. DATUM D IS DEFINED BY PASSING A PLANE THROUGH DATUM B PERPENDICULAR TO DATUM C

7 FEATURE INDICATED HAS BEEN MODIFIED OR ADDED SINCE PREVIOUS REVISION

REVISIONS				
ZONE	REV.	DESCRIPTION	DATE	APPROVED
	01	INITIAL DRAWING, RELEASE FOR FABRICATION	11-19-2007	WHA
	02	CHANGED CALLOUTS OF VAROIUS HOLES	12-03-2007	WHA

7

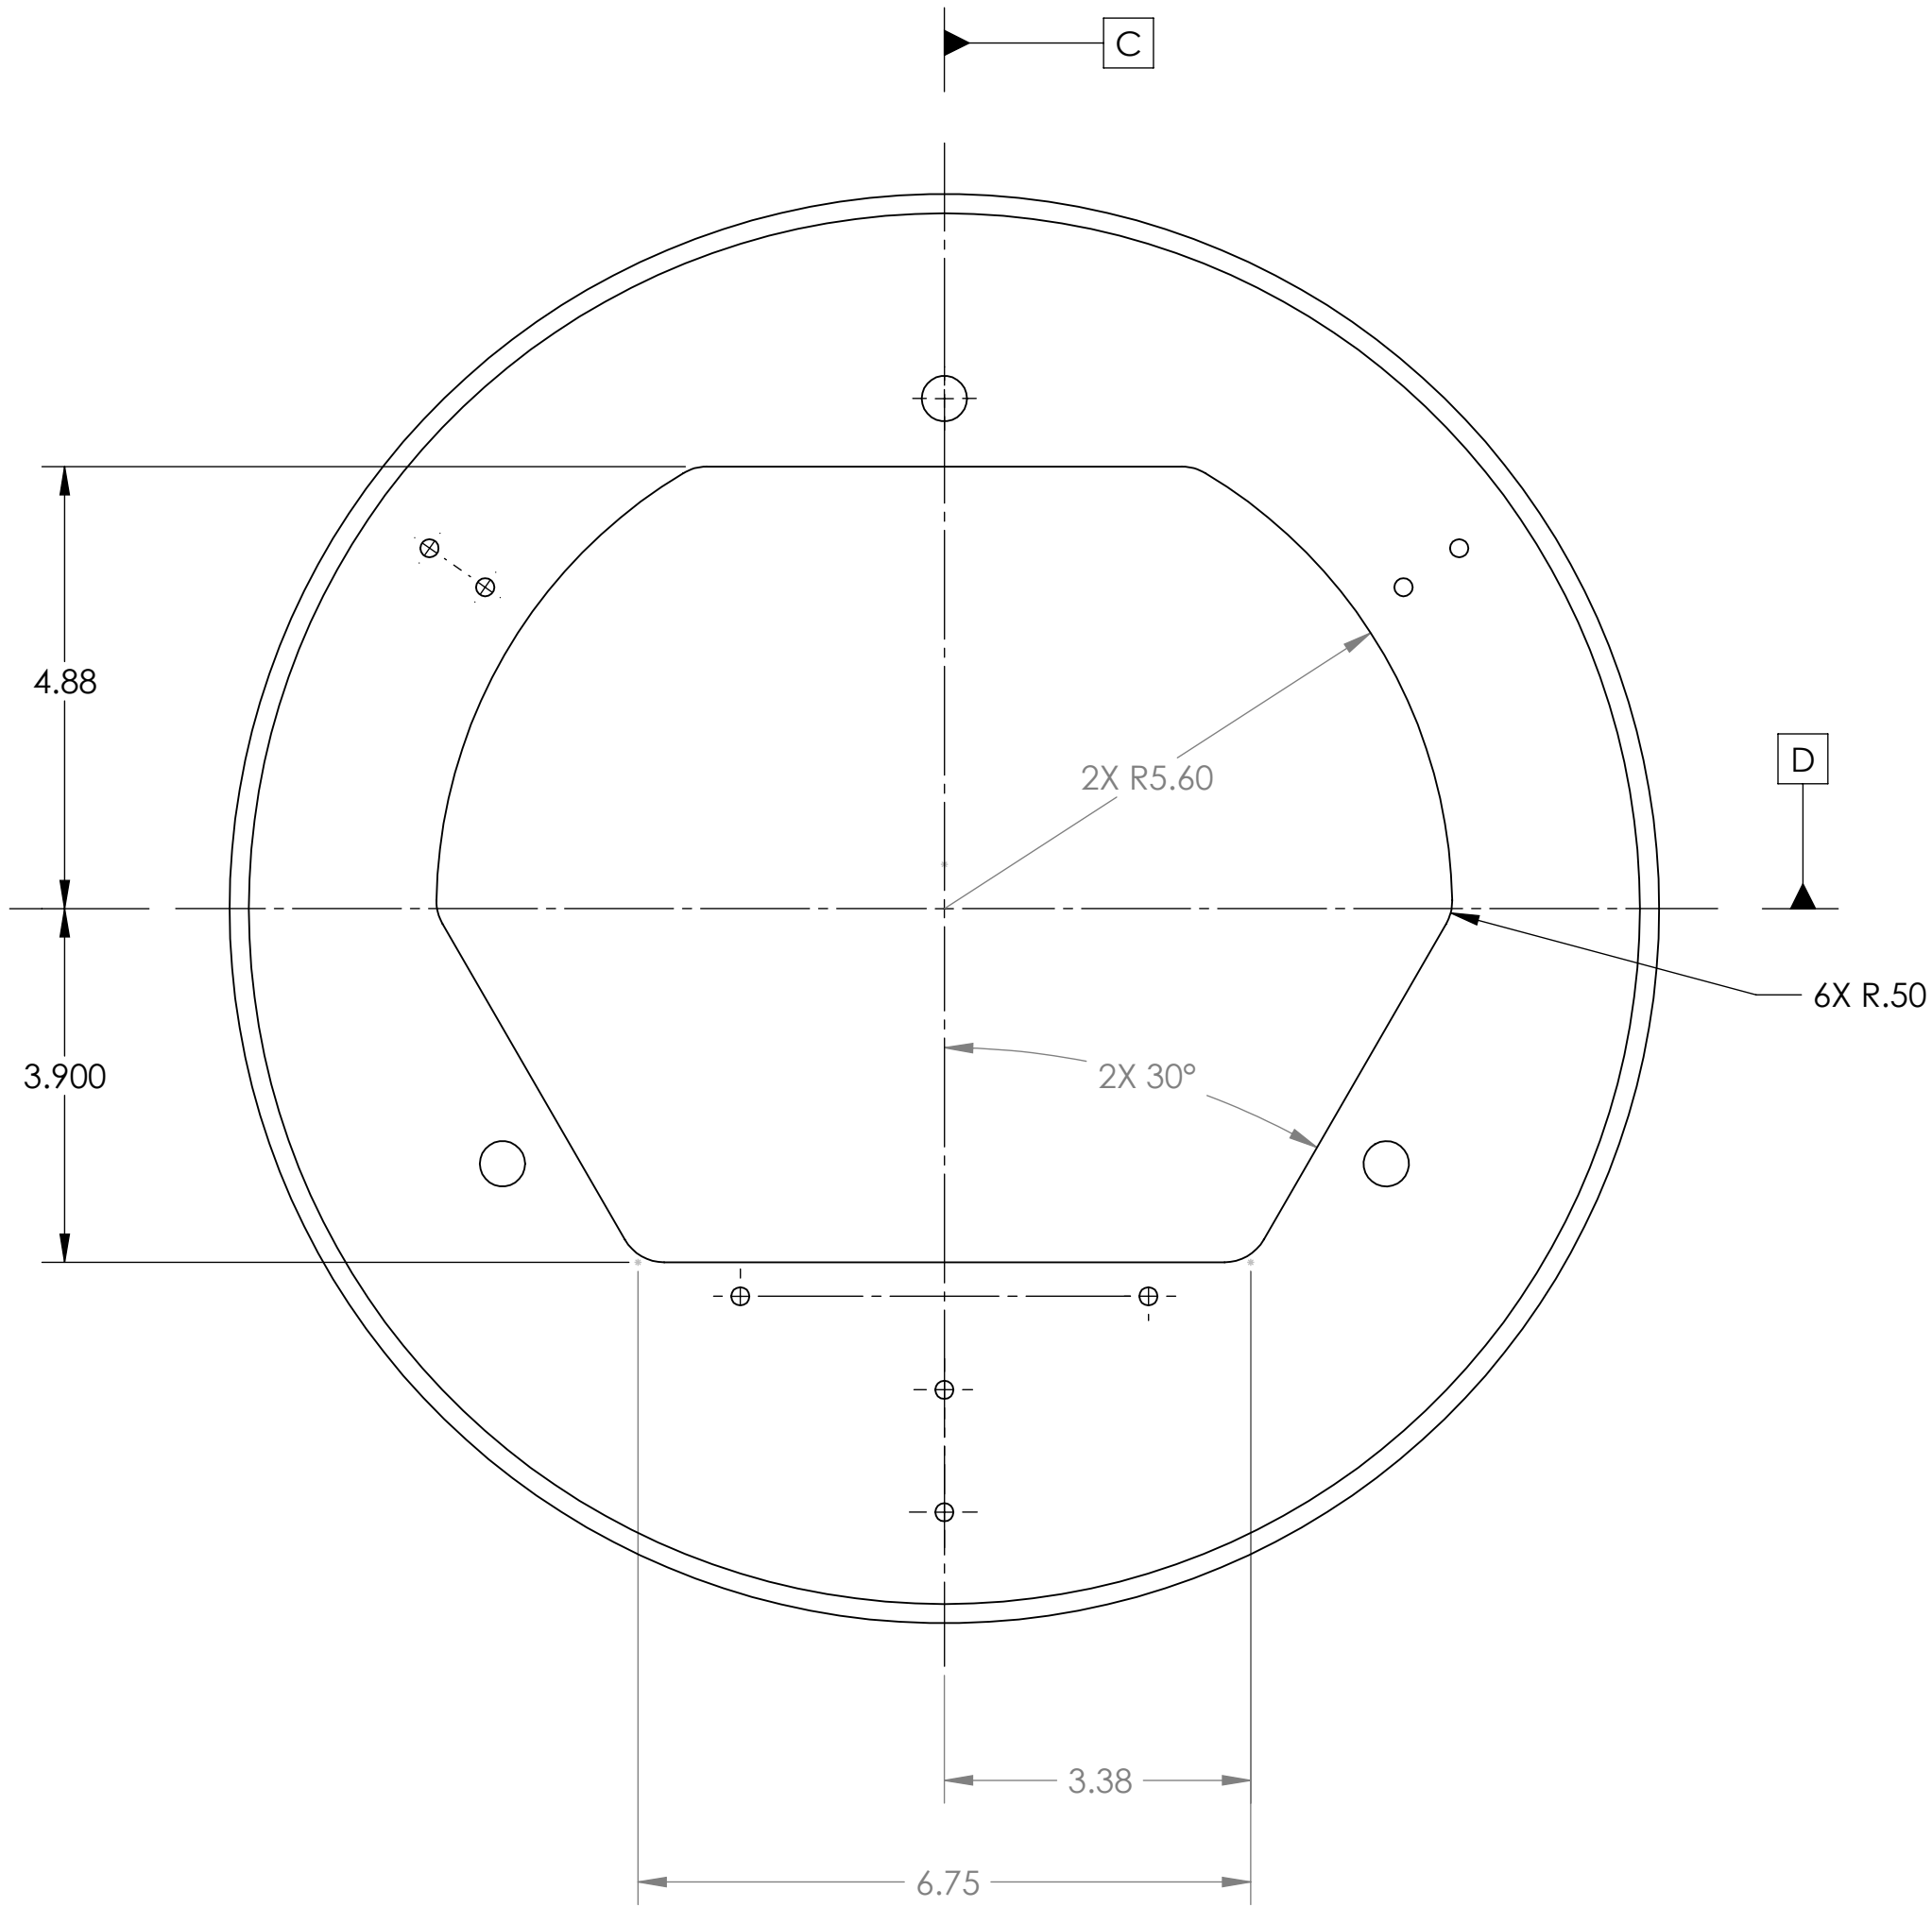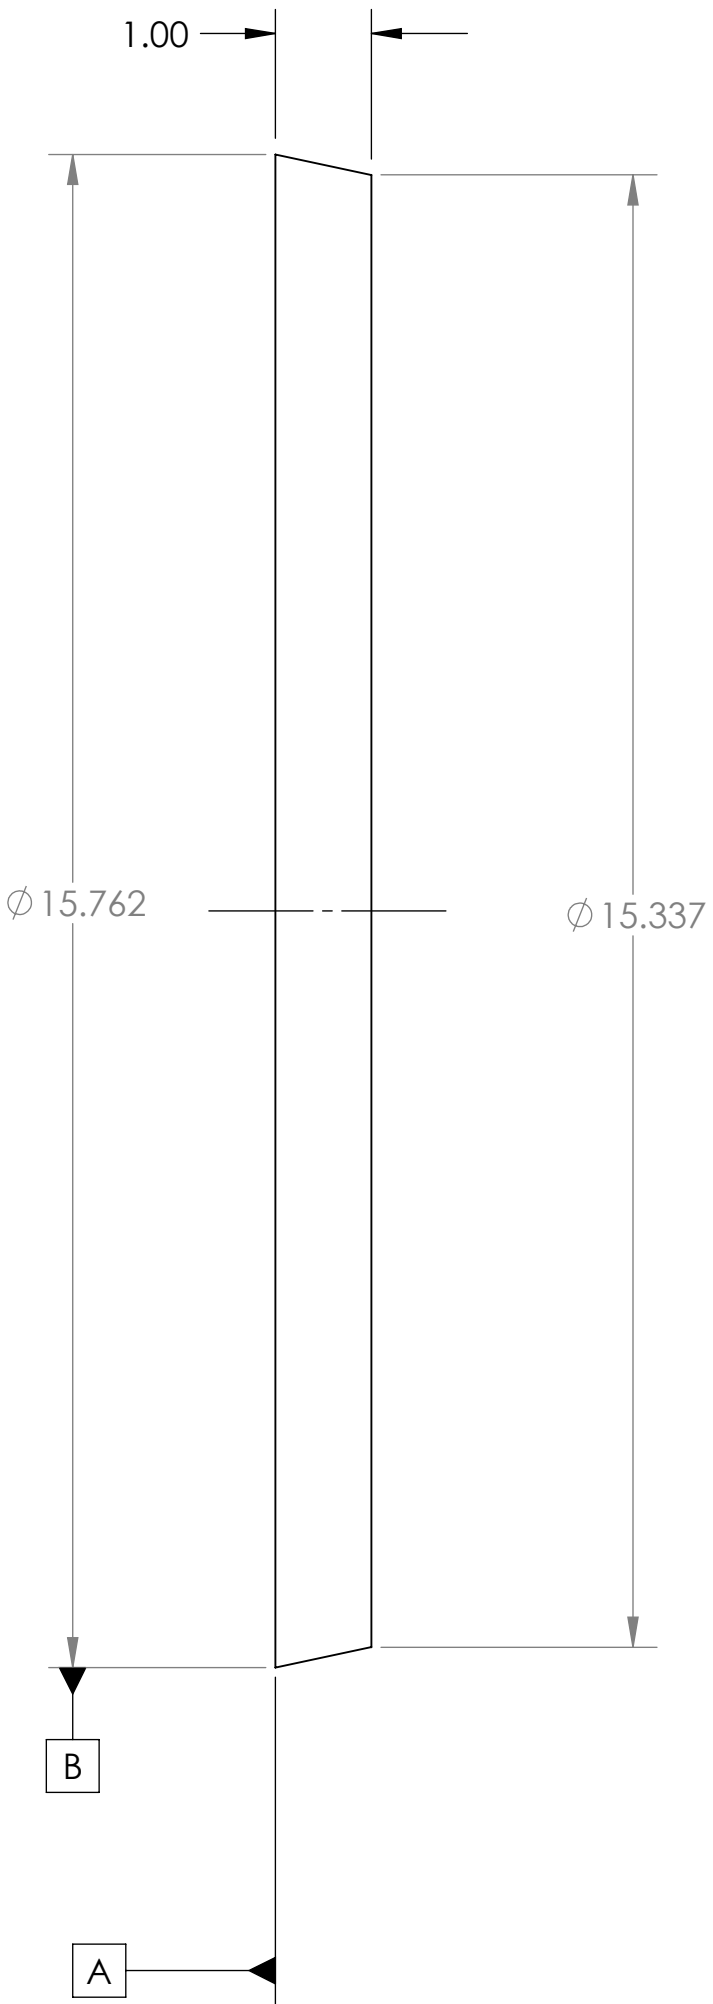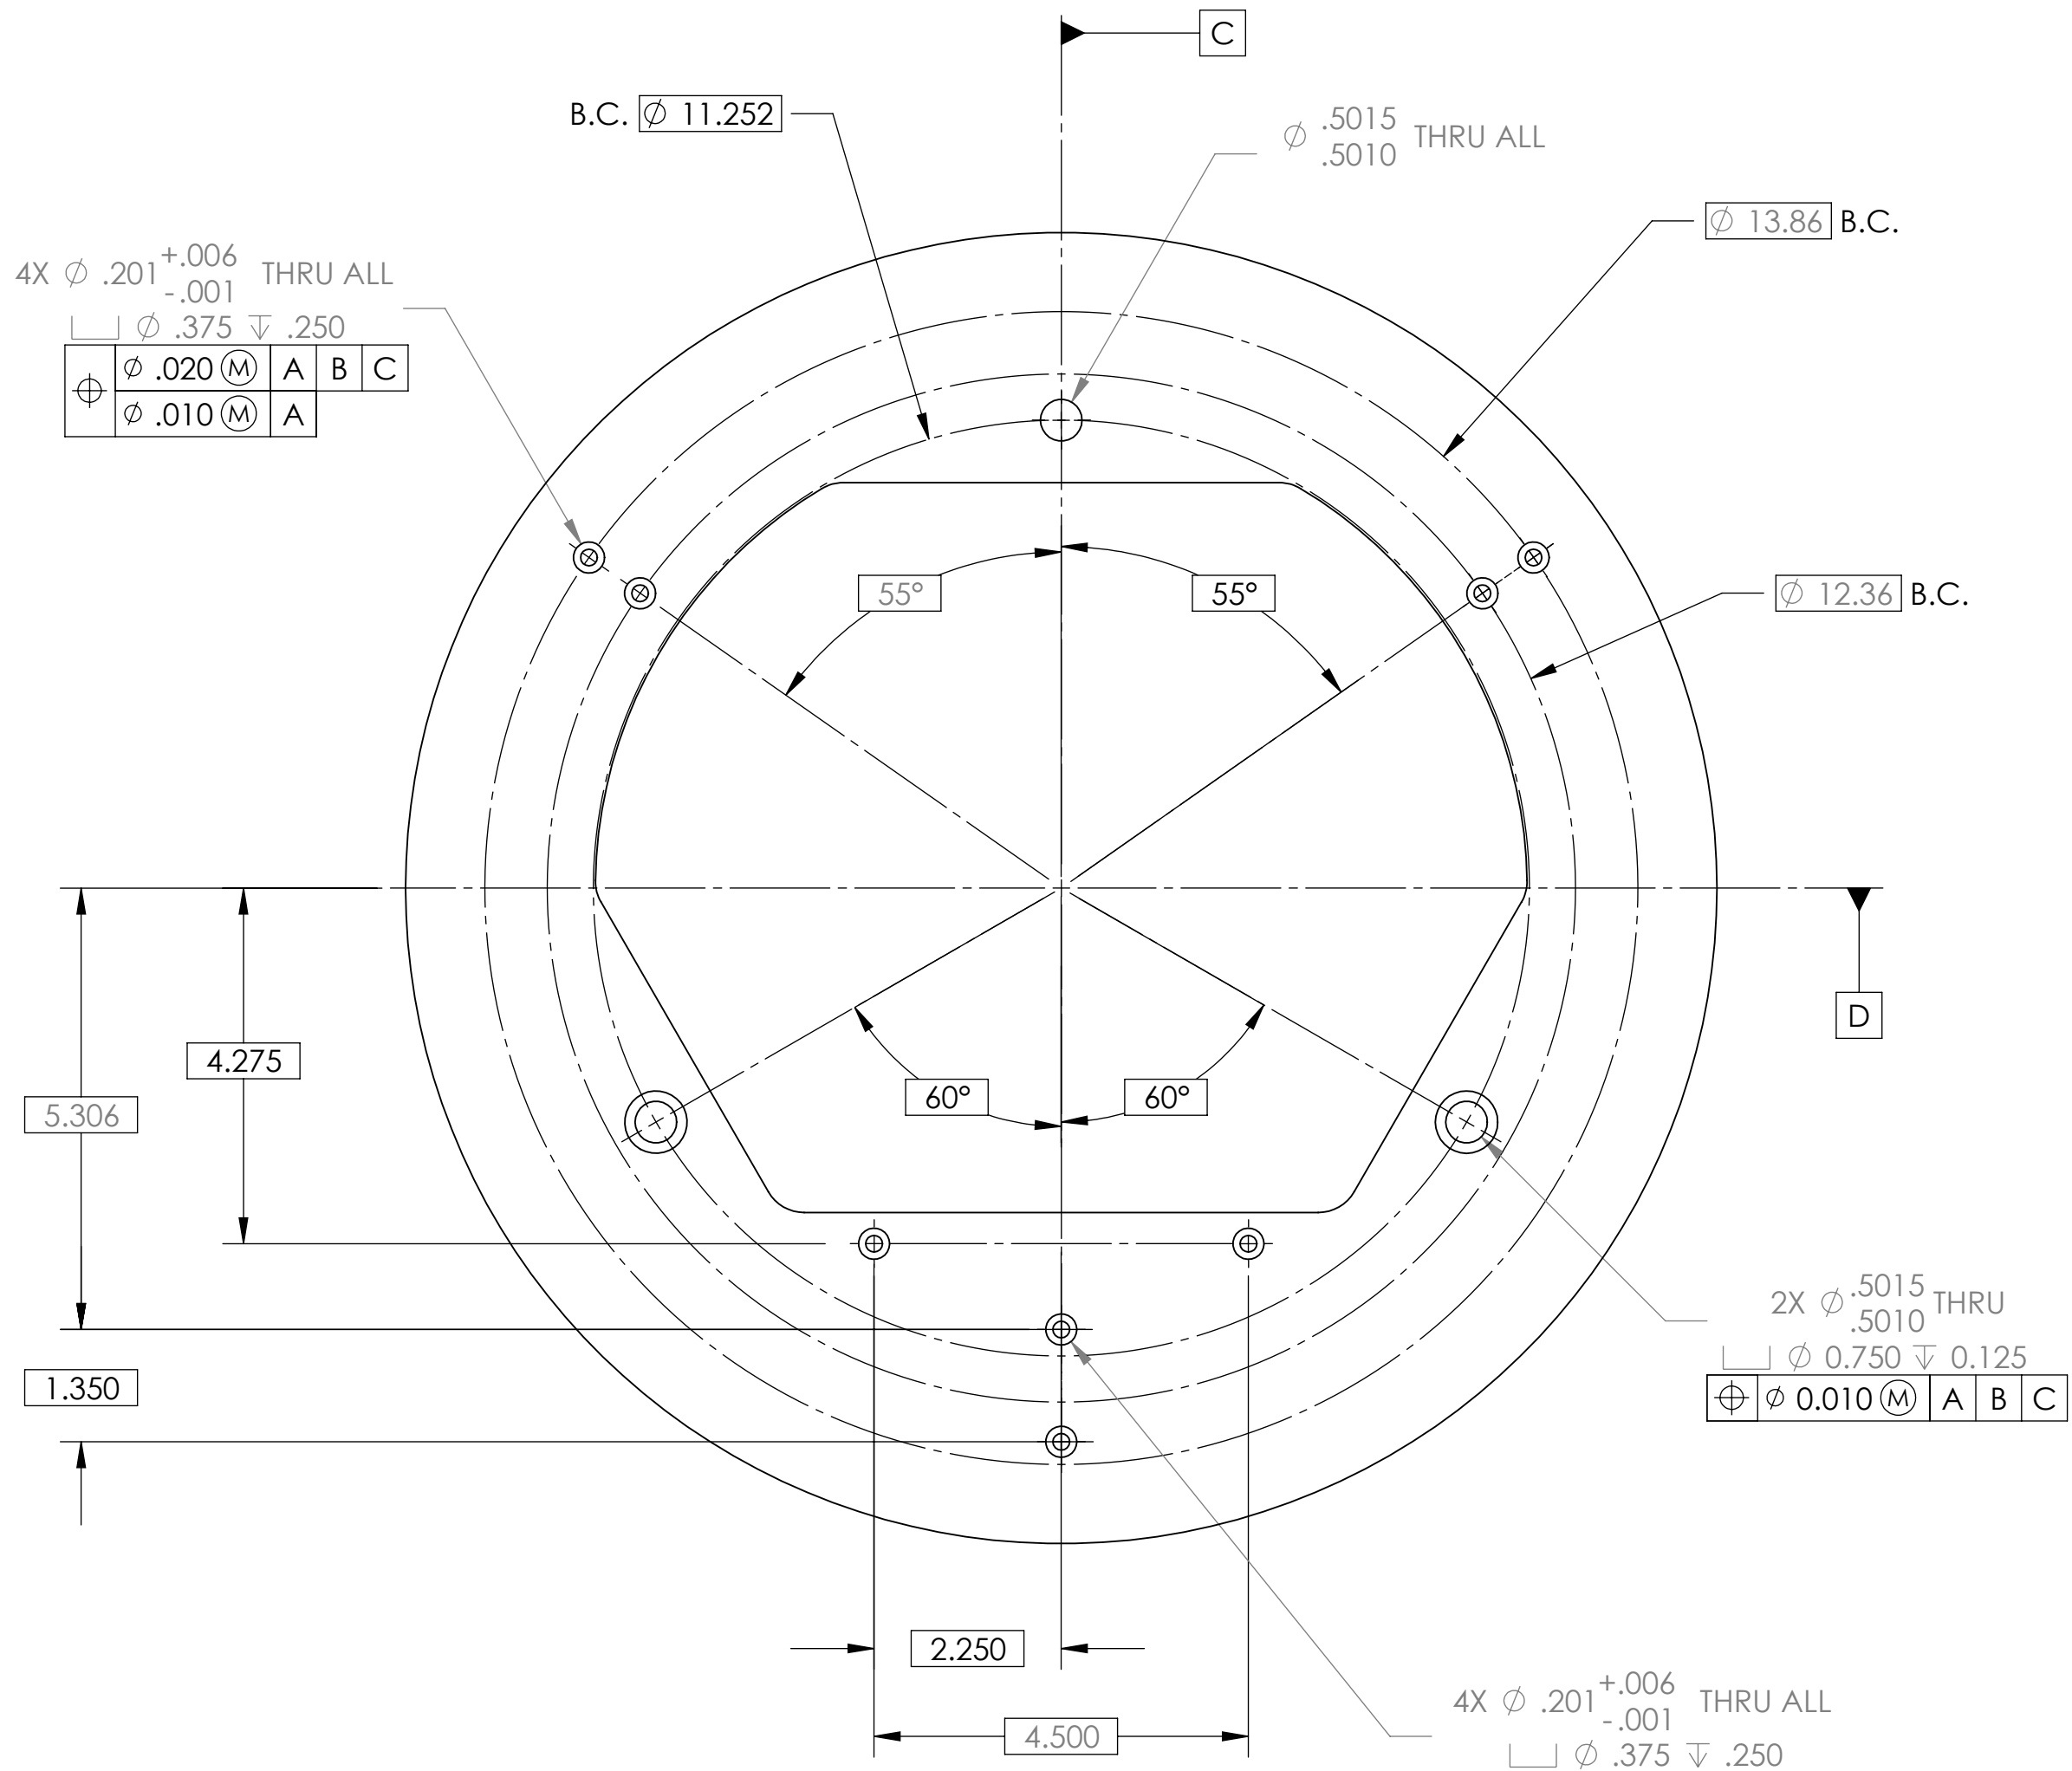

PROPRIETARY AND CONFIDENTIAL		UNLESS OTHERWISE SPECIFIED:		NAME	DATE	Santa Clara University/MBARI	
THE INFORMATION CONTAINED IN THIS DRAWING IS THE SOLE PROPERTY OF SANTA CLARA UNIVERSITY. ANY REPRODUCTION IN PART OR AS A WHOLE WITHOUT THE WRITTEN PERMISSION OF SANTA CLARA UNIVERSITY IS PROHIBITED.		DIMENSIONS ARE IN INCHES		DRAWN	W. ANDERSON		
		TOLERANCES:		CHECKED	W. ANDERSON		
		ANGULAR: ± 1.0		ENG APPR.	W. ANDERSON		
		LINEAR:		MFG APPR:			
		X.X ± 0.1		G.A.			PROJECT NO: 900744.00
		X.XX ± 0.03		COMMENTS:			
		X.XXX ± 0.010					
		INTERPRET DRAWING PER: ASME Y14.100-2004					
MATERIAL		SEE NOTES		SIZE	DWG. NO.		REV 02
FINISH		SEE NOTES		D	VPT-0001		
				SCALE: 1:2	WEIGHT:	SHEET 1 OF 1	