



3 Actuator Tailcone in AUV Shell


3 Actuator Tailcone Subassembly

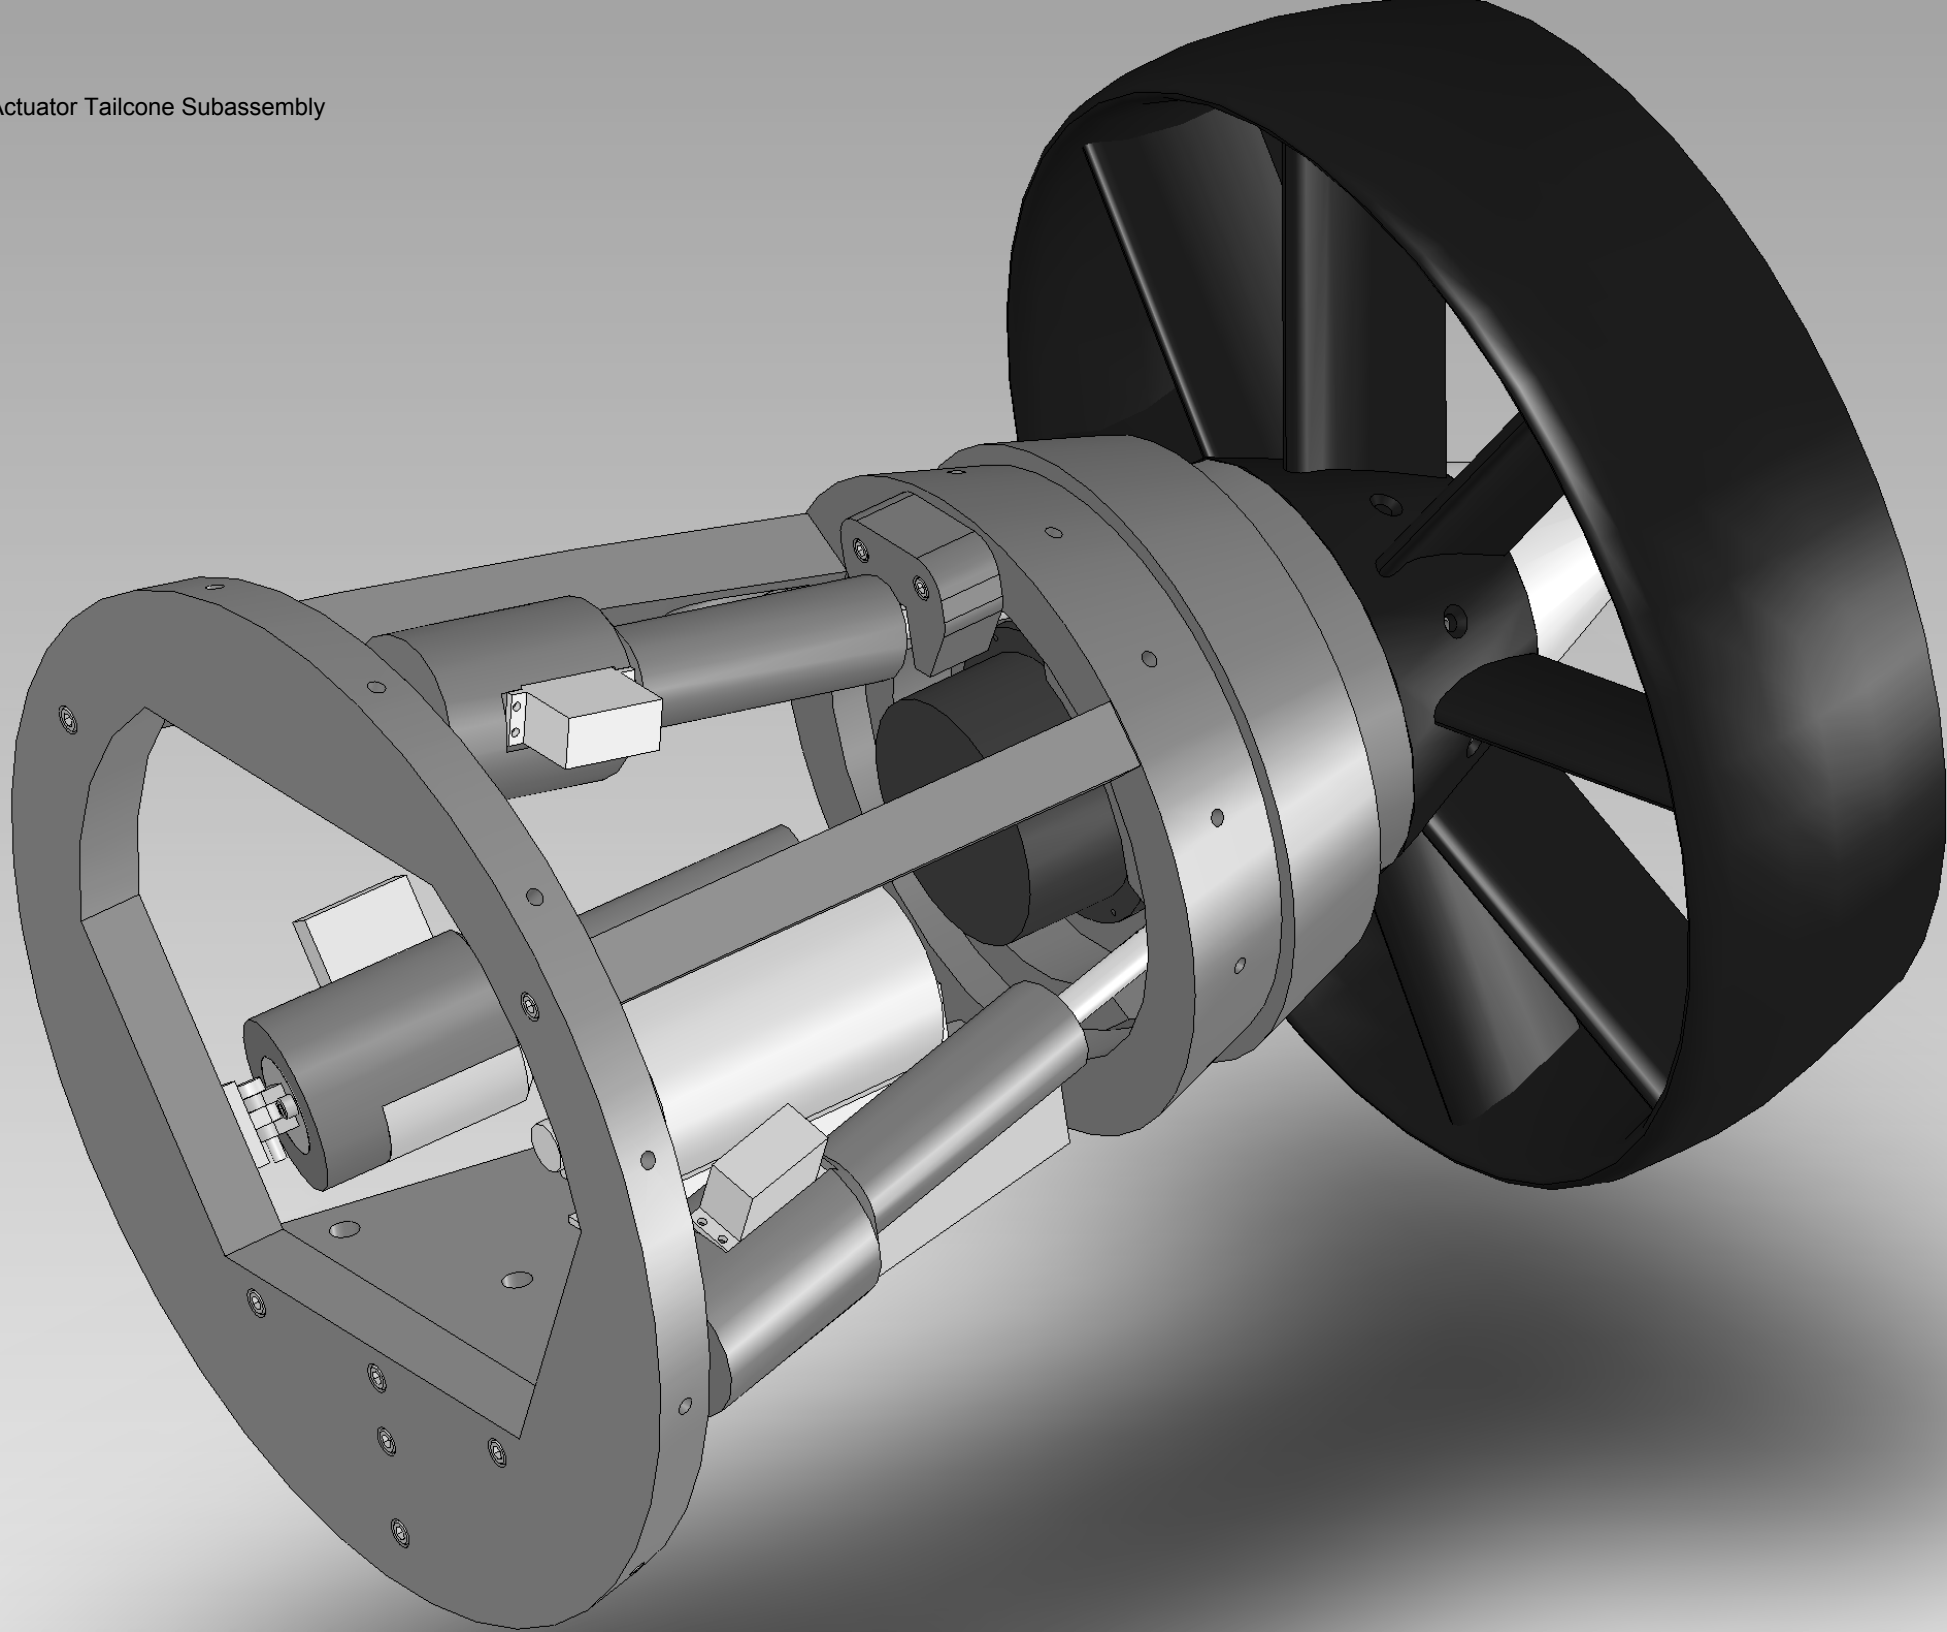


3 Actuator Tailcone Subassembly with Tabletop Stand

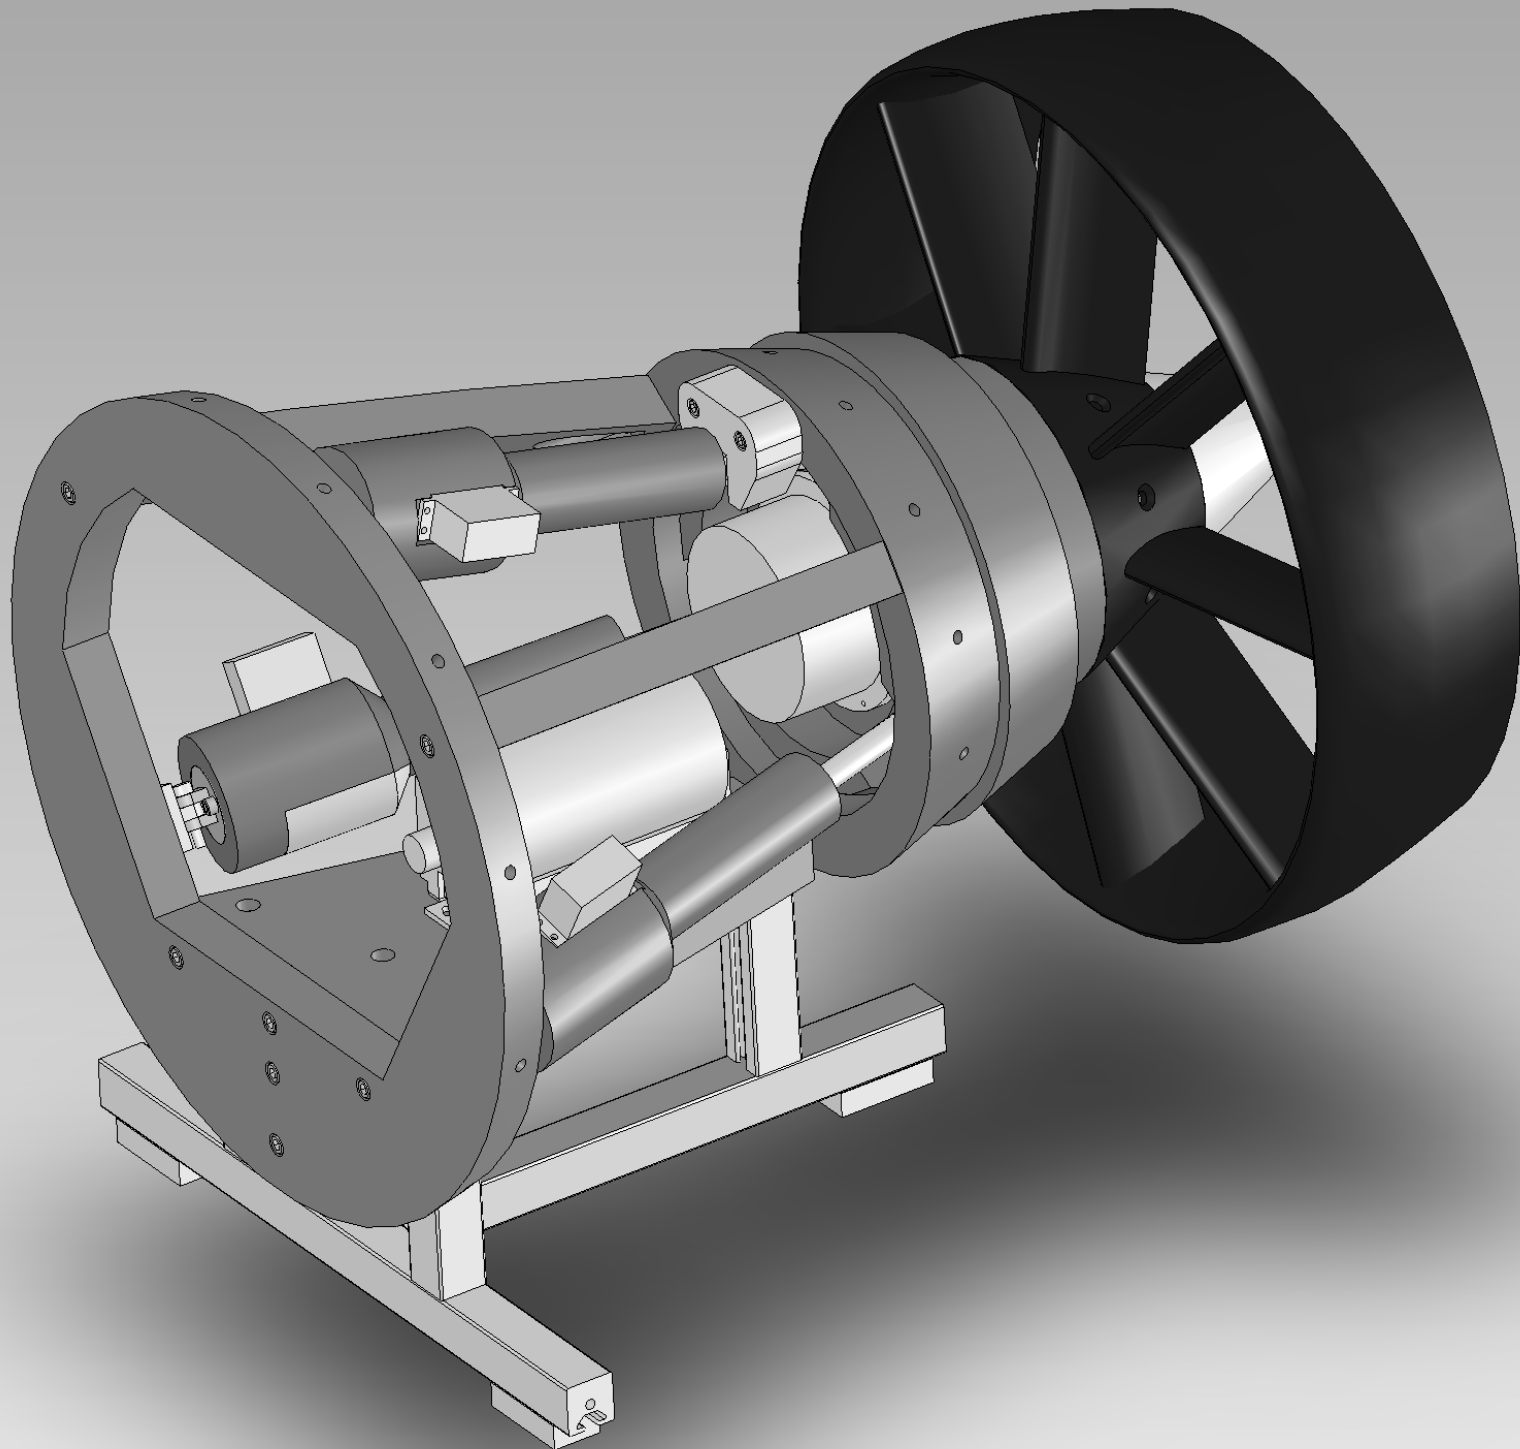


3 Actuator Tailcone Cross Section

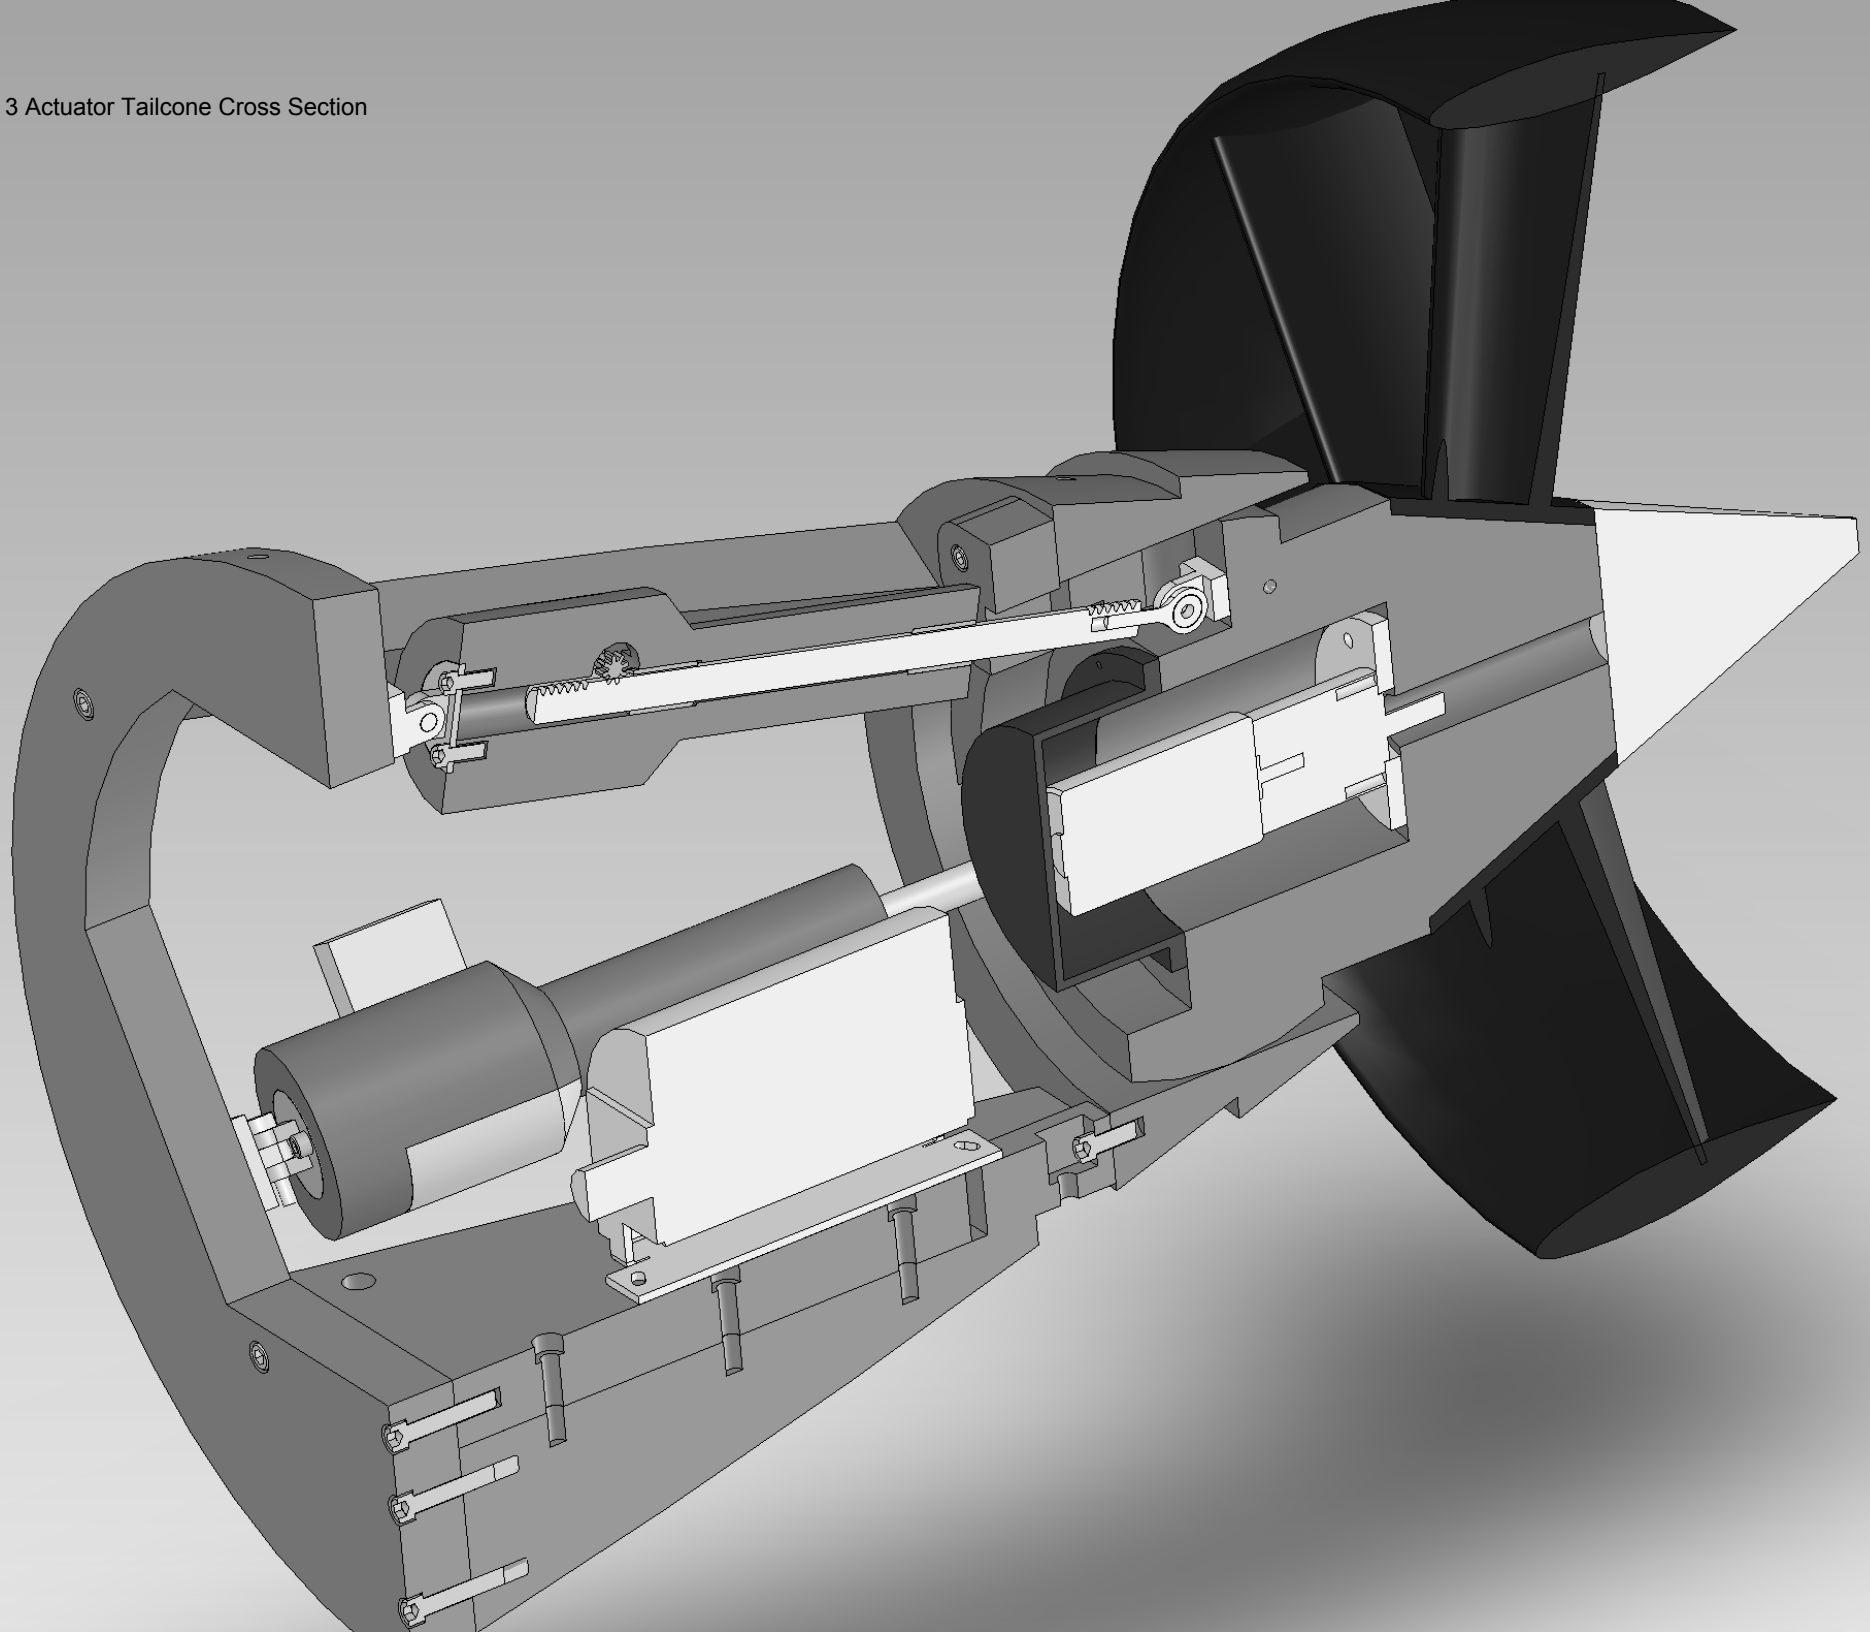


3 Actuator Tailcone - Normal Operation: Max Pitch Down

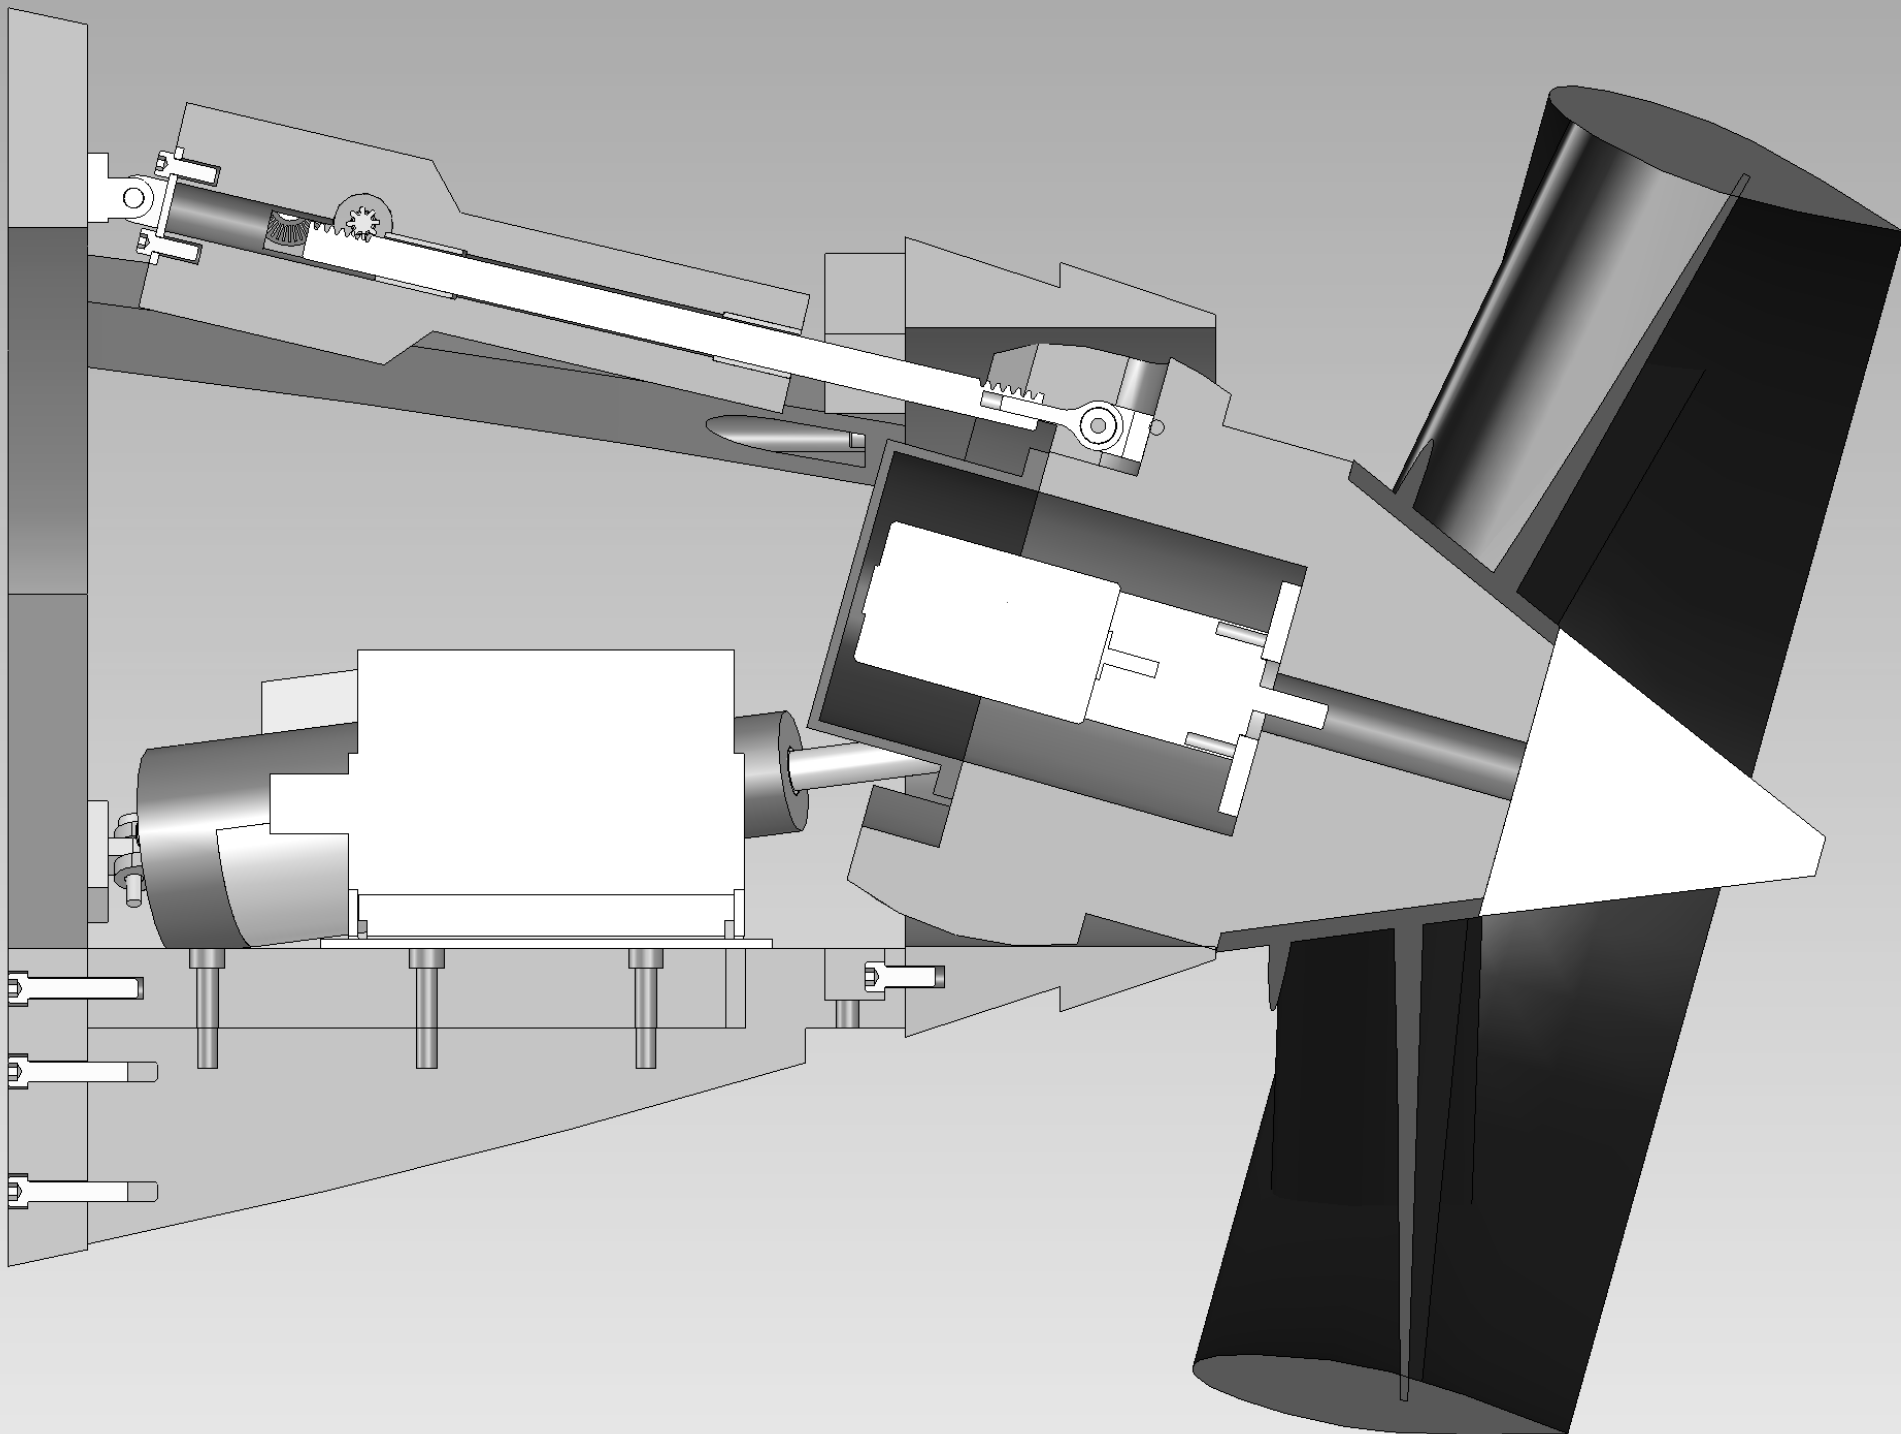

3 Actuator Tailcone - Normal Operation: Neutral Orientation

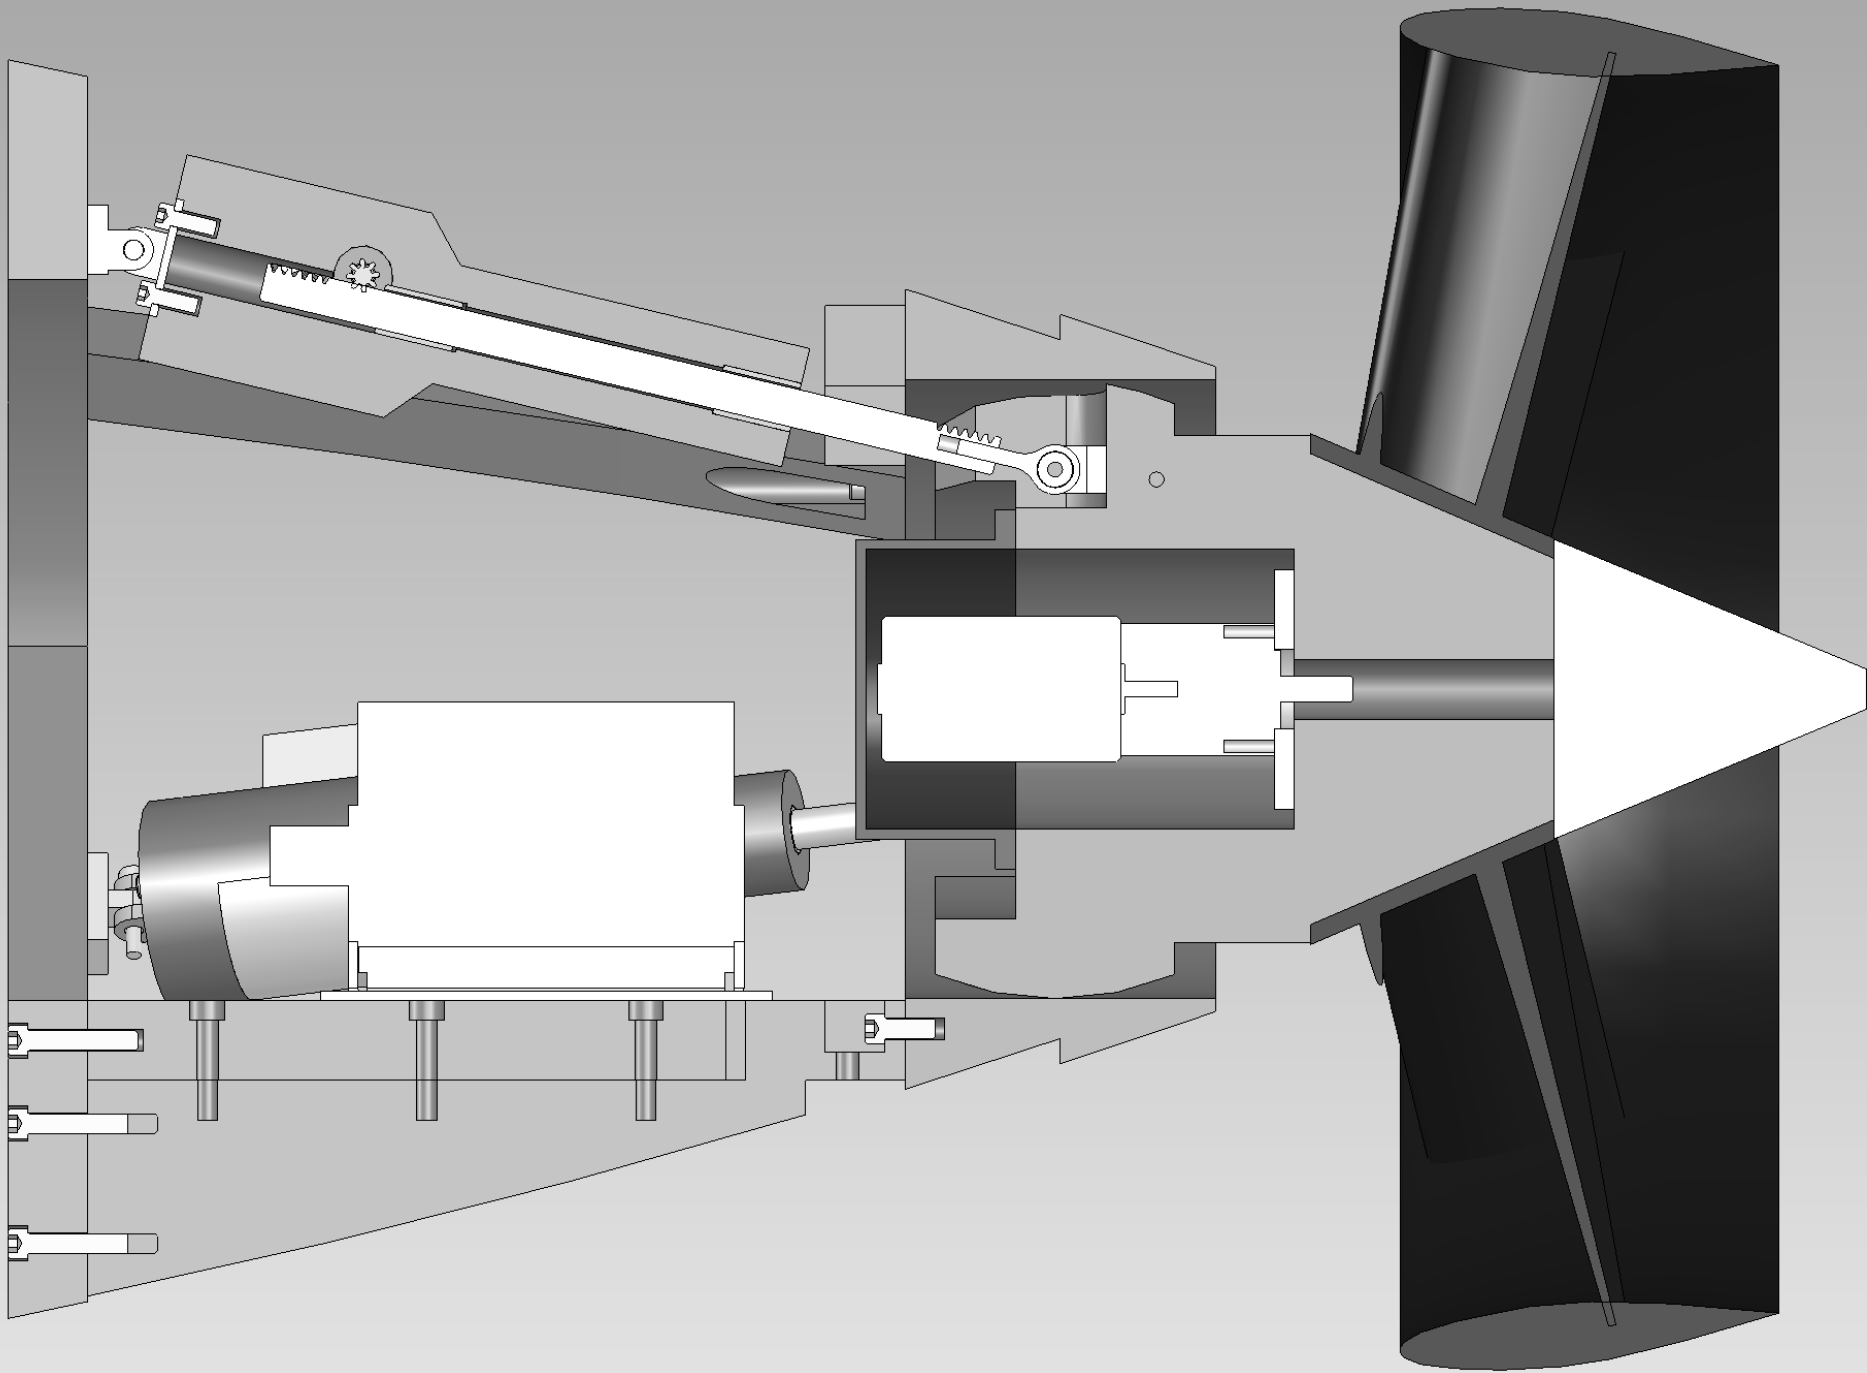

3 Actuator Tailcone - One Actuator Failed in Most Forward Position: Neutral Orientation

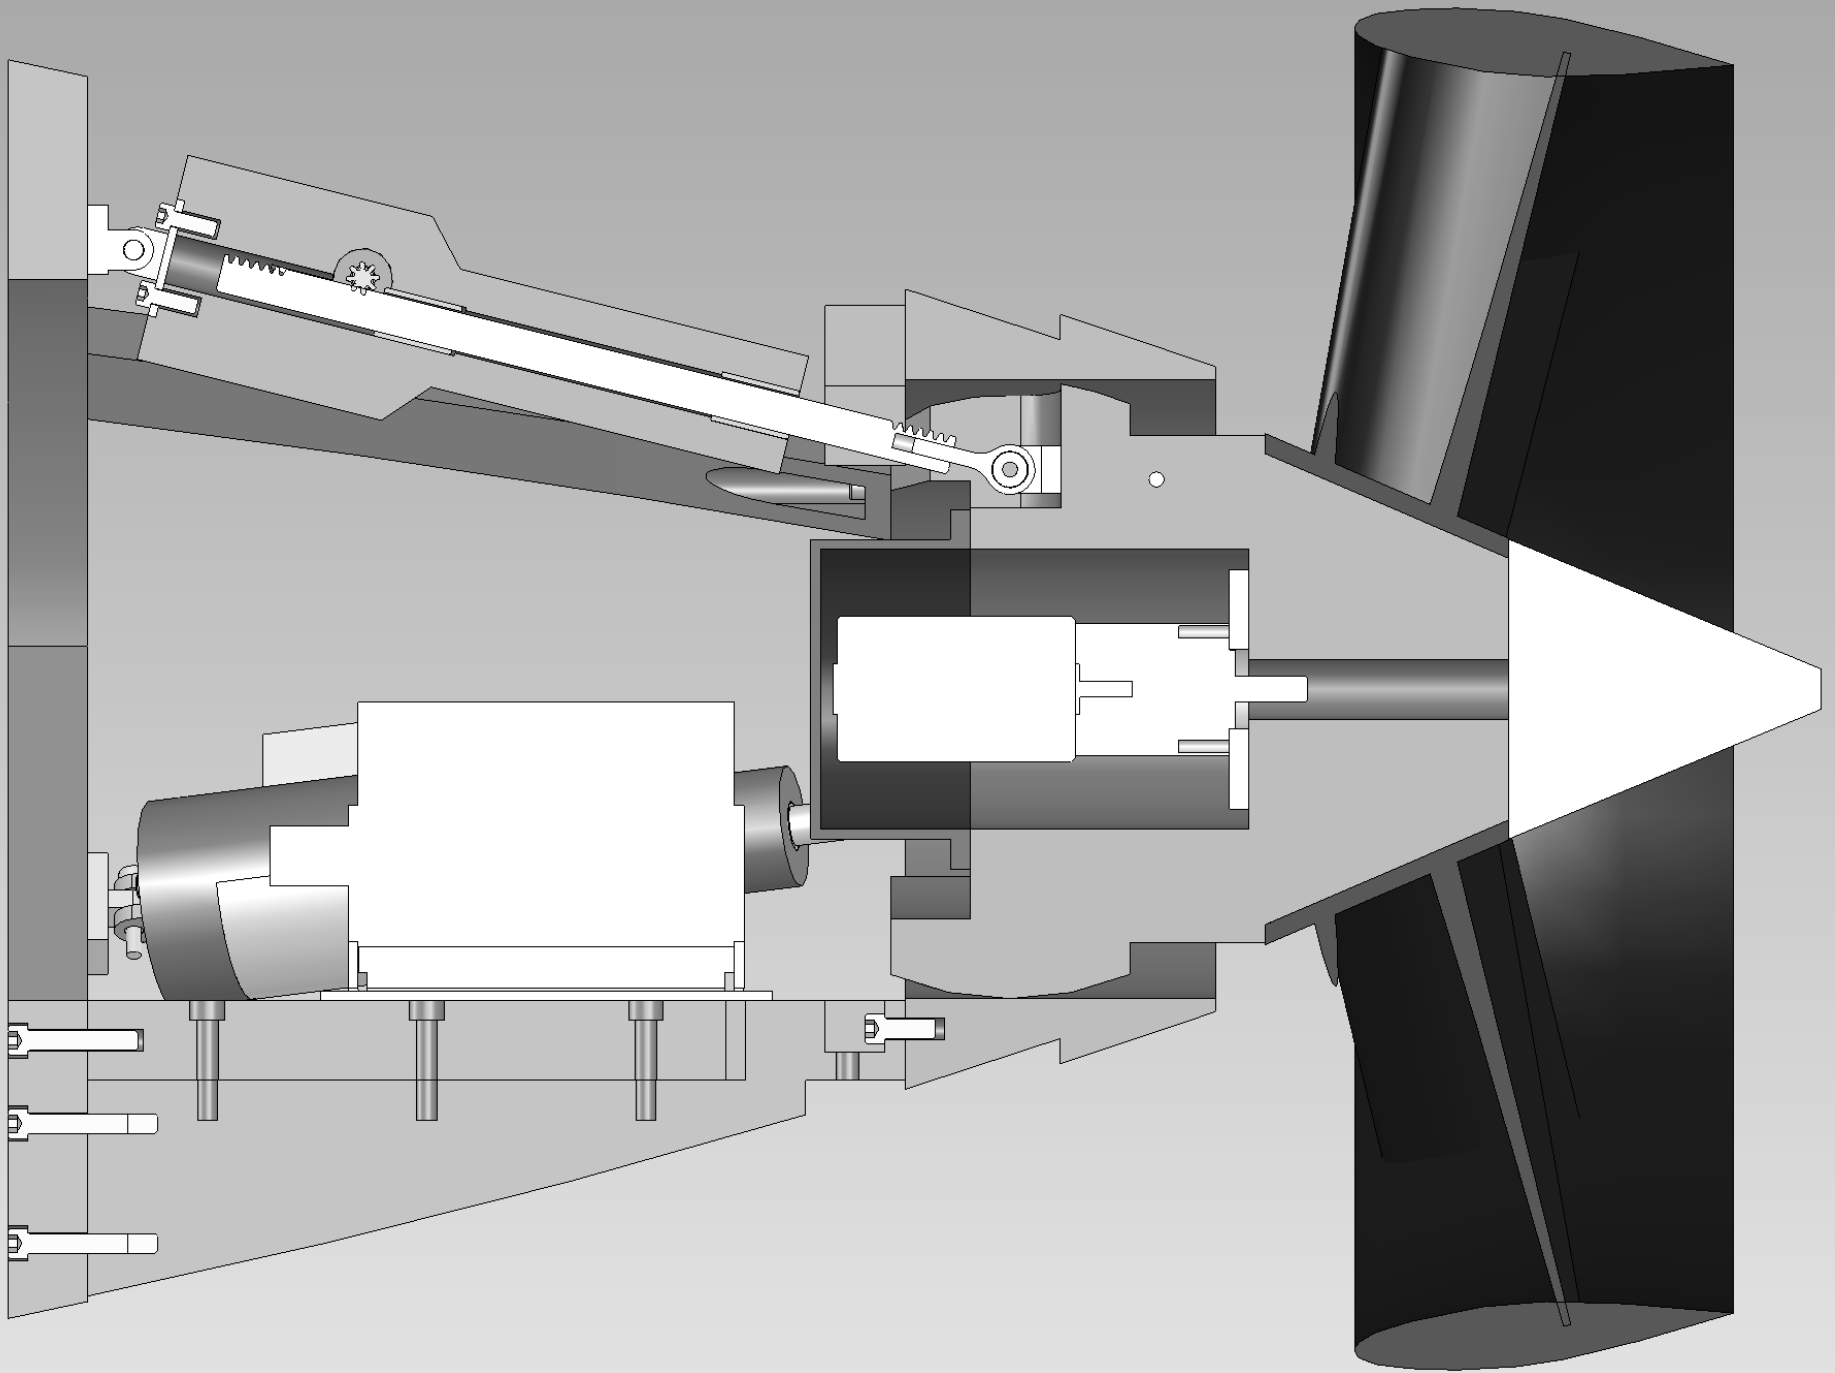

3 Actuator Tailcone - Actuator Failed in Most Aft Position: Neutral Orientation

