


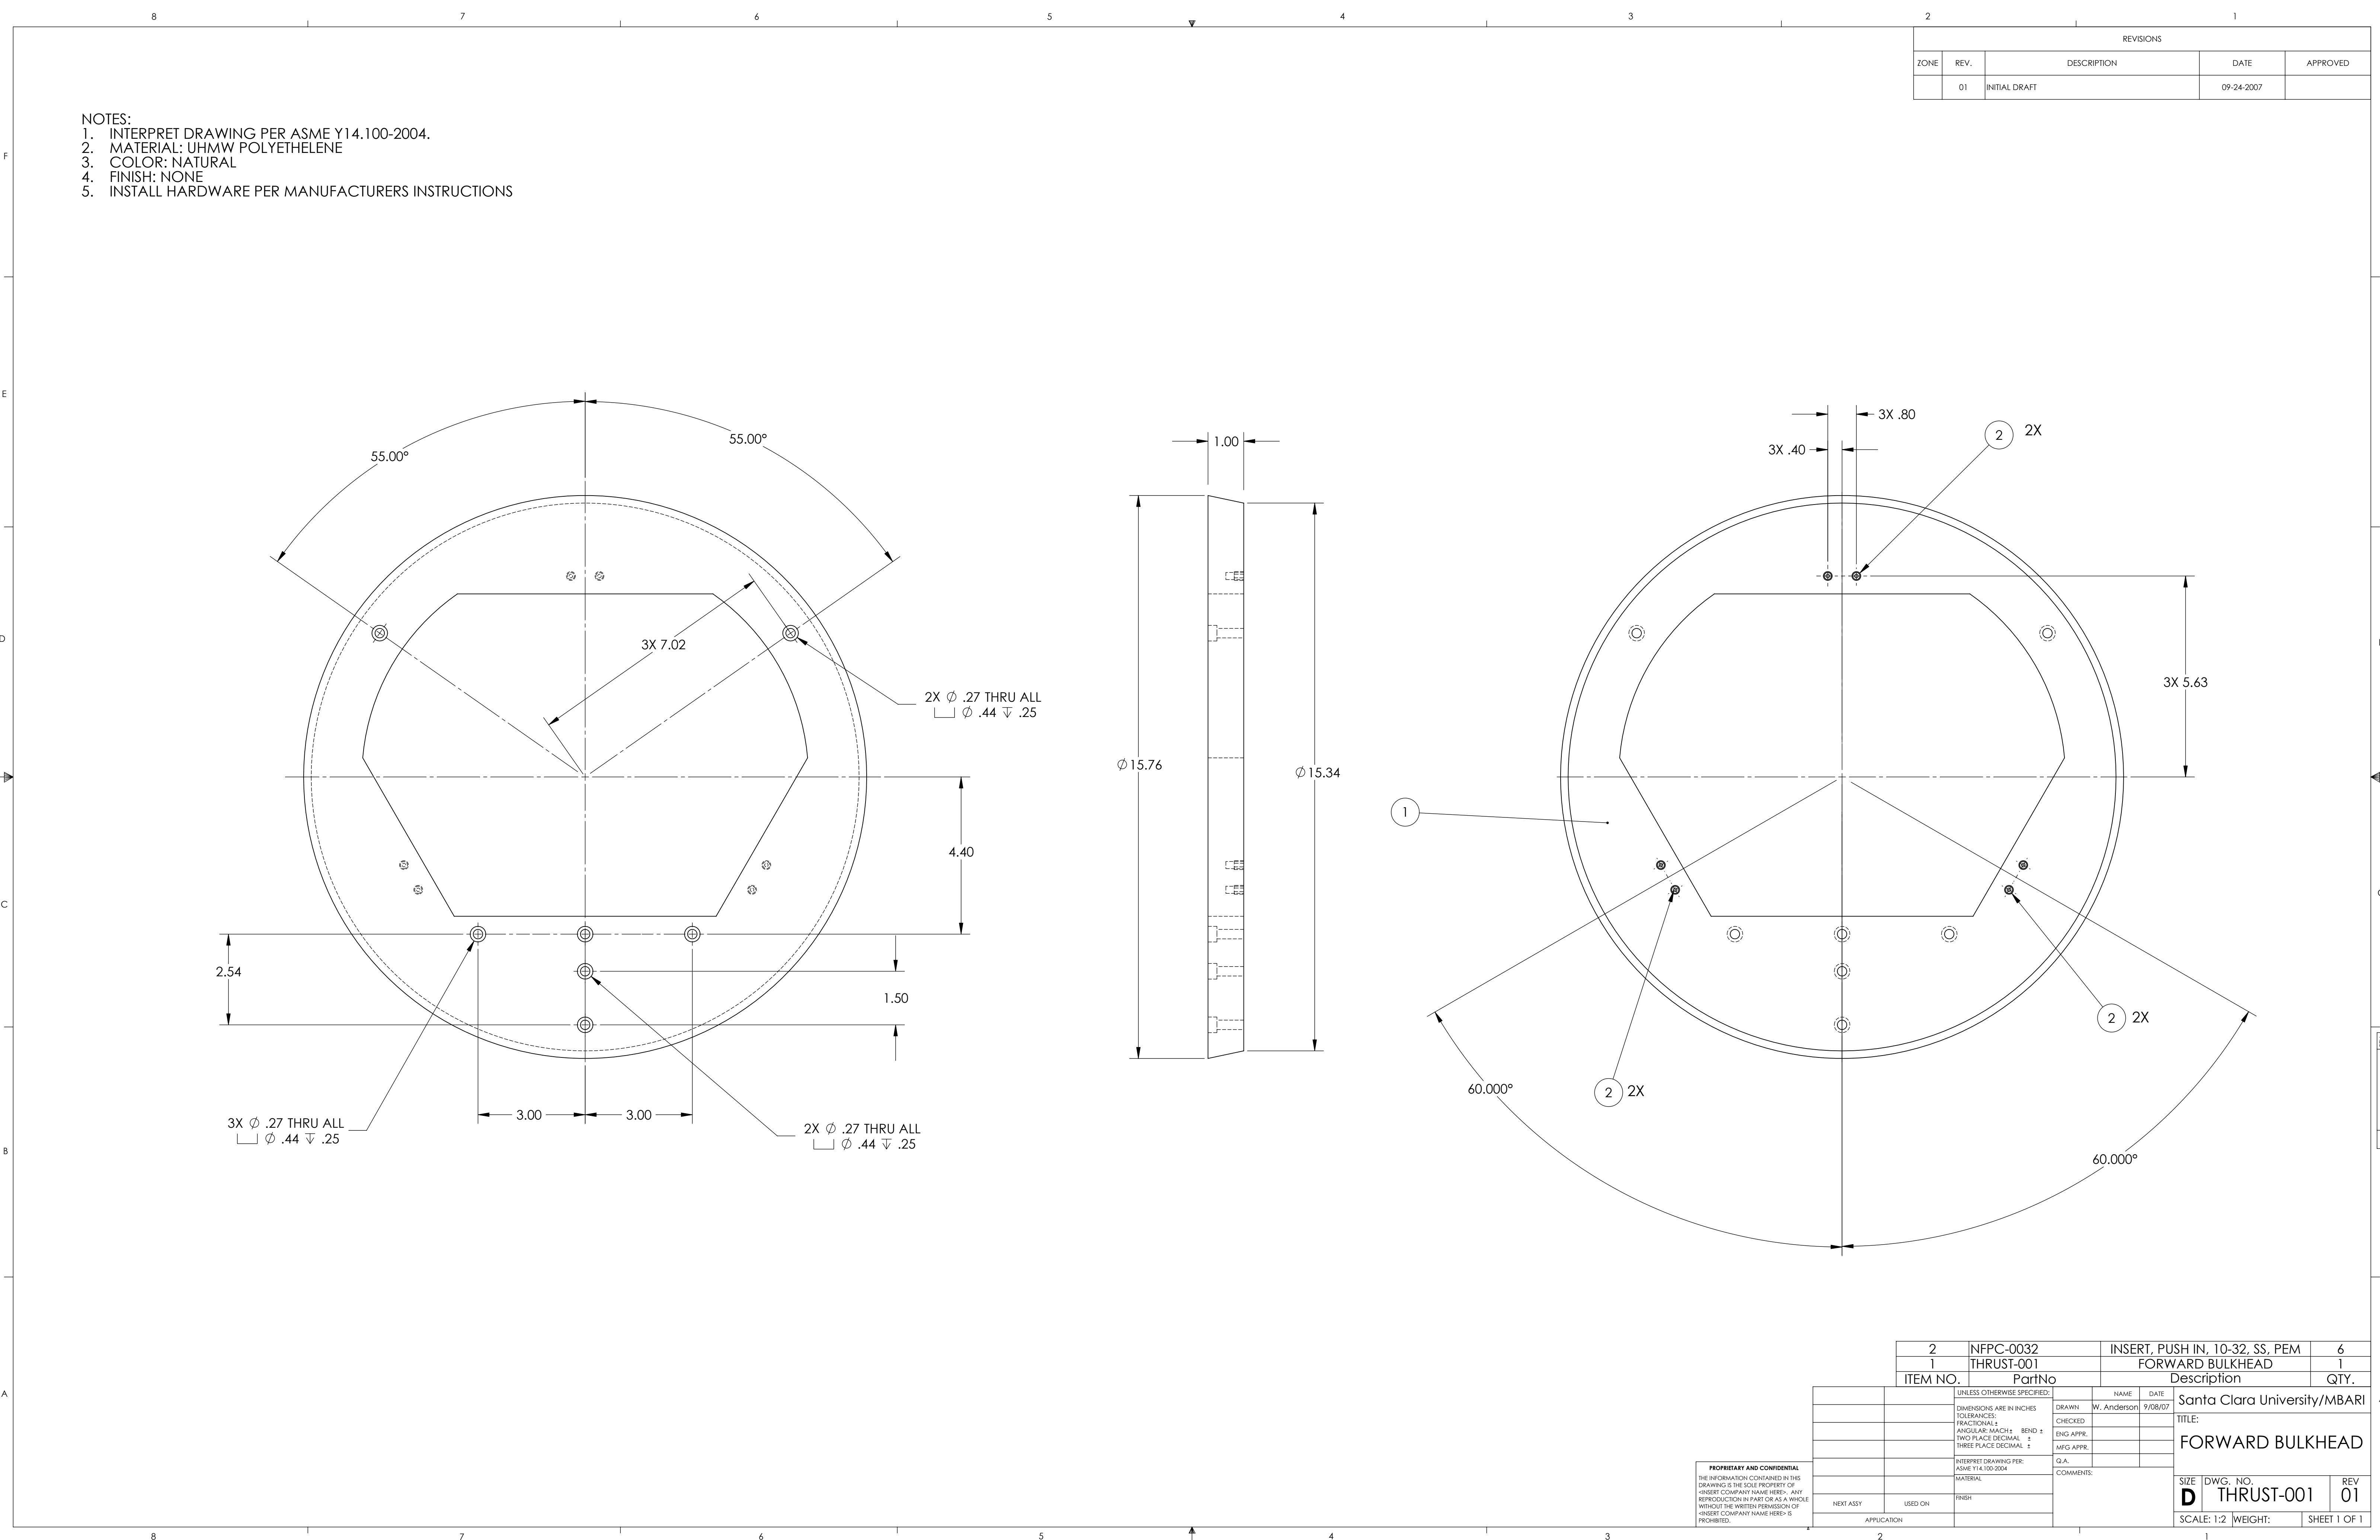

- NOTES:
1. INTERPRET DRAWING PER ASME Y14.100-2004.
 2. MATERIAL: UHMW POLYETHELENE
 3. COLOR: NATURAL
 4. FINISH: NONE
 5. INSTALL HARDWARE PER MANUFACTURERS INSTRUCTIONS

REVISIONS				
ZONE	REV.	DESCRIPTION	DATE	APPROVED
	01	INITIAL DRAFT	09-24-2007	

PROPRIETARY AND CONFIDENTIAL
THE INFORMATION CONTAINED IN THIS
DRAWING IS THE SOLE PROPERTY OF
<INSERT COMPANY NAME HERE>. ANY
REPRODUCTION IN PART OR AS A WHOLE
WITHOUT THE WRITTEN PERMISSION OF
<INSERT COMPANY NAME HERE> IS
PROHIBITED.

2		NFPC-0032		INSERT, PUSH IN, 10-32, SS, PEM		6	
1		THRUST-001		FORWARD BULKHEAD		1	
ITEM NO.		PartNo		Description		QTY.	
		UNLESS OTHERWISE SPECIFIED:		DRAWN		Santa Clara University/MBARI	
		DIMENSIONS ARE IN INCHES		W. Anderson		TITLE:	
		TOLERANCES:		9/08/07		FORWARD BULKHEAD	
		FRACTIONAL ±		CHECKED			
		ANGULAR: MATCH ±		ENG APPR.			
		BEND ±		MFG APPR.			
		TWO PLACE DECIMAL ±		Q.A.			
		THREE PLACE DECIMAL ±		COMMENTS:		SIZE	
		INTERPRET DRAWING PER:				DWG. NO.	
		ASME Y14.100-2004				THRUST-001	
		MATERIAL				REV	
		NEXT ASSY				01	
		USED ON					
		FINISH					
		APPLICATION					
						SCALE: 1:2	
						WEIGHT:	
						SHEET 1 OF 1	