
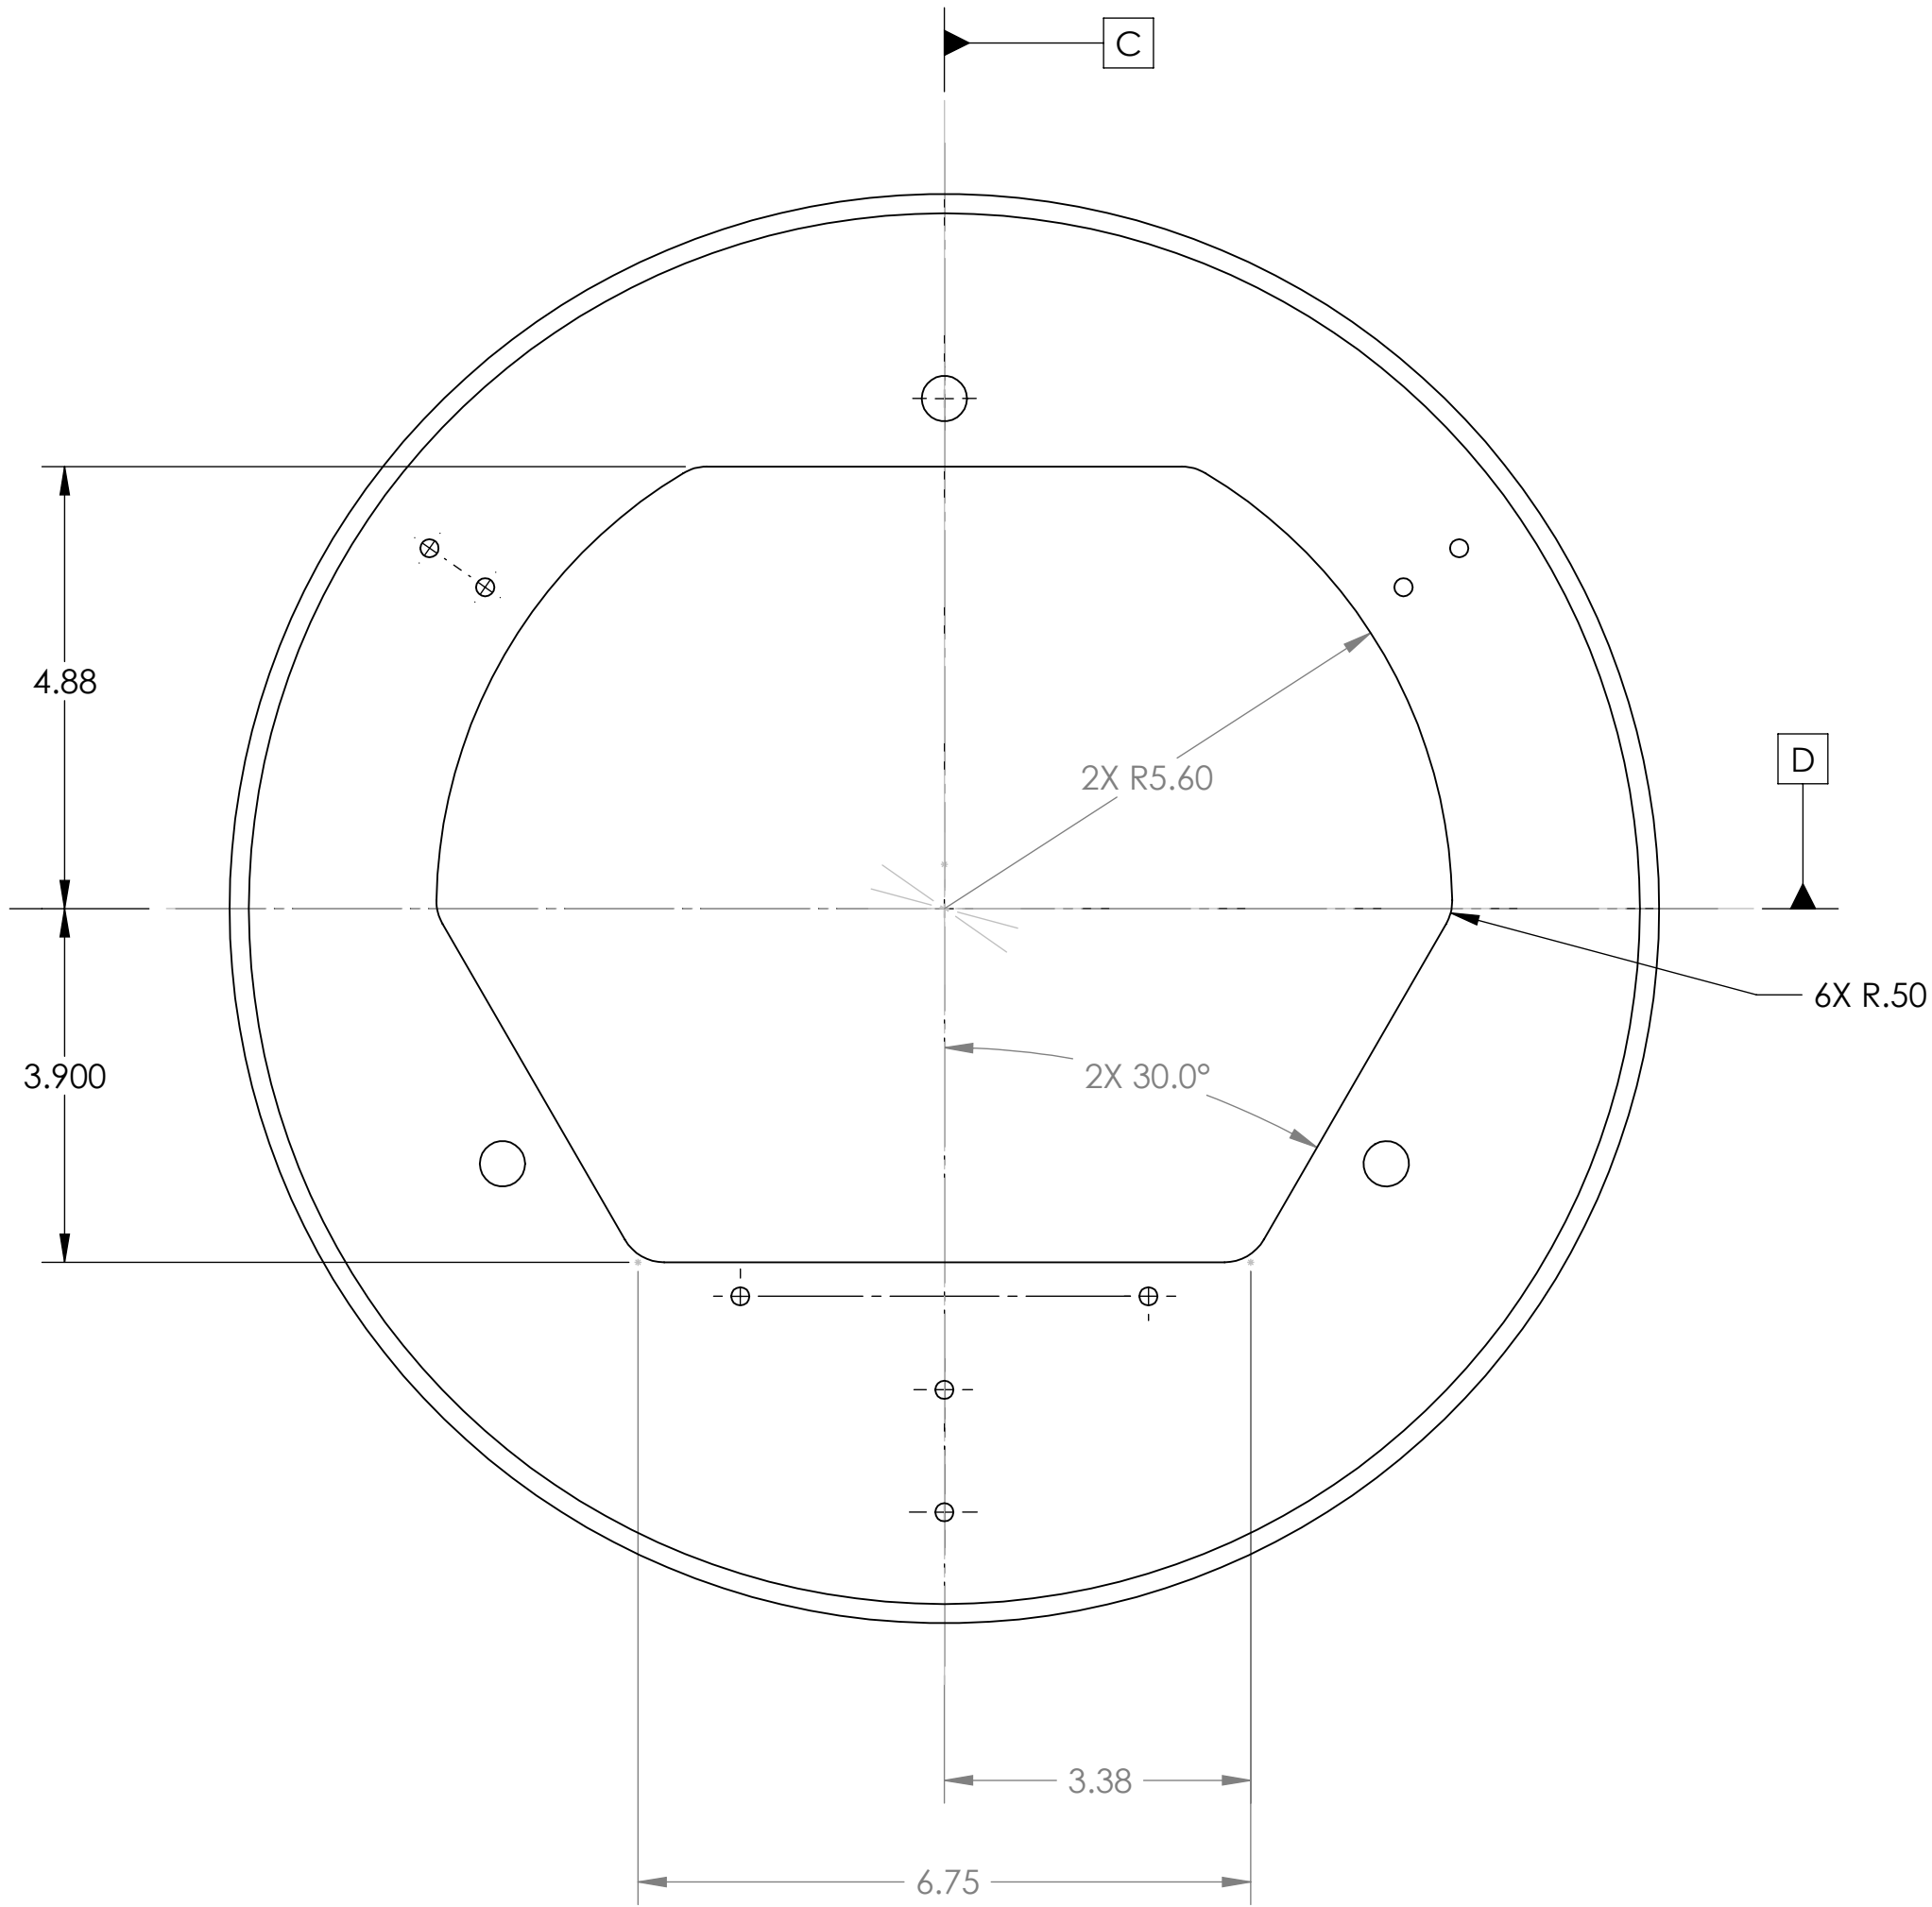
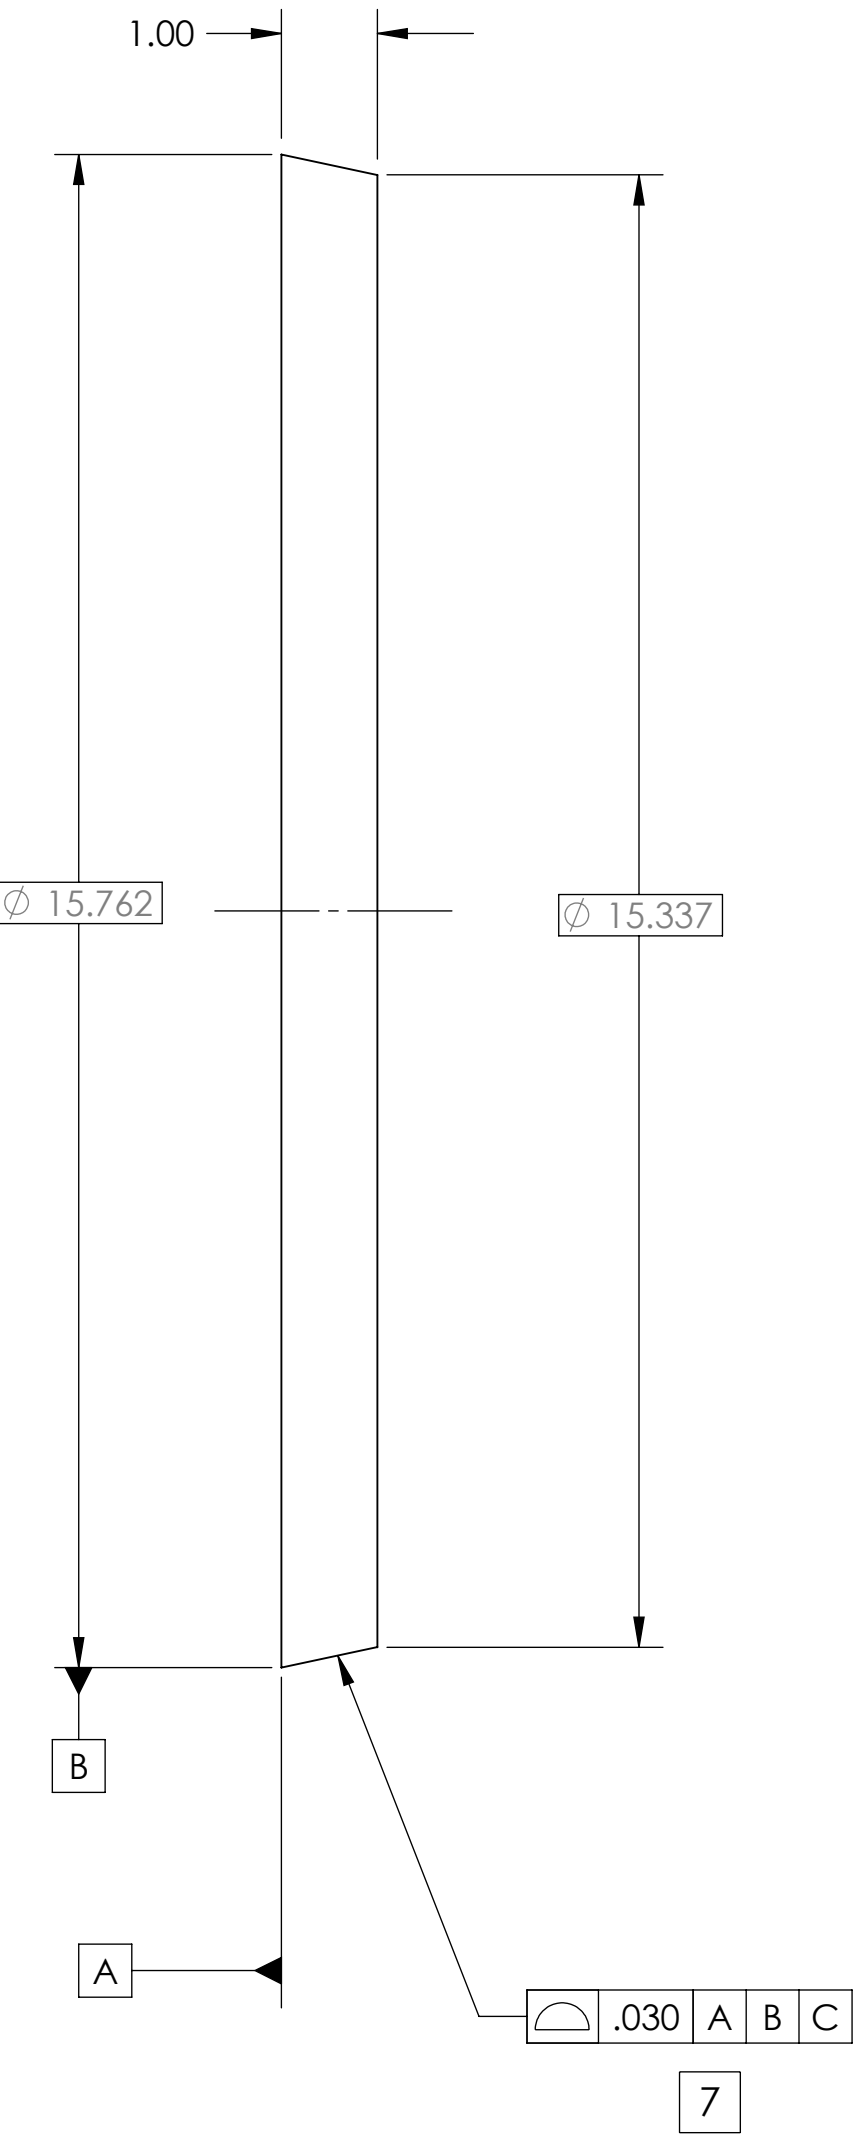


NOTES: UNLESS SPECIFIED OTHERWISE

1. MATERIAL: UHMW POLYETHELENE
2. COLOR: WHITE
3. FINISH: NONE
4. SURFACE FINISH 125/
5. DATUM C IS DEFINED BY PASSING A PLANE PASSING THROUGH DATUM B
6. DATUM D IS DEFINED BY PASSING A PLANE THROUGH DATUM B PERPENDICULAR TO DATUM C
7. USE 3D SOLIDWORKS FILE TO DEFINE NOMINAL GEOMETRY FOR INDICATED SURFACE.

REVISIONS				
ZONE	REV.	DESCRIPTION	DATE	APPROVED
	01	INITIAL DRAWING, RELEASE FOR FABRICATION	11-19-2007	WHA

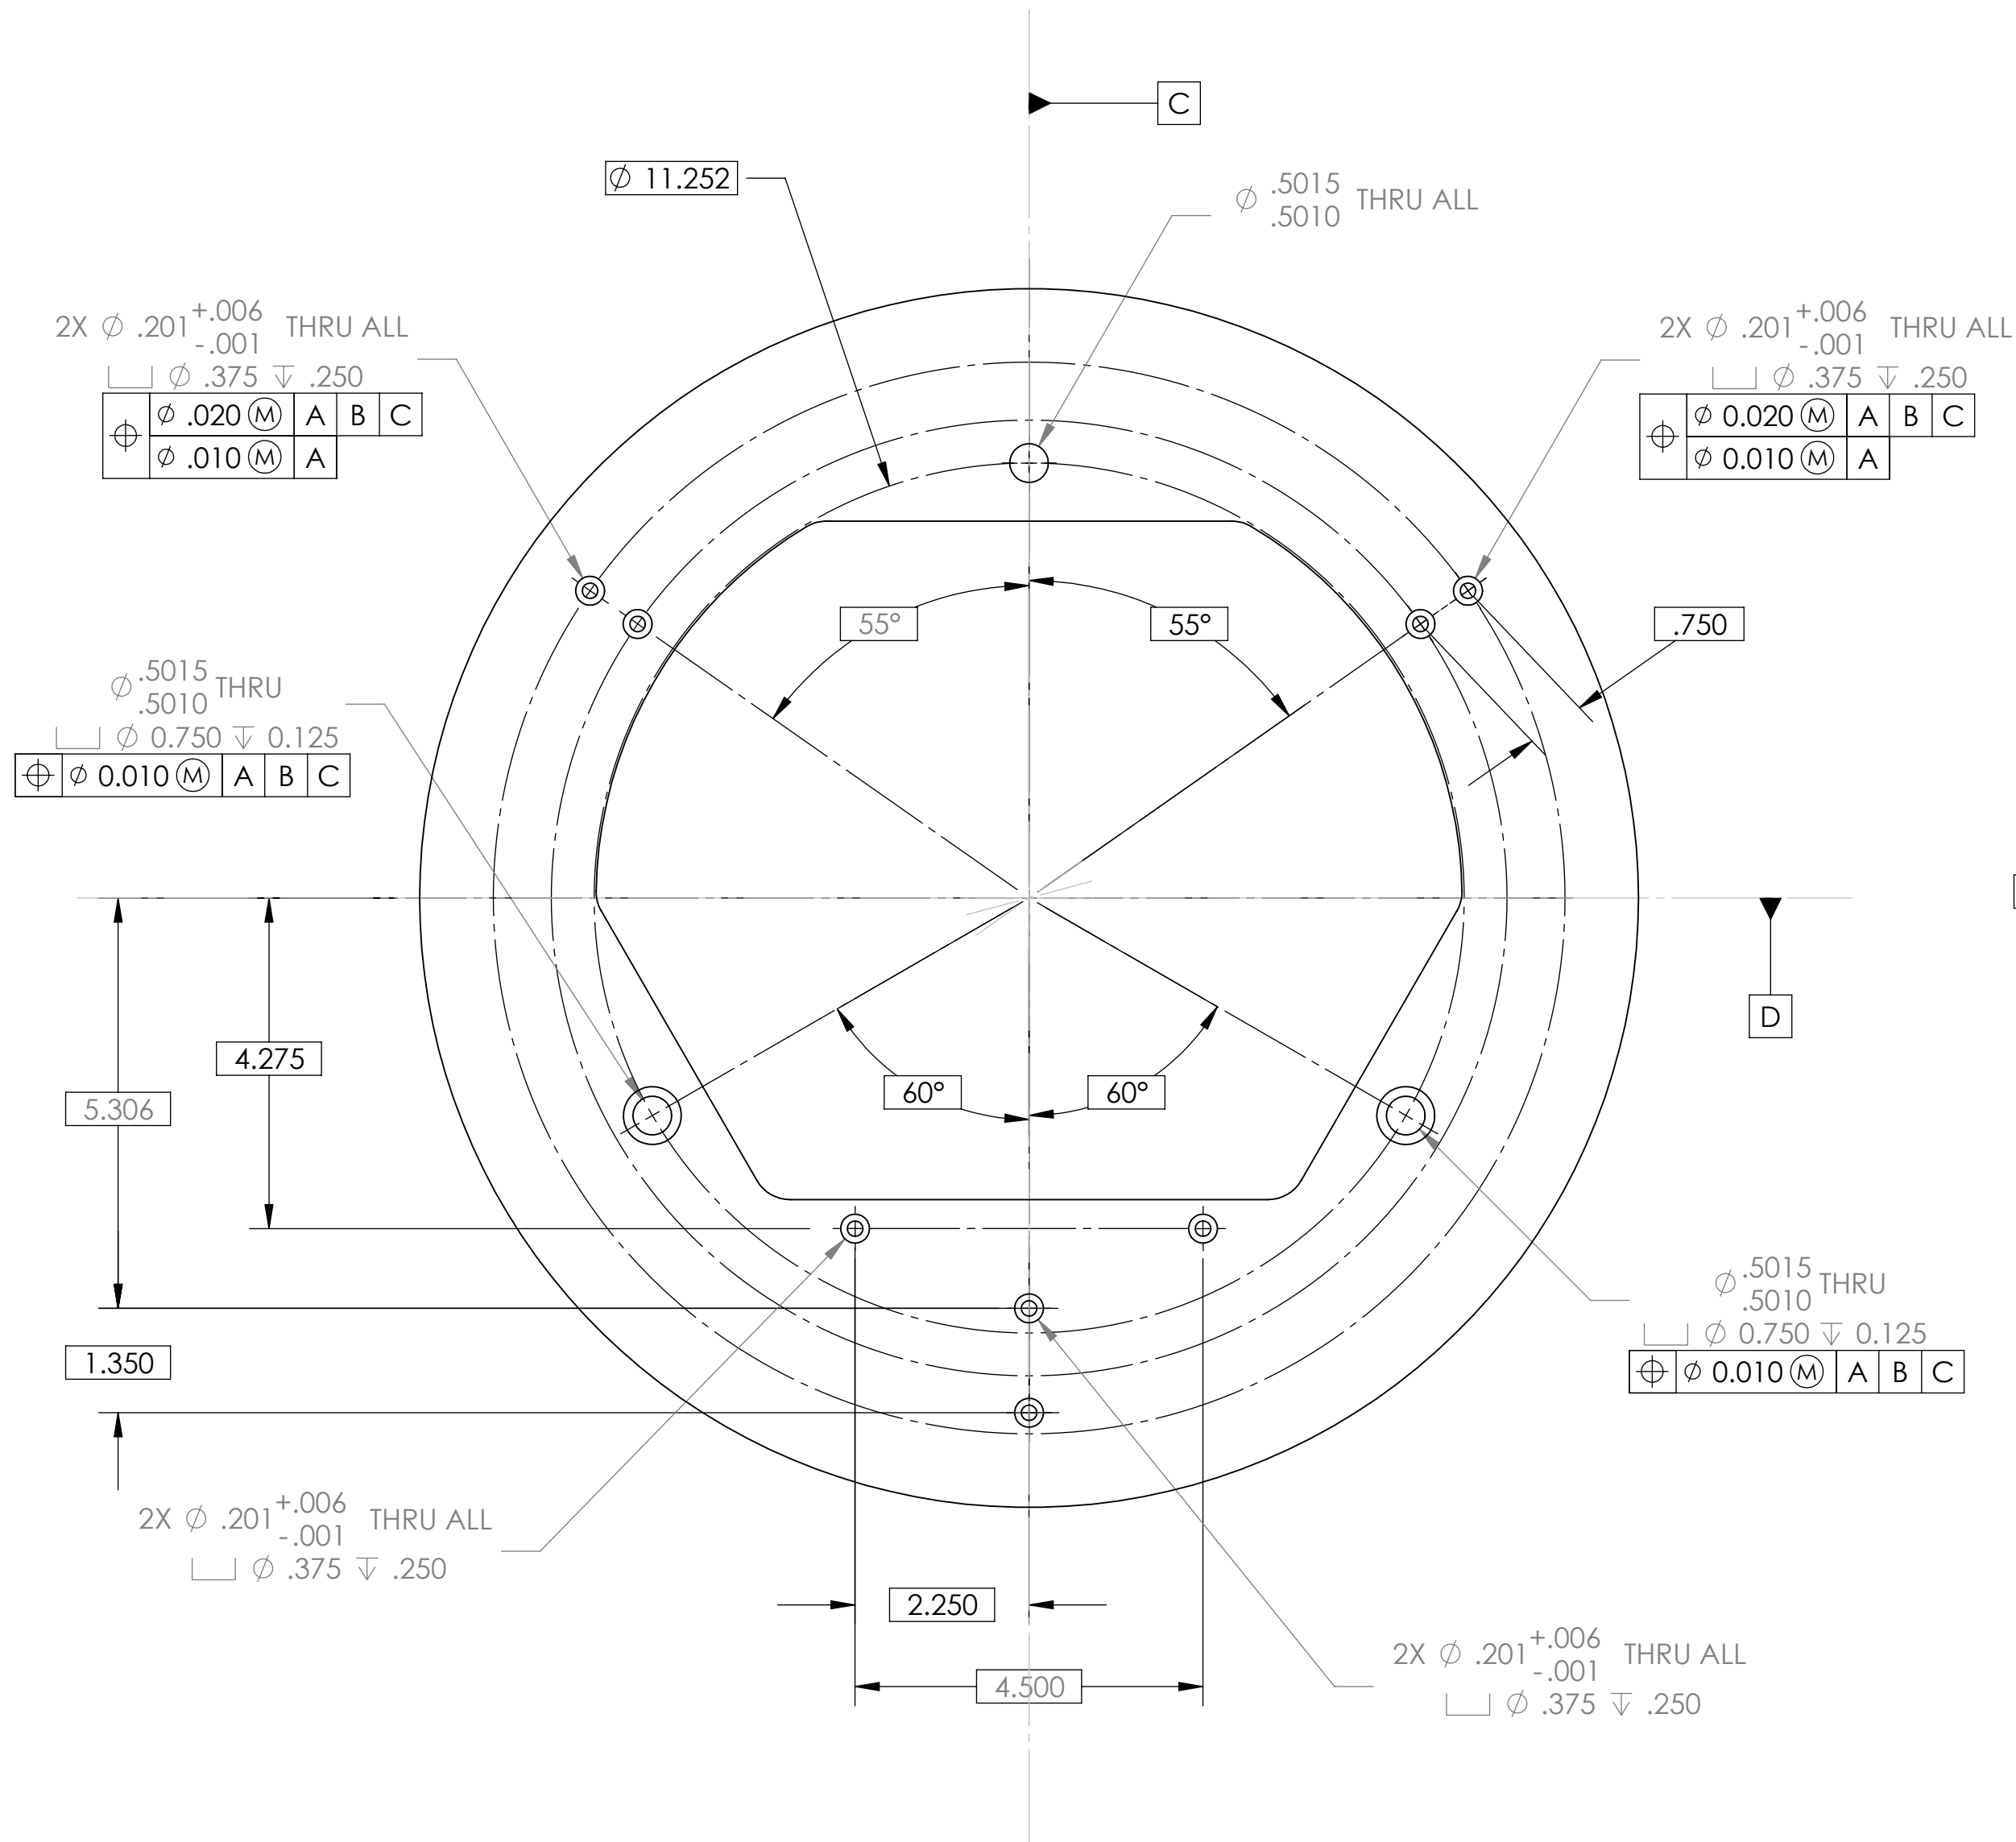

THE INFORMATION CONTAINED IN THIS DRAWING IS THE SOLE PROPERTY OF SANTA CLARA UNIVERSITY. ANY REPRODUCTION IN PART OR AS A WHOLE WITHOUT THE WRITTEN PERMISSION OF SANTA CLARA UNIVERSITY IS PROHIBITED.	UNLESS OTHERWISE SPECIFIED:		NAME	DATE	PROJECT NO: 900744.00
	DIMENSIONS ARE IN INCHES		DRAWN	W. ANDERSON	
	TOLERANCES:		CHECKED	W. ANDERSON	
	ANGULAR: ± 1.0		ENG APPR.	W. ANDERSON	
	LINEAR:		MFG APPR:		
	X.X ± 0.1		G.A.		
	X.XX ± 0.03				
	X.XXX ± 0.010				
INTERPRET DRAWING PER:		MATERIAL		SIZE DWG. NO.	
FINISH		SEE NOTES		D VPT-0001	
		SEE NOTES		REV 01	
				SCALE: 1:2 WEIGHT: SHEET 1 OF 1	