
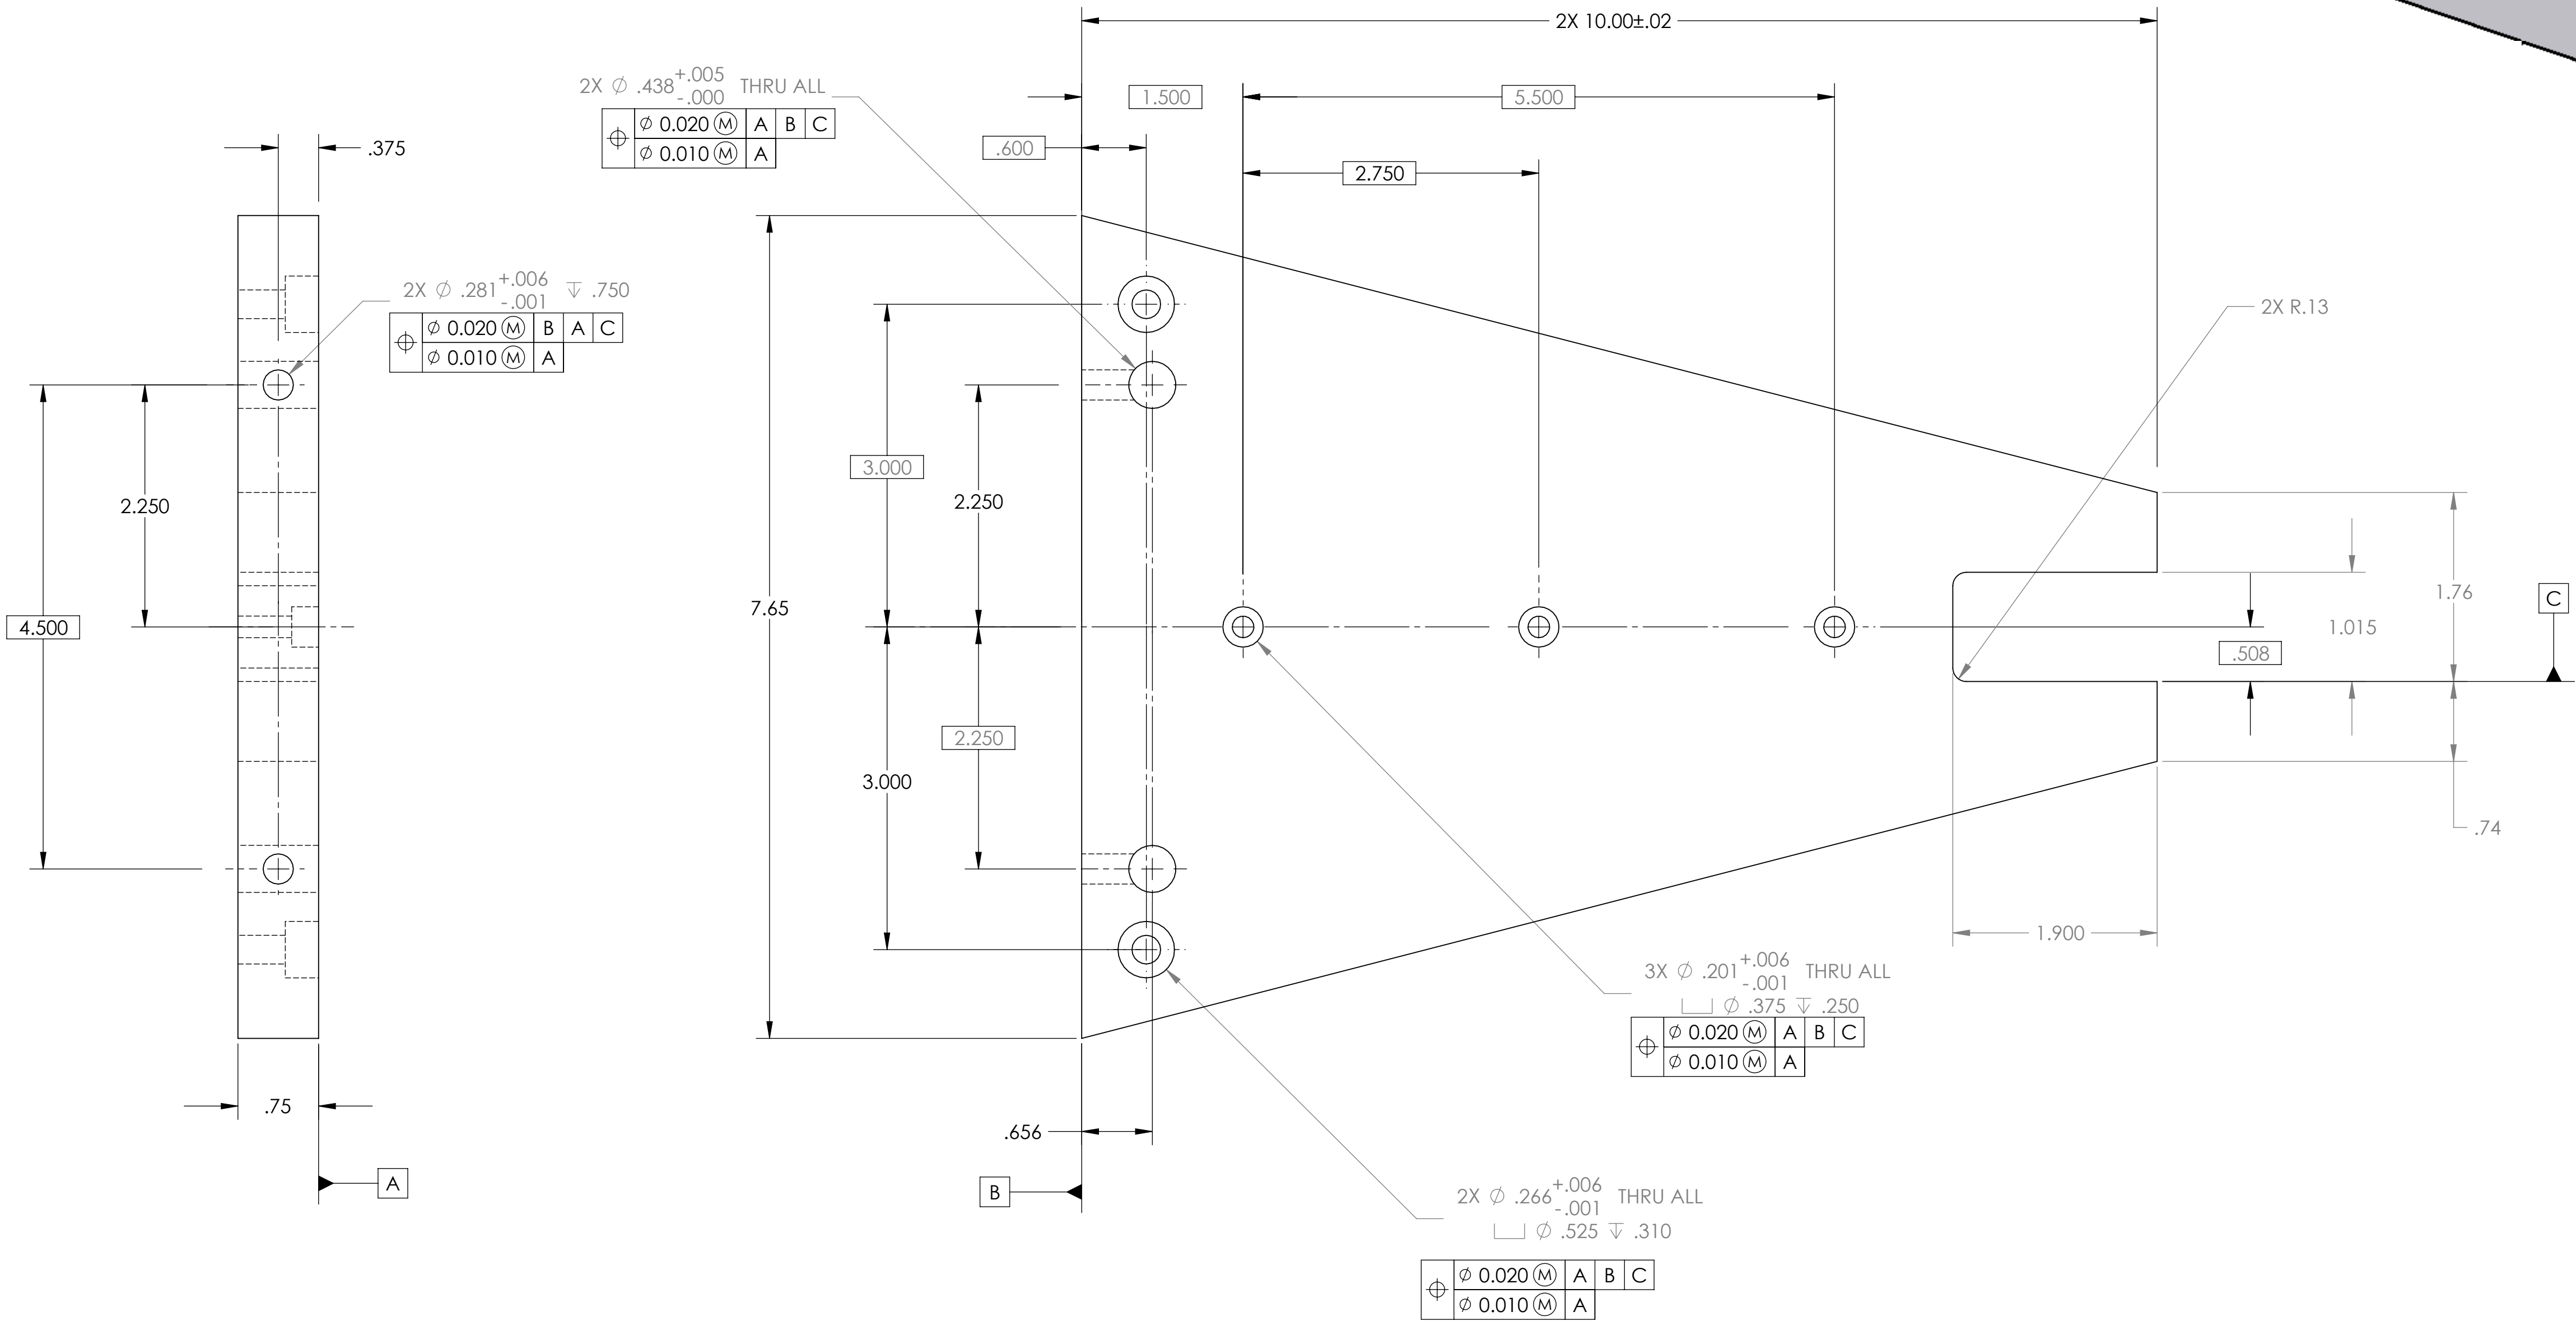


NOTES: UNLESS SPECIFIED OTHERWISE

1. MATERIAL: UHMW POLYETHELENE
2. COLOR: WHITE
3. FINISH: NONE
4. SURFACE FINISH $\sqrt{125}$

REVISIONS				
ZONE	REV.	DESCRIPTION	DATE	APPROVED
	01	INITIAL DRAWING, RELEASE FOR FABRICATION	11/19/2007	WHA

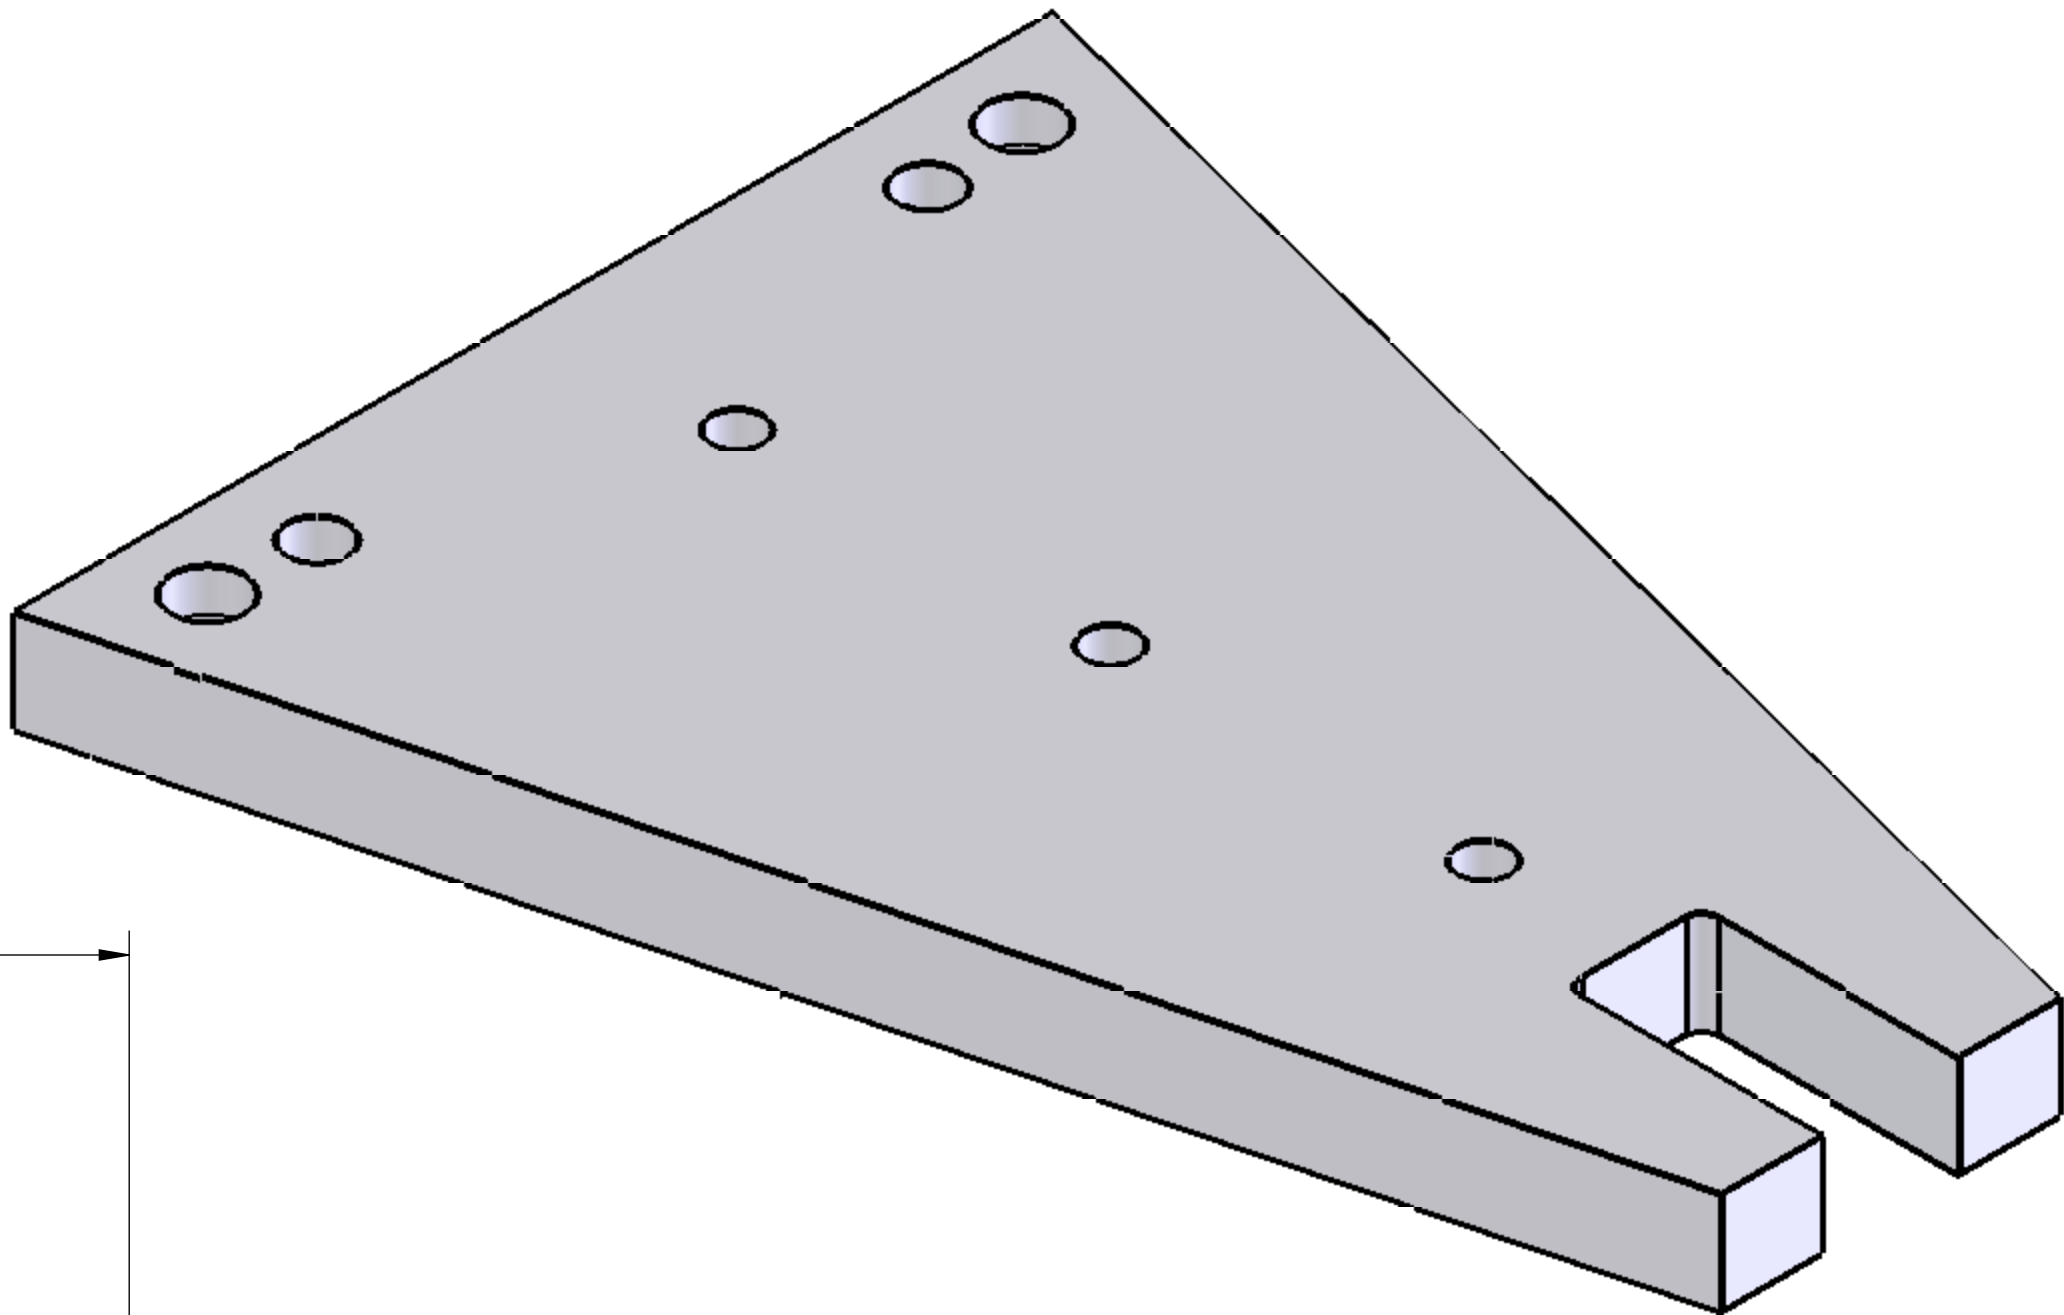

PROPRIETARY AND CONFIDENTIAL
THE INFORMATION CONTAINED IN THIS
DRAWING IS THE SOLE PROPERTY OF
SANTA CLARA UNIVERSITY. ANY
REPRODUCTION IN PART OR AS A WHOLE
WITHOUT THE WRITTEN PERMISSION OF
SANTA CLARA UNIVERSITY IS PROHIBITED.

UNLESS OTHERWISE SPECIFIED: DIMENSIONS ARE IN INCHES TOLERANCES: ANGULAR: ± 1.0 LINEAR: X.X ± 0.1 X.XX ± 0.03 X.XXX ± 0.010	DRAWN W. ANDERSON 10/27/07	NAME W. ANDERSON 10/27/07	DATE 10/27/07	SANTA CLARA UNIVERSITY/MBARI
INTERPRET DRAWING PER: ASME Y14.100-2004	CHECKED ENG APPR. W. ANDERSON 10/27/07	ENG APPR. W. ANDERSON 10/27/07	DATE 10/27/07	TITLE: SHELF
MATERIAL SEE NOTES	COMMENTS: PROJECT NO: 900744.00	Q.A. G.A.	DATE 10/27/07	SIZE DWG. NO. VPT-0006
FINISH SEE NOTES	SCALE: 1:1	WEIGHT:	REV 01	SHEET 1 OF 1