
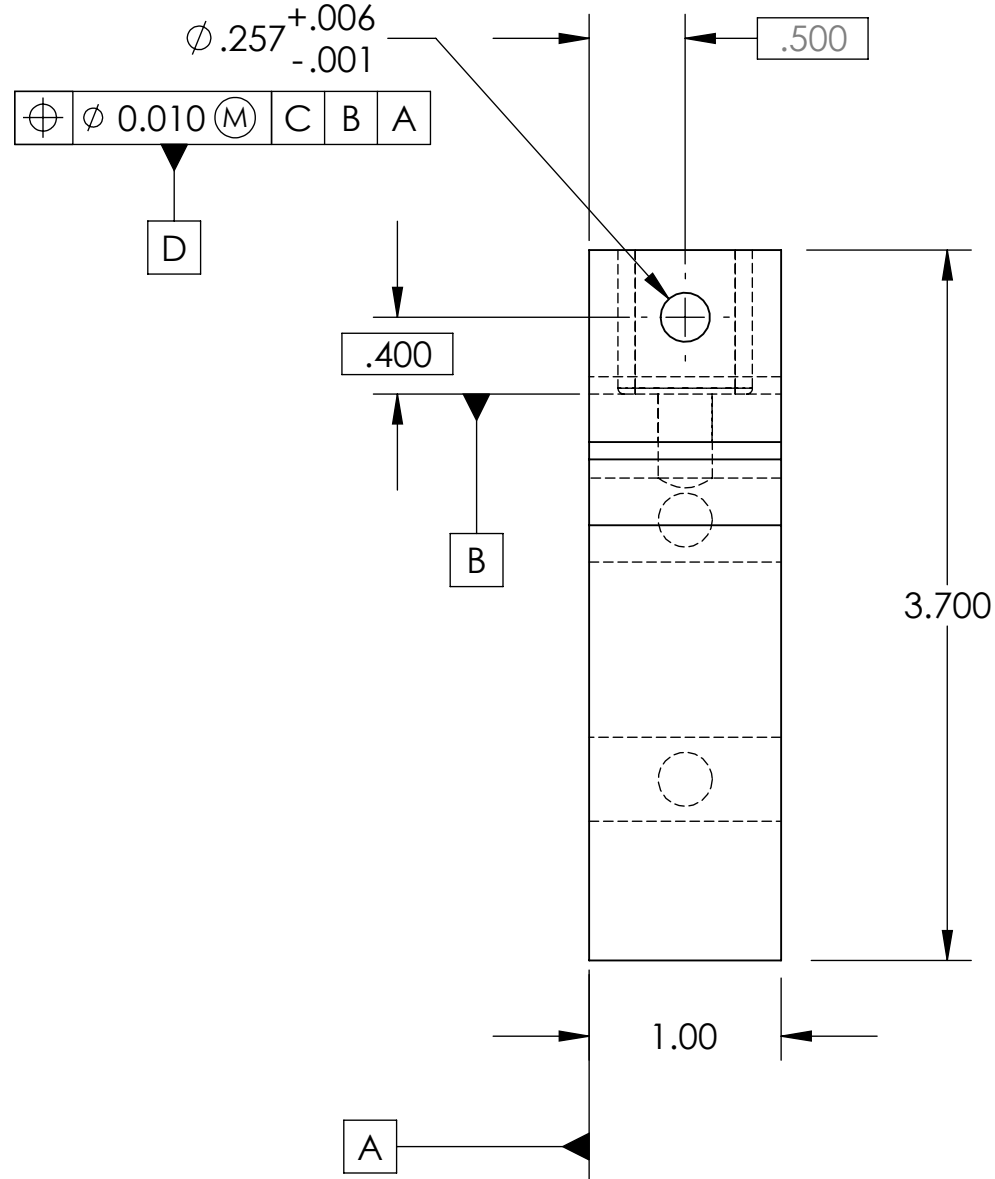
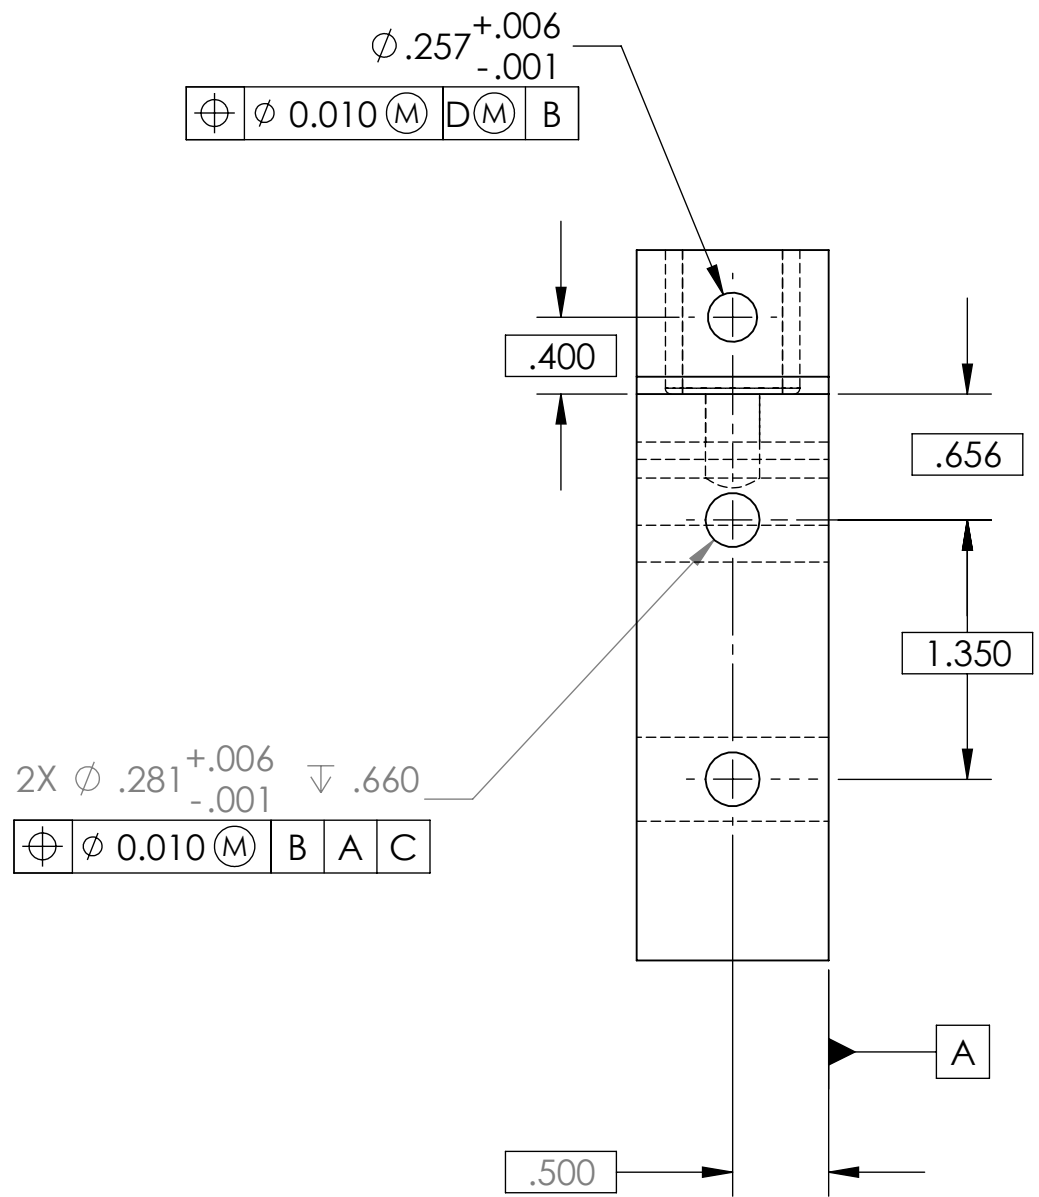
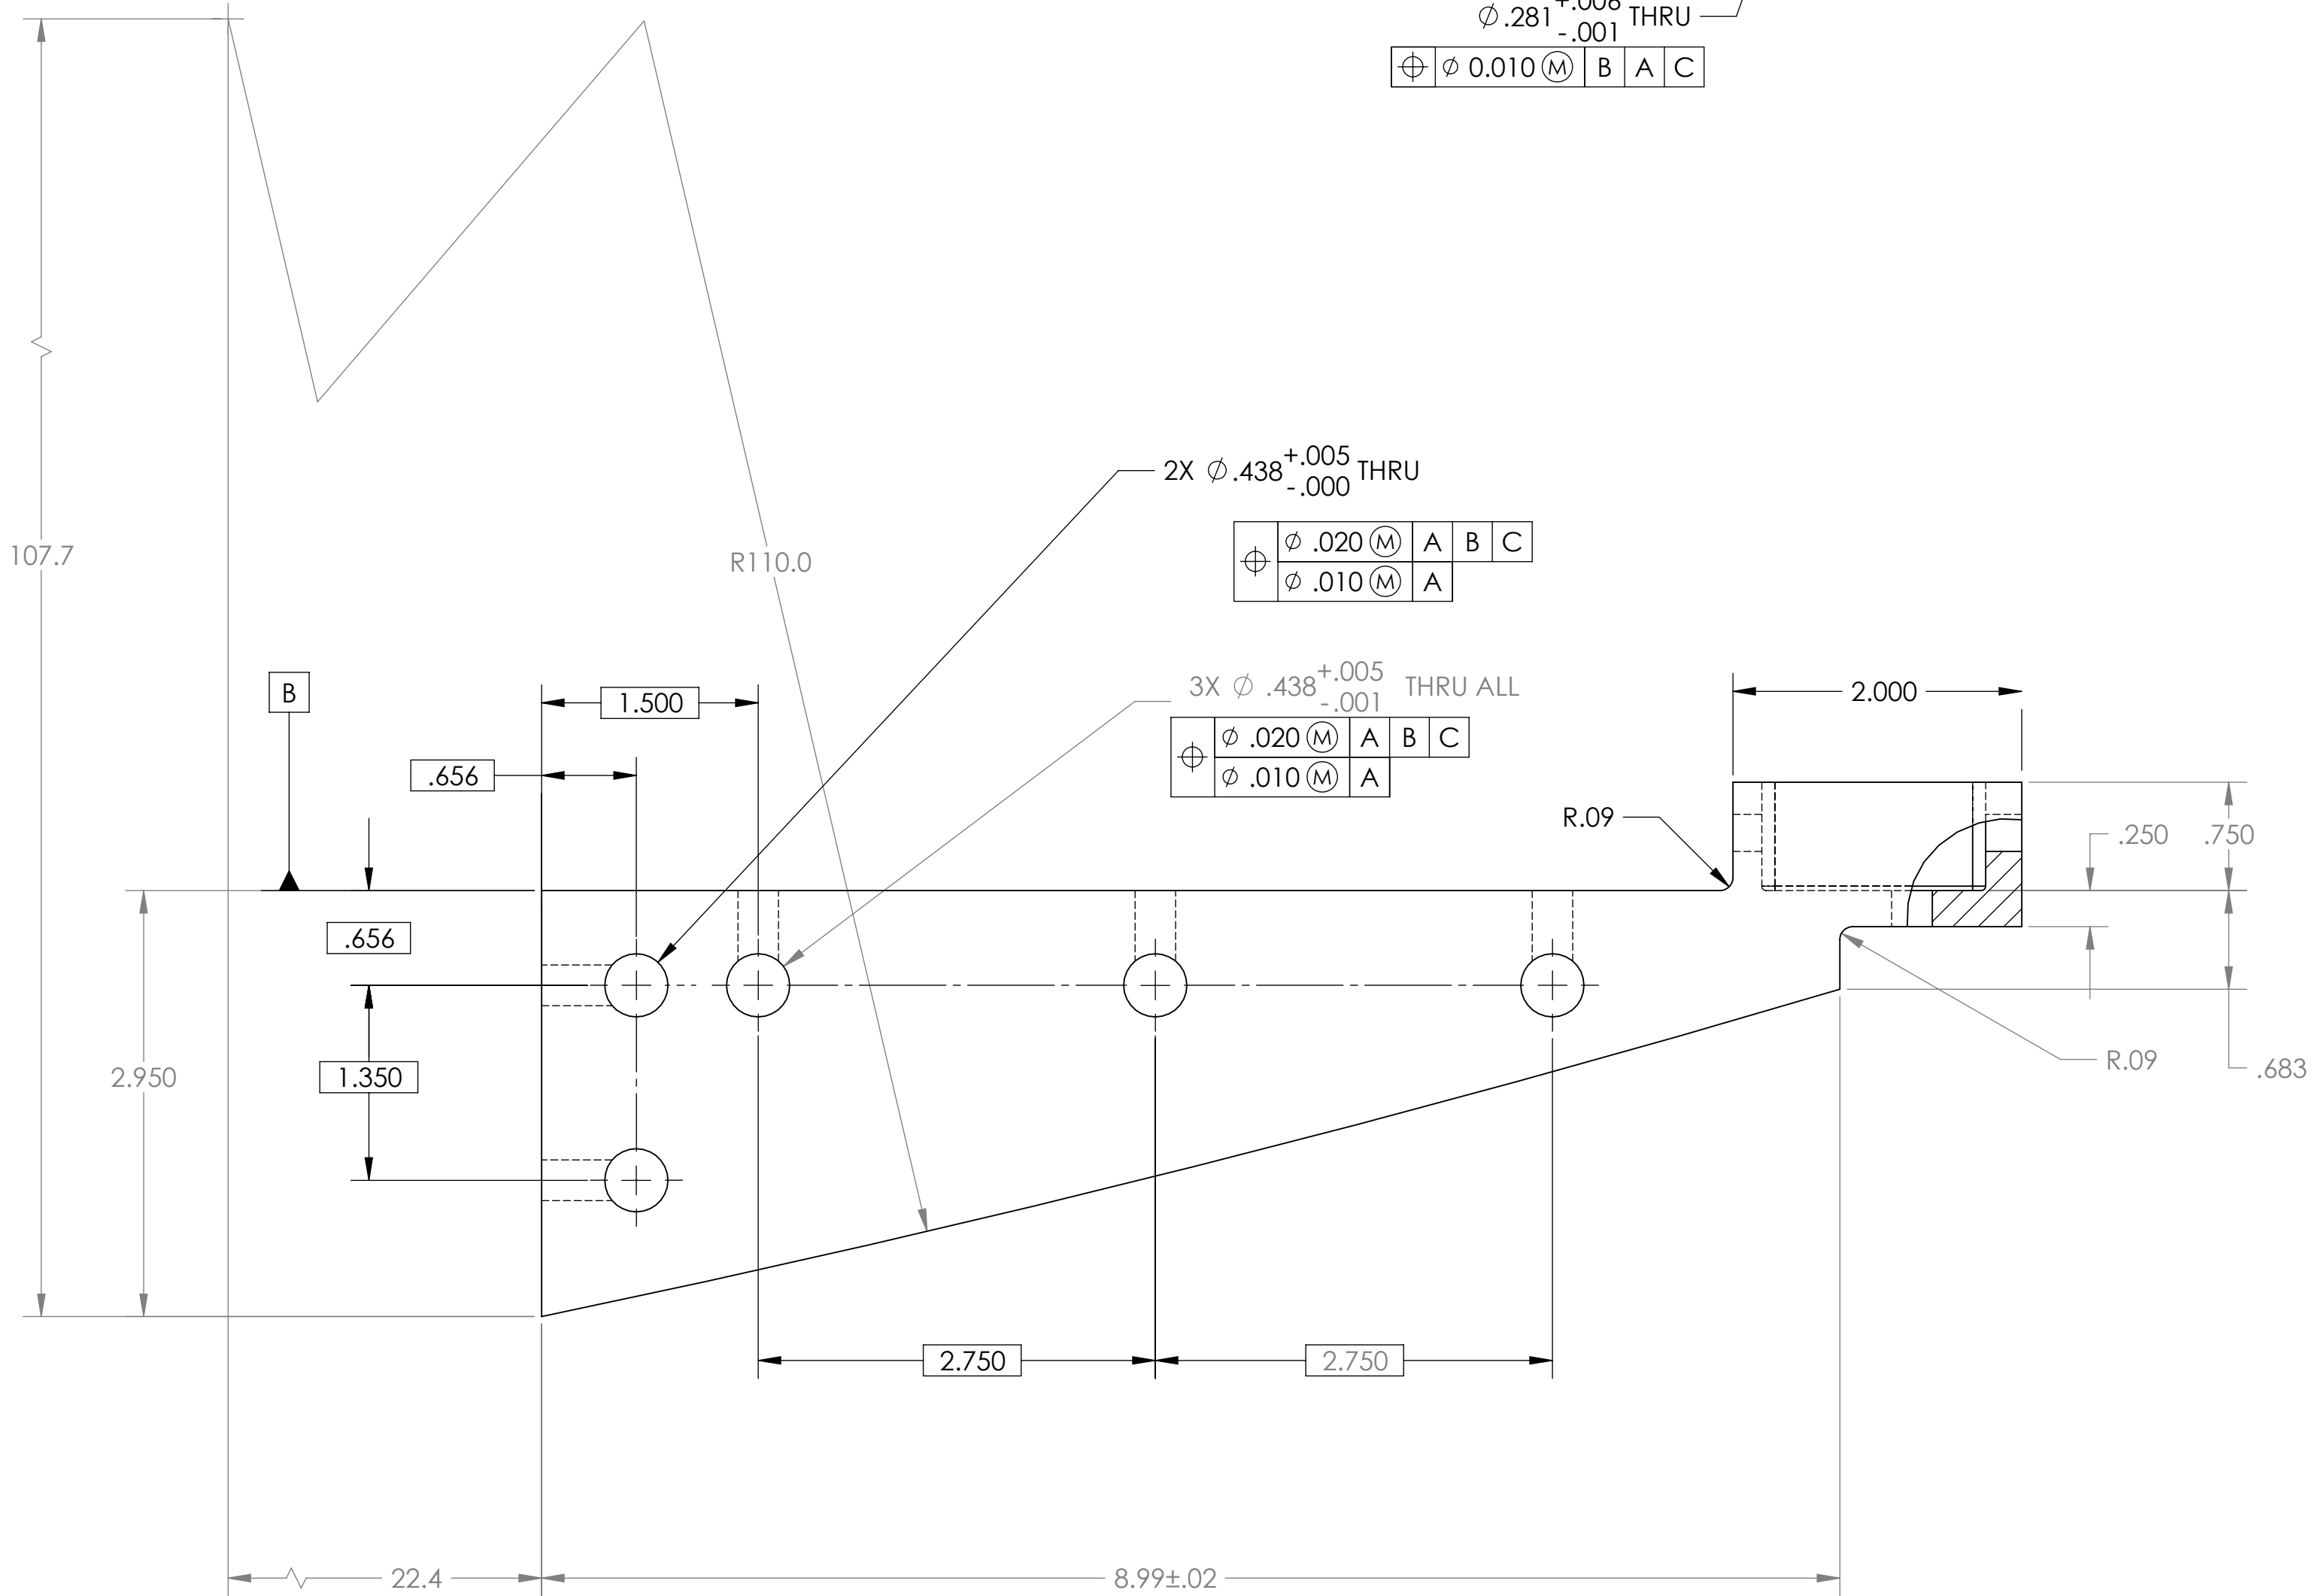
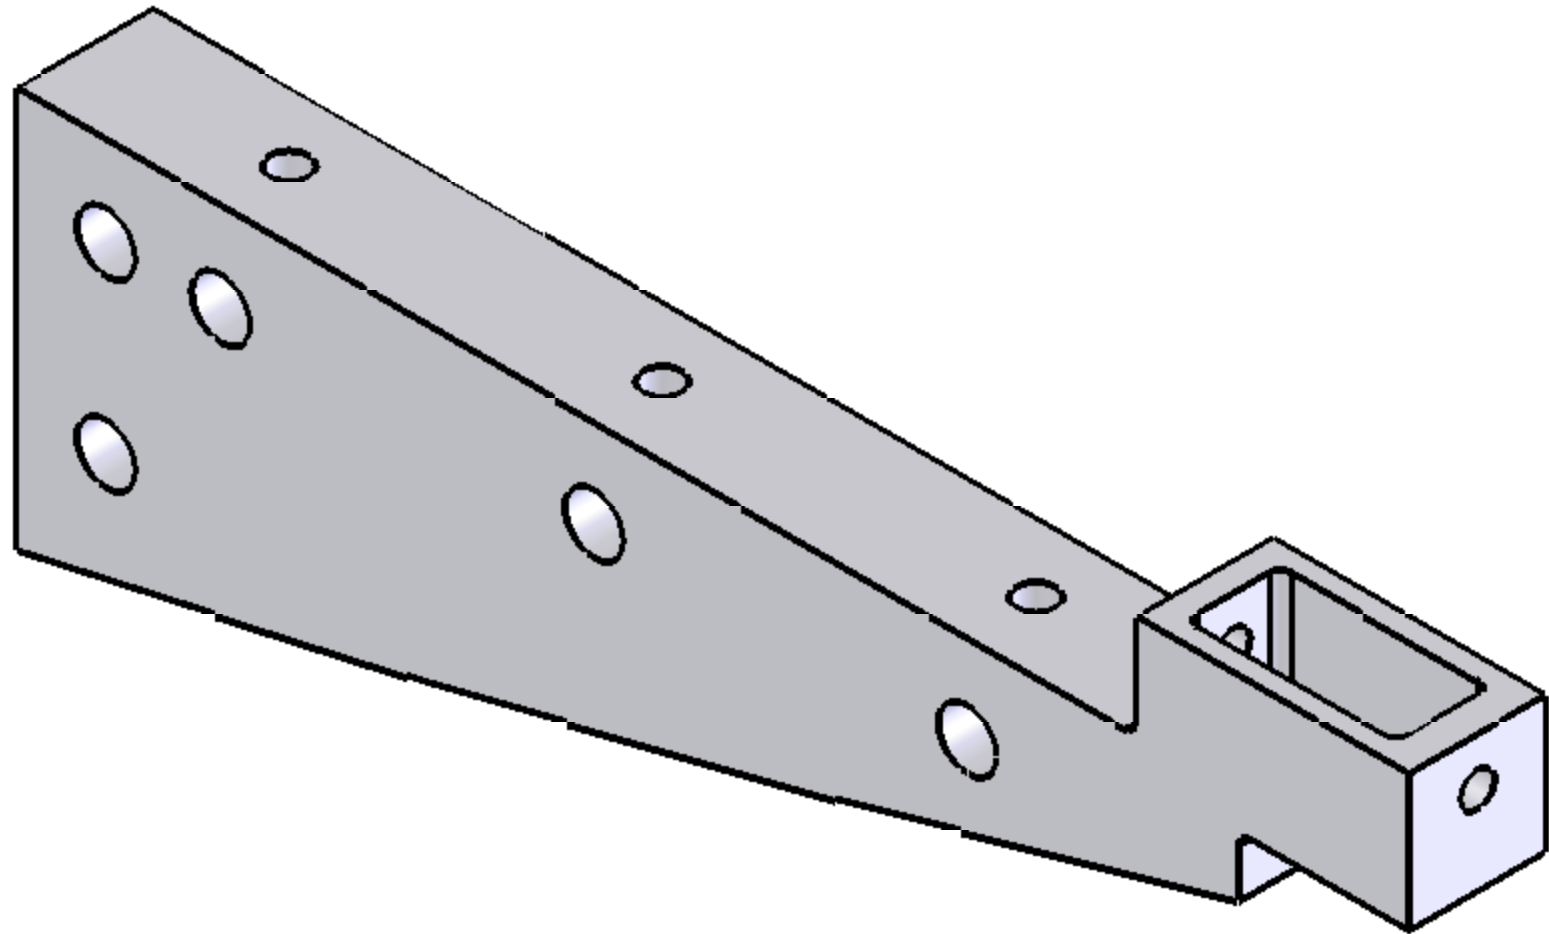


NOTES: UNLESS SPECIFIED OTHERWISE

1. MATERIAL: UHMW POLYETHELENE
2. COLOR: WHITE
3. FINISH: NONE
4. SURFACE FINISH $\sqrt{125}$

REVISIONS				
ZONE	REV.	DESCRIPTION	DATE	APPROVED
	01	INITIAL DRAWING, RELEASE FOR FABRICATION	11/19/2007	WHA

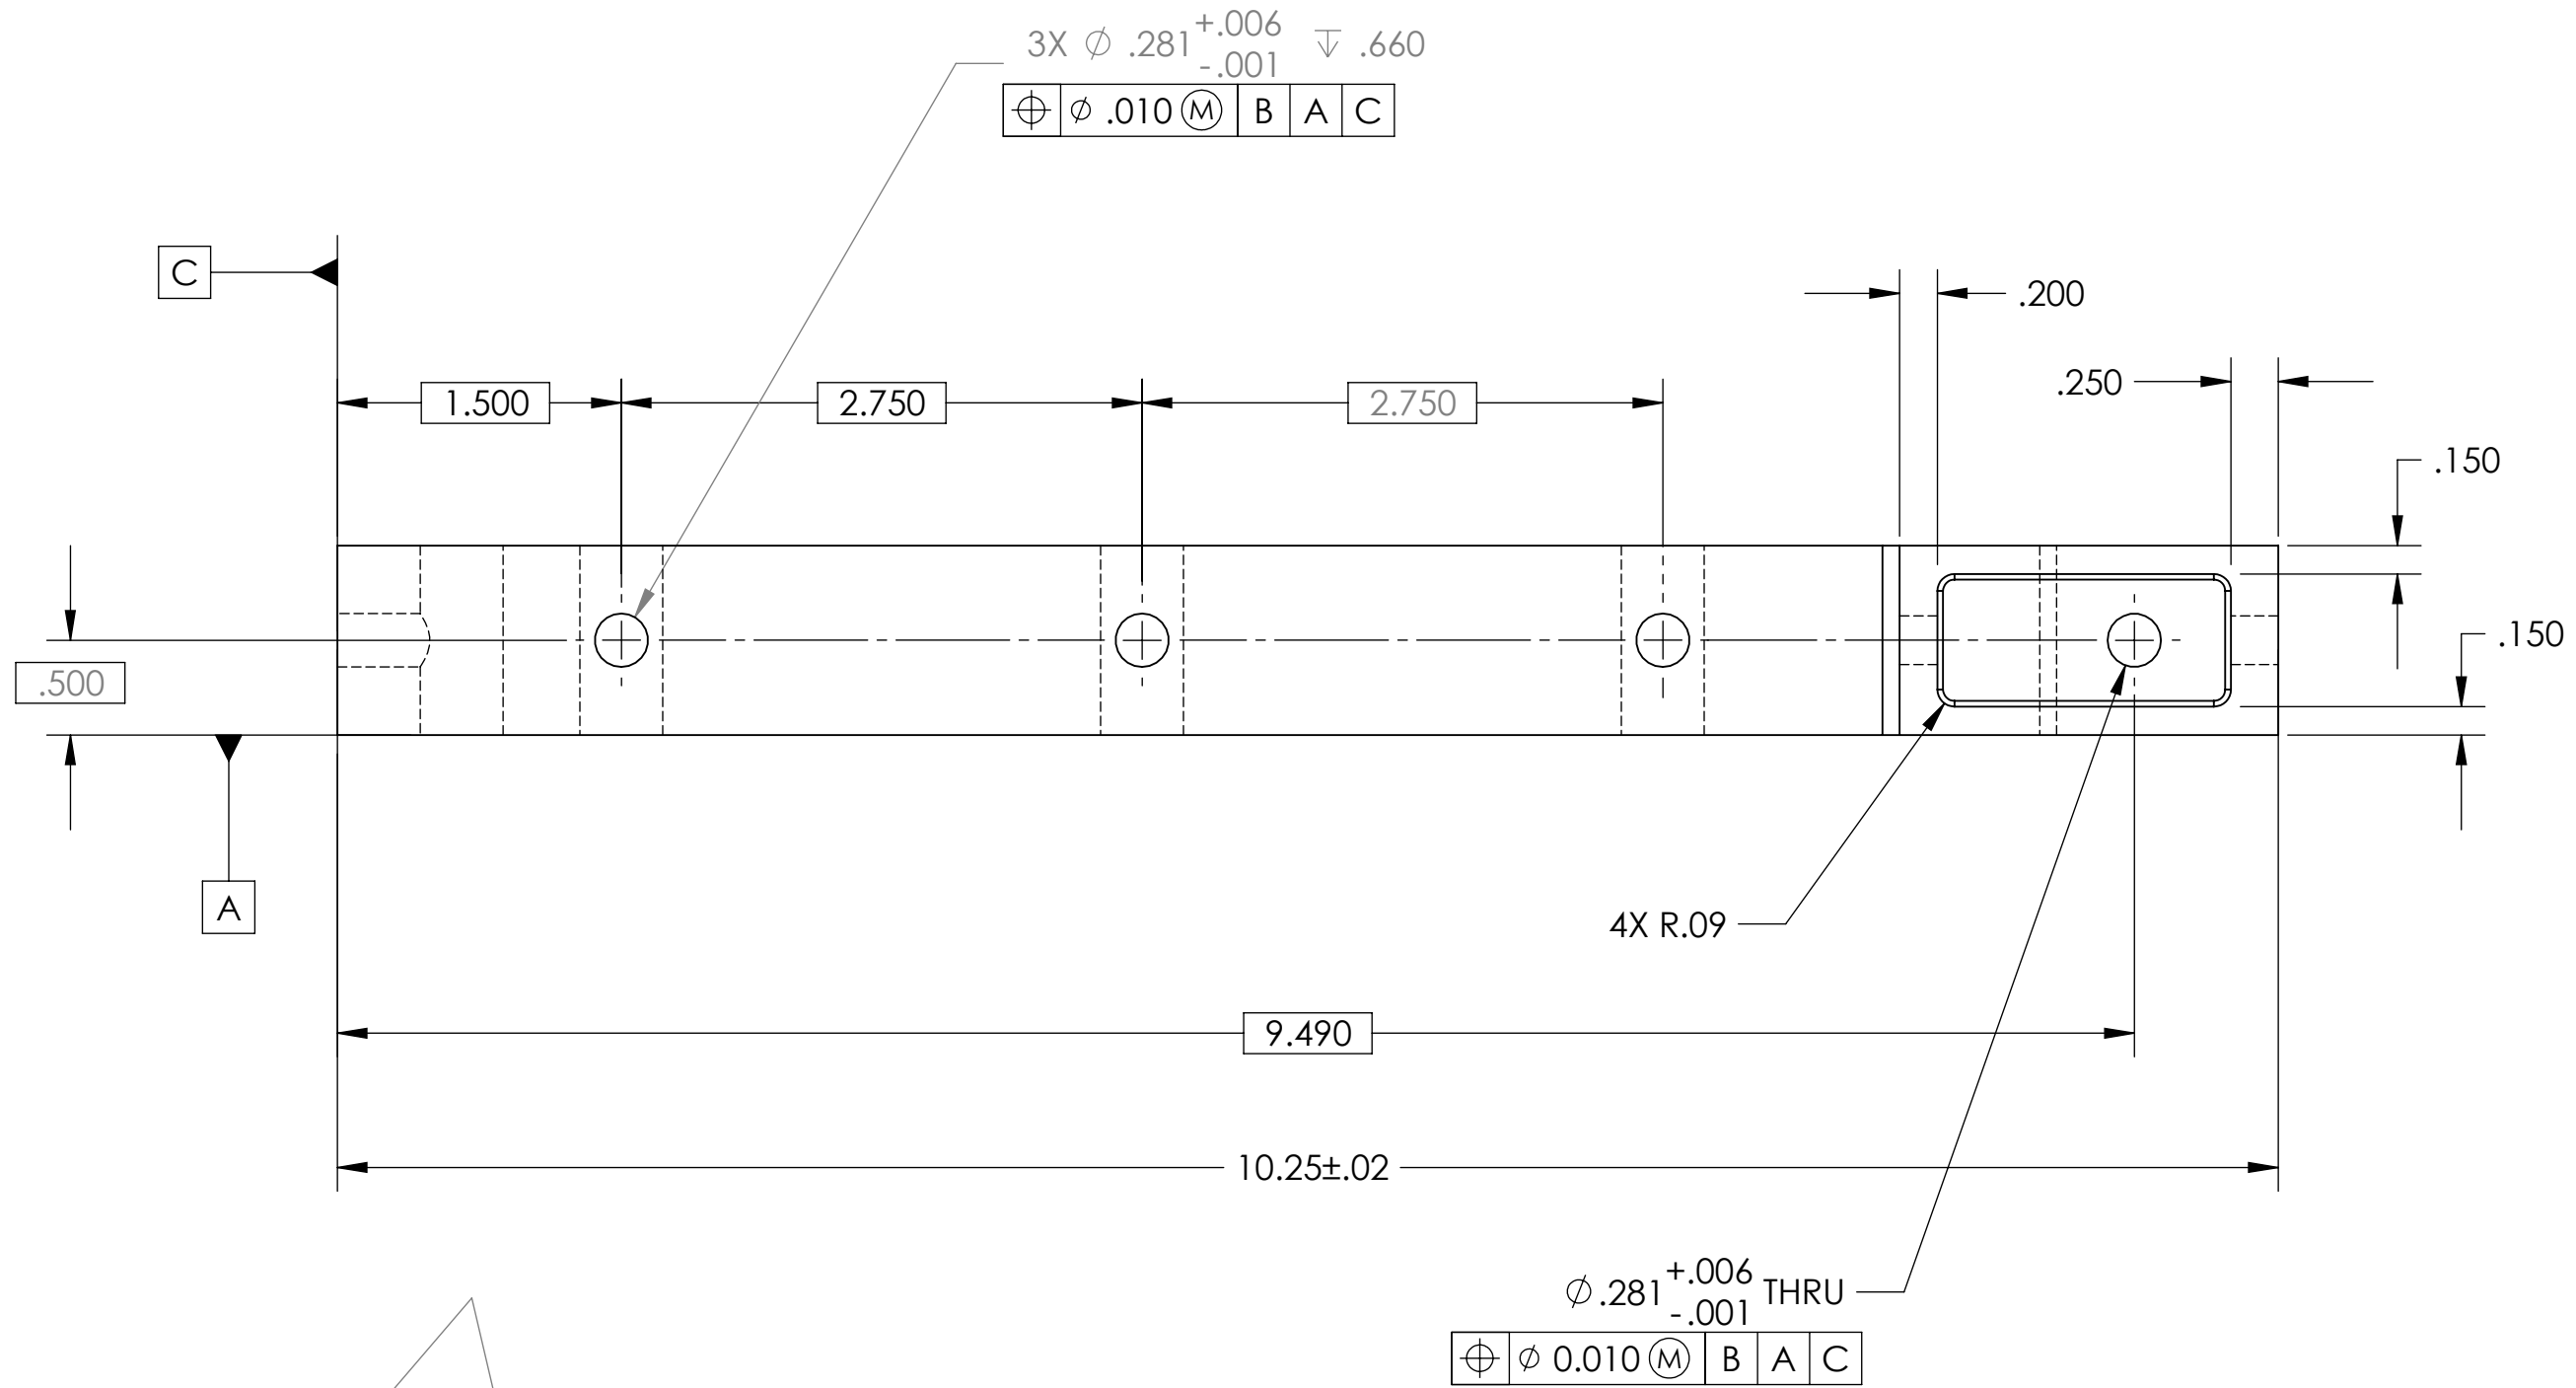

THE INFORMATION CONTAINED IN THIS DRAWING IS THE SOLE PROPERTY OF SANTA CLARA UNIVERSITY. ANY REPRODUCTION IN PART OR AS A WHOLE WITHOUT THE WRITTEN PERMISSION OF SANTA CLARA UNIVERSITY IS PROHIBITED.	UNLESS OTHERWISE SPECIFIED: DIMENSIONS ARE IN INCHES TOLERANCES: ANGULAR: ± 1.0 LINEAR: X.X ± 0.1 X.XX ± 0.025 X.XXX ± 0.010		NAME W. ANDERSON	DATE 9/8/2007	SANTA CLARA UNIVERSITY/MBARI TITLE: LOWER STRINGER SIZE DWG. NO. D VPT-0005 SCALE: 1:1 WEIGHT: SHEET 1 OF 1
	INTERPRET DRAWING PER: ASME Y14.100-2004		CHECKED ENG APPR. W. ANDERSON	DATE 10/27/07	
	MATERIAL SEE NOTES		COMMENTS: G.A.		
	FINISH SEE NOTES		PROJECT NO: 900744.00		