
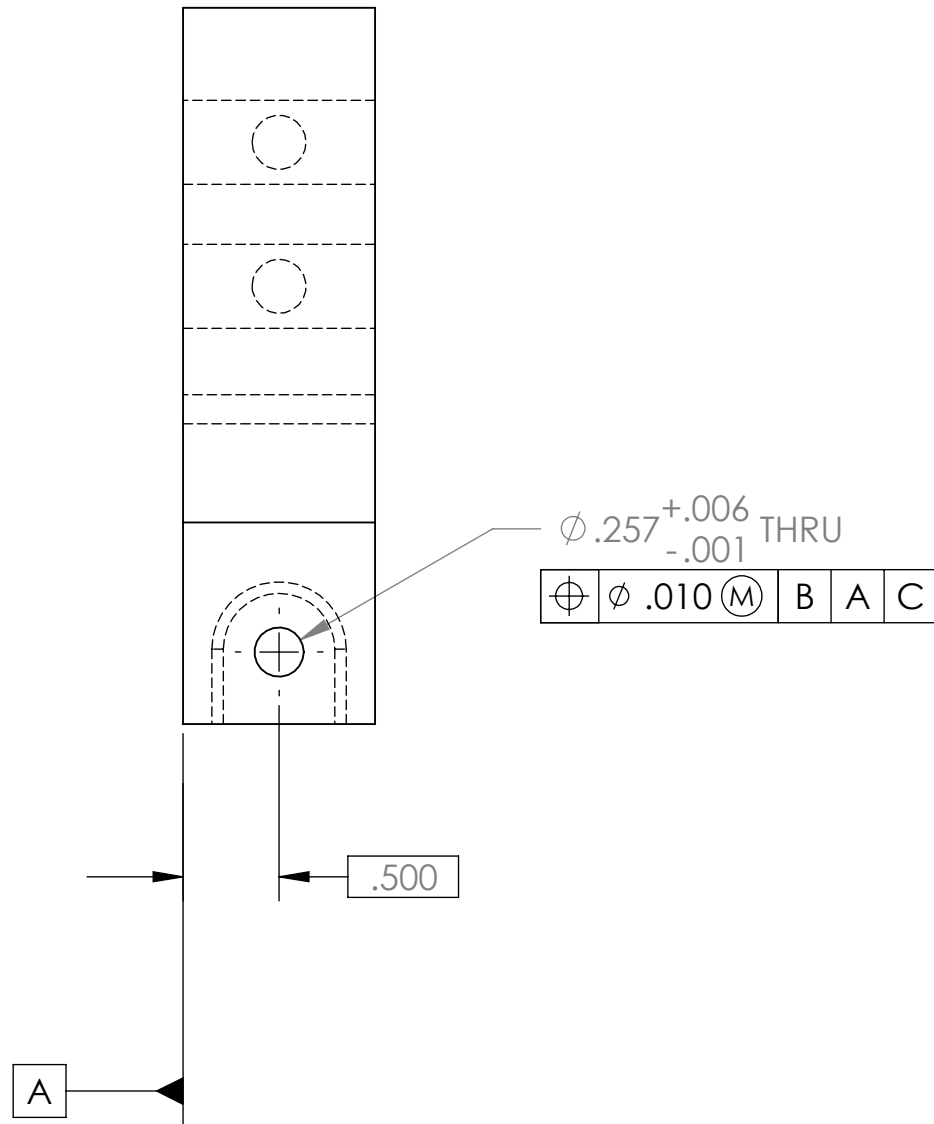
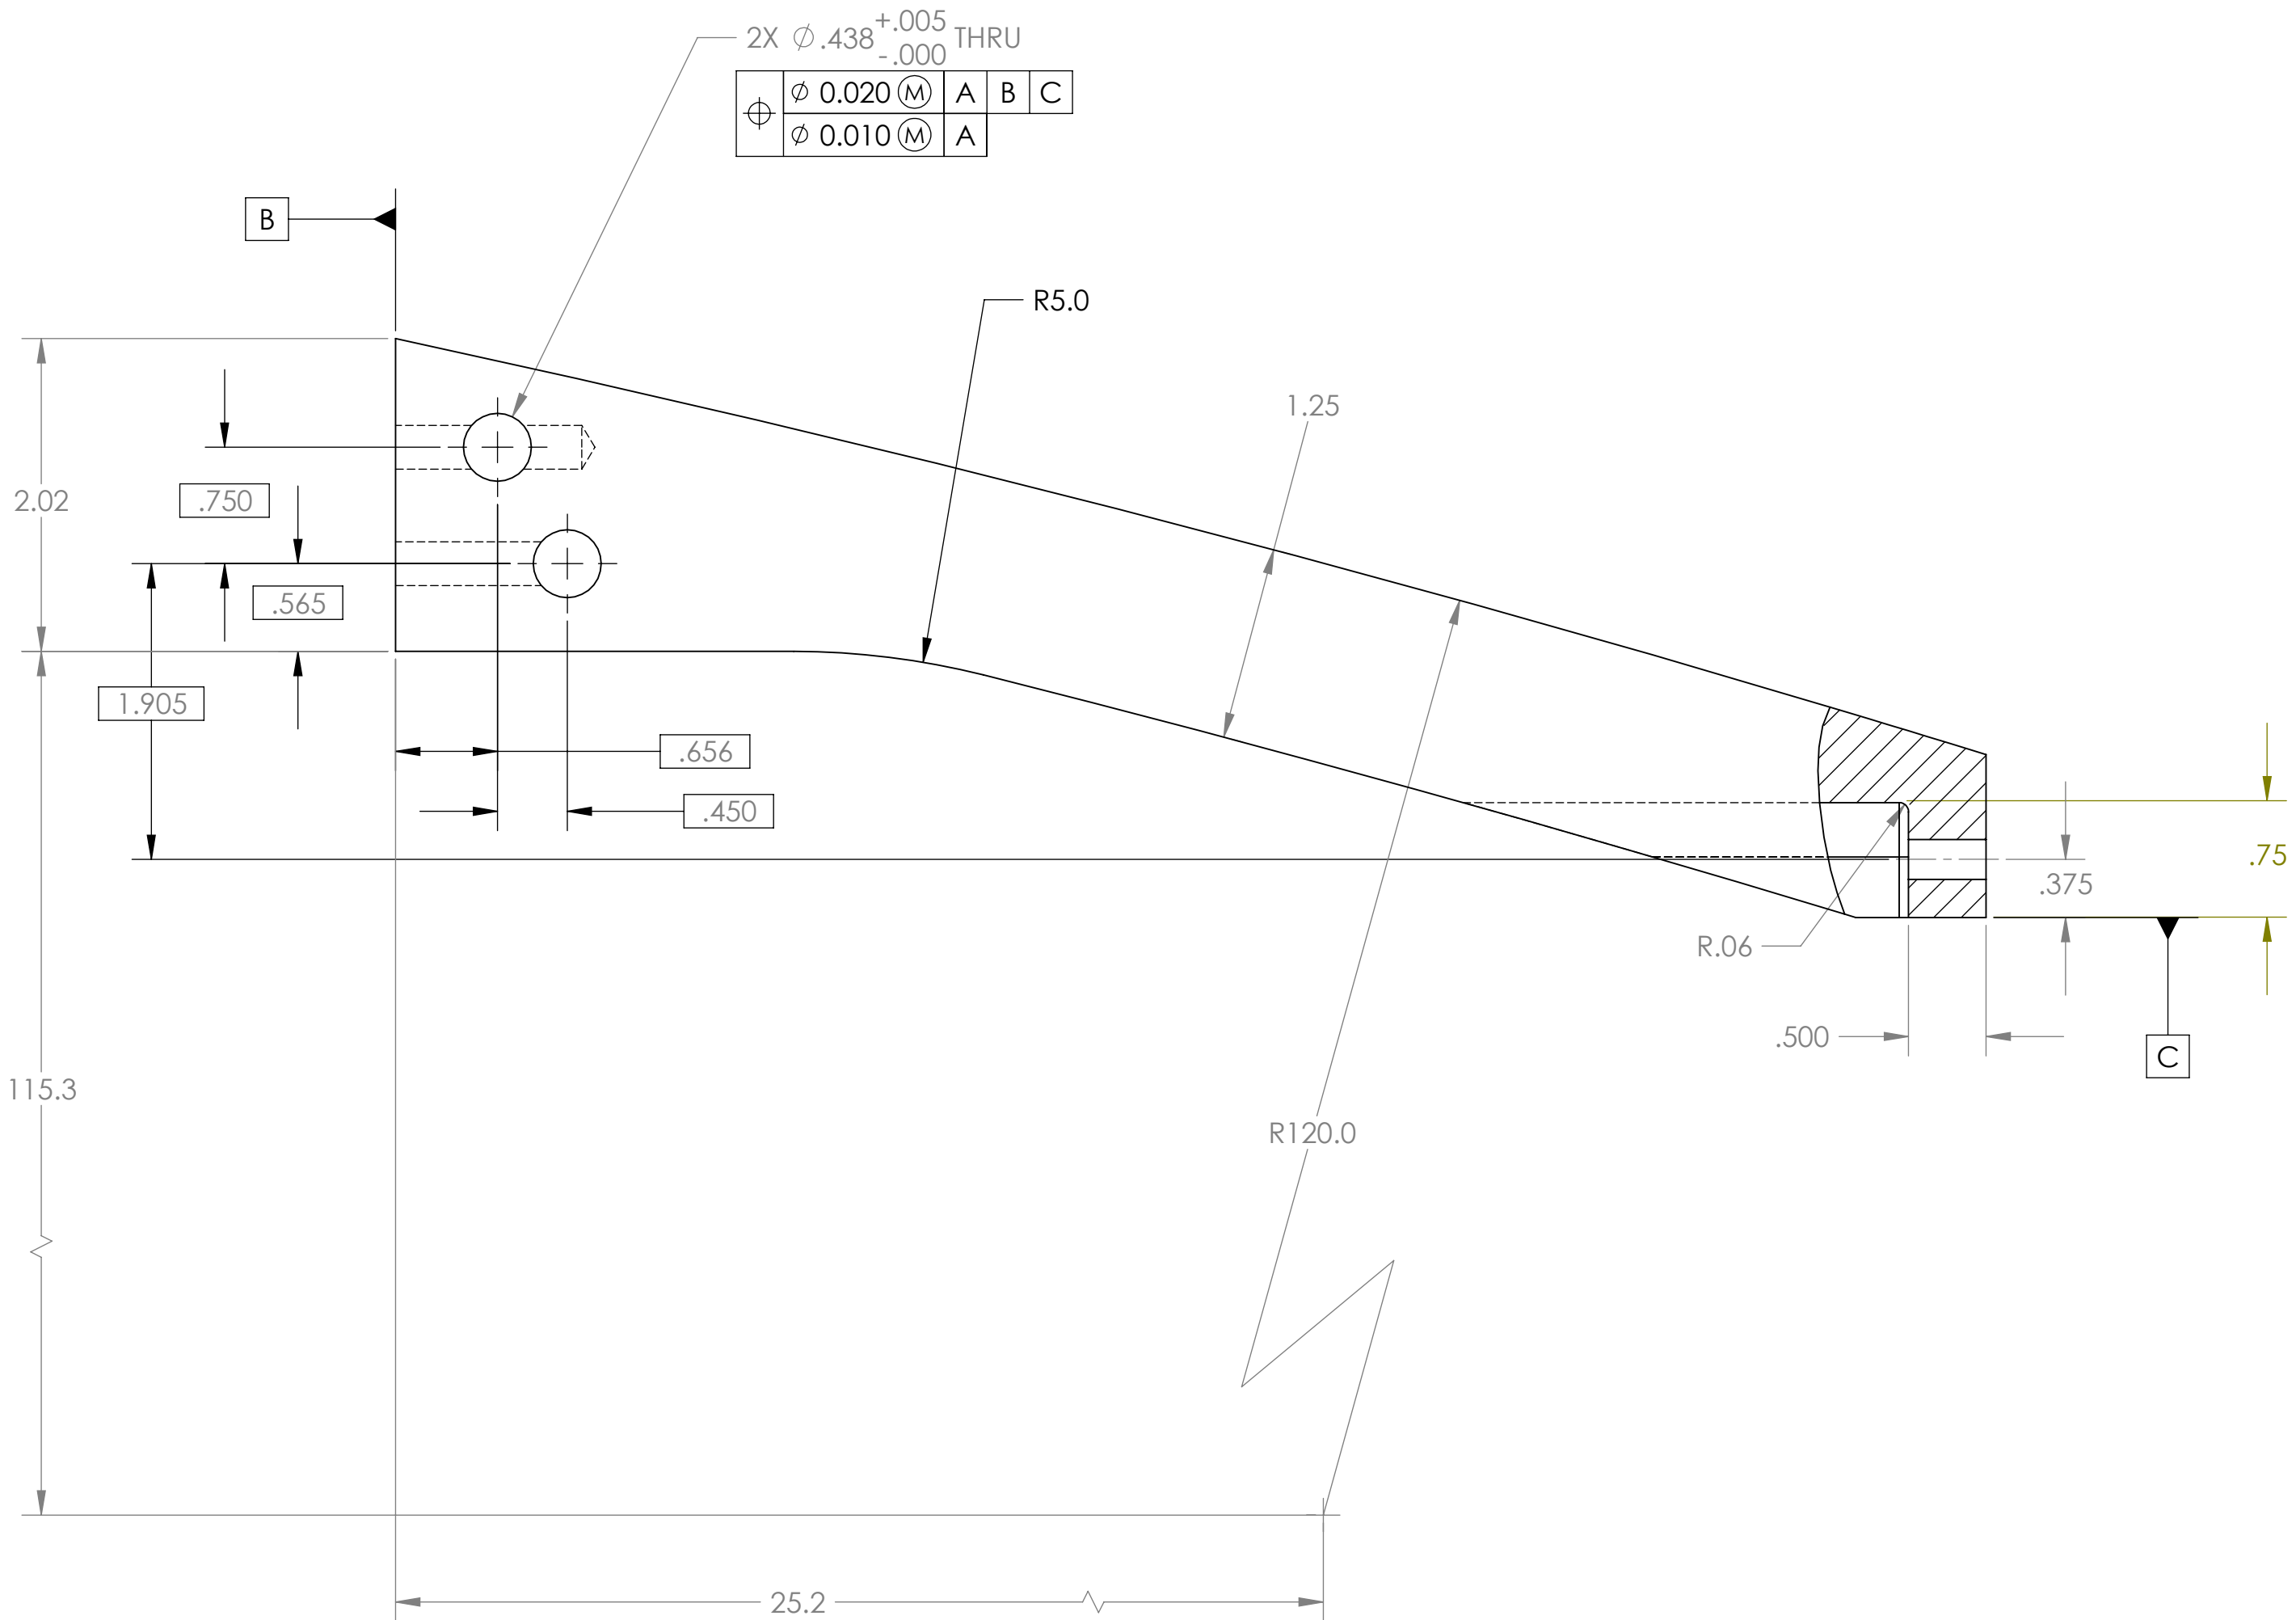
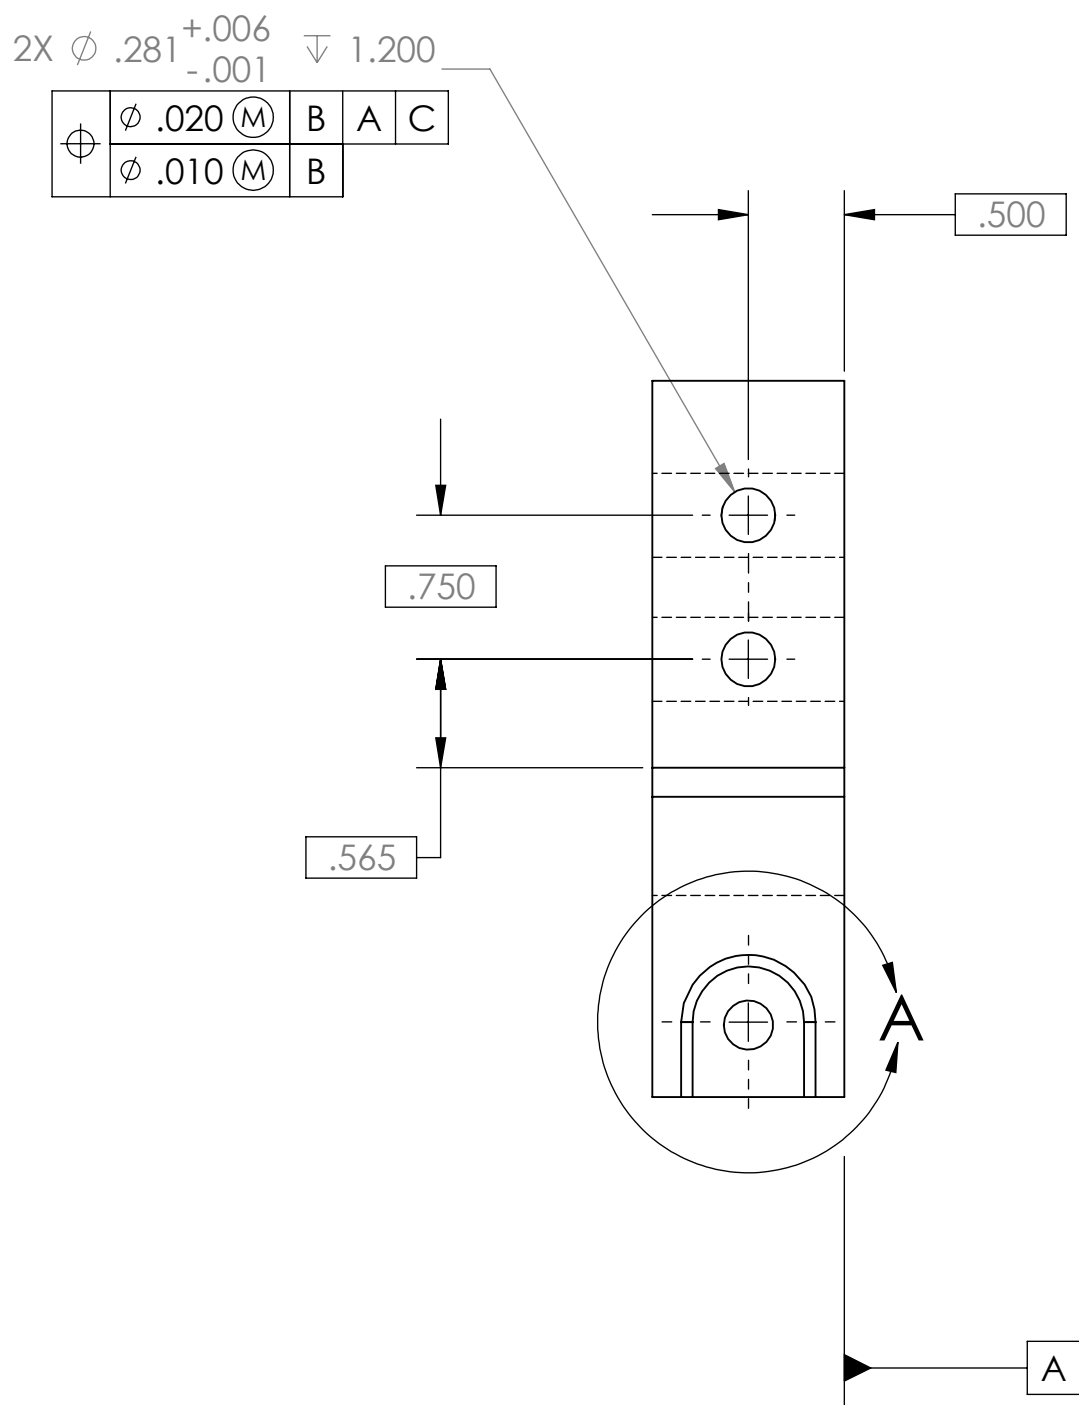
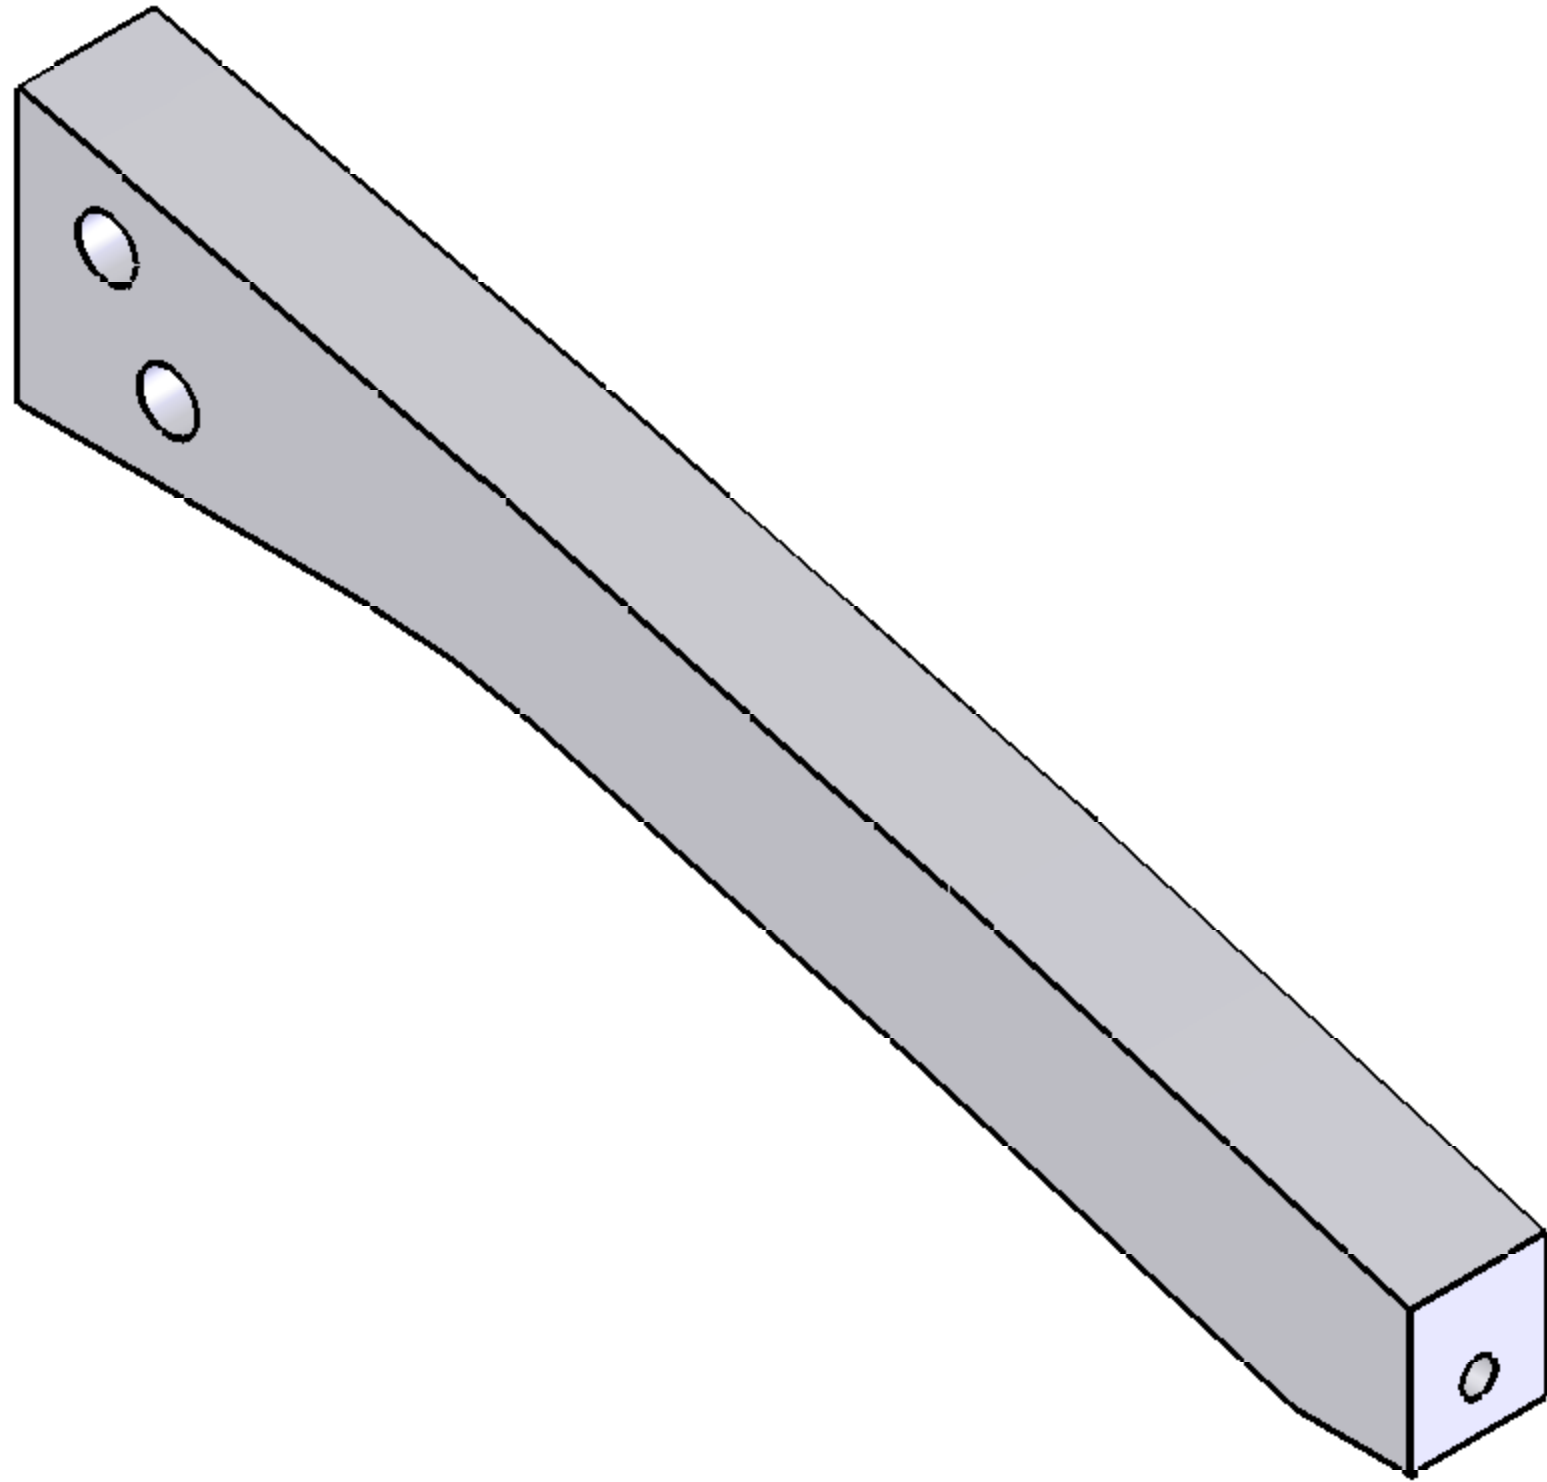
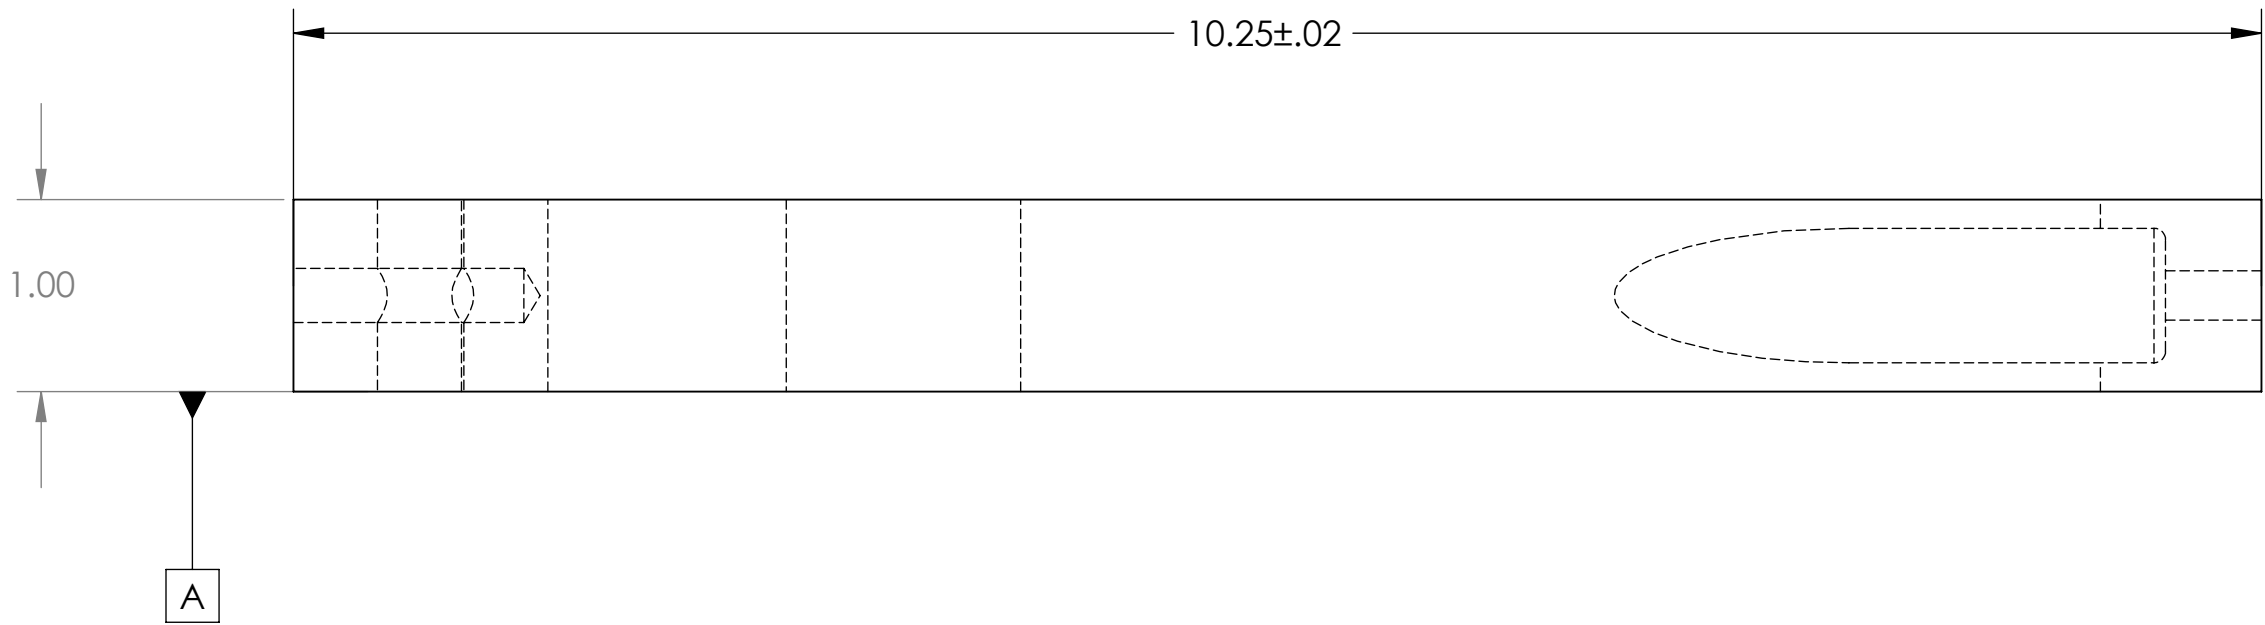


NOTES: UNLESS SPECIFIED OTHERWISE

1. MATERIAL: UHMW POLYETHELENE
2. COLOR: WHITE
3. FINISH: NONE
4. SURFACE FINISH $\sqrt{125}$

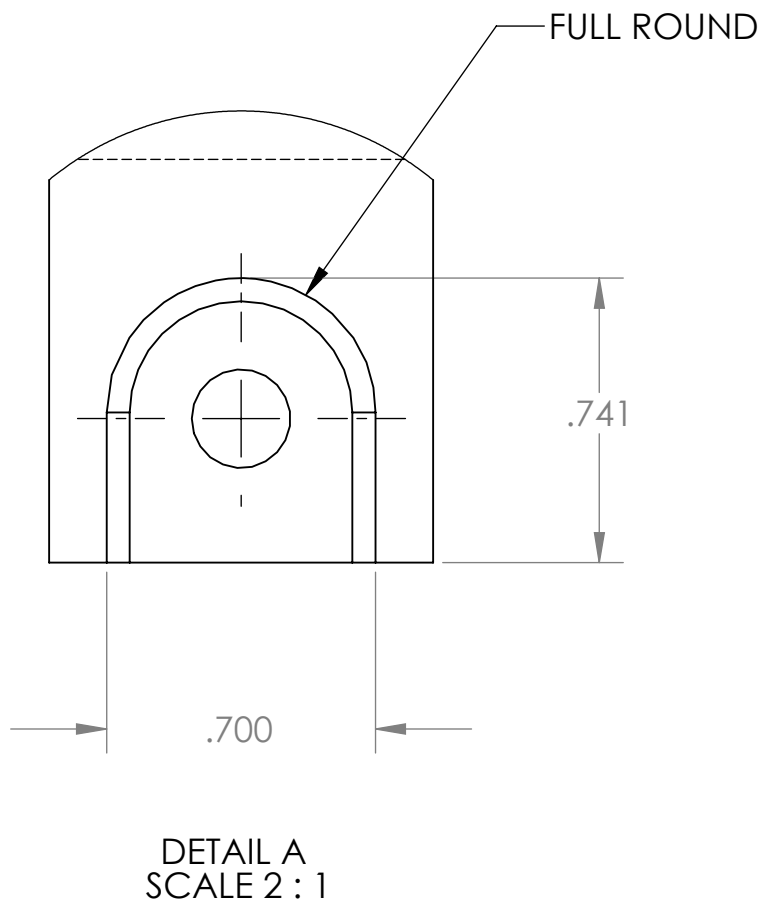

PROPRIETARY AND CONFIDENTIAL
THE INFORMATION CONTAINED IN THIS
DRAWING IS THE SOLE PROPERTY OF
SANTA CLARA UNIVERSITY. ANY
REPRODUCTION IN PART OR AS A WHOLE
WITHOUT THE WRITTEN PERMISSION OF
SANTA CLARA UNIVERSITY IS PROHIBITED.

UNLESS OTHERWISE SPECIFIED:
DIMENSIONS ARE IN INCHES
TOLERANCES:
ANGULAR: ± 1.0
LINEAR:
XX ± 0.1
XXX ± 0.03
XXXX ± 0.010
INTERPRET DRAWING PER:
ASME Y14.100-2004
MATERIAL:
SEE NOTES
FINISH:
SEE NOTES

NAME
W. ANDERSON
DATE
9/8/2007
CHECKED
ENG APPR. W. ANDERSON
MFG APPR.
G.A.
COMMENTS:
PROJECT NO:
900744.00

SANTA CLARA UNIVERSITY/MBARI

TITLE:
UPPER STRINGER

SIZE DWG. NO. REV
D VPT-0004 01

SCALE: 1:1 WEIGHT: SHEET 1 OF 1