
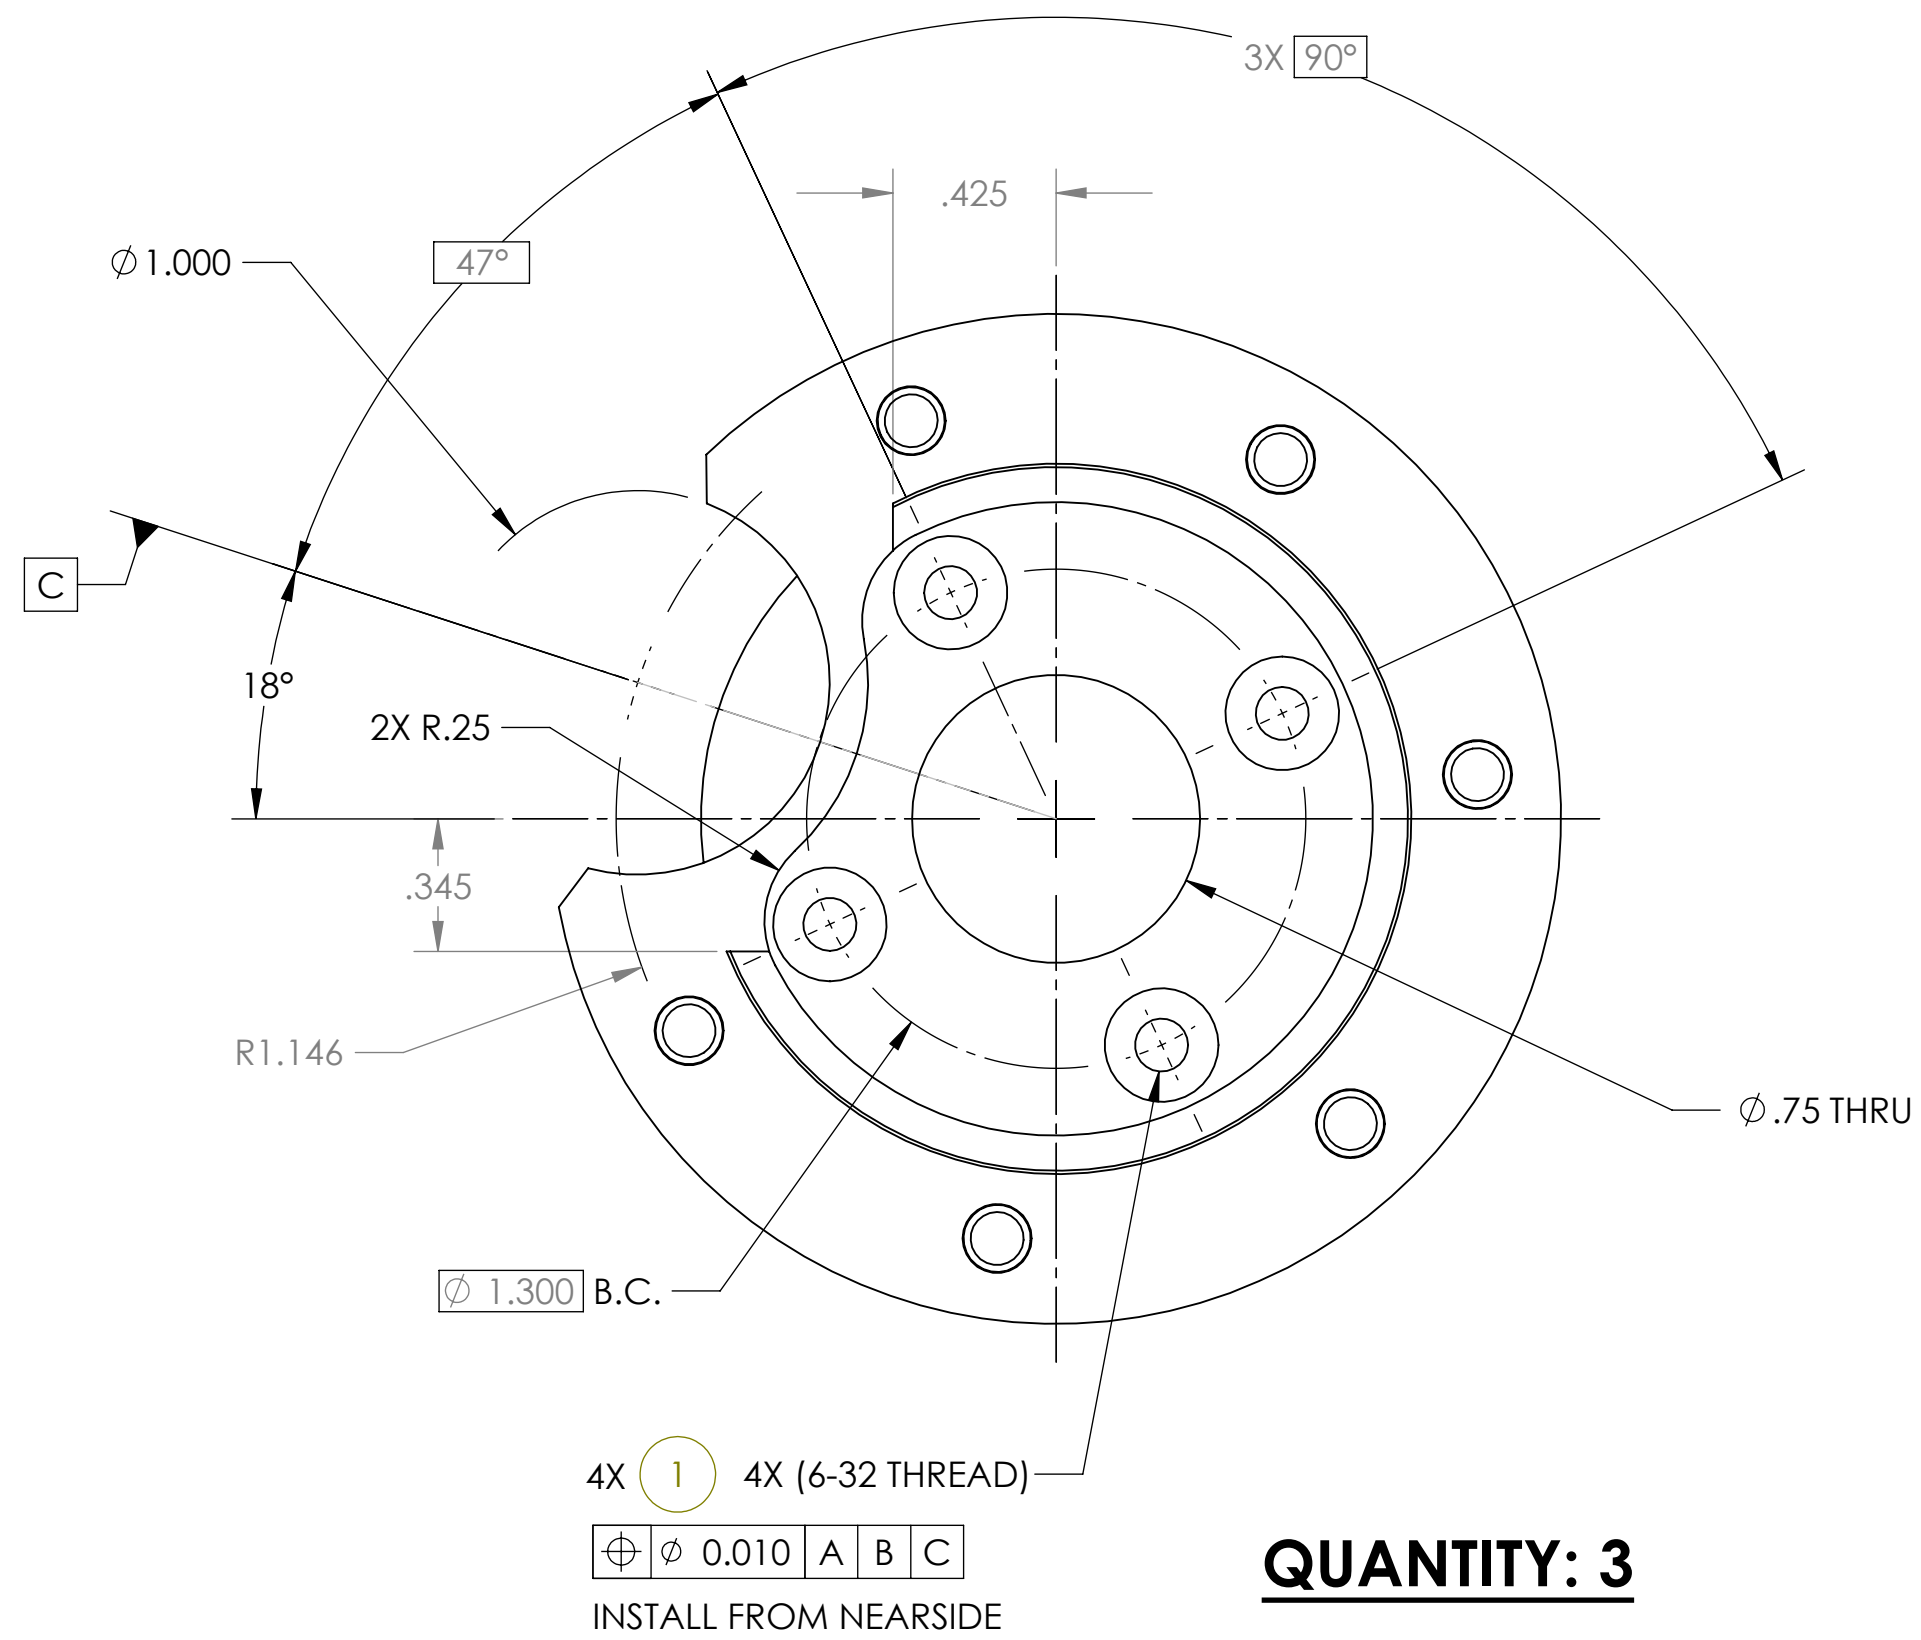
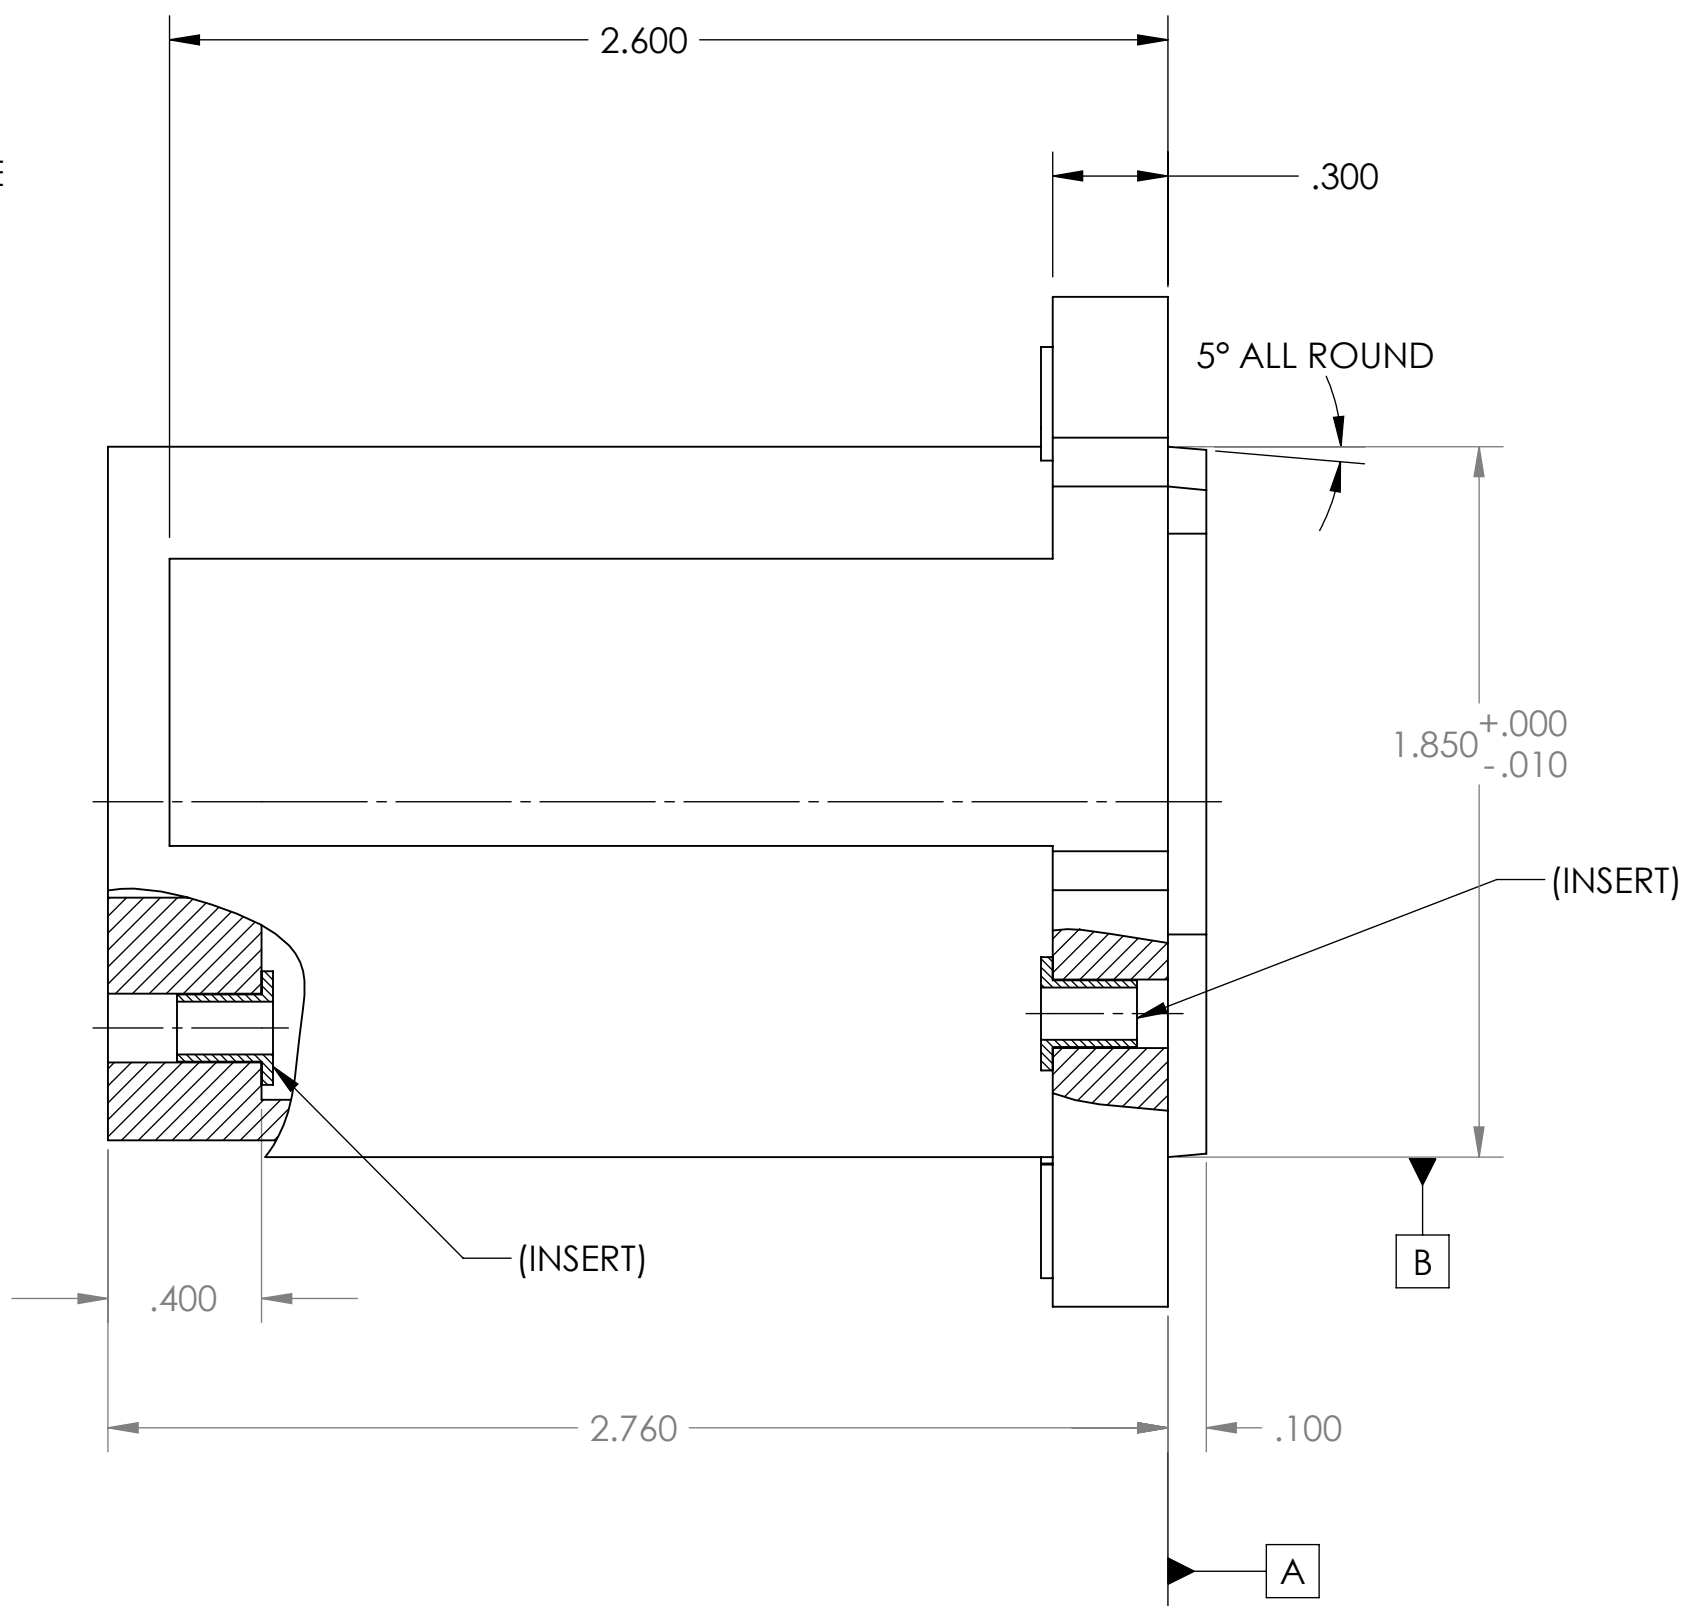
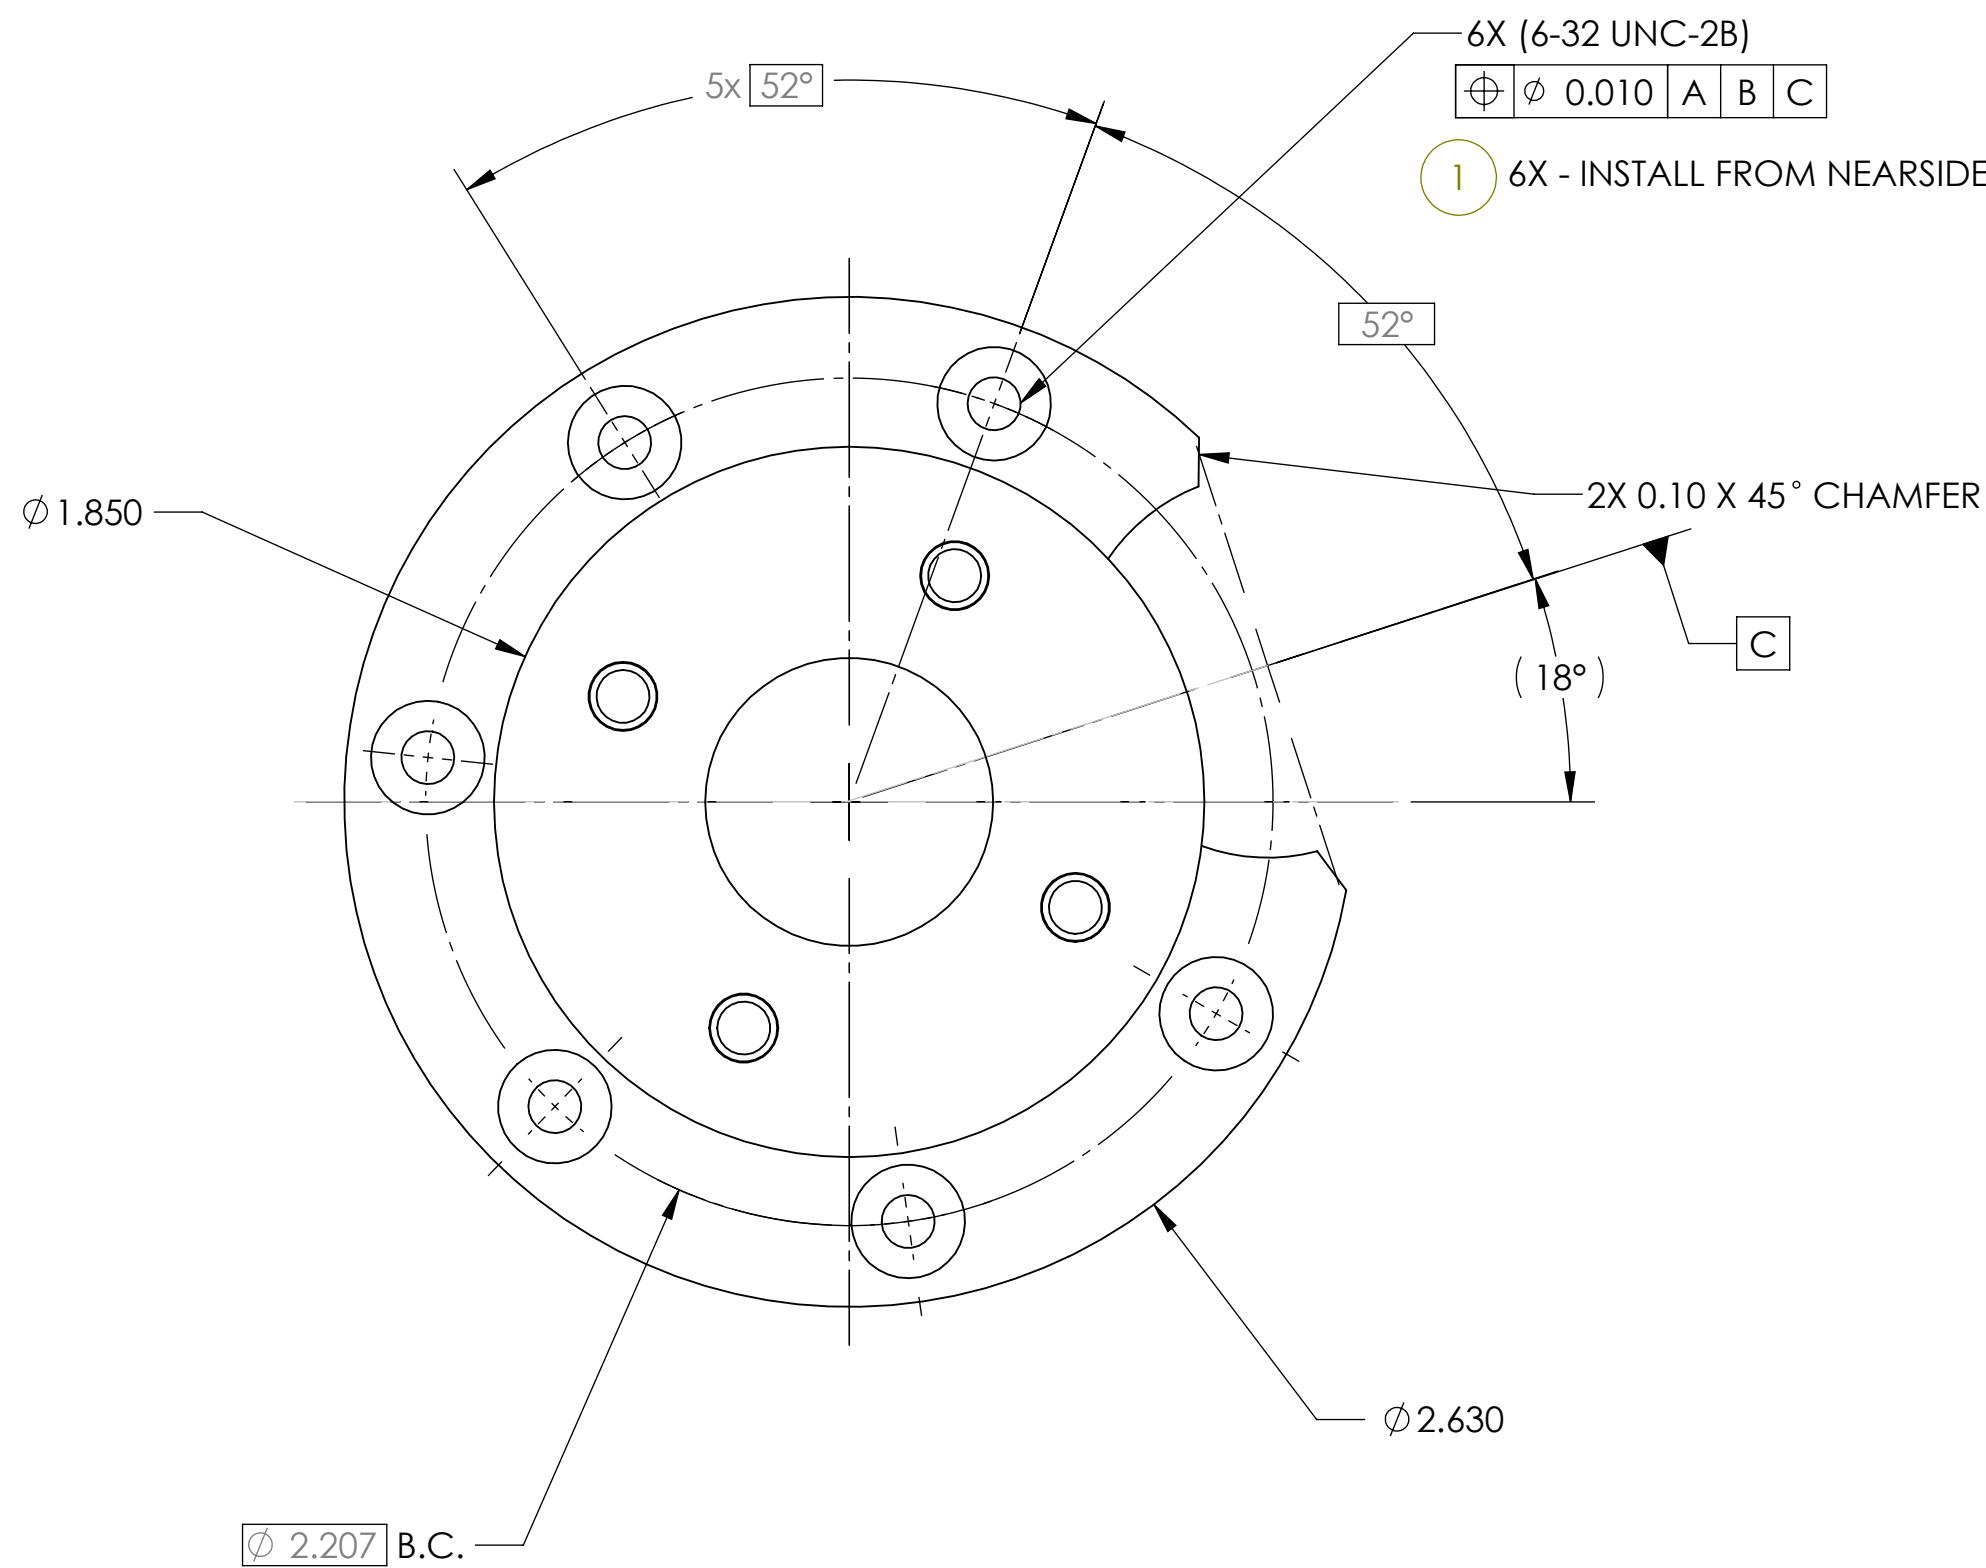


NOTES: UNLESS SPECIFIED OTHERWISE

1. MATERIAL: DELRIN; COLOR BLACK
2. FINISH: NONE
3. PRESS IN HARDWARE PER MANUFACTURERS INSTRUCTIONS
4. WALL THICKNESS: 0.100
5. DATUM C PASSES THRU DATUM B
6. SURFACE FINISH $\sqrt{64}$ OR SMOOTHER

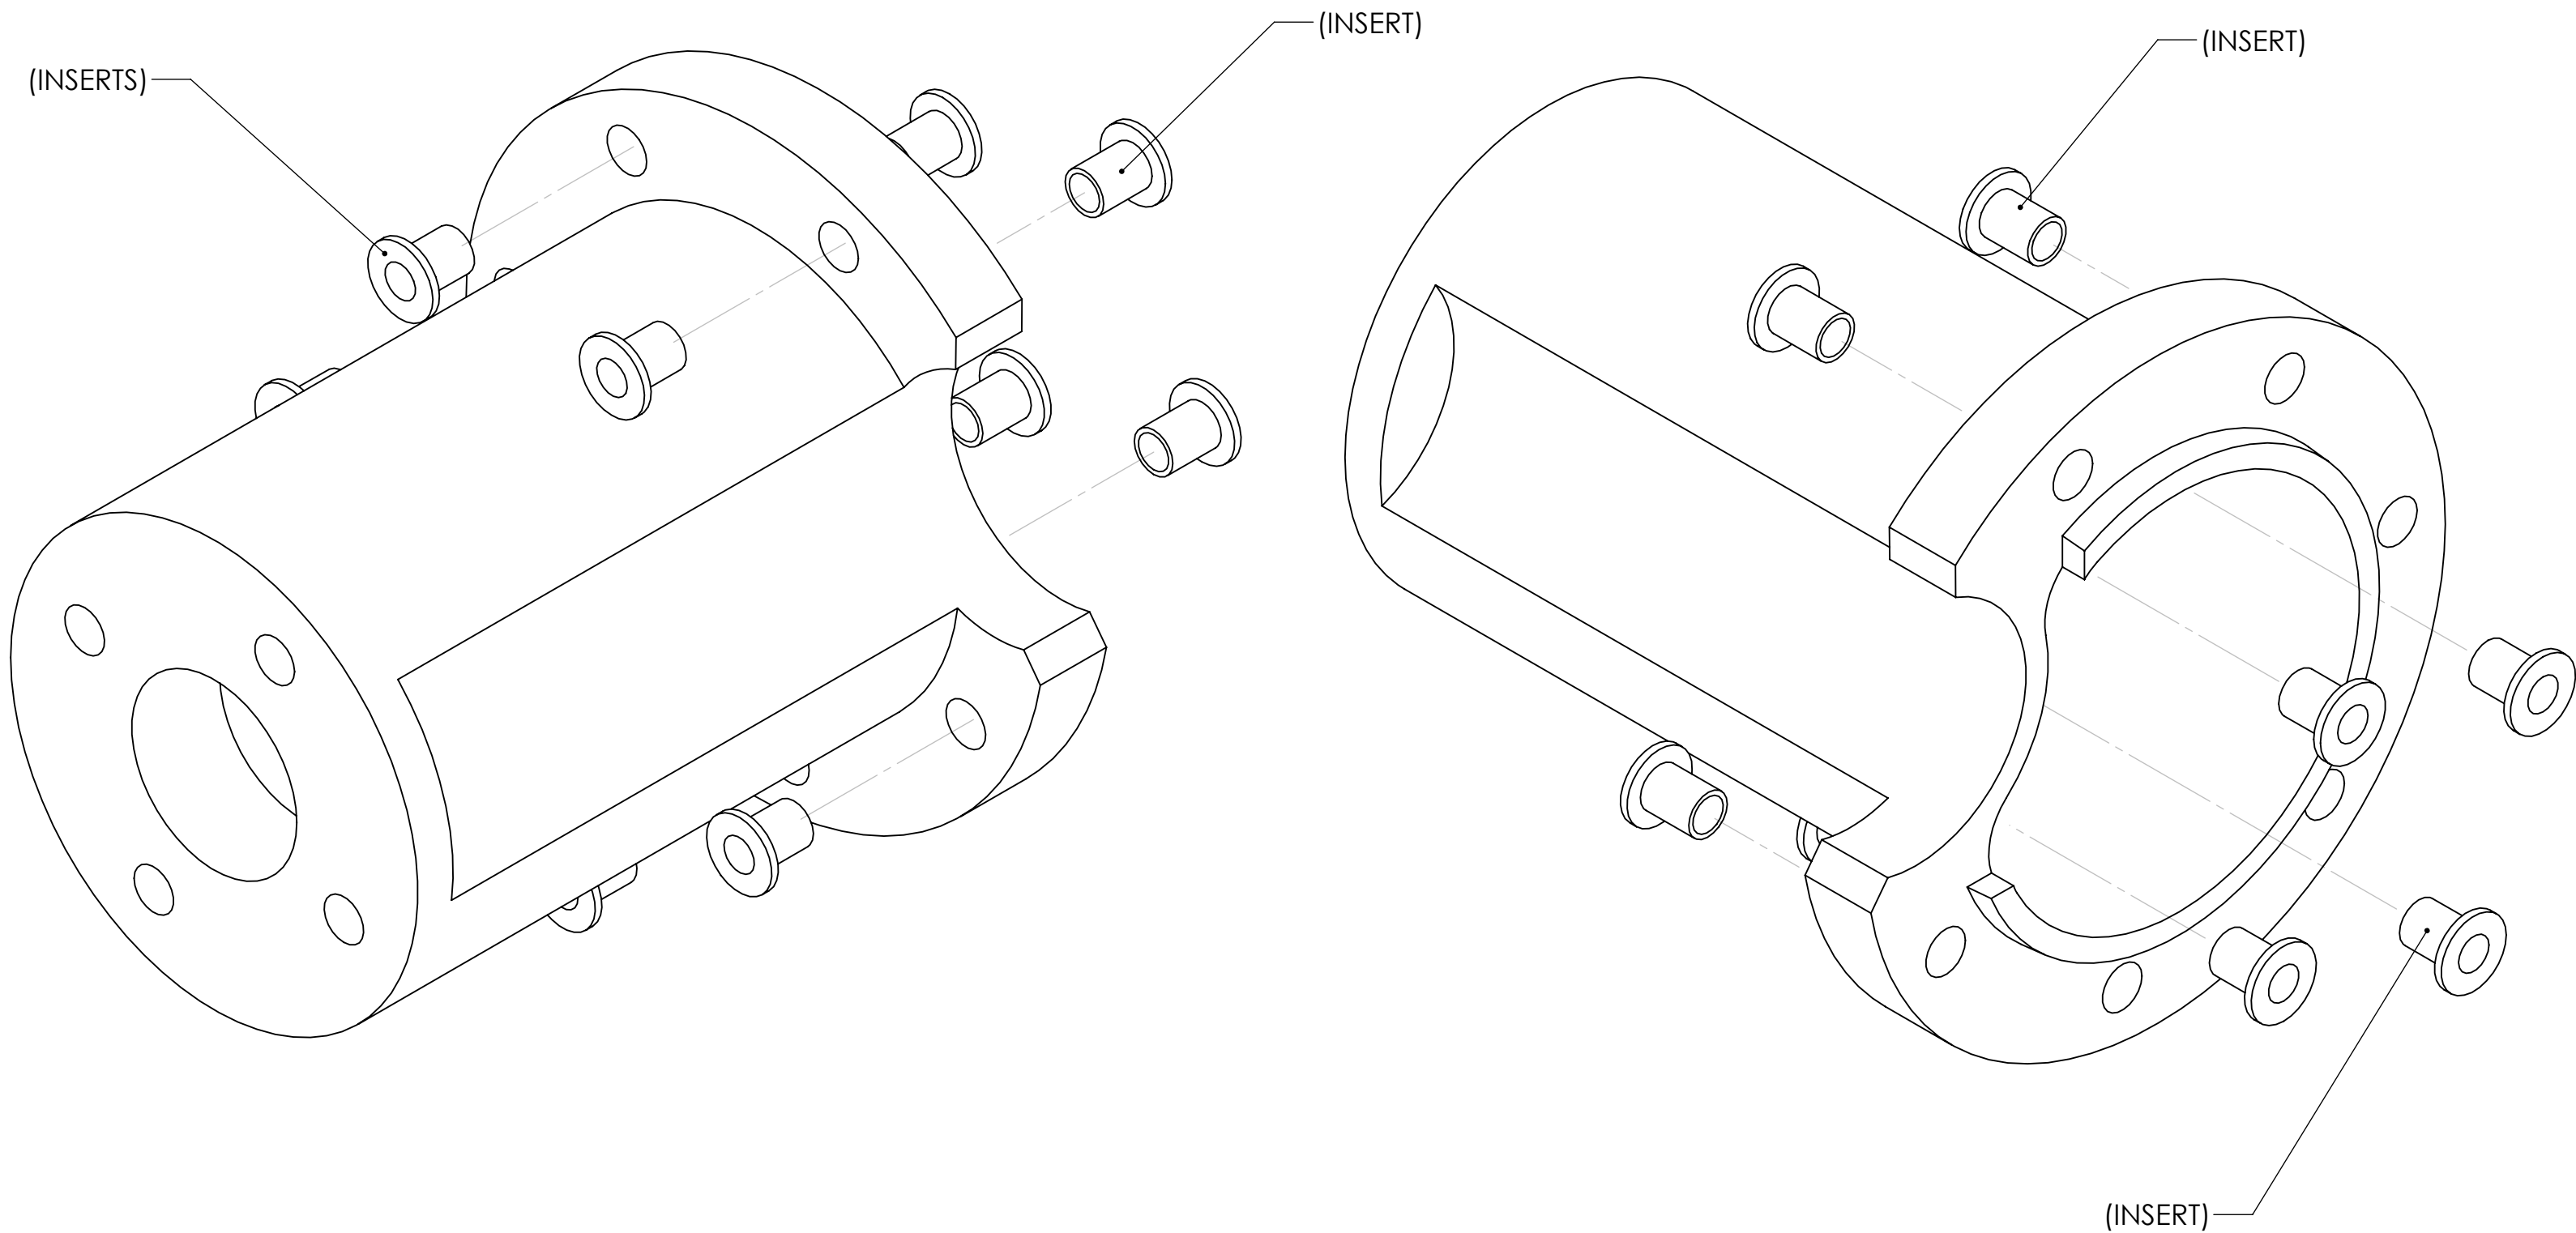

QUANTITY: 3

1	632SF9-8	INSERT, 6-32, FLANGE, BRASS, YARDLEY	10
ITEM NO.	PART NUMBER	DESCRIPTION	QTY.
UNLESS OTHERWISE SPECIFIED:			
DIMENSIONS ARE IN INCHES		DRAWN	NAME
TOLERANCES:		CHECKED	DATE
ANGULAR: ± 1.0°		ENG APPR.	W. ANDERSON
LINEAR:		MFG APPR.	12-23-07
X.X ± 0.1		G.A.	
X.XX ± 0.03		COMMENTS:	
X.XXX ± 0.010		PROJECT NO:	
INTERPRET DRAWING PER:		900744.00	
MATERIAL		SCALE: 2:1	WEIGHT:
SEE NOTES		SHEET 1 OF 1	
DO NOT SCALE DRAWING			

THE INFORMATION CONTAINED IN THIS DRAWING IS THE SOLE PROPERTY OF SANTA CLARA UNIVERSITY. ANY REPRODUCTION IN PART OR AS A WHOLE WITHOUT THE WRITTEN PERMISSION OF SANTA CLARA UNIVERSITY IS PROHIBITED.

SANTA CLARA UNIVERSITY/MBARI

ACTUATOR COVER

SIZE DWG. NO. REV

D VPT-0011 02