


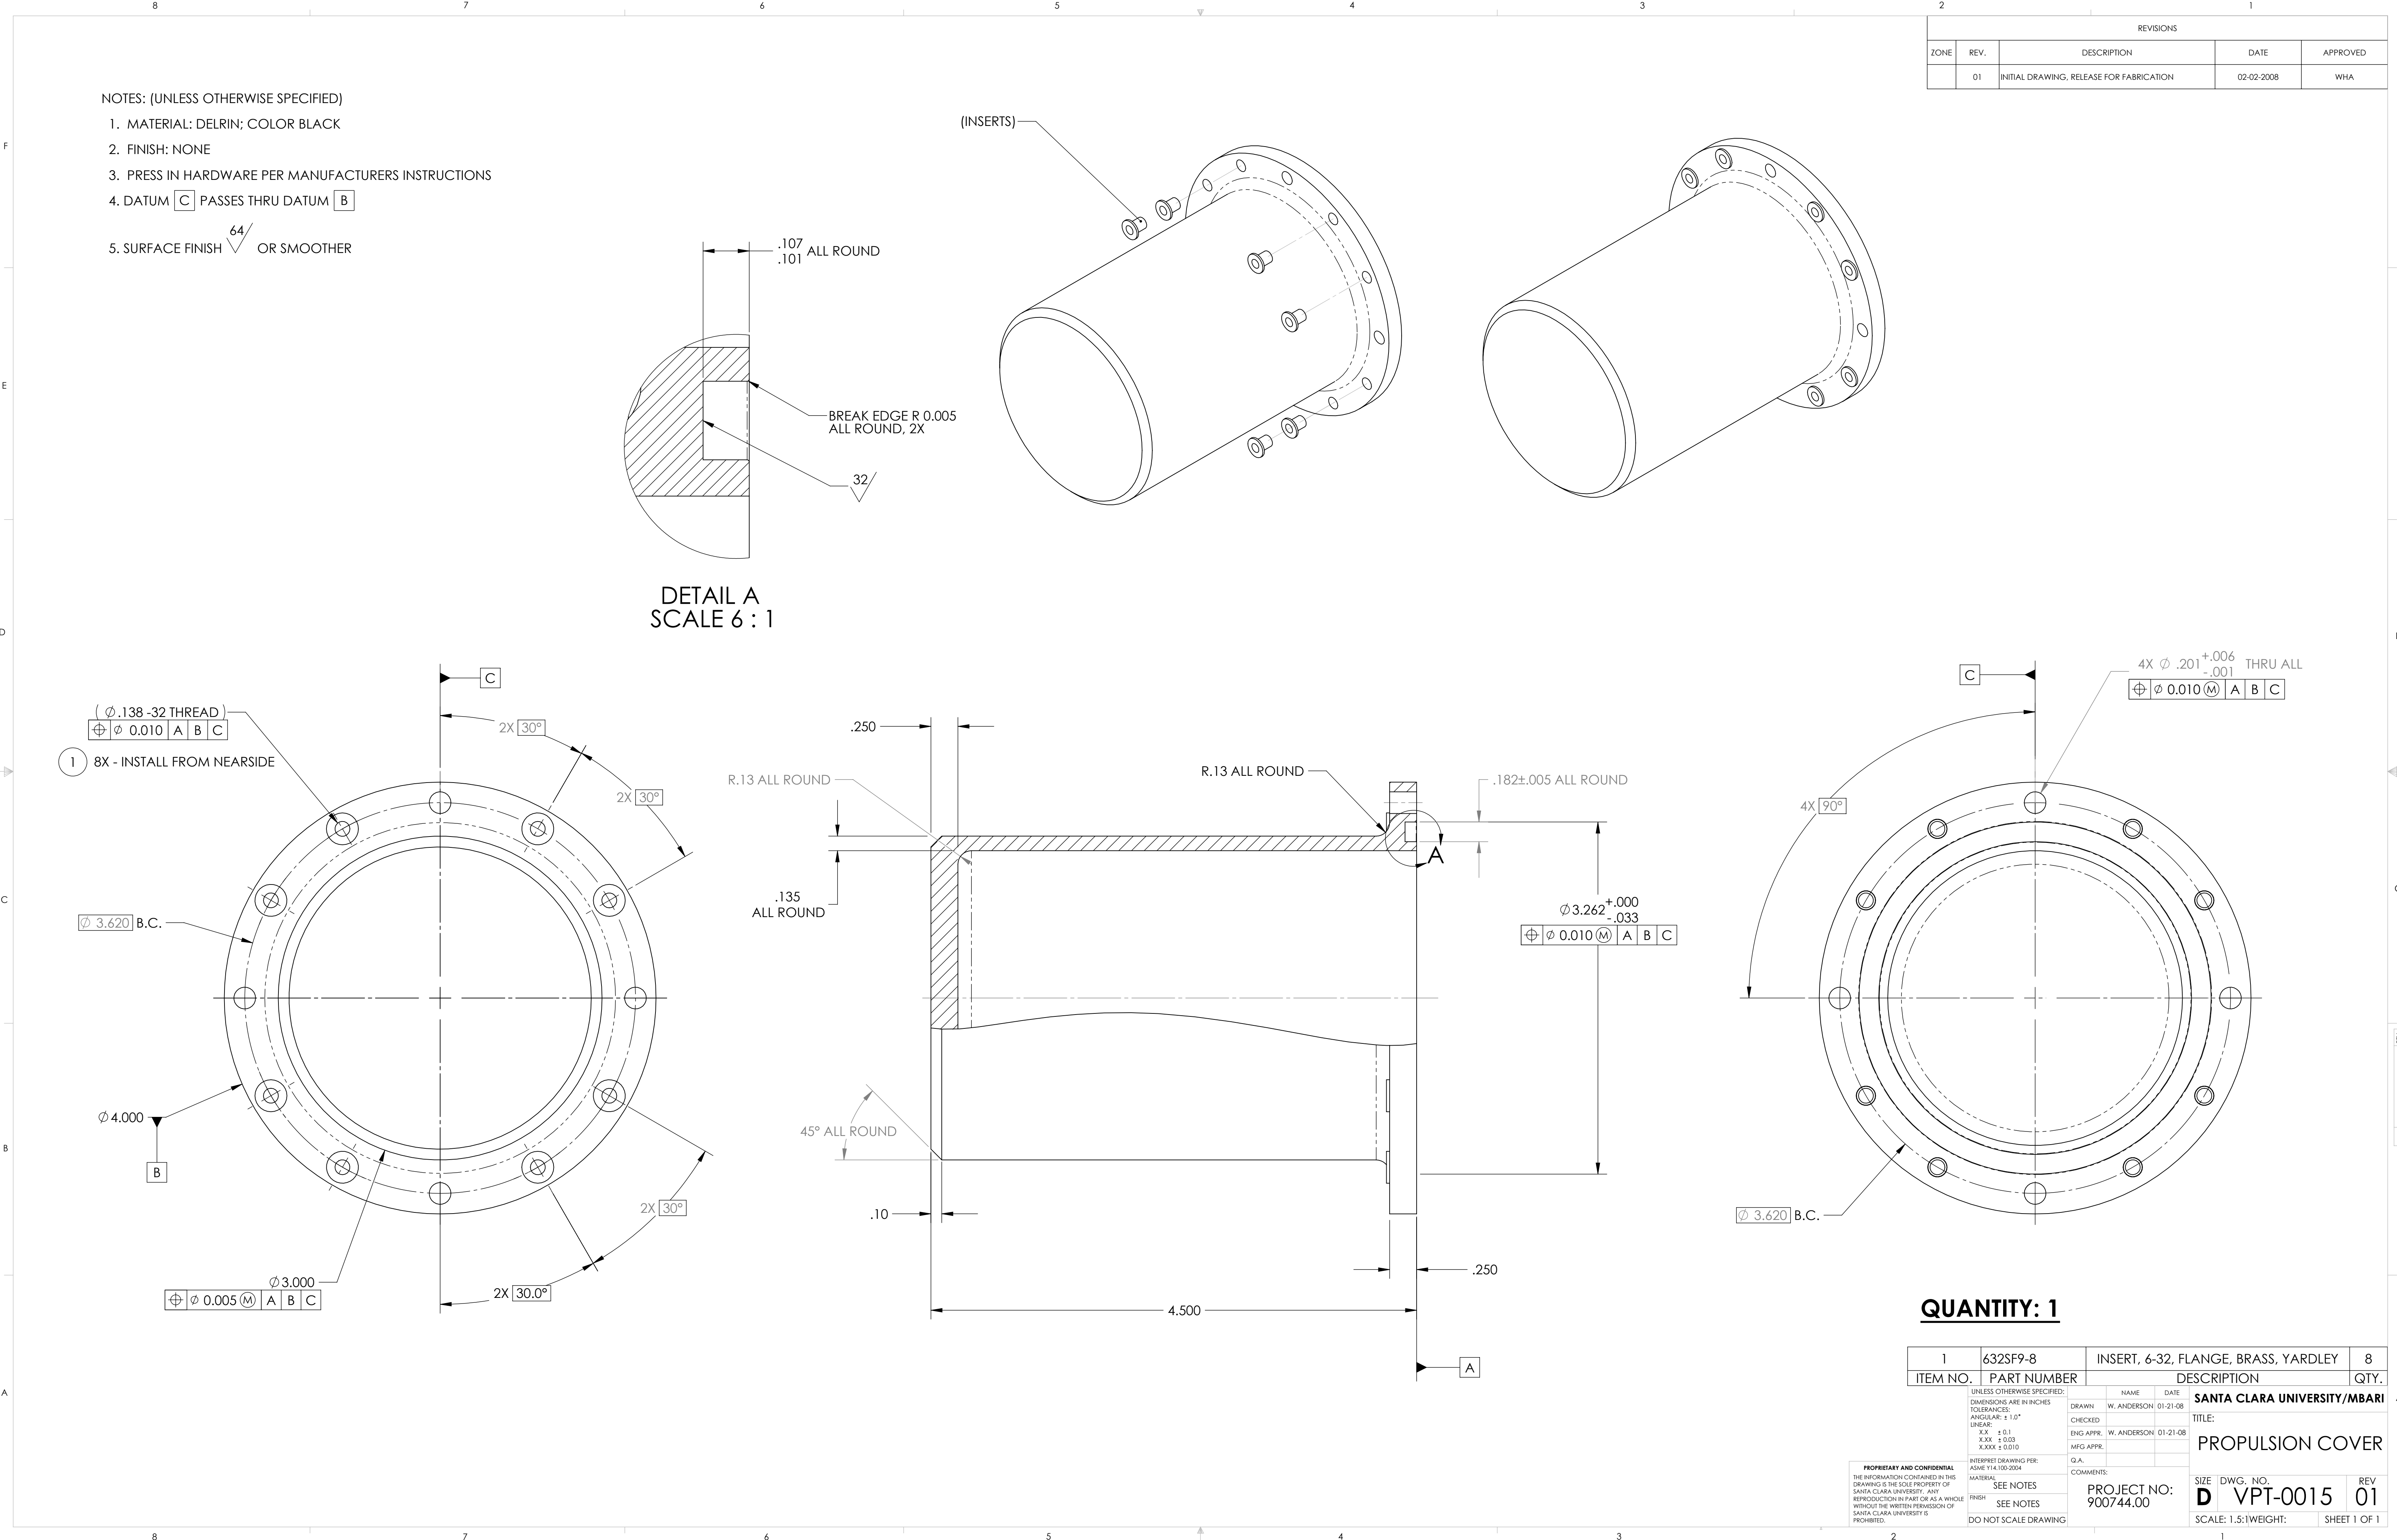

REVISIONS				
ZONE	REV.	DESCRIPTION	DATE	APPROVED
	01	INITIAL DRAWING, RELEASE FOR FABRICATION	02-02-2008	WHA

QUANTITY: 1

1	632SF9-8	INSERT, 6-32, FLANGE, BRASS, YARDLEY	8
ITEM NO.	PART NUMBER	DESCRIPTION	QTY.
SANTA CLARA UNIVERSITY/MBARI			
TITLE:			
PROPULSION COVER			
SIZE DWG. NO. REV			
D VPT-0015 01			
SCALE: 1.5:1WEIGHT: SHEET 1 OF 1			

UNLESS OTHERWISE SPECIFIED:			
DIMENSIONS ARE IN INCHES			
TOLERANCES:			
ANGULAR: ± 1.0°			
LINEAR:			
X.X ± 0.1			
X.XX ± 0.03			
X.XXX ± 0.010			
INTERPRET DRAWING PER: ASME Y14.100-2004			
MATERIAL			
SEE NOTES			
FINISH			
SEE NOTES			
DO NOT SCALE DRAWING			

COMMENTS:		
PROJECT NO: 900744.00		

G.A.		
NAME		
W. ANDERSON		
DATE		
01-21-08		

DRAWN		
W. ANDERSON		
CHECKED		
W. ANDERSON		
ENG APPR.		
01-21-08		
MFG APPR:		