

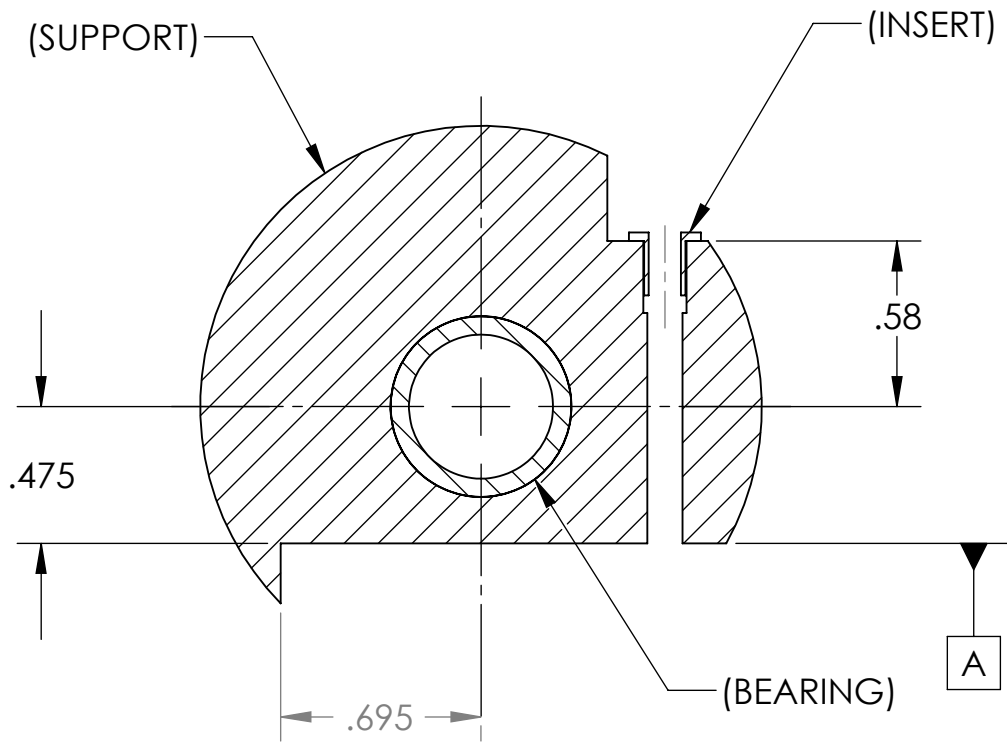
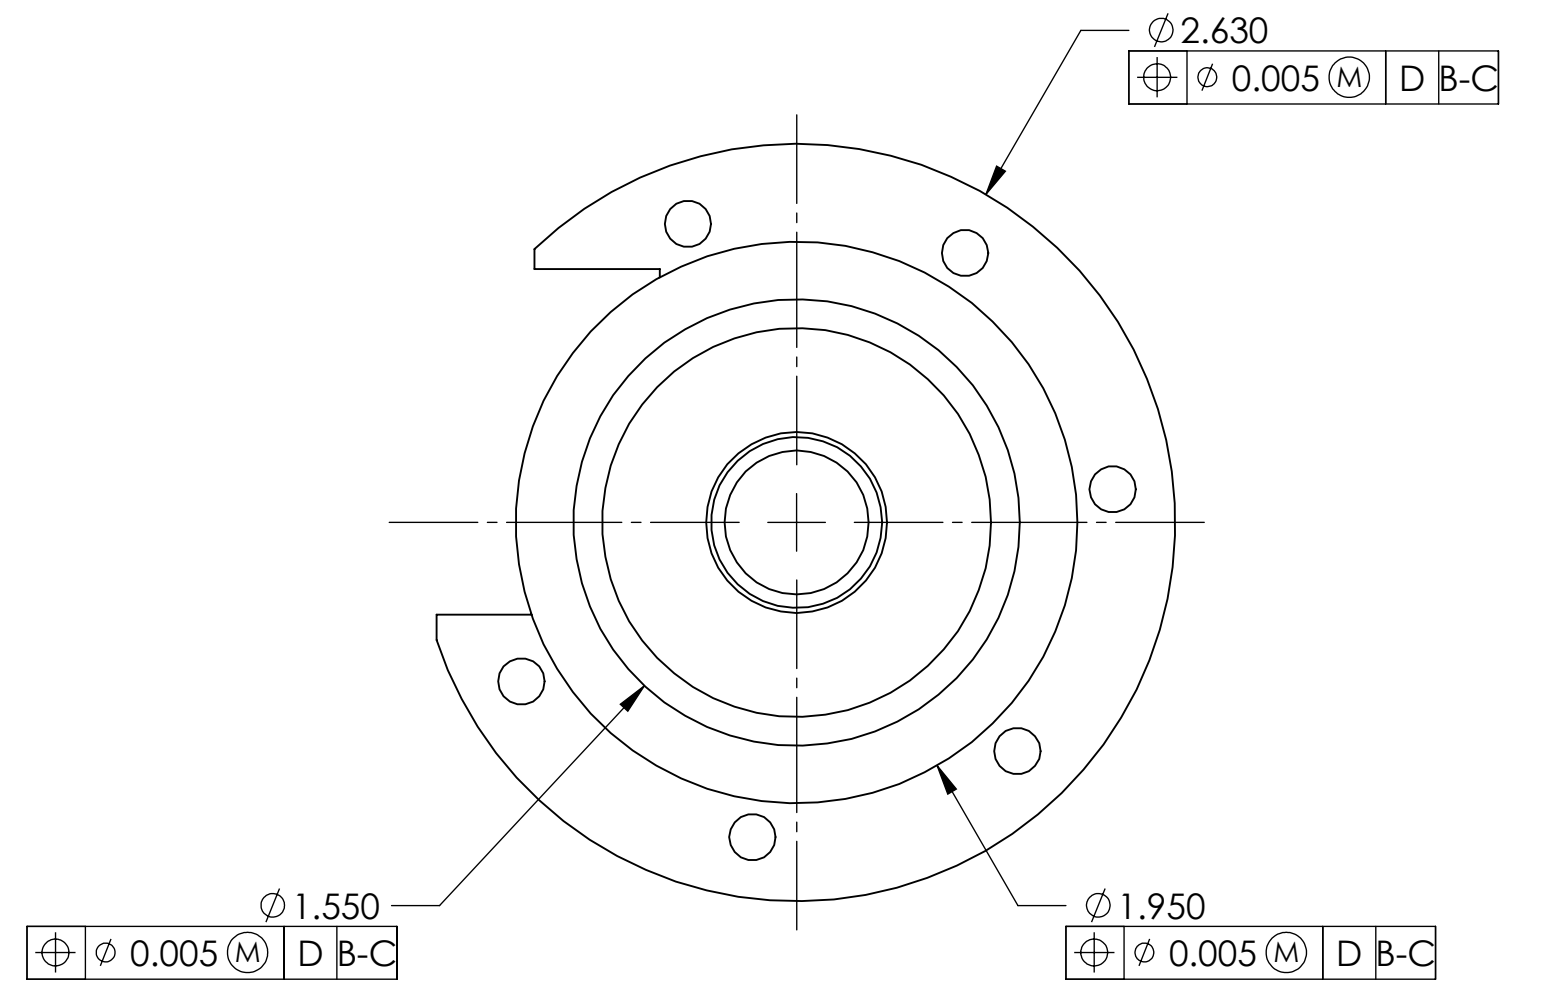
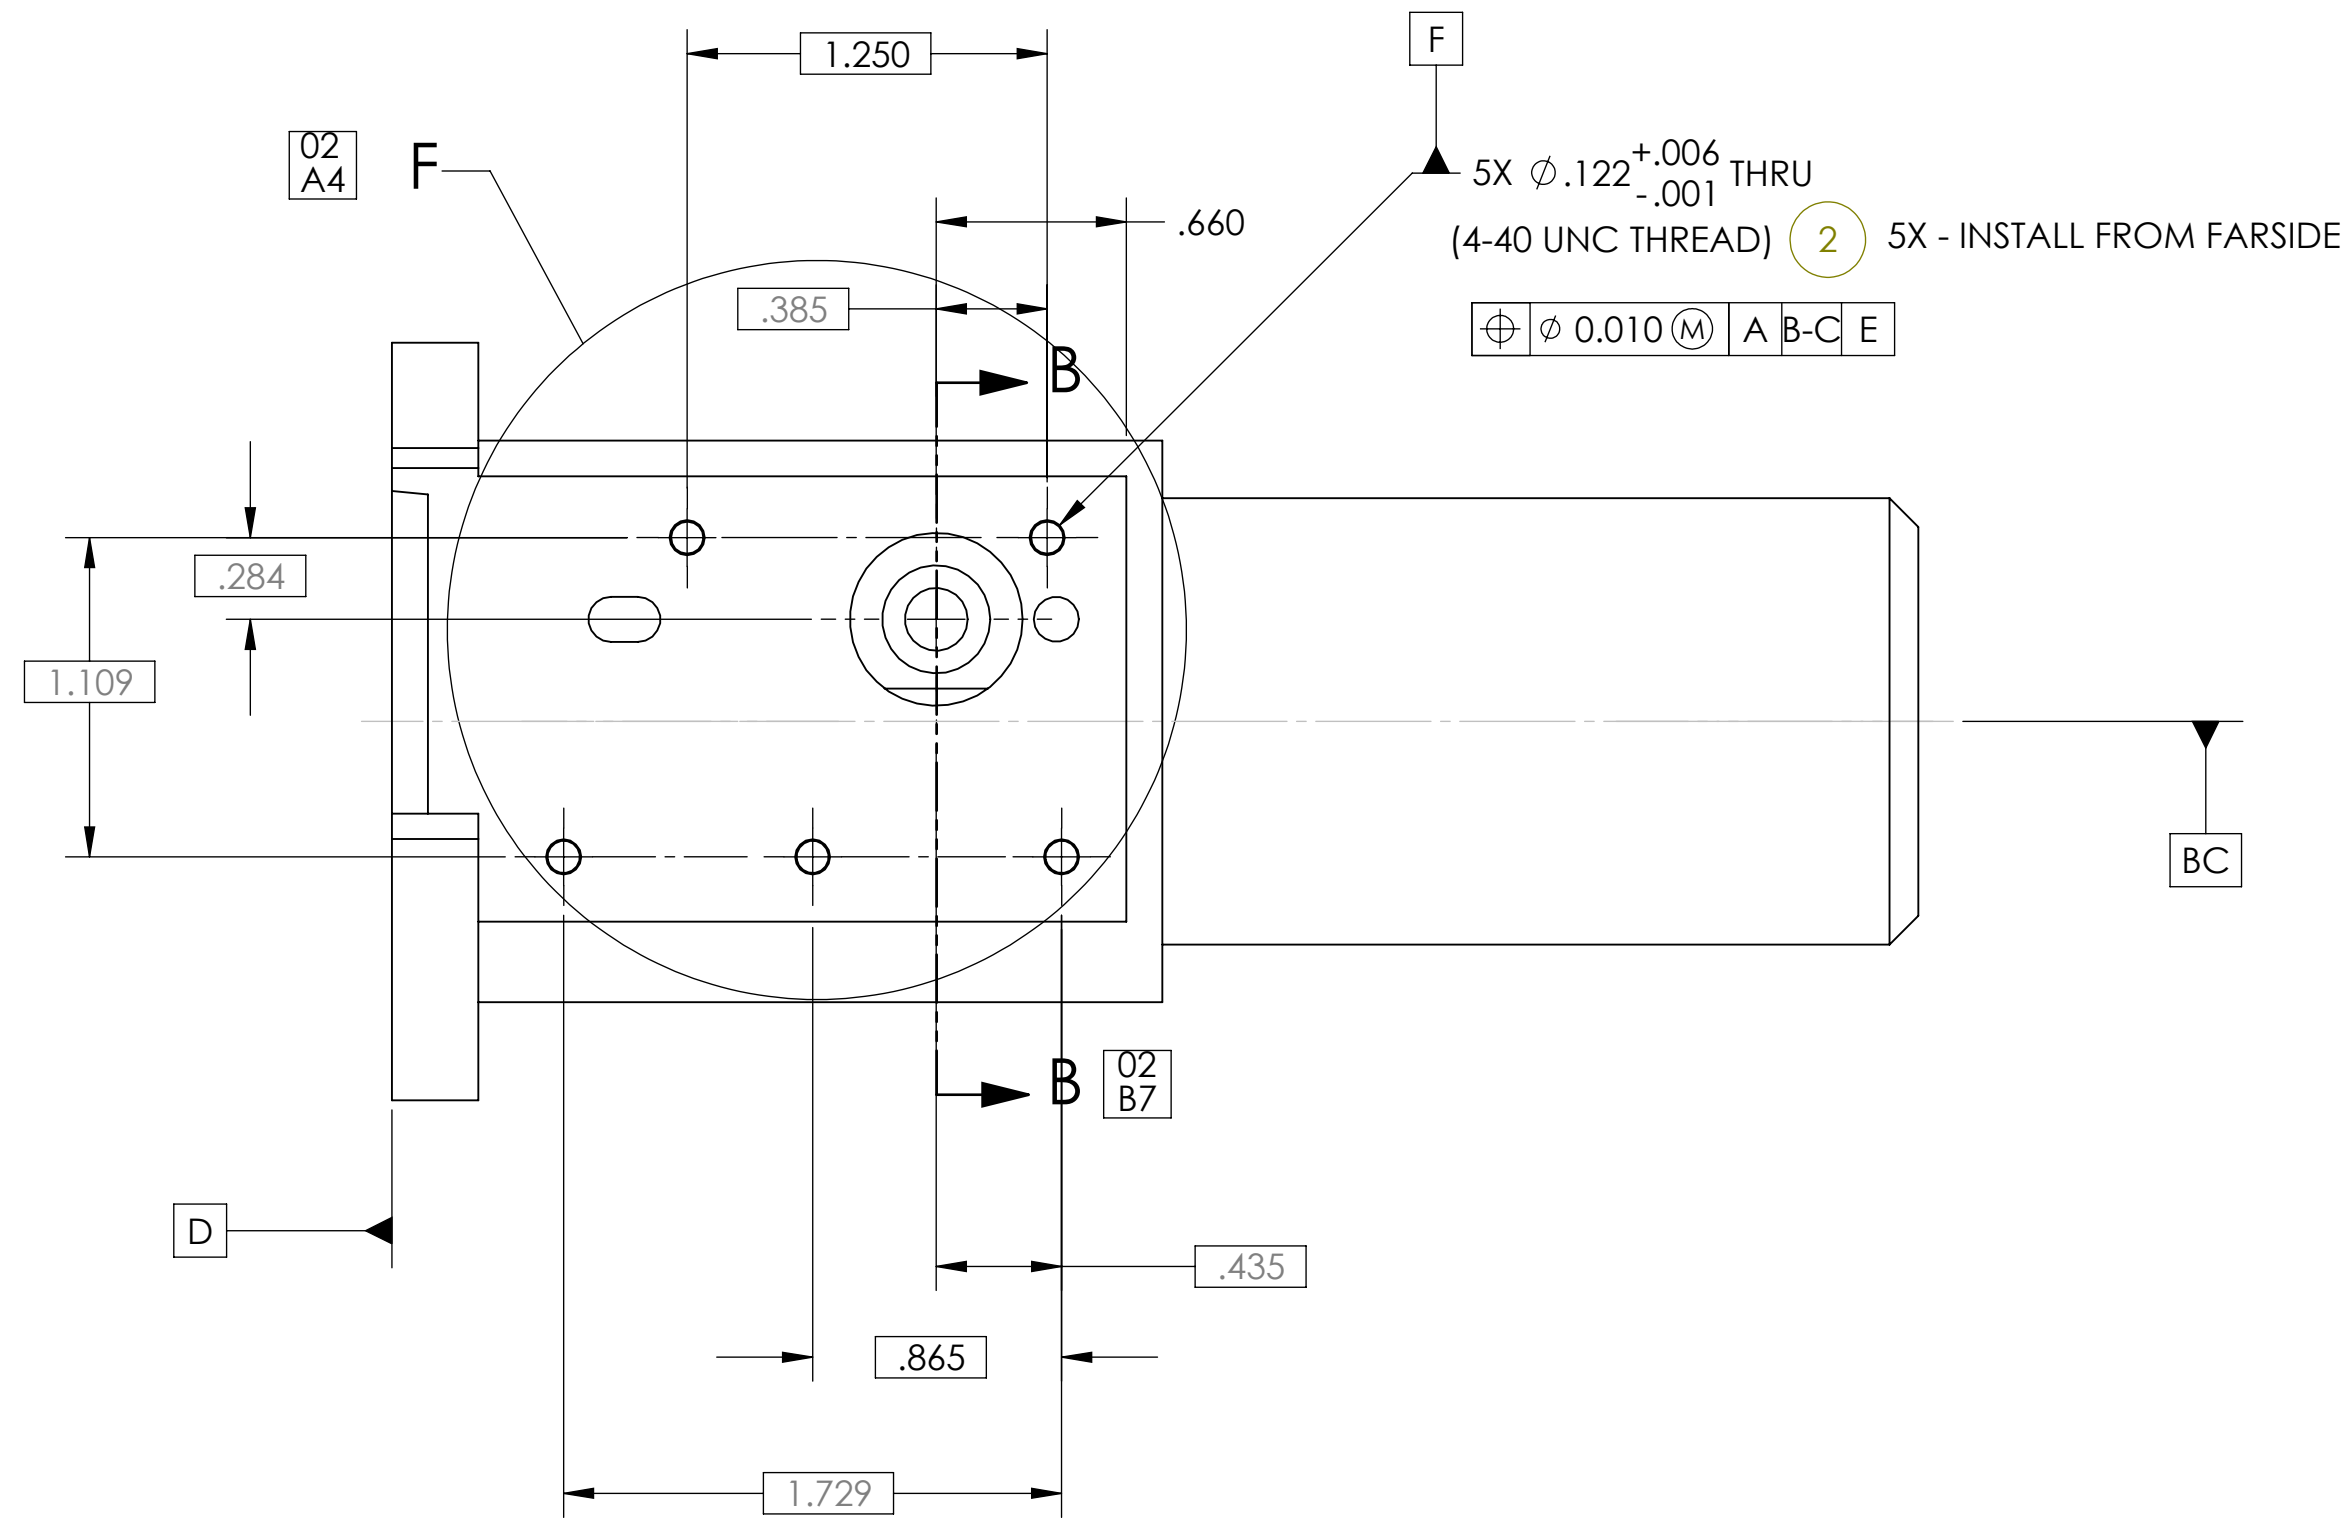
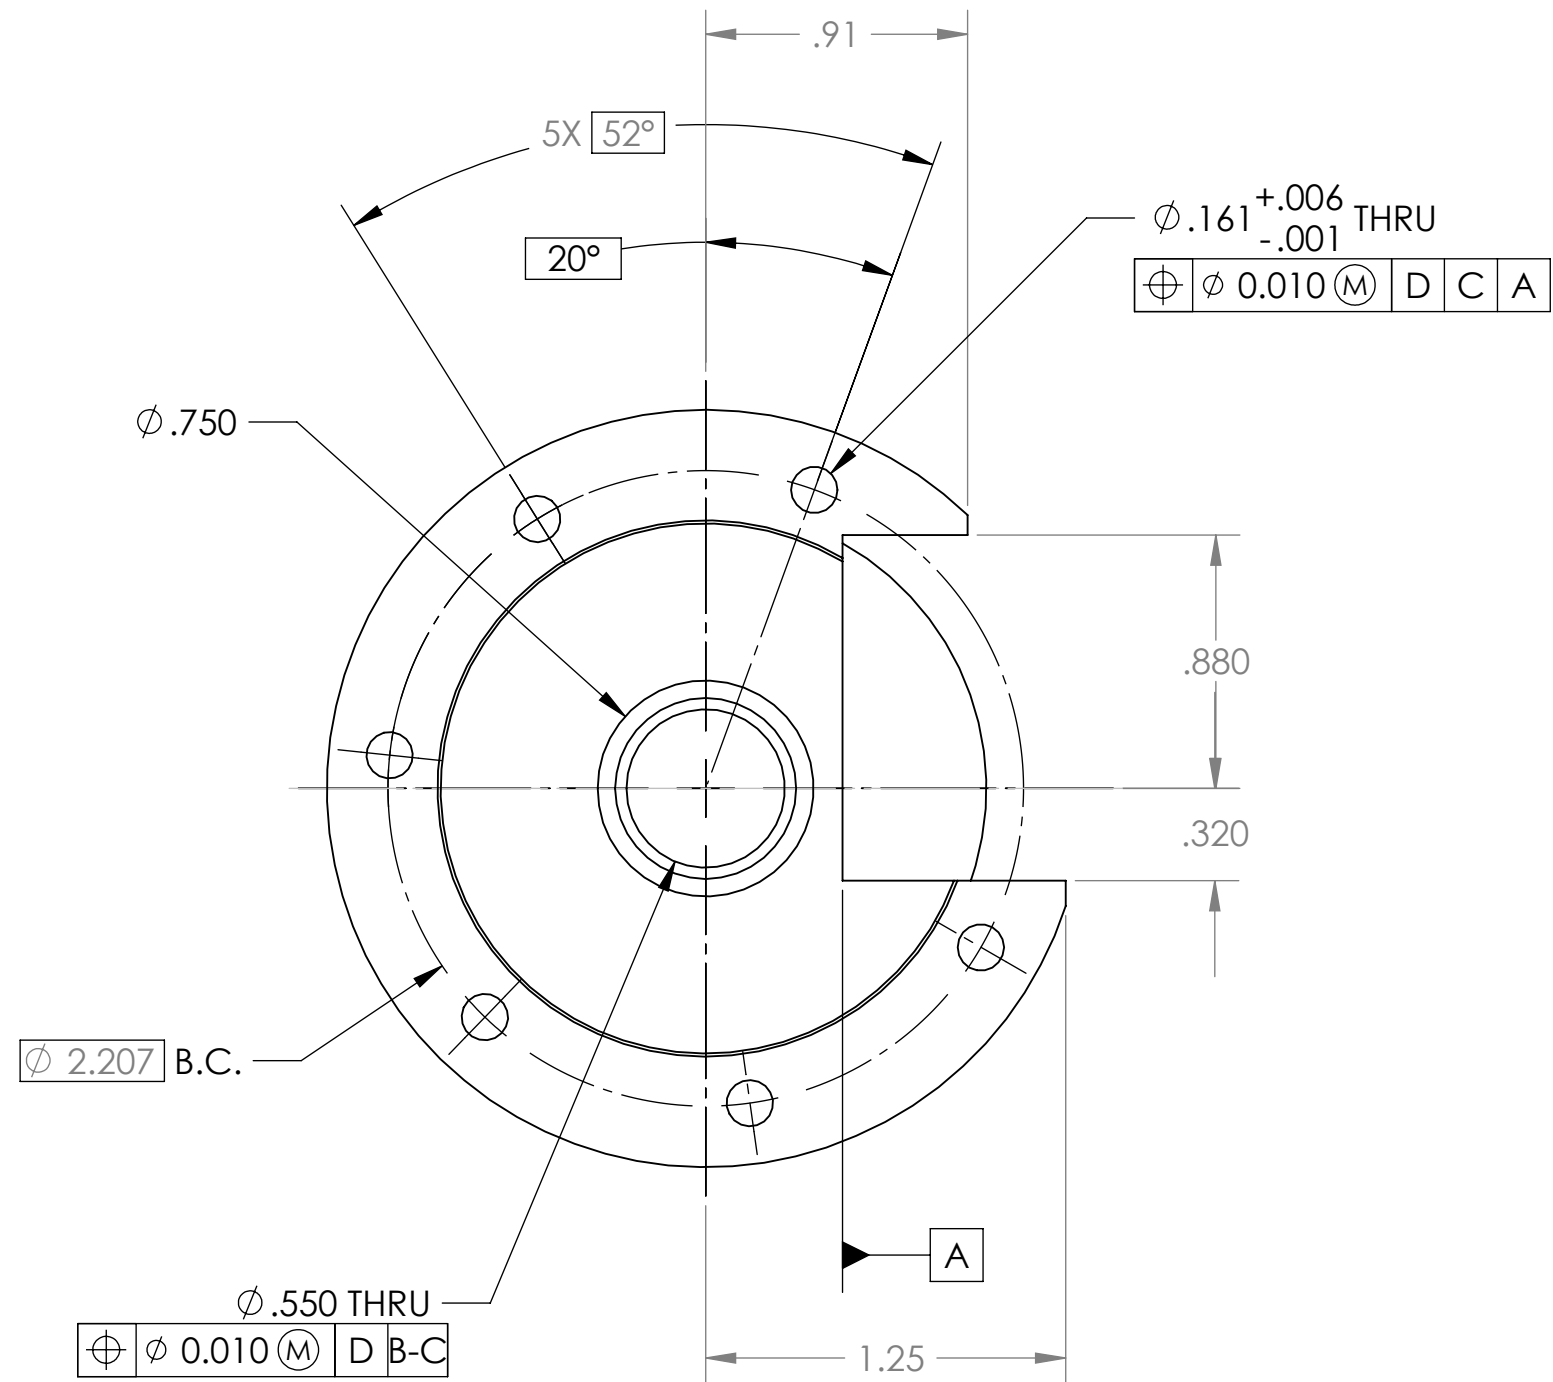


NOTES: (UNLESS OTHERWISE SPECIFIED)

1. MATERIAL: DELRIN; COLOR BLACK
2. FINISH: NONE
3. INSTALL HARDWARE PER MANUFACTURERS INSTRUCTIONS
4. DATUM B-C PASSES THRU DATUMS B AND C

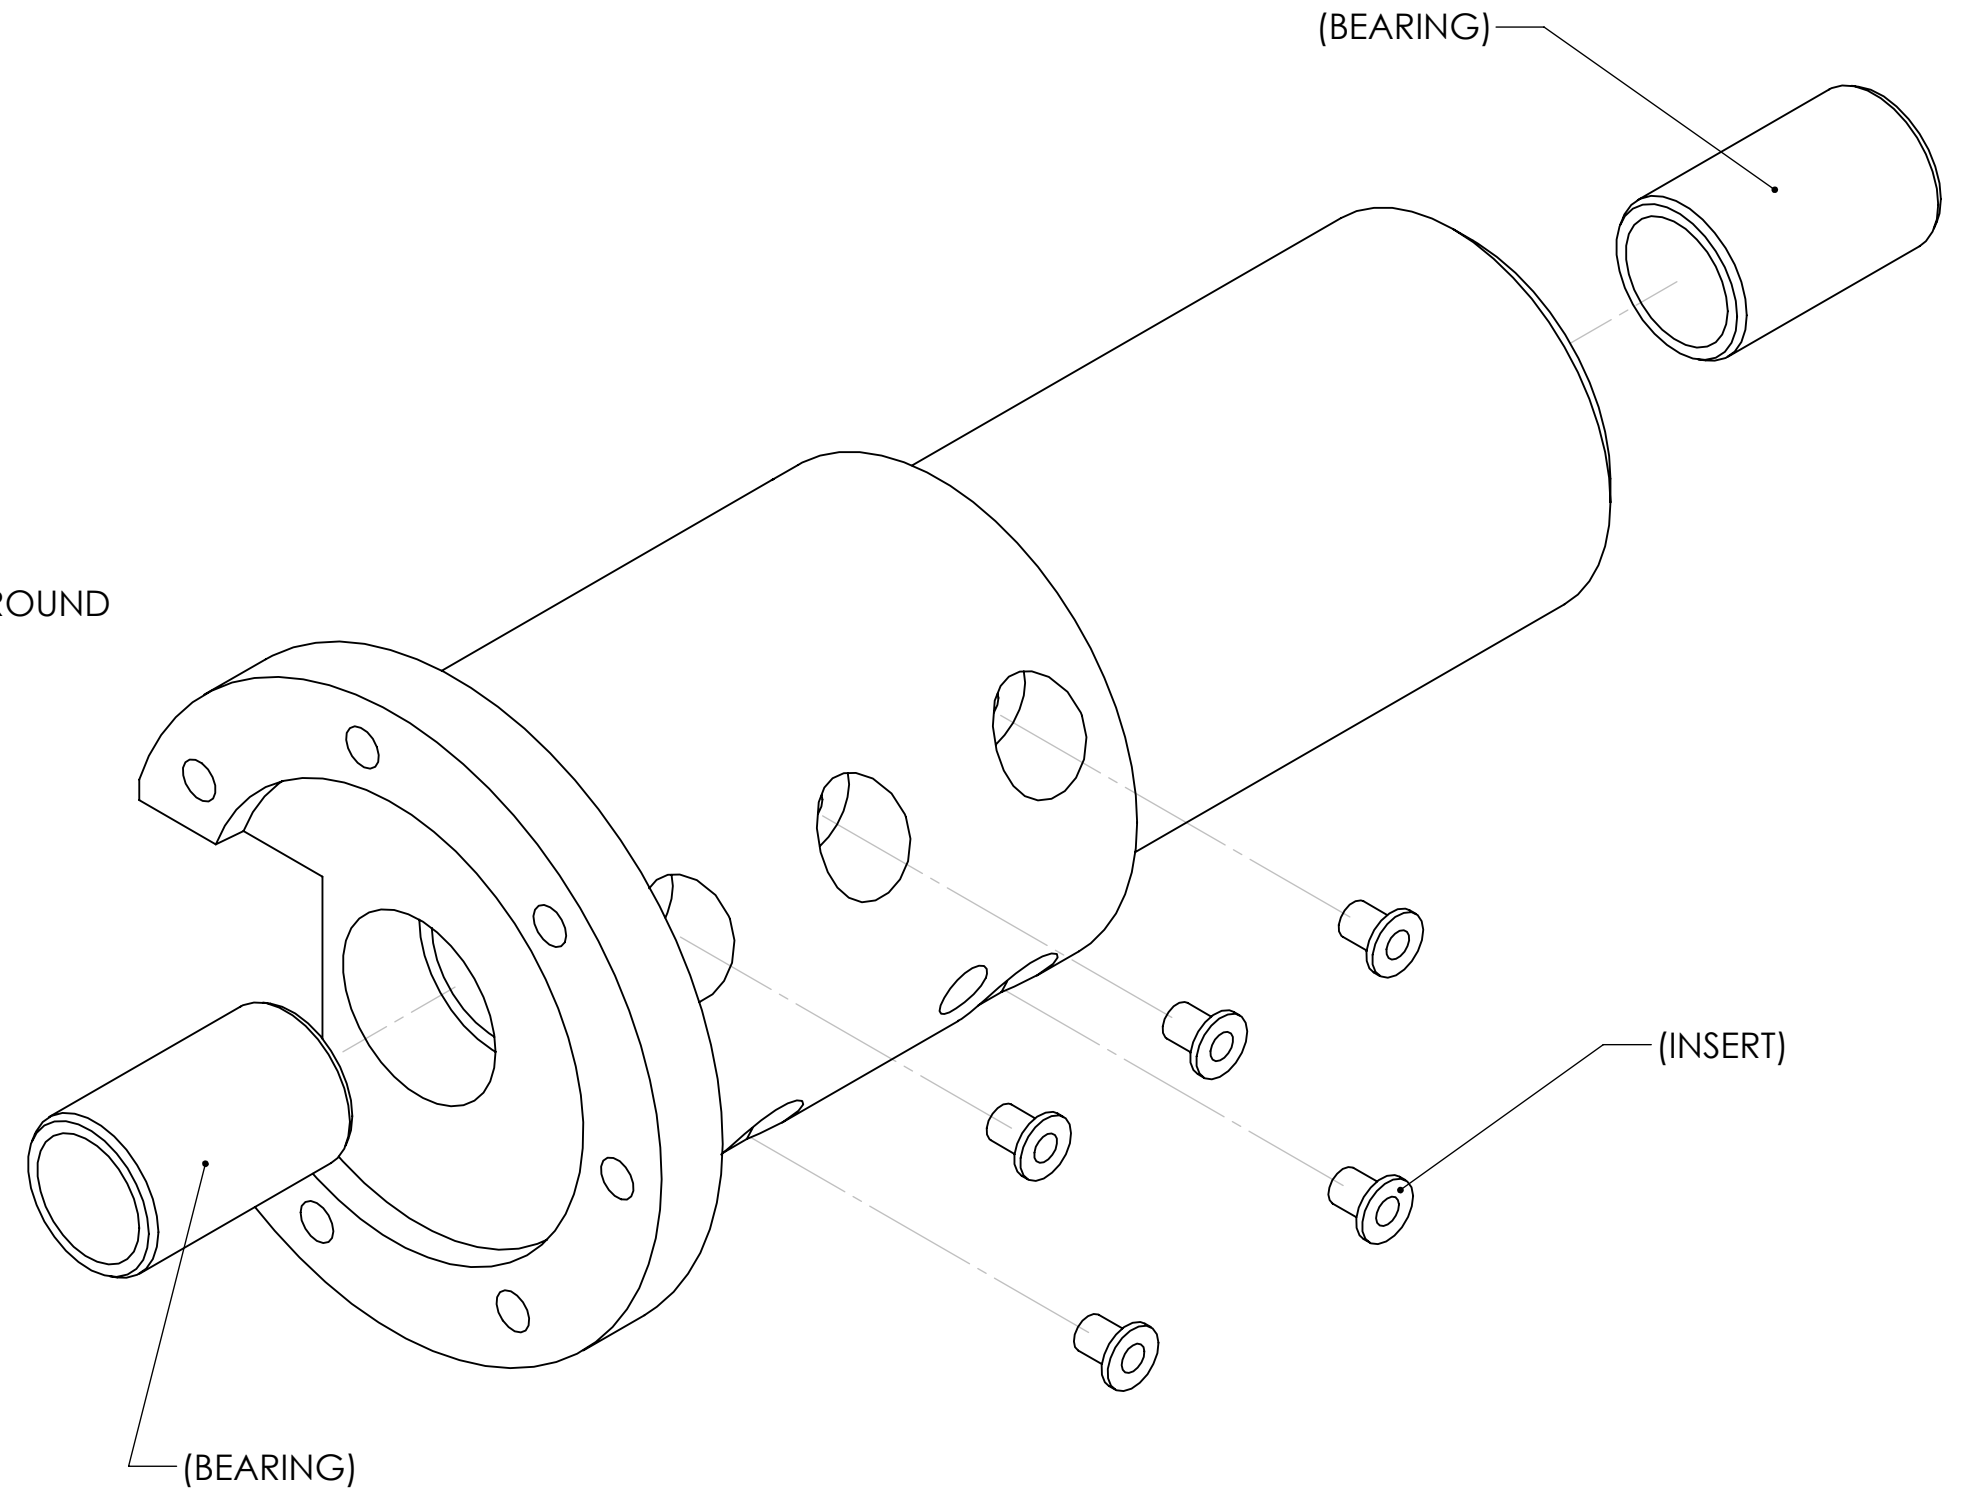

SECTION A-A (01 F5)

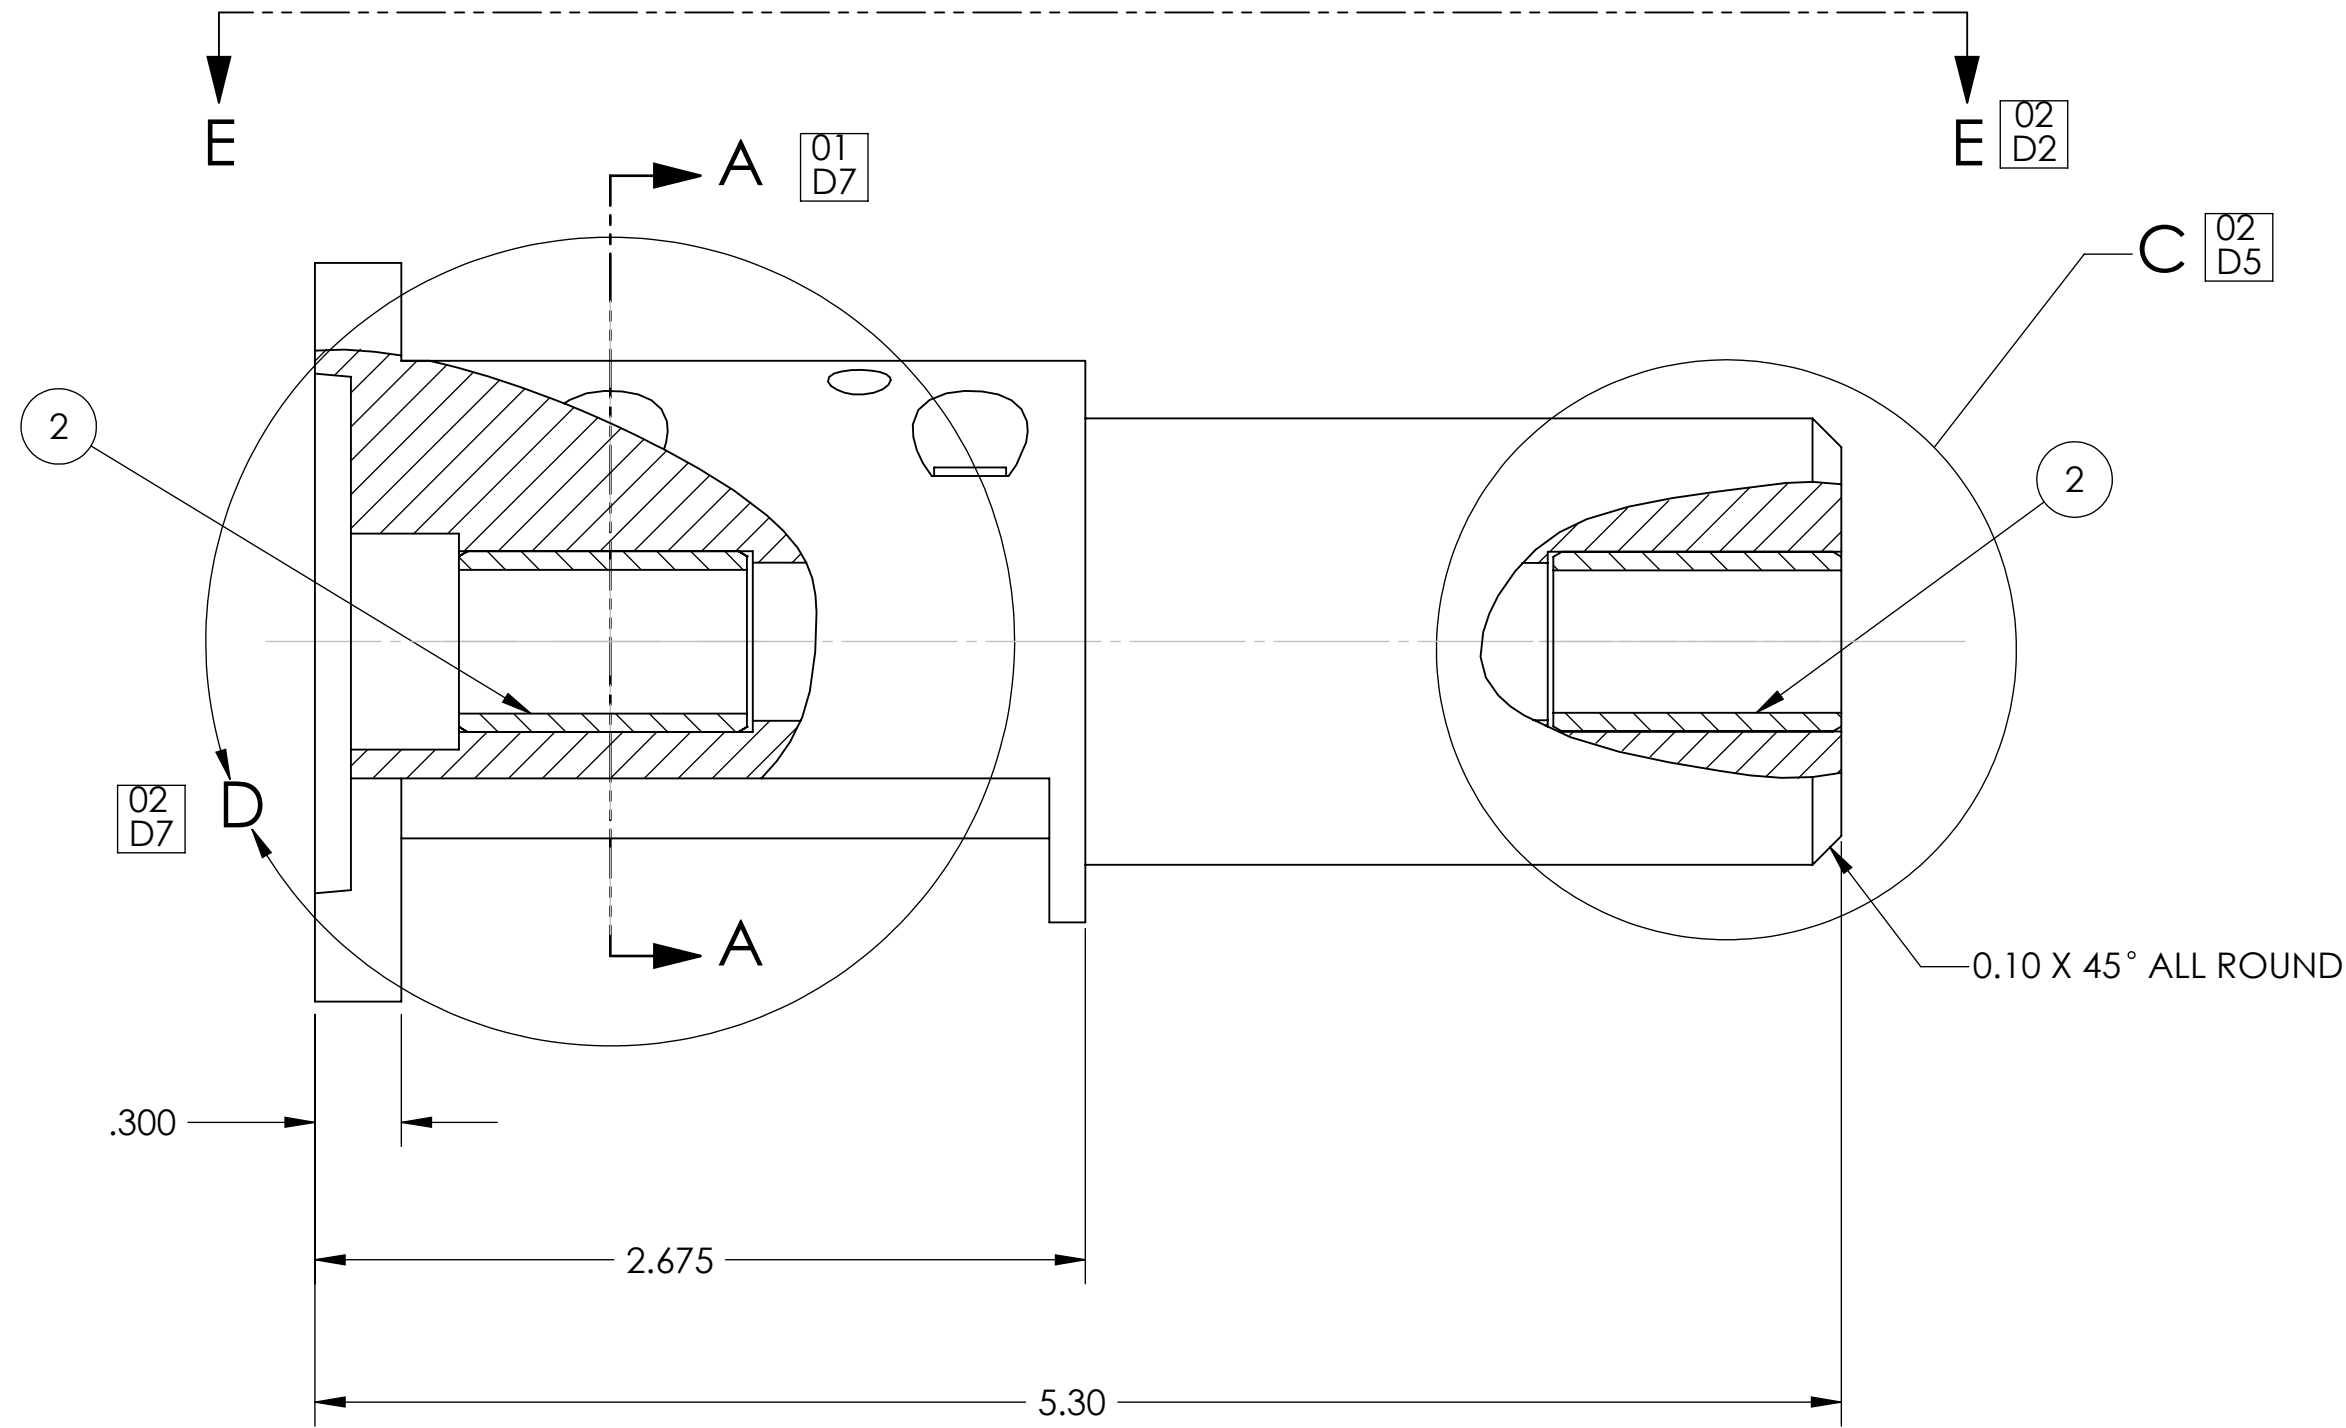

2	B6-24	BEARING, PLAIN, 0.500 ID X 1.000 L, OIL IMPREGNATED, BERG	2
1	440SF8-7	INSERT, 4-40, FLANGE, BRASS, YARDLEY	5
ITEM NO.	PartNo	DESCRIPTION	QTY.


QUANTITY: 3

THE INFORMATION CONTAINED IN THIS DRAWING IS THE SOLE PROPERTY OF SANTA CLARA UNIVERSITY. ANY REPRODUCTION IN PART OR AS A WHOLE WITHOUT THE WRITTEN PERMISSION OF SANTA CLARA UNIVERSITY IS PROHIBITED.

UNLESS OTHERWISE SPECIFIED:
DIMENSIONS ARE IN INCHES
TOLERANCES:
ANGULAR: ± 1.0°
LINEAR:
XX ± 0.1
XXX ± 0.03
XXXX ± 0.010
INTERPRET DRAWING PER:
ASME Y14.100-2004
MATERIAL
SEE NOTES
FINISH
SEE NOTES
DO NOT SCALE DRAWING

NAME
W. ANDERSON
12-23-07
CHECKED
W. ANDERSON
12-23-07
ENG APPR.
MFG APPR.
G.A.
COMMENTS:
PROJECT NO:
900744.00

SANTA CLARA UNIVERSITY/MBARI
TITLE:
SUPPORT, ACTUATOR
SIZE DWG. NO. REV
D VPT-0010 01
SCALE: 1.5:1WEIGHT: SHEET 1 OF 2

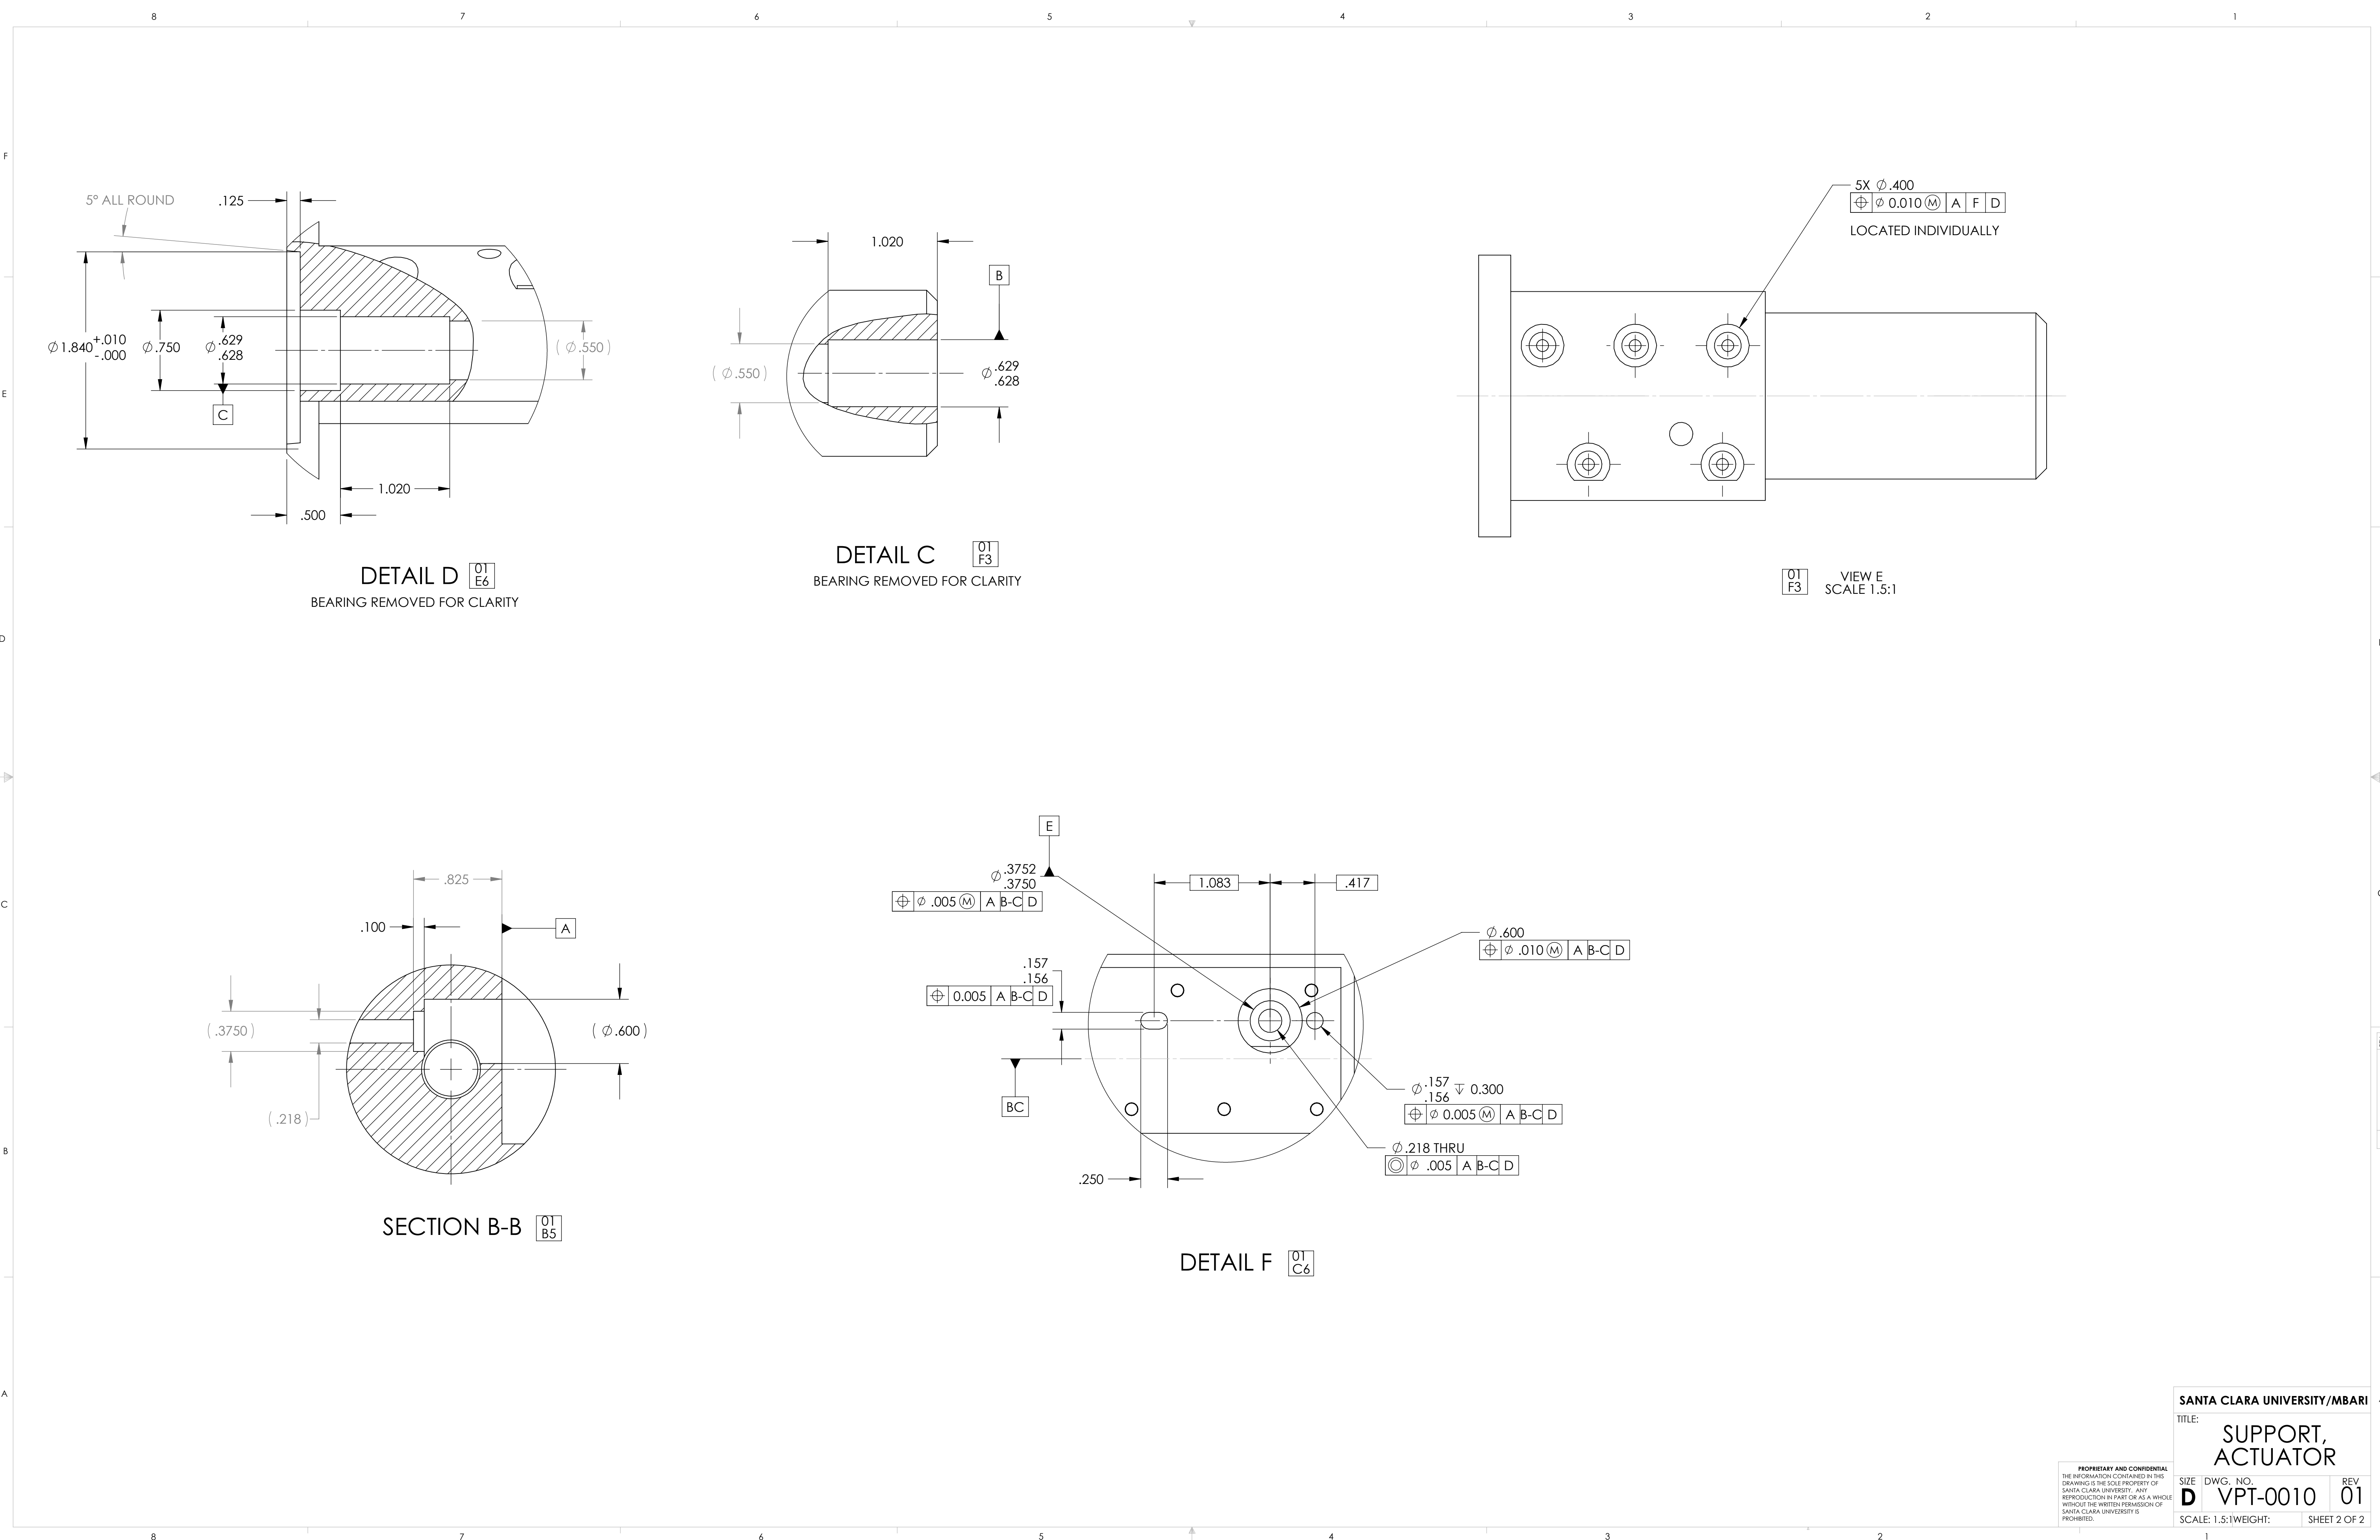

PROPRIETARY AND CONFIDENTIAL
THE INFORMATION CONTAINED IN THIS
DRAWING IS THE SOLE PROPERTY OF
SANTA CLARA UNIVERSITY. ANY
REPRODUCTION IN PART OR AS A WHOLE
WITHOUT THE WRITTEN PERMISSION OF
SANTA CLARA UNIVERSITY IS
PROHIBITED.