

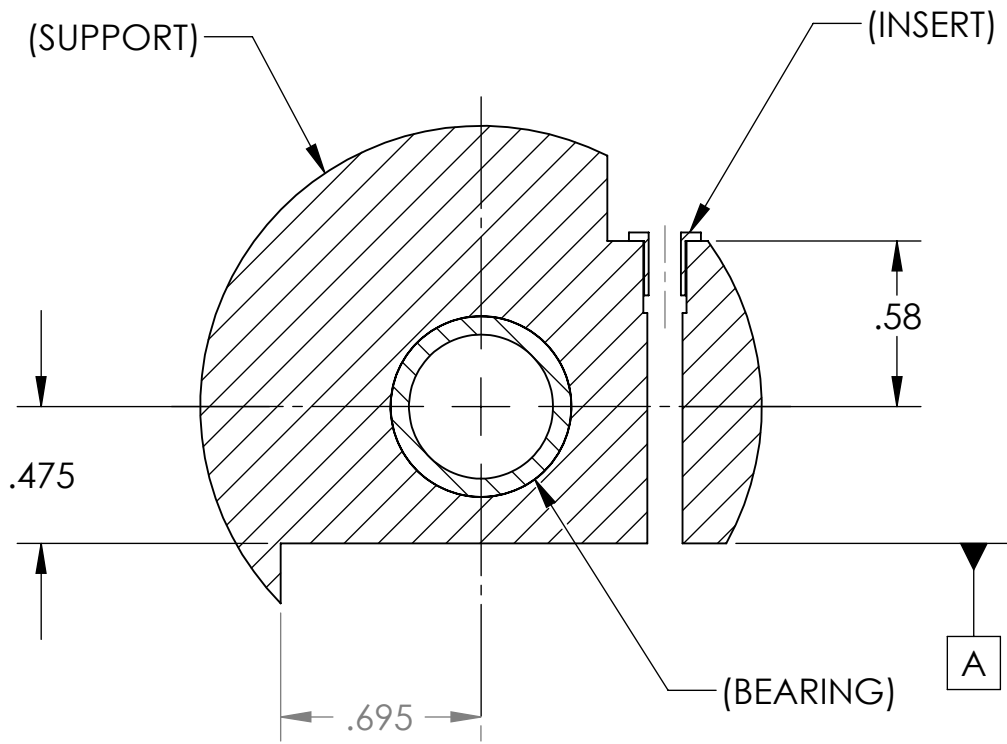
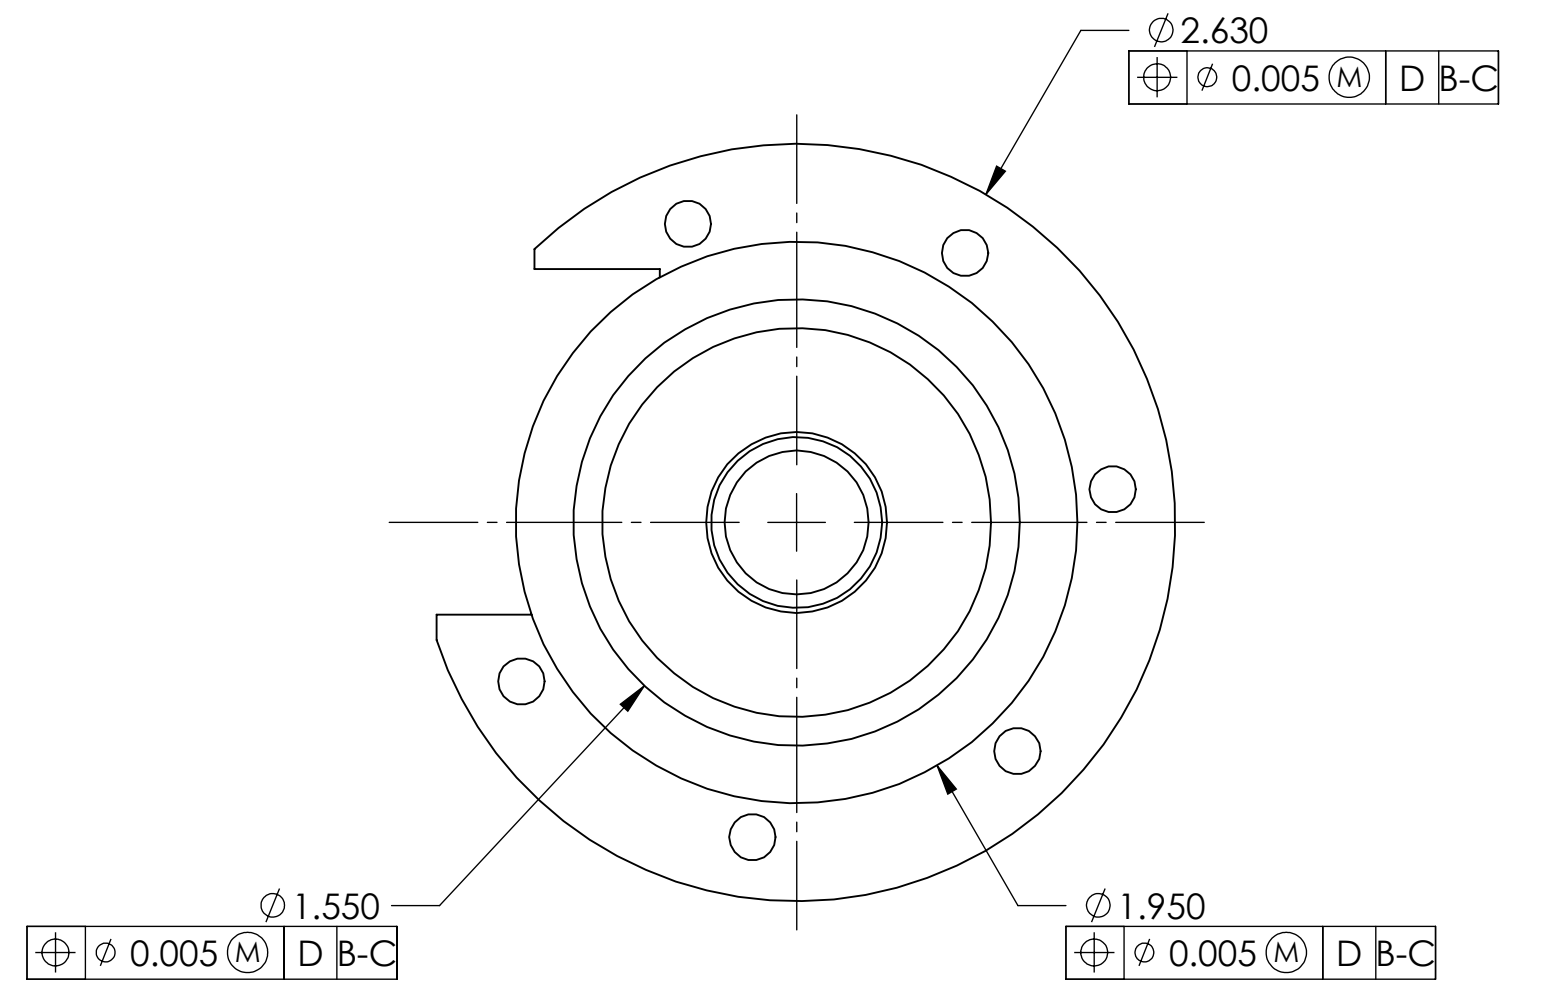
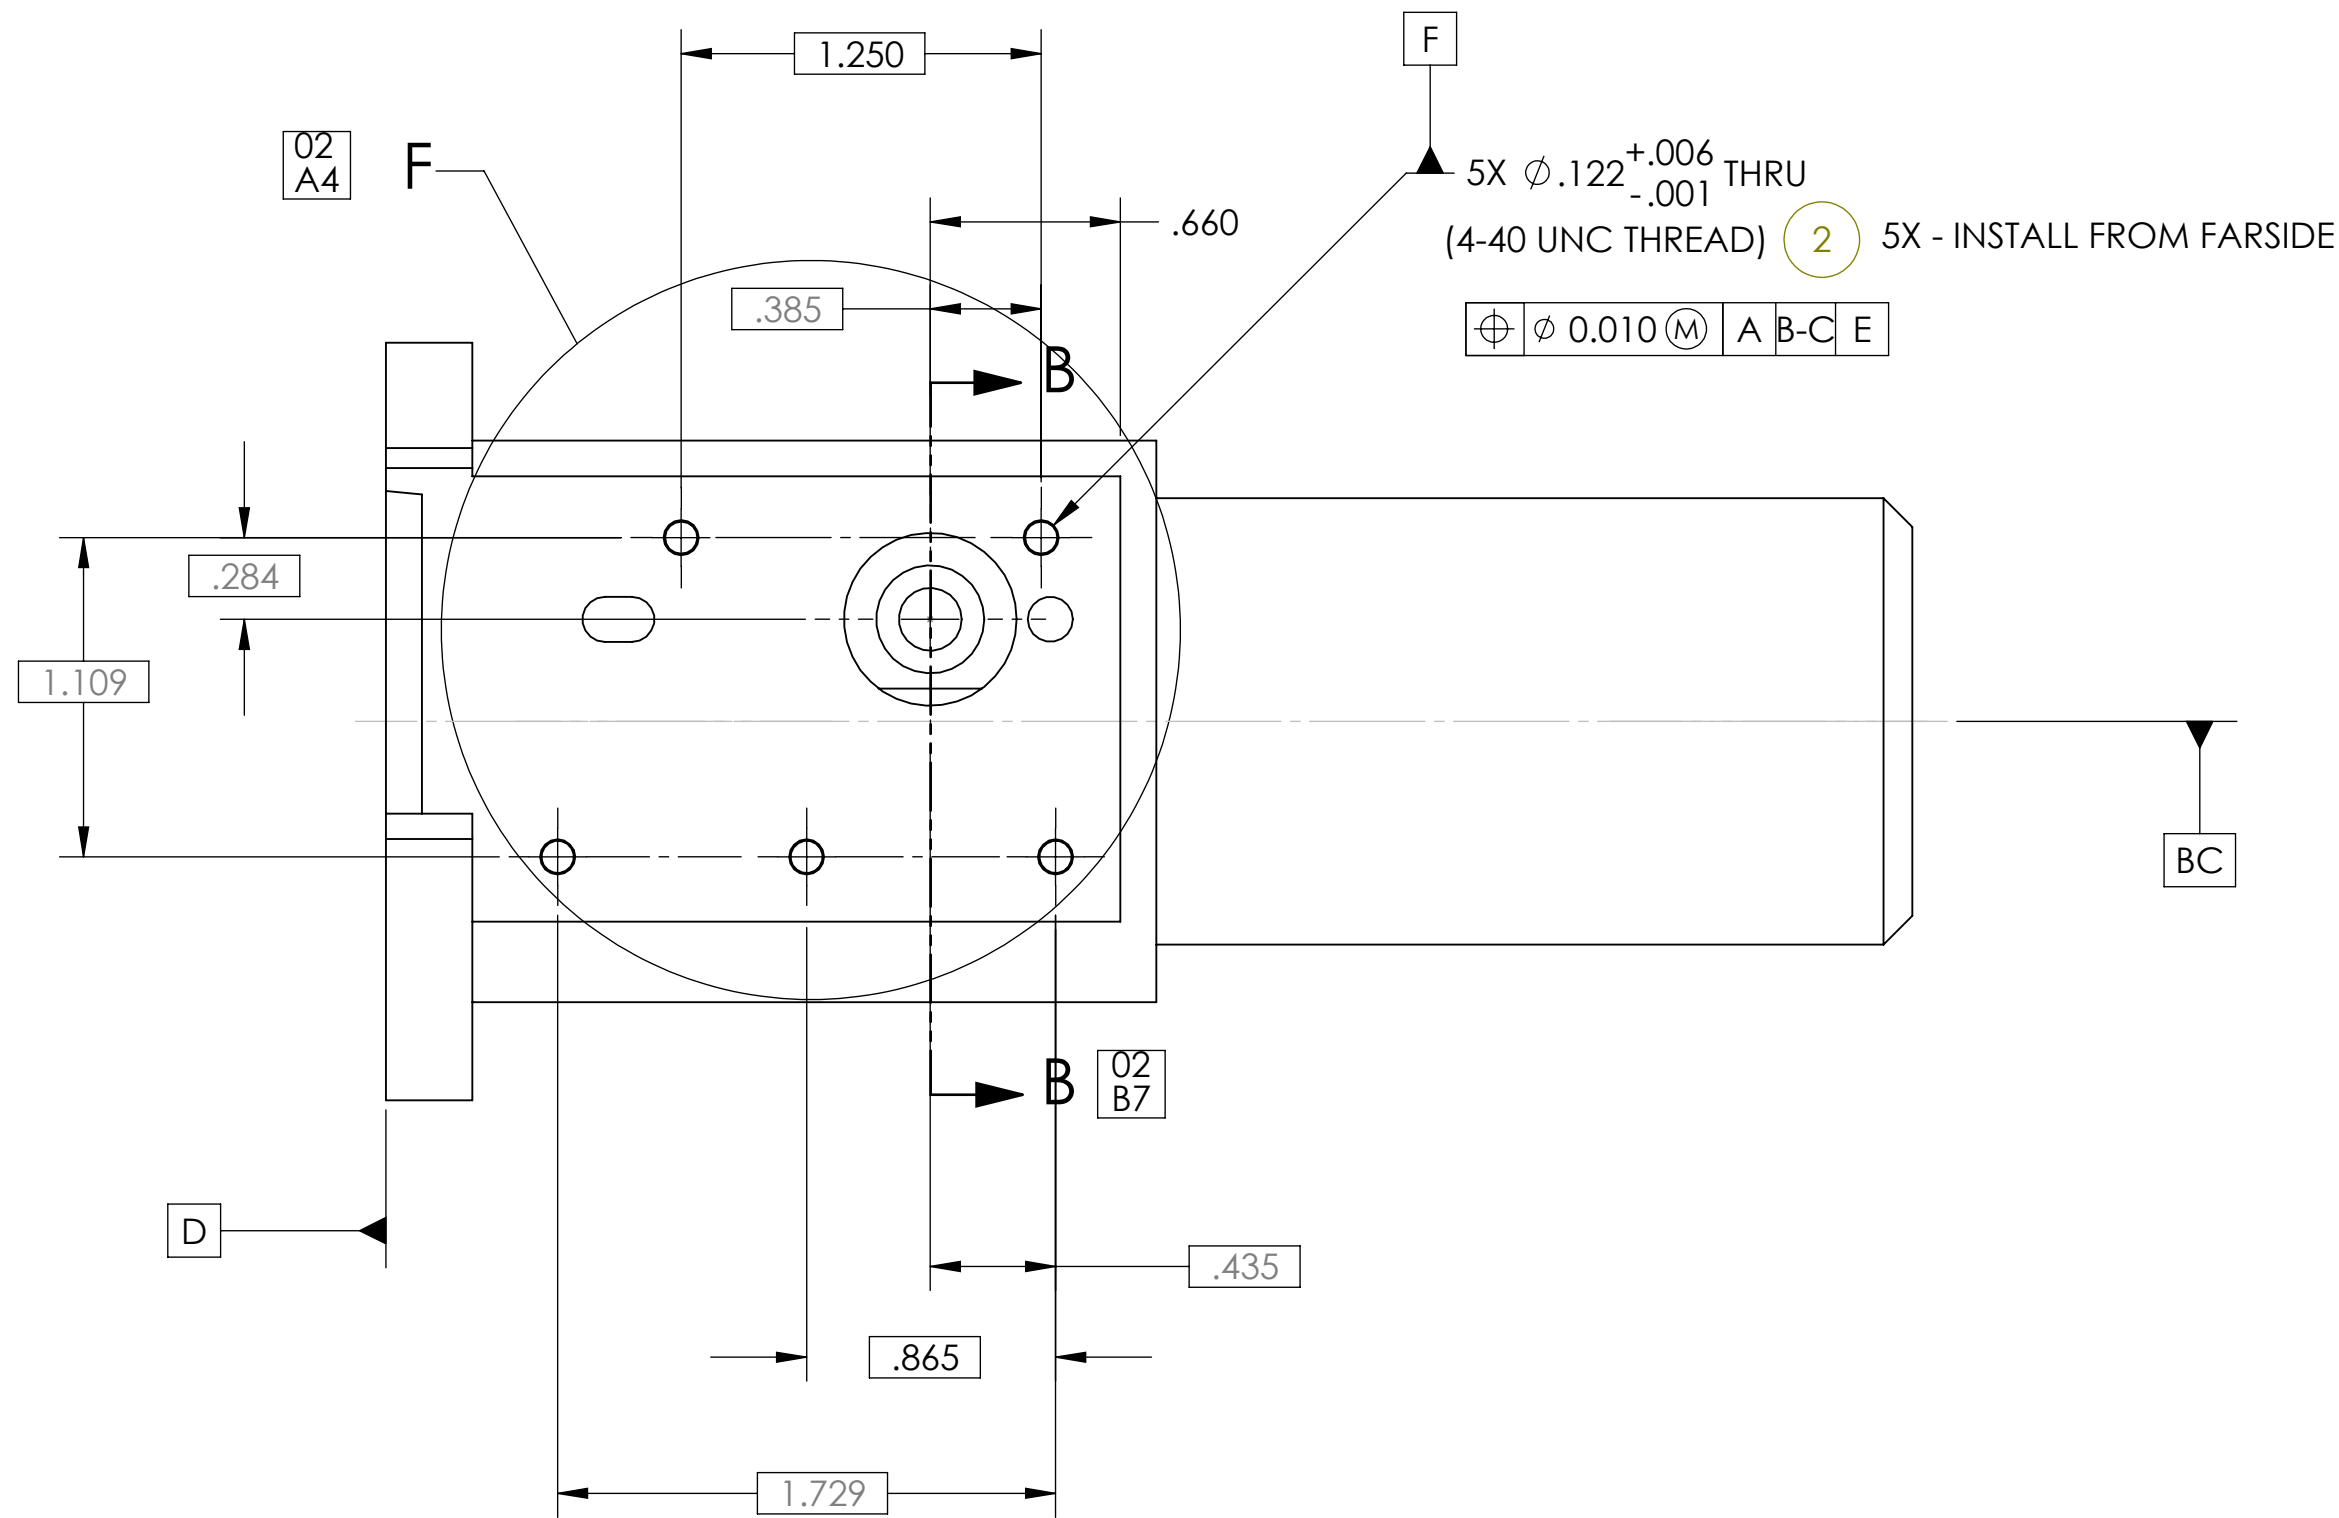
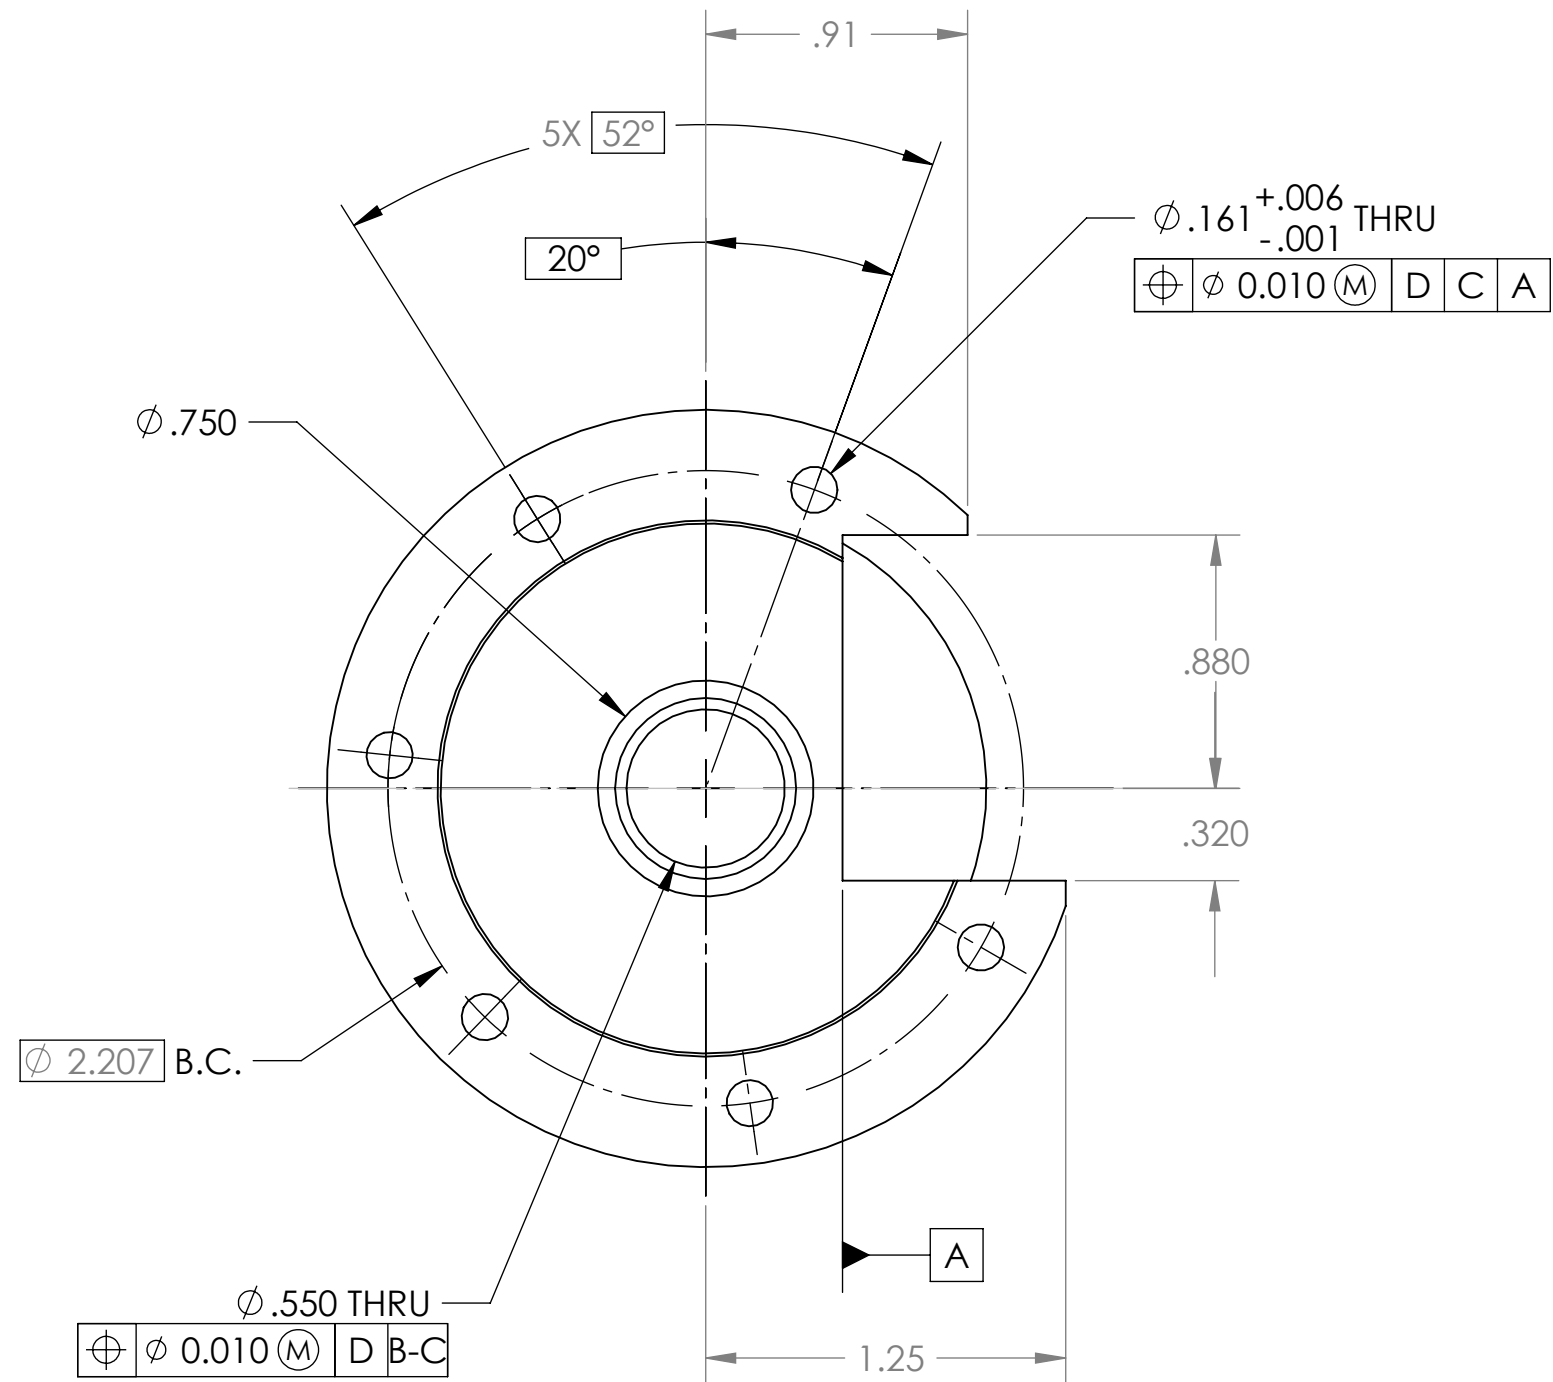


NOTES: (UNLESS OTHERWISE SPECIFIED)

1. MATERIAL: DELRIN; COLOR BLACK
2. FINISH: NONE
3. INSTALL HARDWARE PER MANUFACTURERS INSTRUCTIONS
4. DATUM [B-C] PASSES THRU DATUMS [B] AND [C]
- 5 FEATURE OR DIMENSION INDICATED HAS BEEN MODIFIED FROM PREVIOUS REVISION

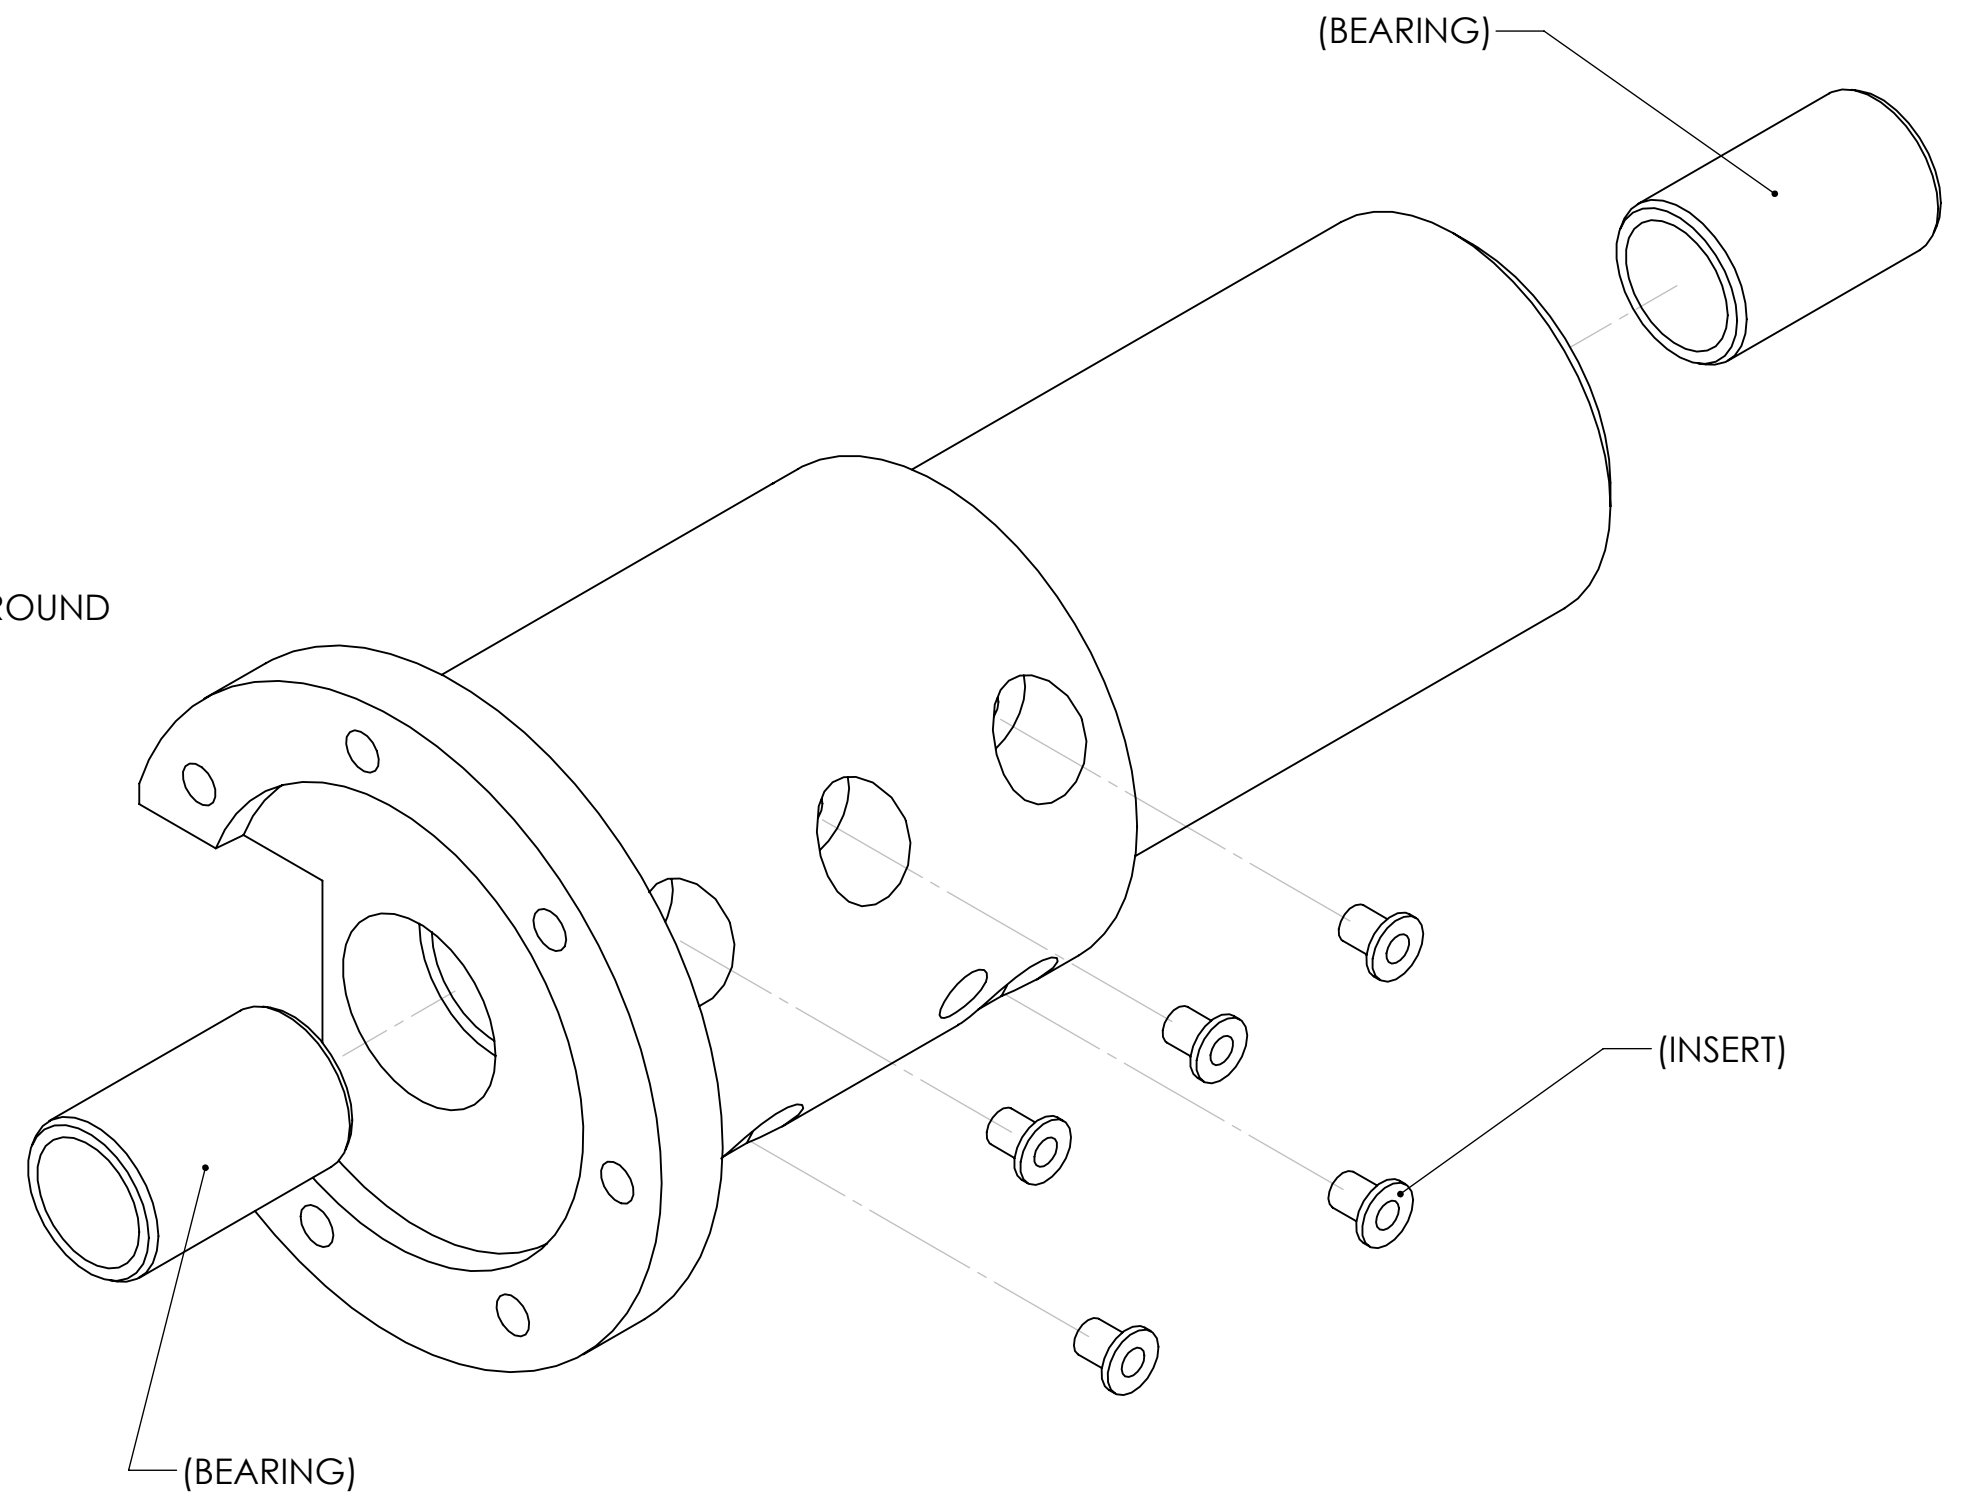


SECTION A-A

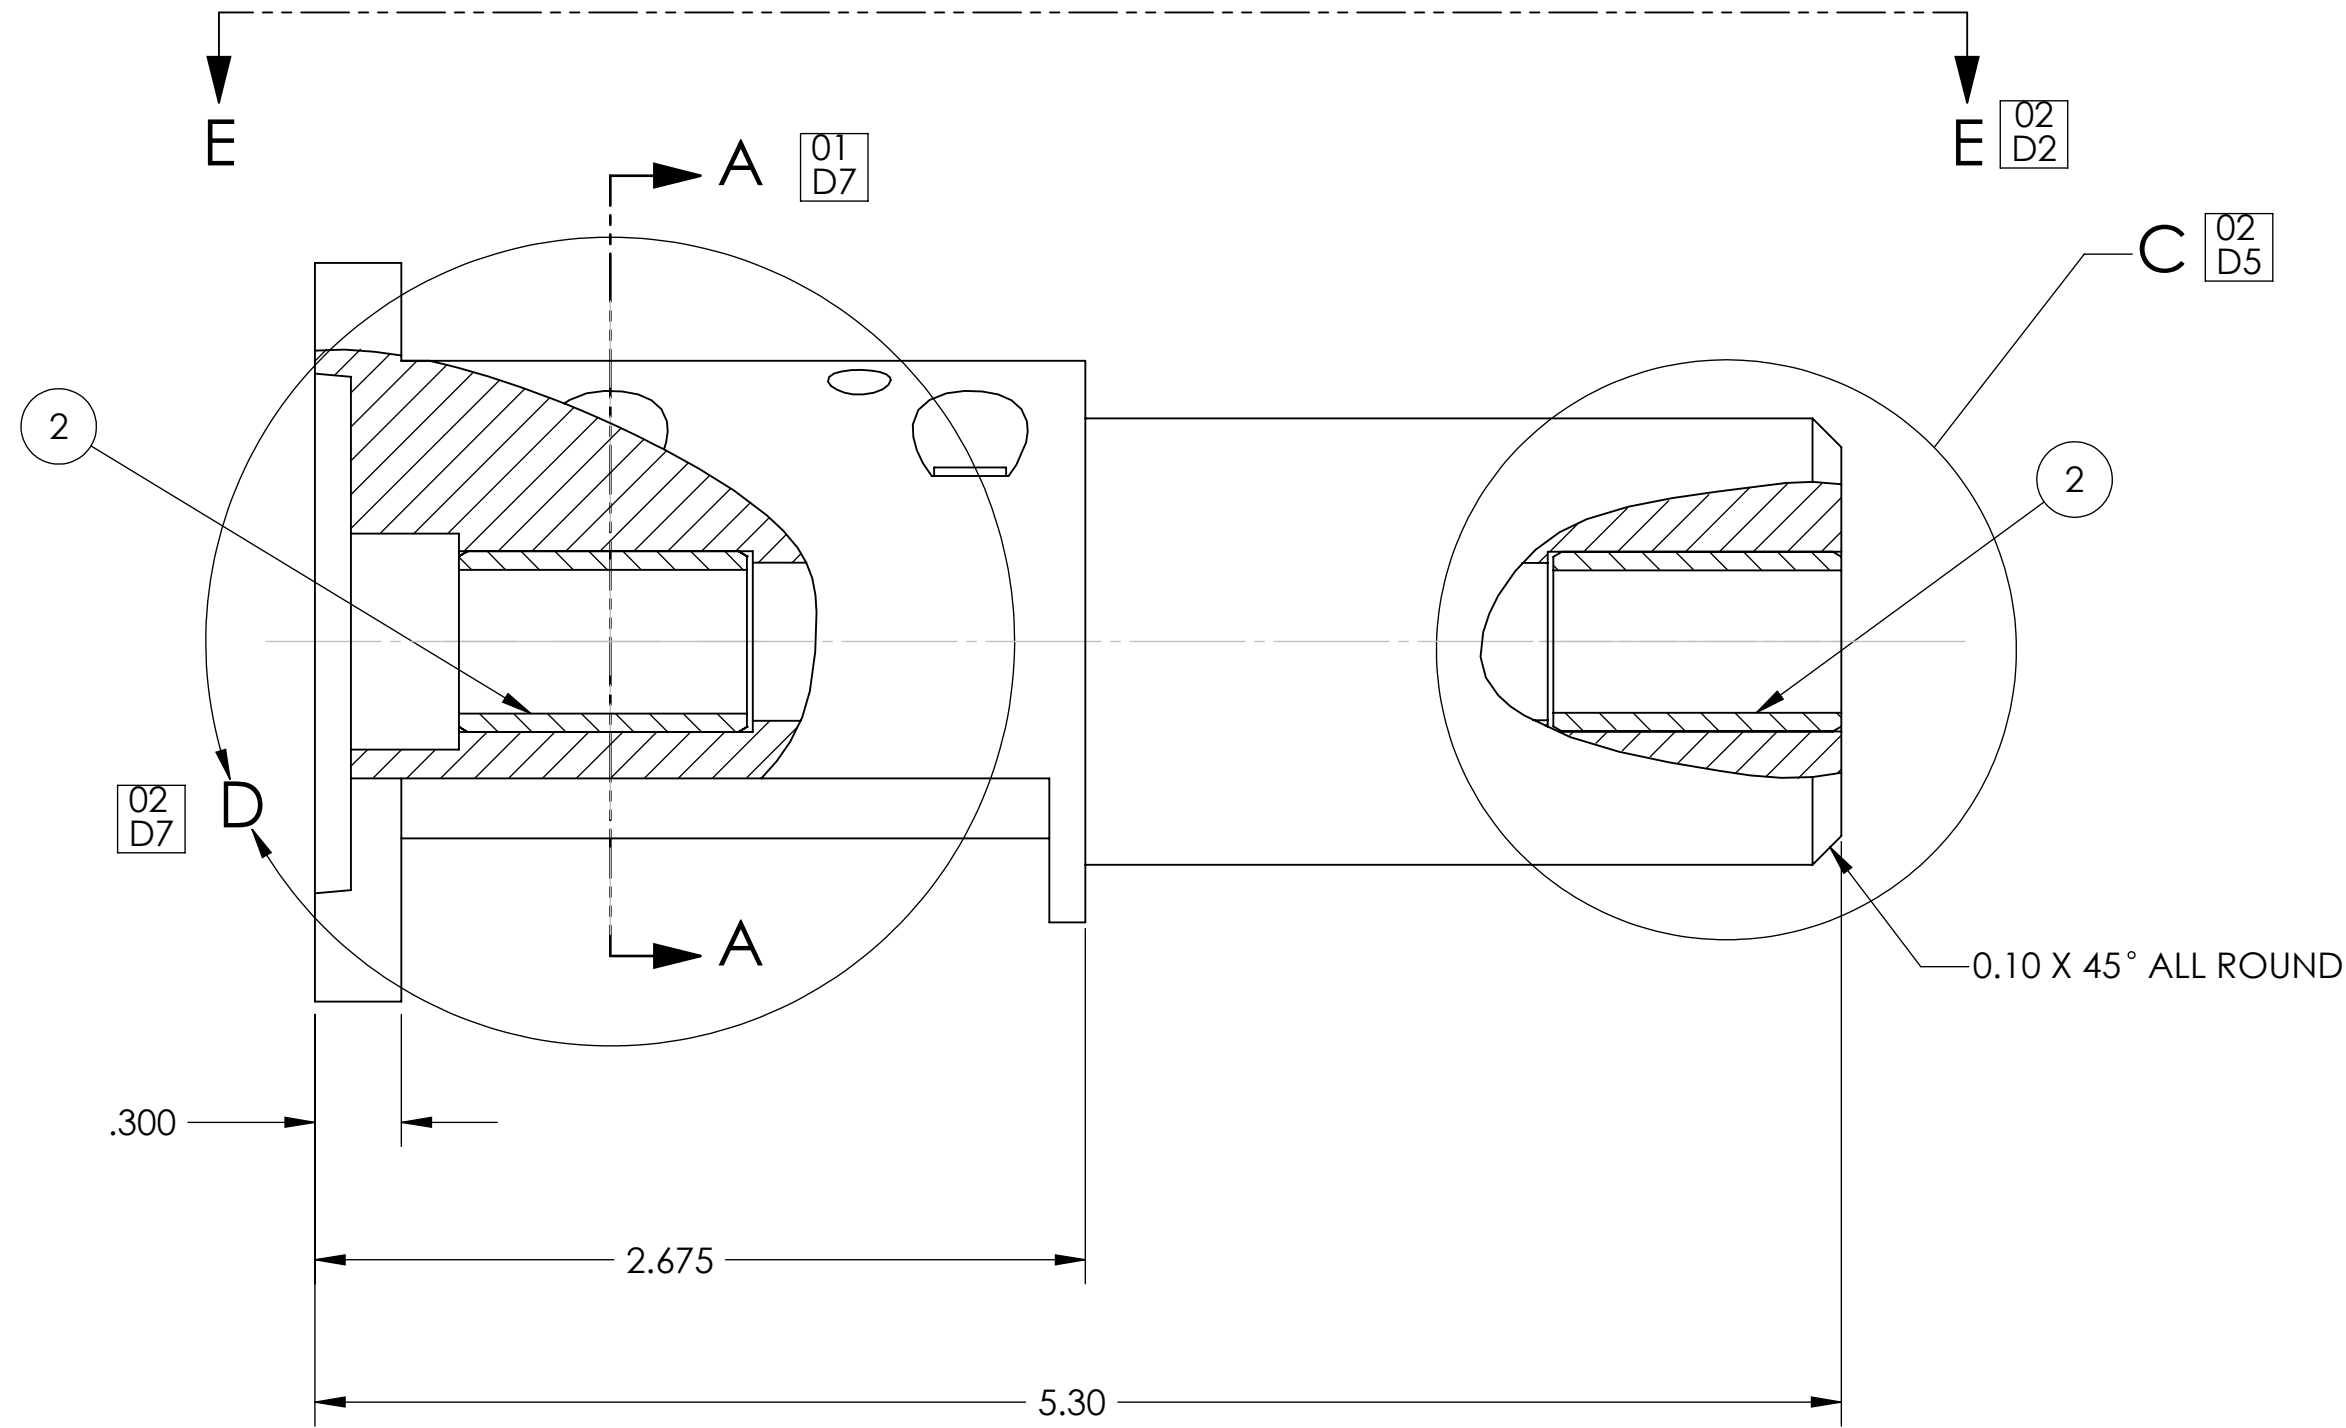

QUANTITY: 3

2	B6-24	BEARING, PLAIN, 0.500 ID X 1.000 L, OIL IMPREGNATED, BERG	2
1	440SF8-7	INSERT, 4-40, FLANGE, BRASS, YARDLEY	5
ITEM NO.	PartNo	DESCRIPTION	QTY.
UNLESS OTHERWISE SPECIFIED:			
DIMENSIONS ARE IN INCHES		NAME	DATE
TOLERANCES:		DRAWN	W. ANDERSON 12-23-07
ANGULAR: ± 1.0°		CHECKED	
LINEAR:		ENG APPR.	W. ANDERSON 12-23-07
X.X ± 0.1		MFG APPR.	
X.XX ± 0.03		G.A.	
X.XXX ± 0.010		COMMENTS:	
INTERPRET DRAWING PER: ASME Y14.100-2004		PROJECT NO:	900744.00
MATERIAL		SEE NOTES	
FINISH		SEE NOTES	
DO NOT SCALE DRAWING		DO NOT SCALE DRAWING	
THE INFORMATION CONTAINED IN THIS DRAWING IS THE SOLE PROPERTY OF SANTA CLARA UNIVERSITY. ANY REPRODUCTION IN PART OR AS A WHOLE WITHOUT THE WRITTEN PERMISSION OF SANTA CLARA UNIVERSITY IS PROHIBITED.			
SANTA CLARA UNIVERSITY/MBARI			
TITLE: SUPPORT, ACTUATOR			
SIZE	DWG. NO.	REV	
1.5:1	VPT-0010	02	
SCALE: 1.5:1	WEIGHT:	SHEET 1 OF 2	

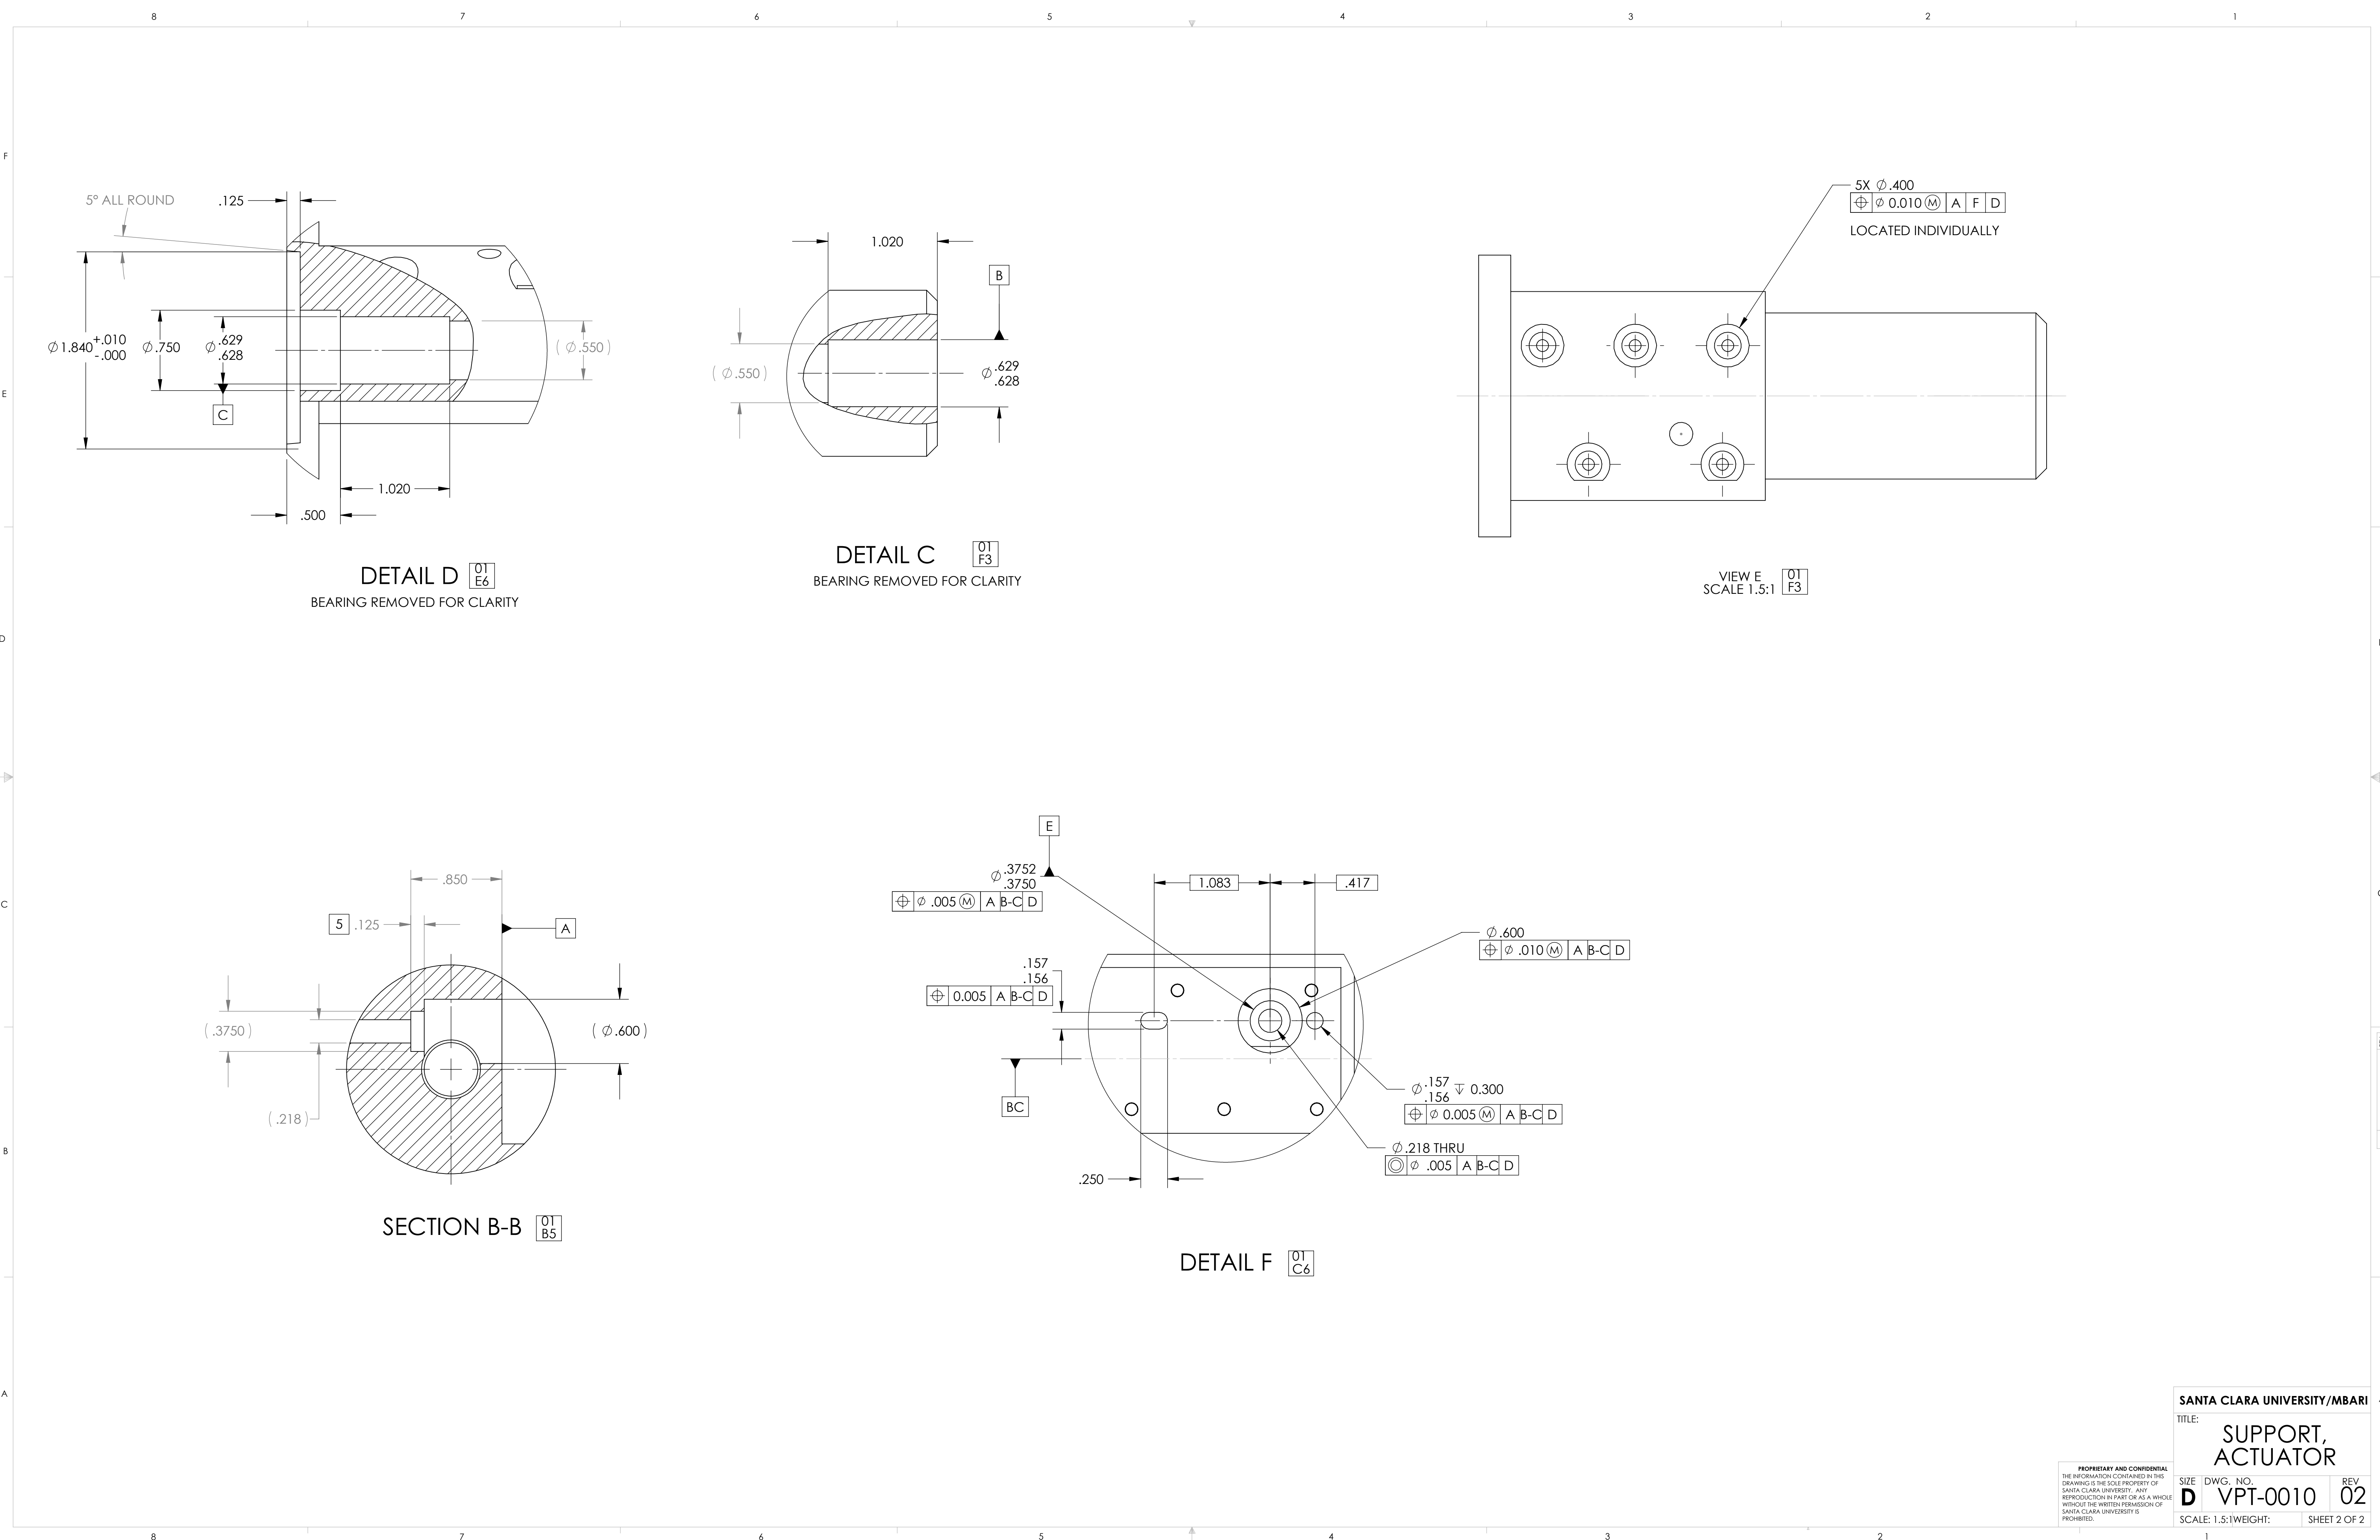

PROPRIETARY AND CONFIDENTIAL
THE INFORMATION CONTAINED IN THIS
DRAWING IS THE SOLE PROPERTY OF
SANTA CLARA UNIVERSITY. ANY
REPRODUCTION IN PART OR AS A WHOLE
WITHOUT THE WRITTEN PERMISSION OF
SANTA CLARA UNIVERSITY IS
PROHIBITED.