

NOTES: UNLESS SPECIFIED OTHERWISE



1. MATERIAL: ACETAL, COLOR BLACK

2. FINISH: NONE

3. SURFACE FINISH $\sqrt{64}$ OR SMOOTHER

4. DATUM C PASSES THRU DATUM B




5. INSTALL HARDWARE PER MANUFACTURERS INSTRUCTIONS

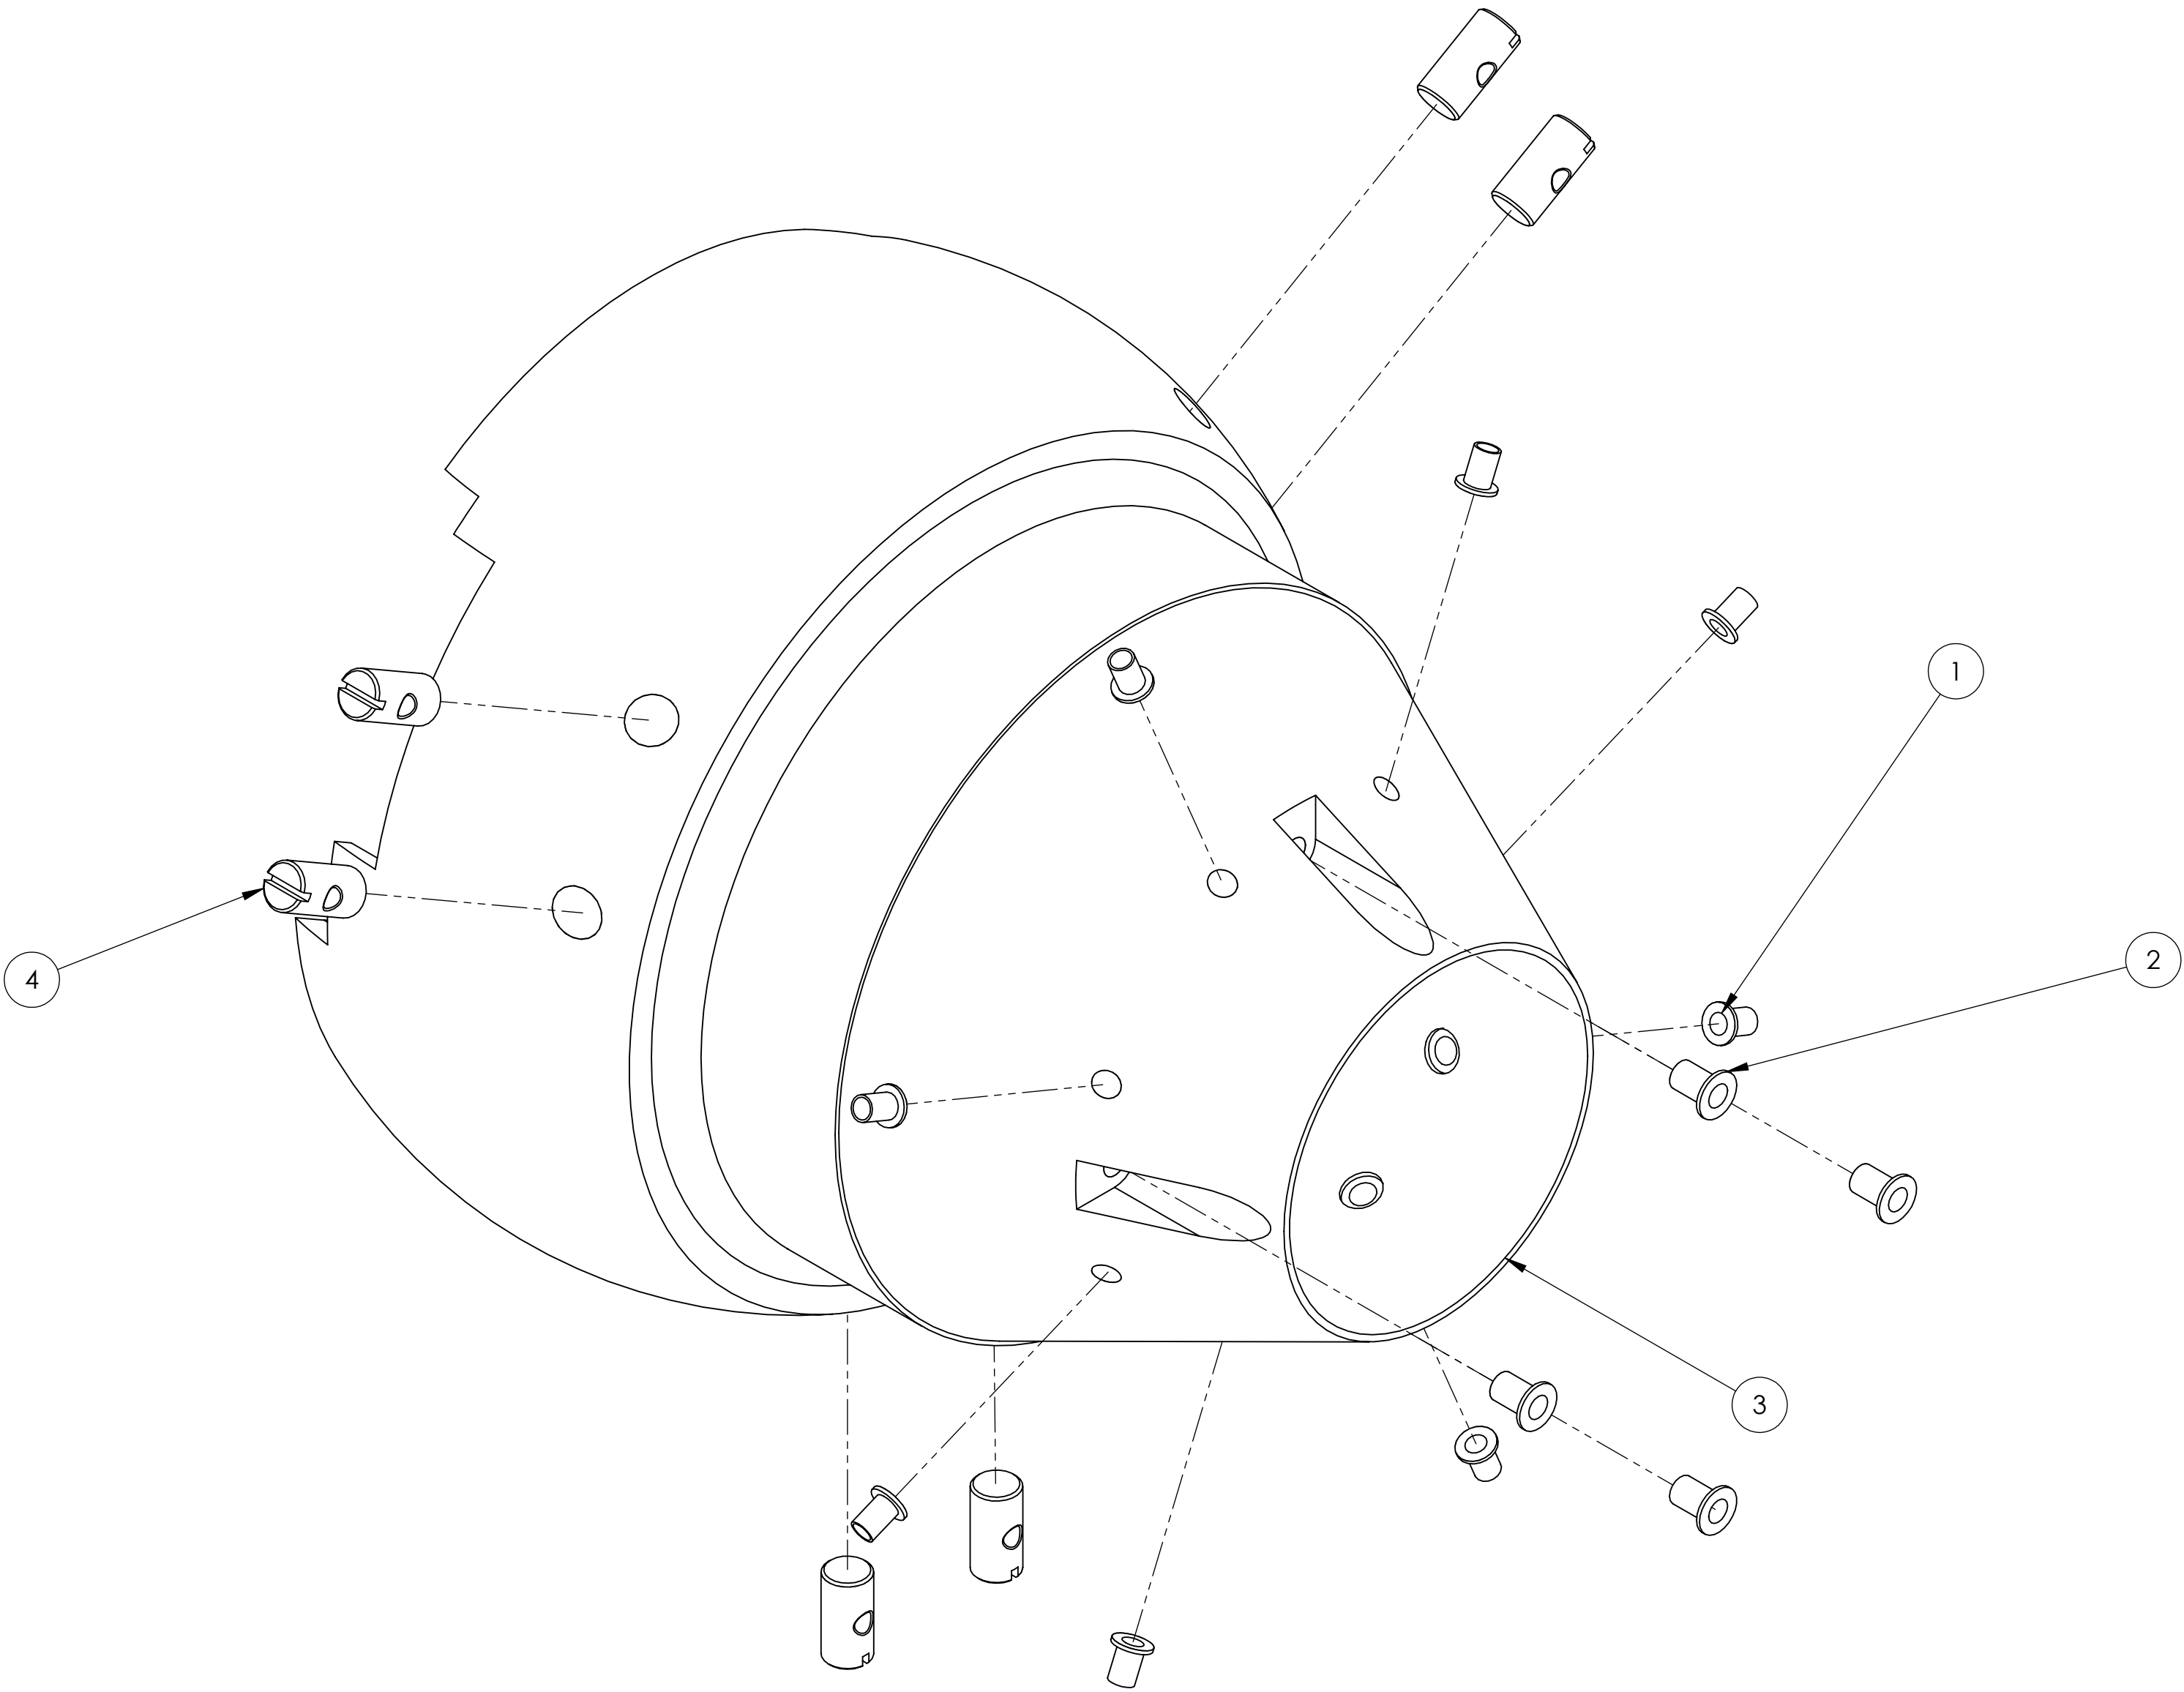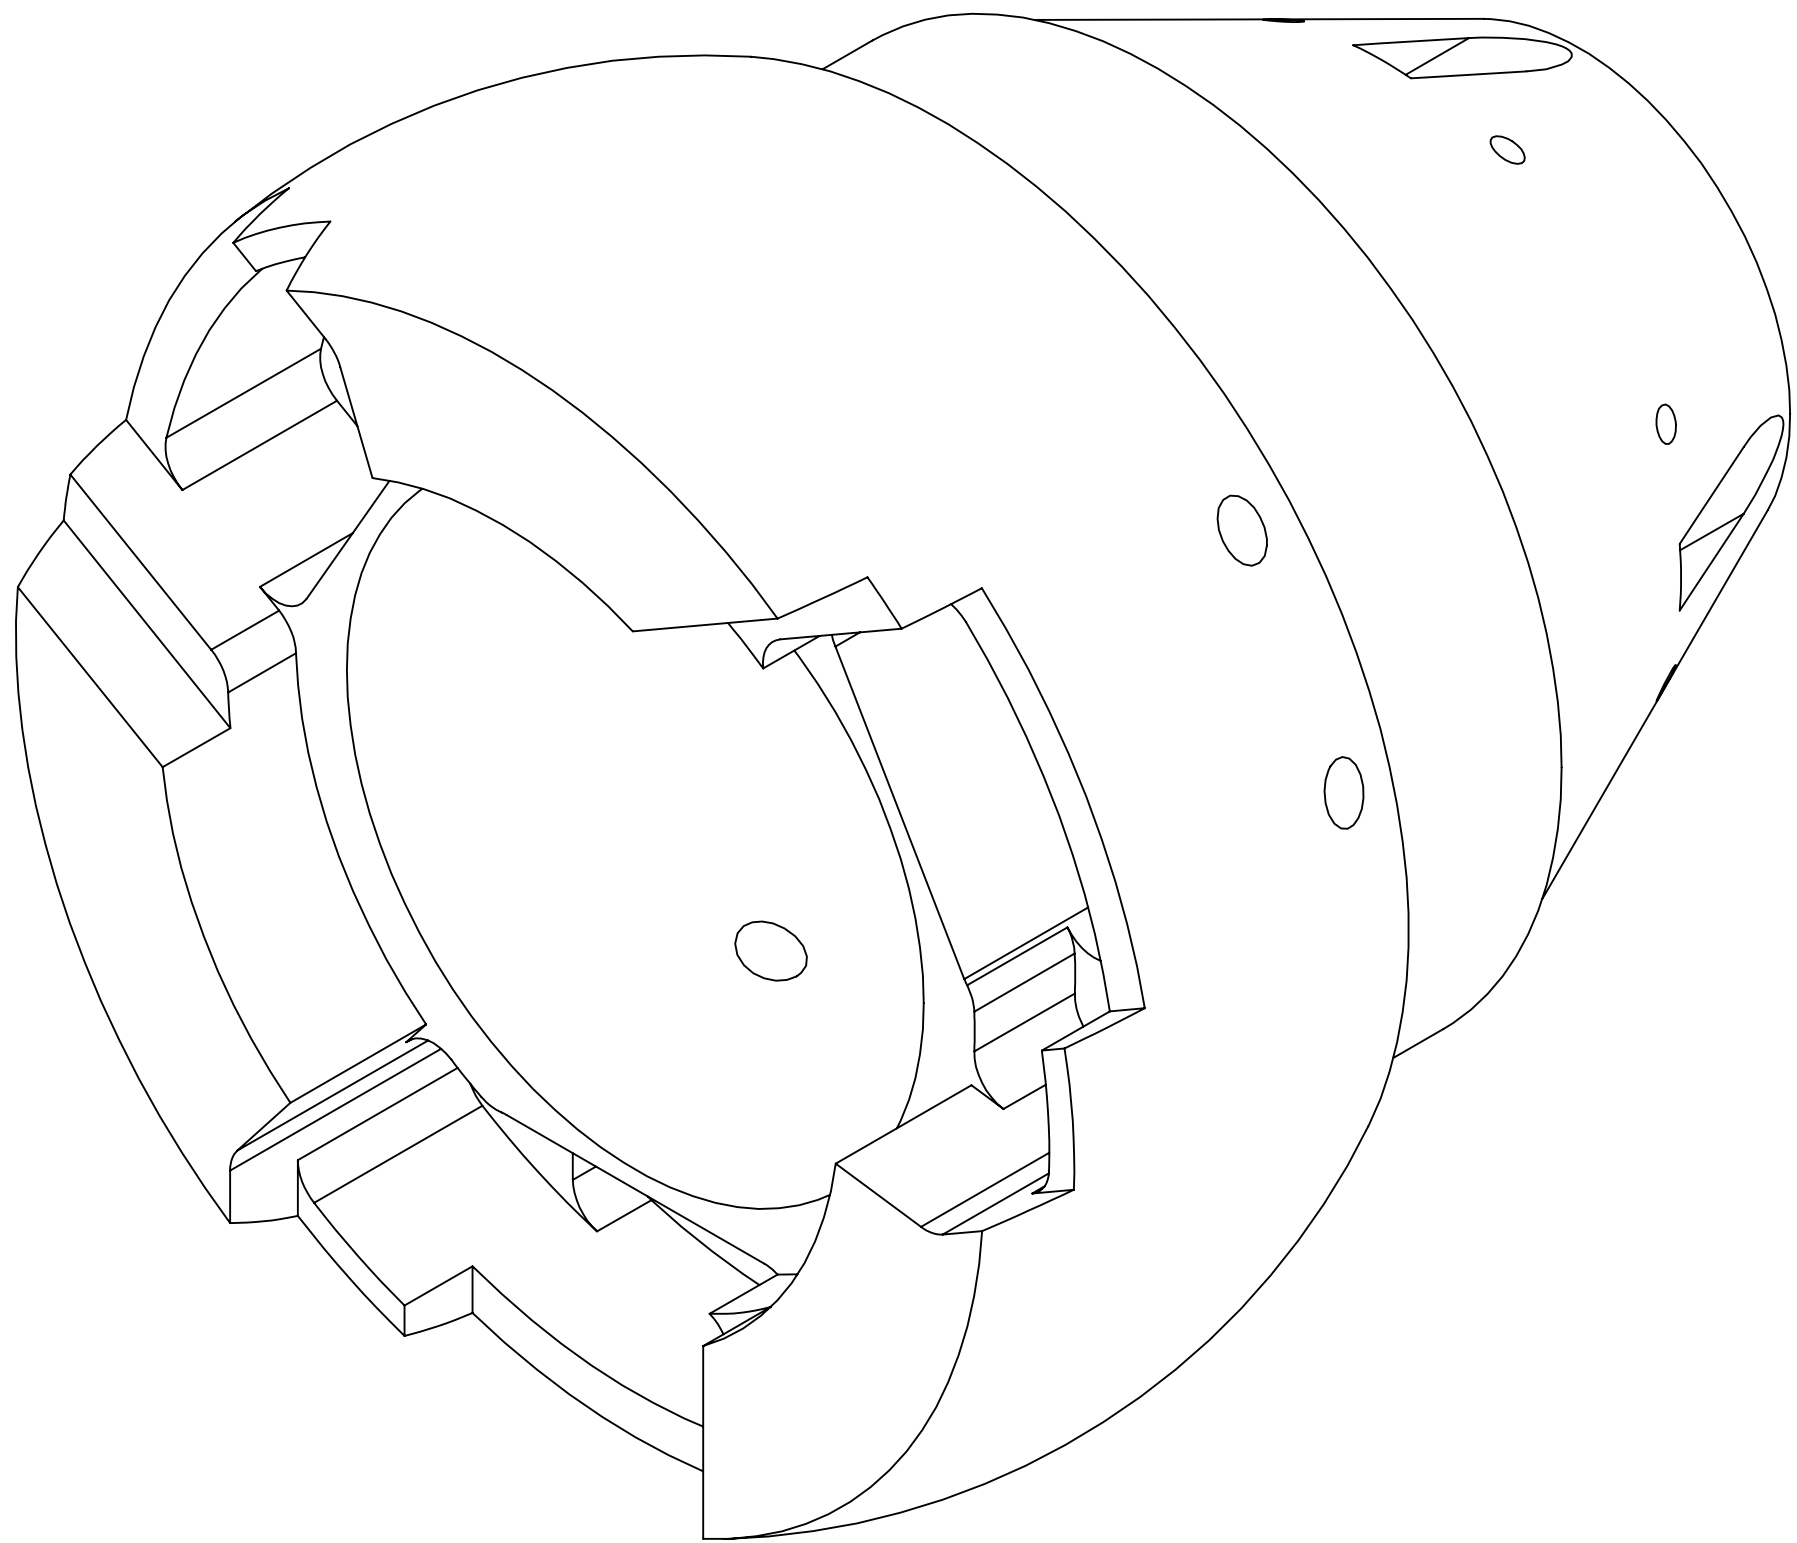


4	VPT-0019	BARREL NUT, 8-32, 3/8 DIA X 3/4 L	6
2	1032SF12-12	INSERT, 10-32, FLANGED, BRASS, YARDLEY	4
1	832SF10-10	INSERT, 8-32, FLANGED, BRASS, YARDLEY	8
ITEM NO.	PART NUMBER	DESCRIPTION	QTY.

QUANTITY: 1

UNLESS OTHERWISE SPECIFIED: DIMENSIONS ARE IN INCHES TOLERANCES: ANGULAR: ± 1.0° LINEAR: XX ± 0.1 XXX ± 0.02 XXXX ± 0.010	NAME W. ANDERSON		DATE 9/08/07		SANTA CLARA UNIVERSITY/MBARI TITLE: GIMBAL SIZE DWG. NO. REV D VPT-0003 01 SCALE: 1:1 WEIGHT: SHEET 1 OF 3
	CHECKED		9/08/07		
	ENG APPR. W. ANDERSON				
	MFG APPR:				
	G.A.				
PROPRIETARY AND CONFIDENTIAL THE INFORMATION CONTAINED IN THIS DRAWING IS THE SOLE PROPERTY OF SANTA CLARA UNIVERSITY. ANY REPRODUCTION IN PART OR AS A WHOLE WITHOUT THE WRITTEN PERMISSION OF SANTA CLARA UNIVERSITY IS PROHIBITED.	INTERPRET DRAWING PER: ADINE Y14.100 - 2004		COMMENTS:		
MATERIAL FINISH	SEE NOTES	PROJECT NO: 900744.00			
DO NOT SCALE DRAWING					

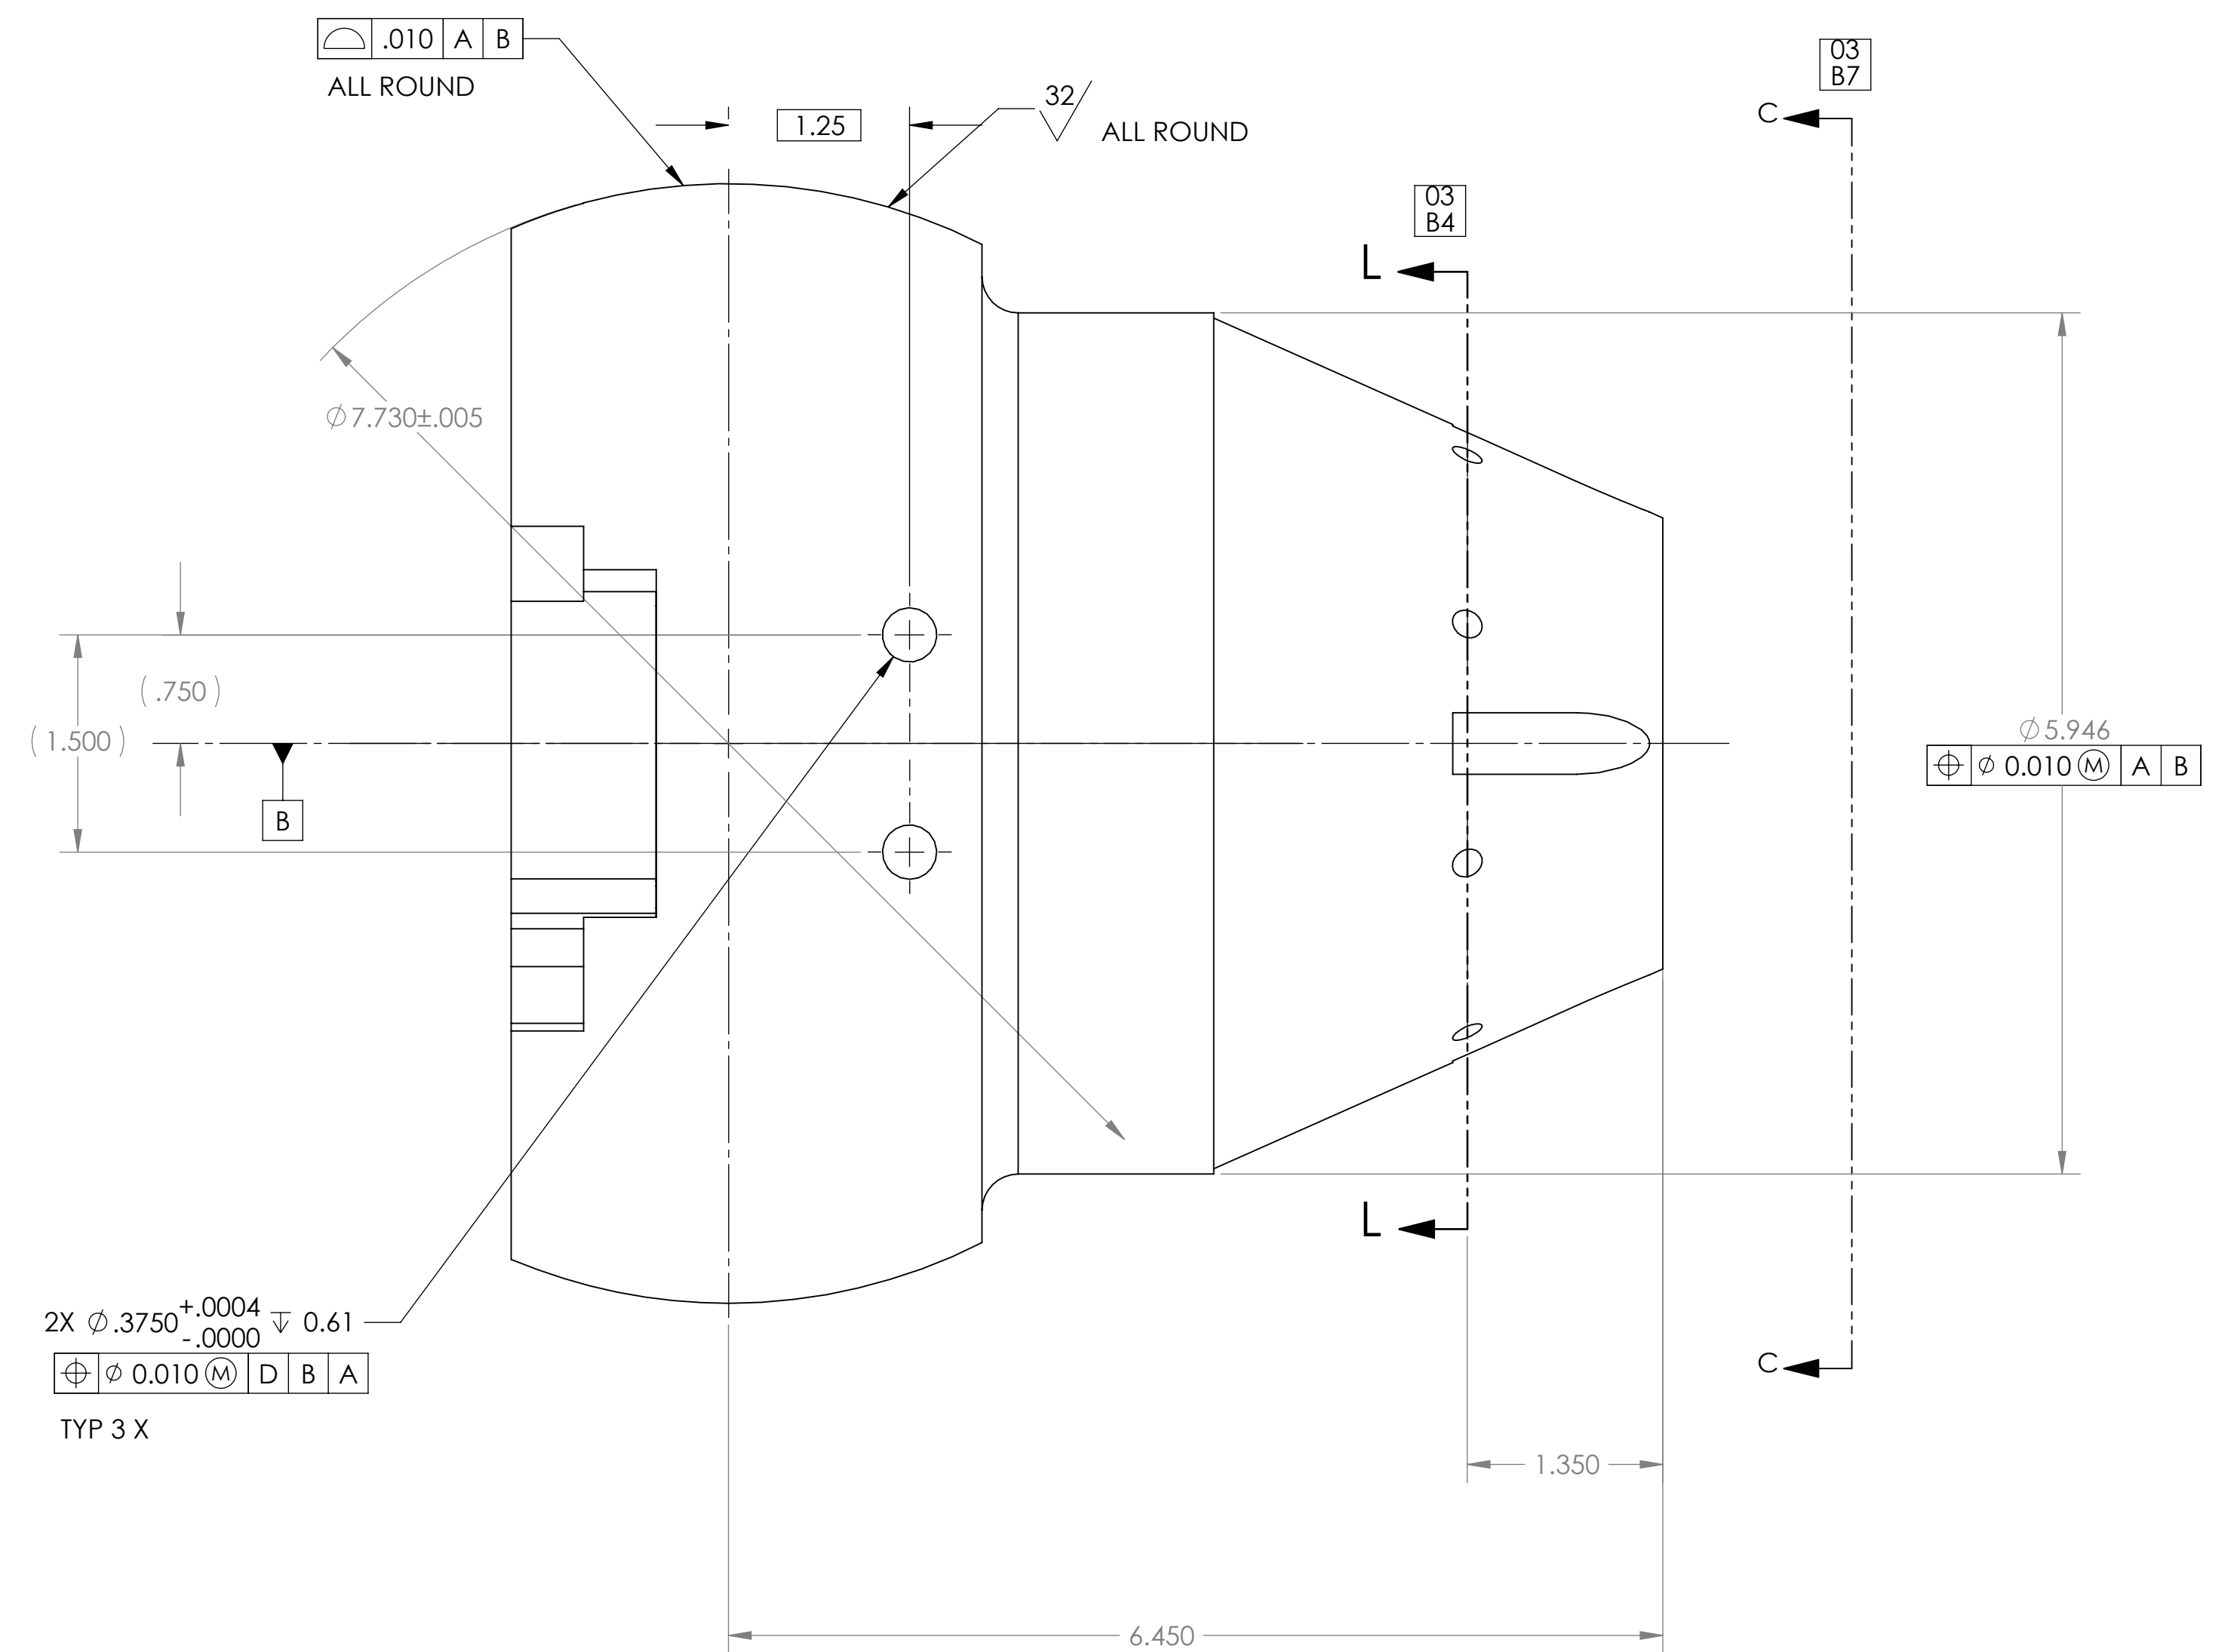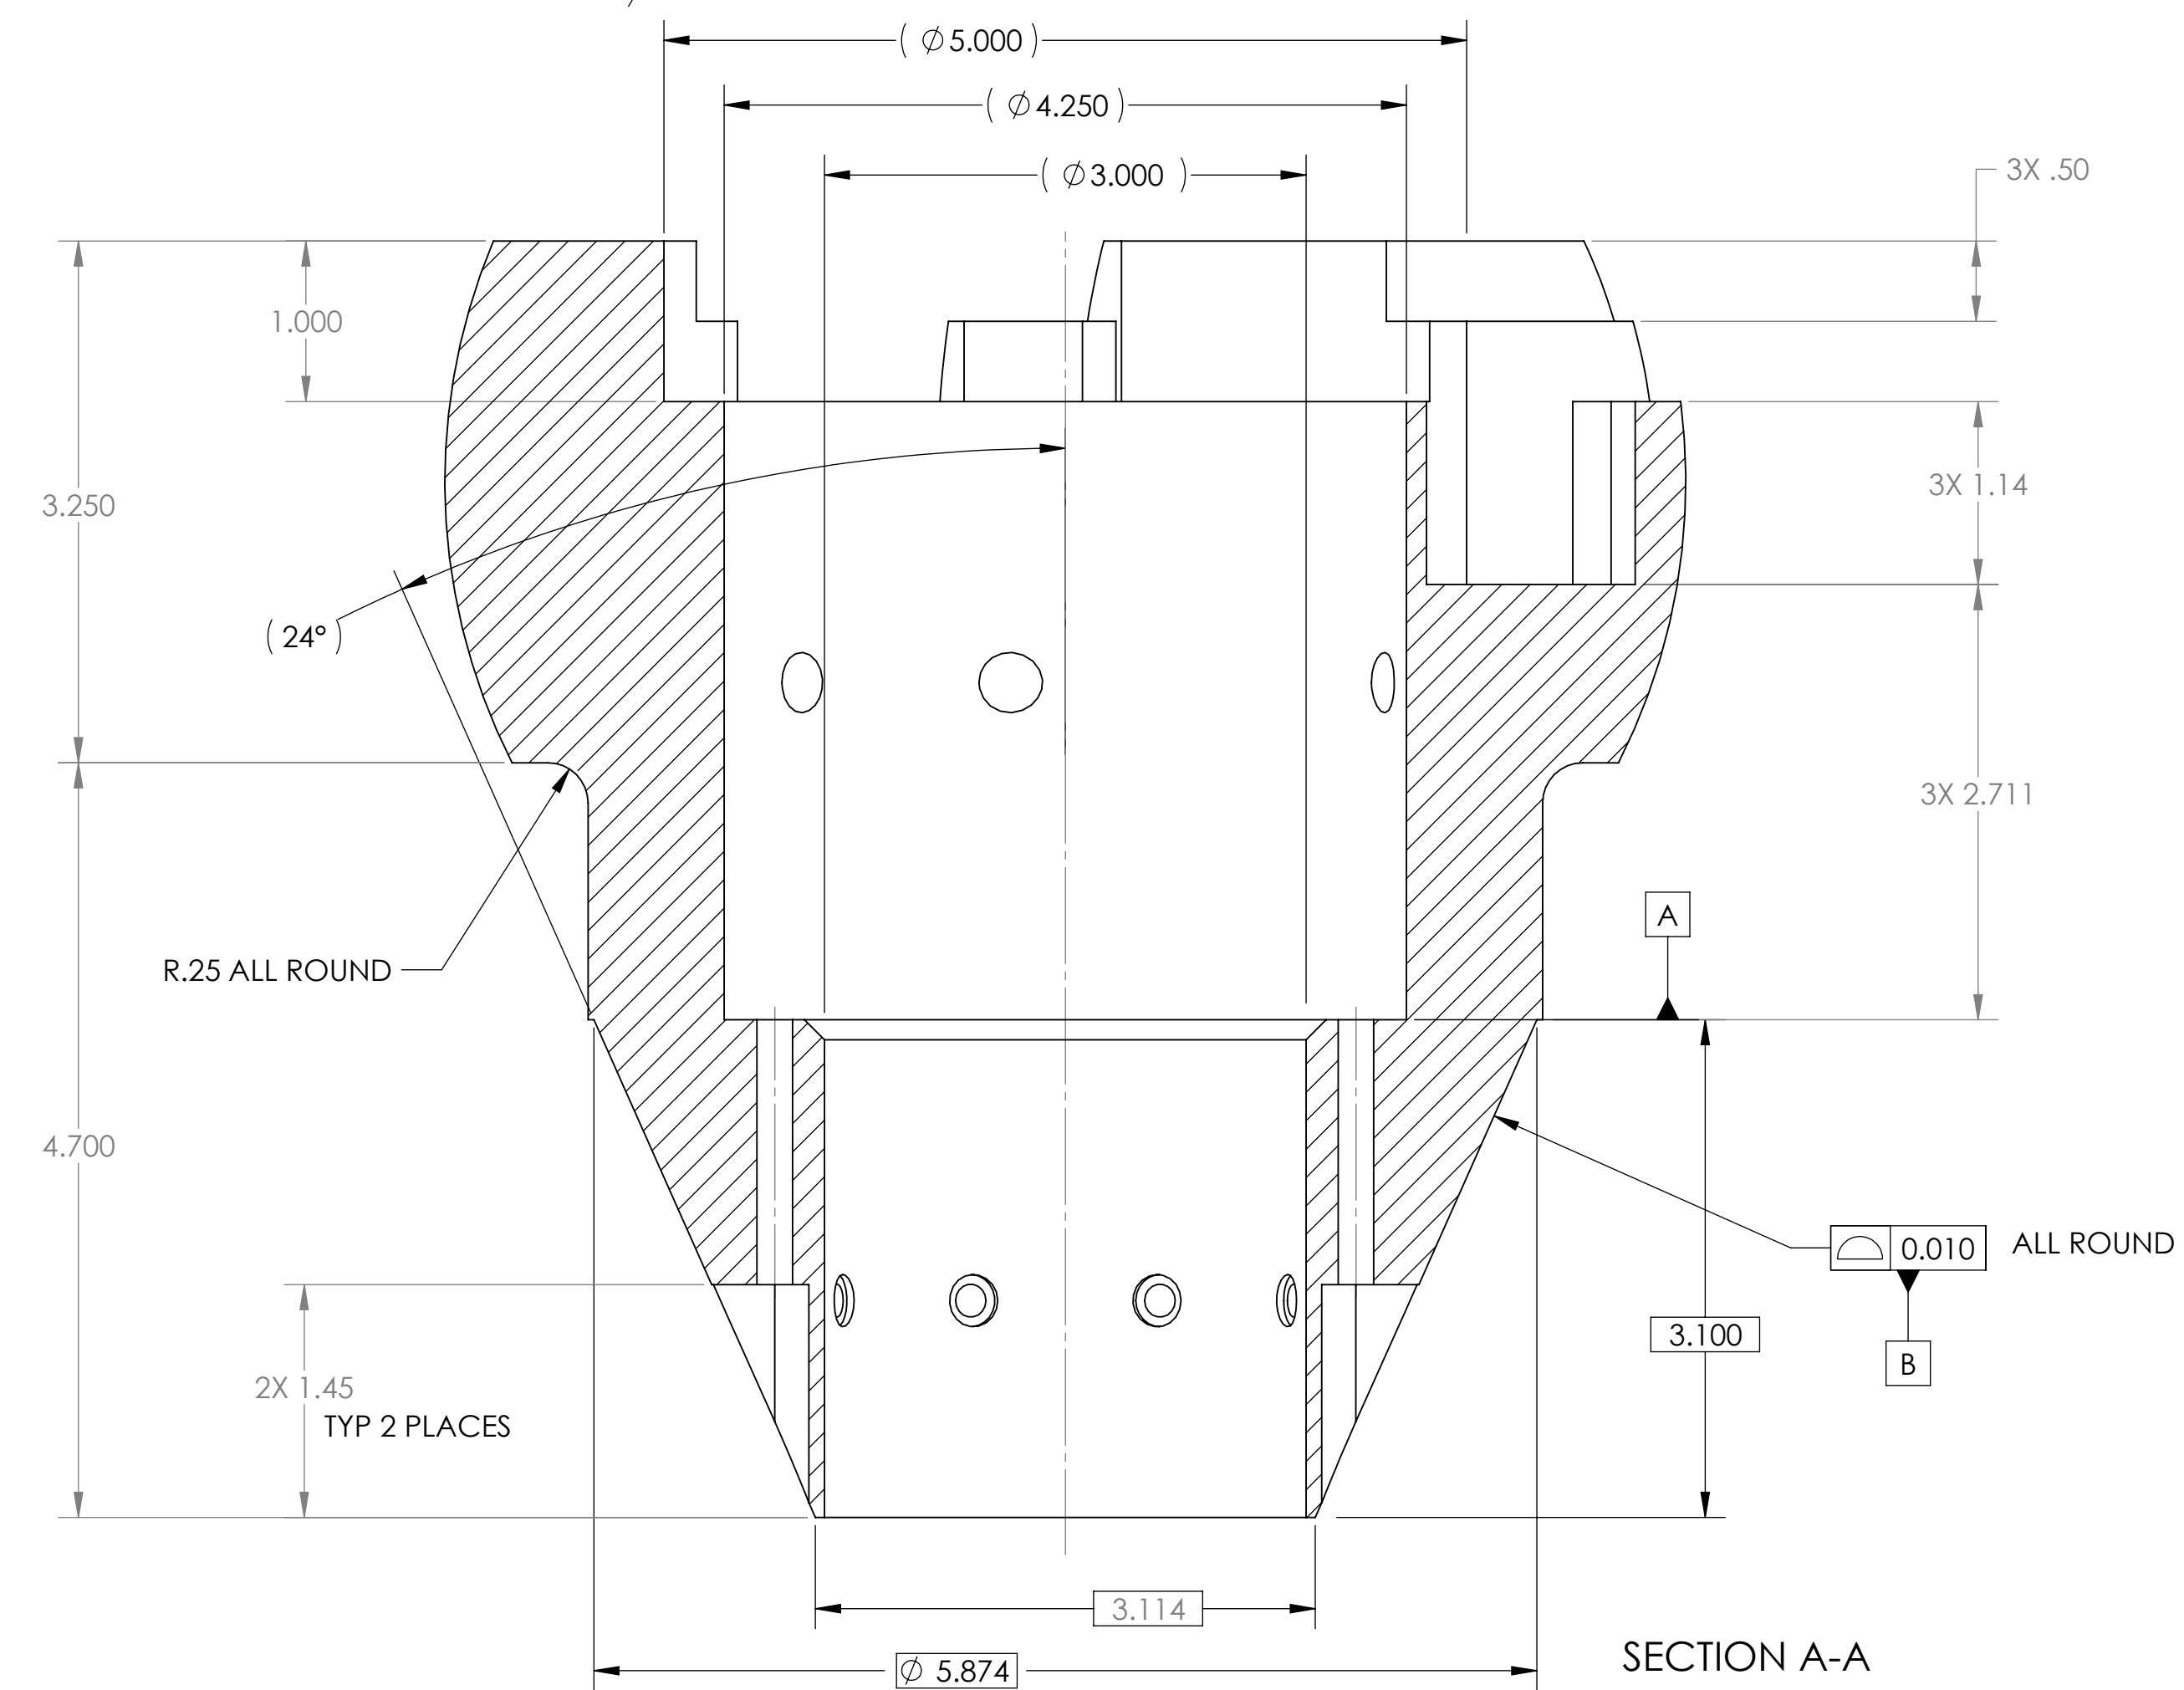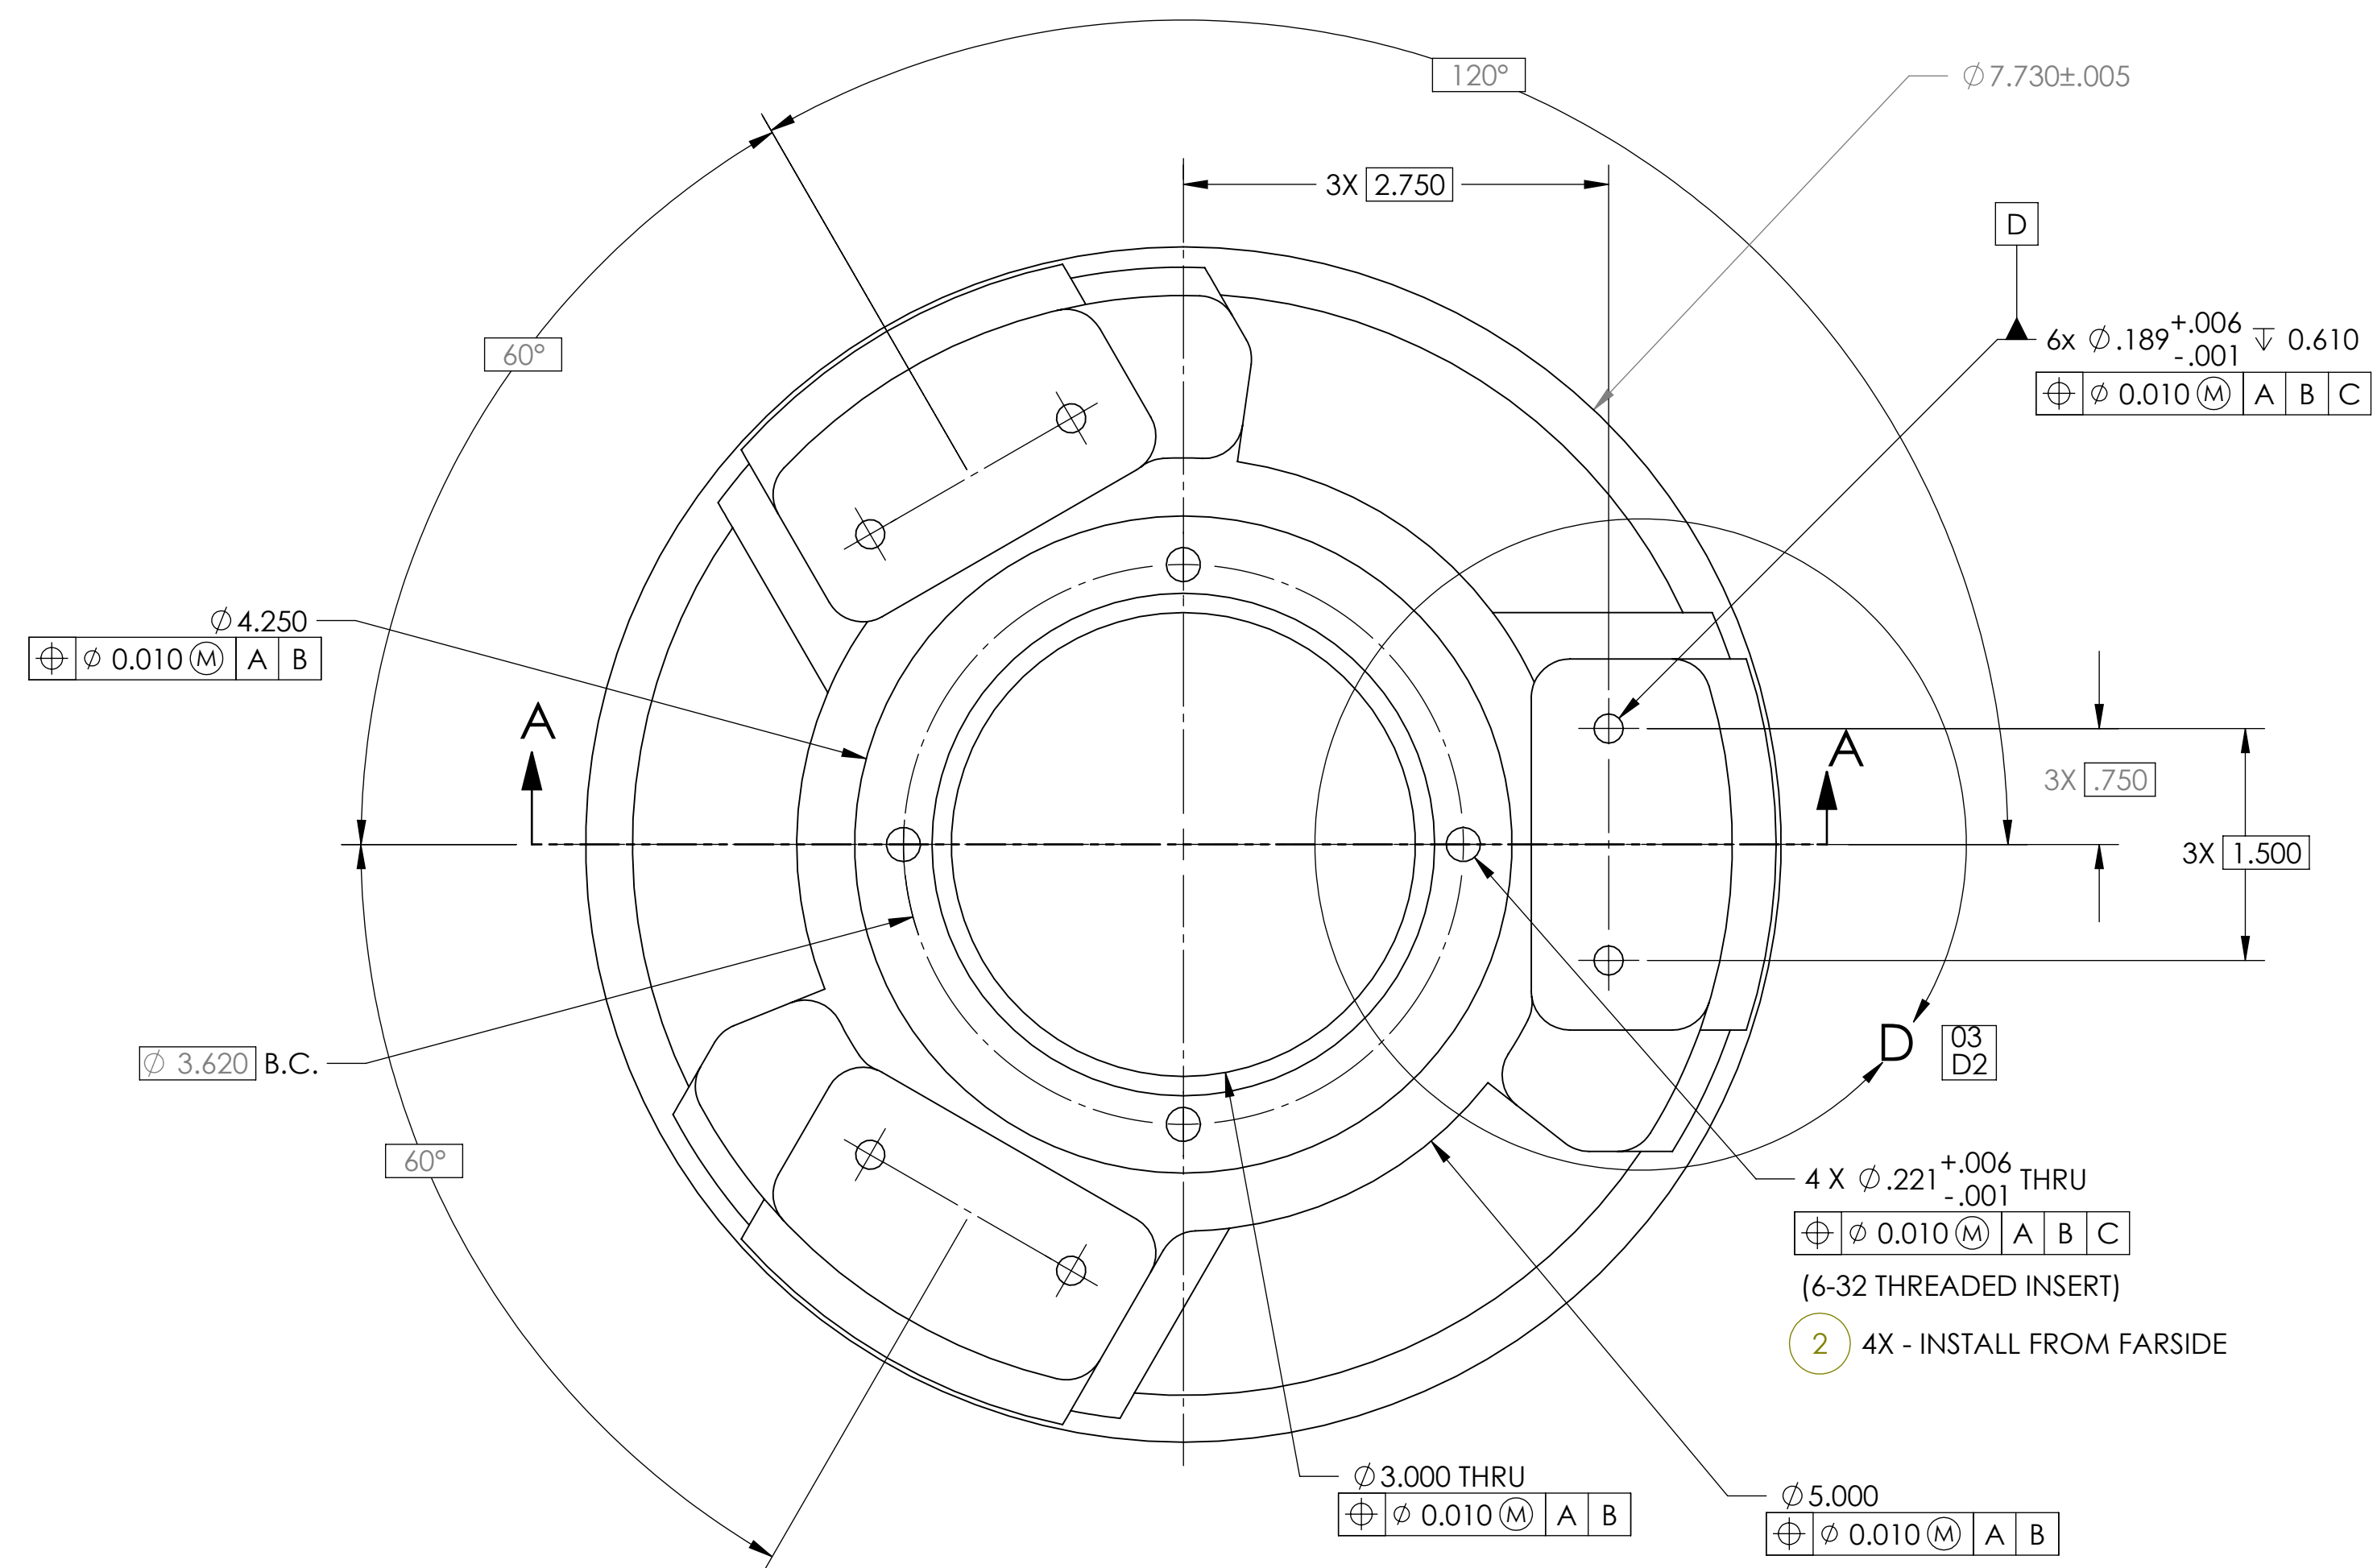

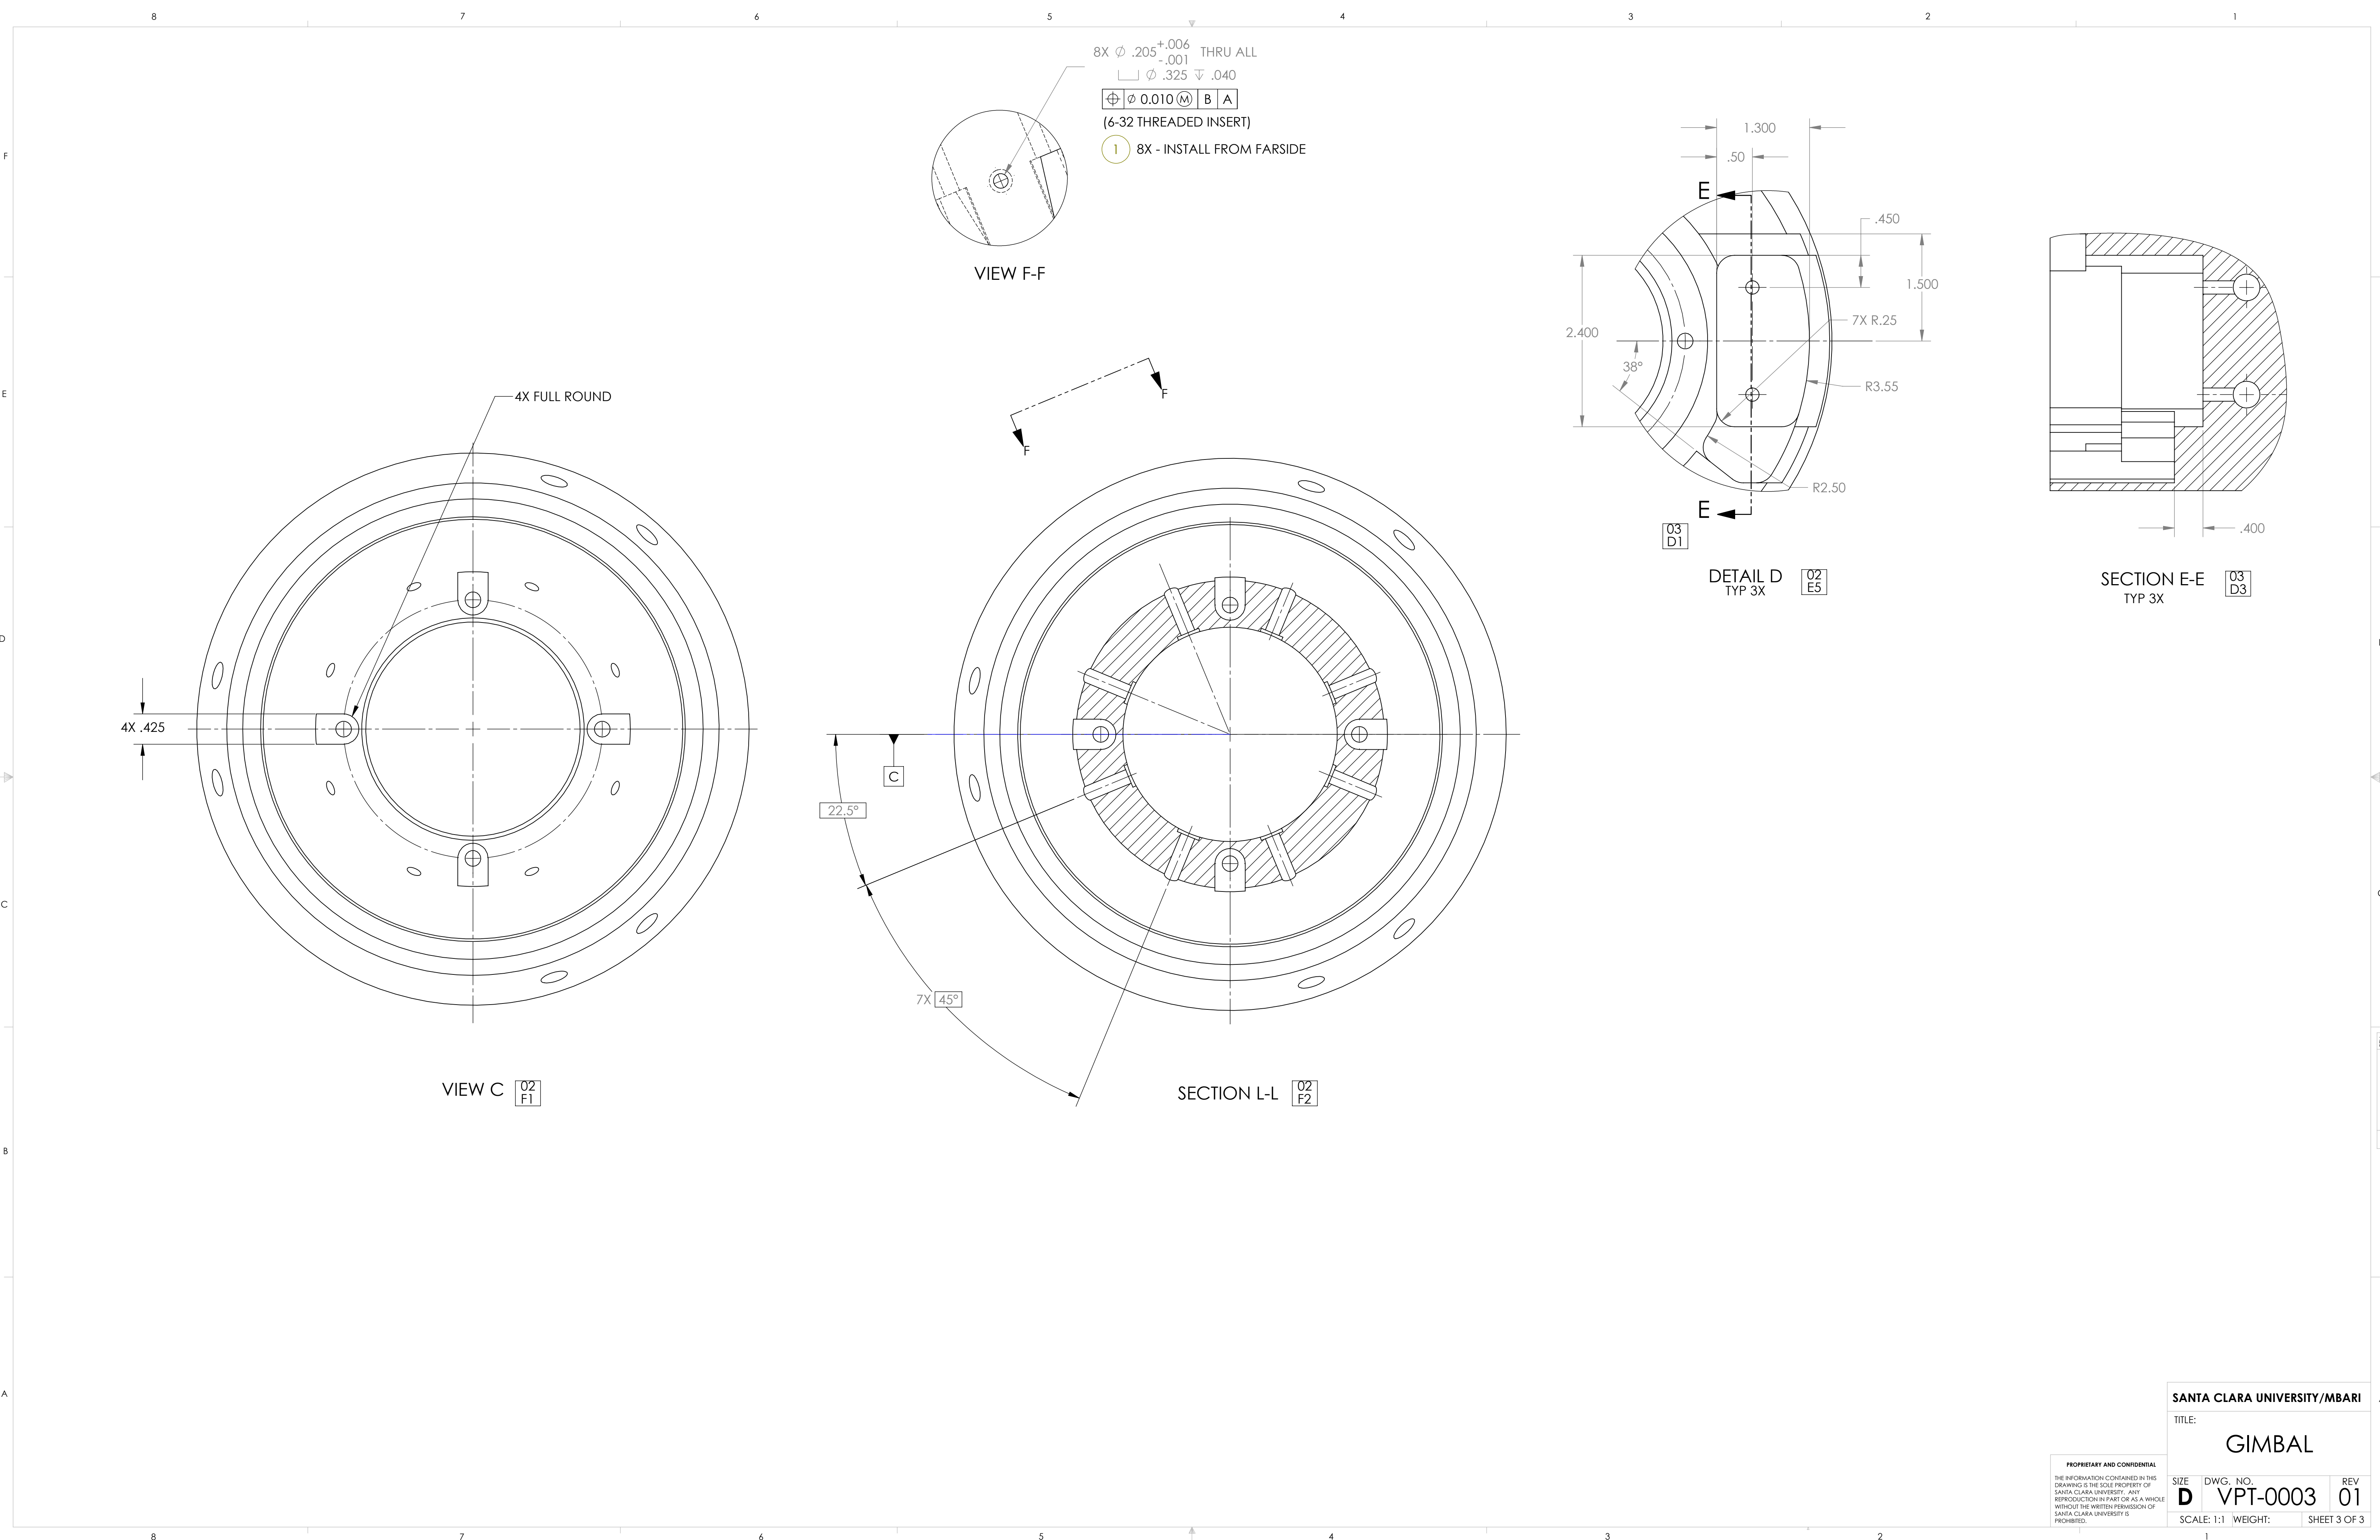

SANTA CLARA UNIVERSITY/MBARI

TITLE:

GIMBAL

PROPRIETARY AND CONFIDENTIAL
THE INFORMATION CONTAINED IN THIS
DRAWING IS THE SOLE PROPERTY OF
SANTA CLARA UNIVERSITY. ANY
REPRODUCTION IN PART OR AS A WHOLE
WITHOUT THE WRITTEN PERMISSION OF
SANTA CLARA UNIVERSITY IS
PROHIBITED.

SIZE	DWG. NO.	REV
D	VPT-0003	01
SCALE: 1:1 WEIGHT:		SHEET 3 OF 3