


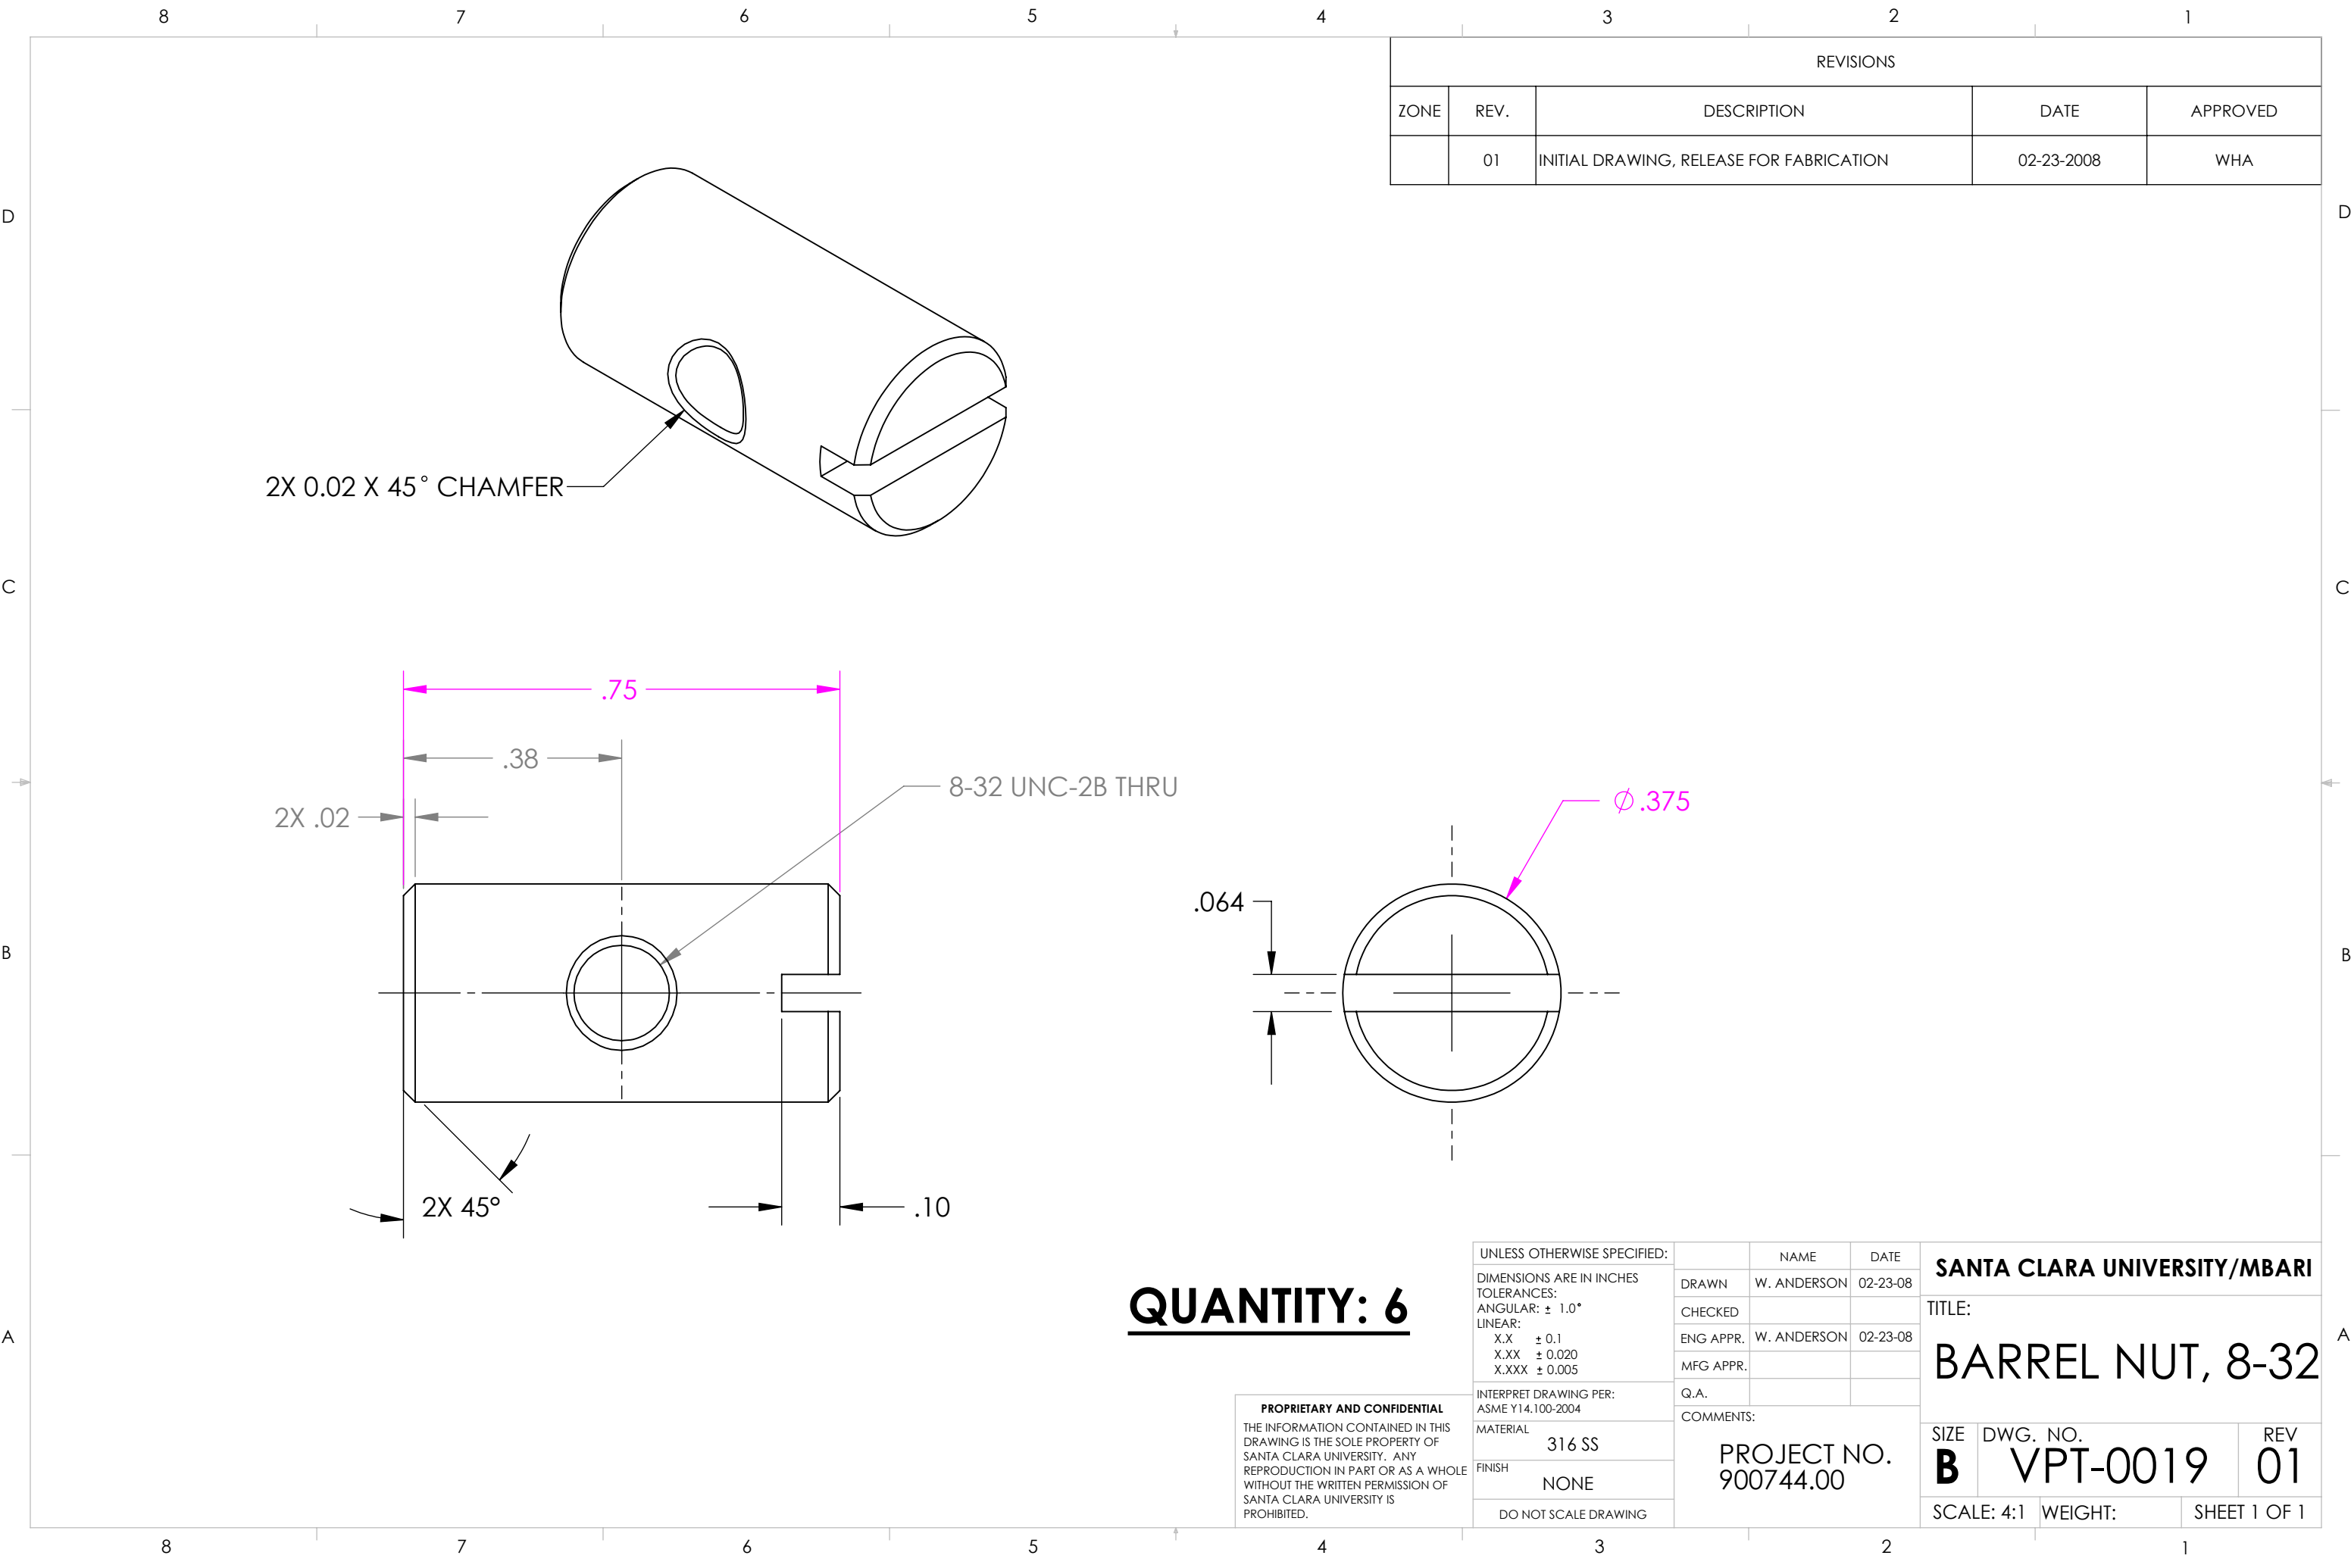

REVISIONS				
ZONE	REV.	DESCRIPTION	DATE	APPROVED
	01	INITIAL DRAWING, RELEASE FOR FABRICATION	02-23-2008	WHA

QUANTITY: 6

PROPRIETARY AND CONFIDENTIAL
THE INFORMATION CONTAINED IN THIS
DRAWING IS THE SOLE PROPERTY OF
SANTA CLARA UNIVERSITY. ANY
REPRODUCTION IN PART OR AS A WHOLE
WITHOUT THE WRITTEN PERMISSION OF
SANTA CLARA UNIVERSITY IS
PROHIBITED.

UNLESS OTHERWISE SPECIFIED:		NAME		DATE		SANTA CLARA UNIVERSITY/MBARI			
DIMENSIONS ARE IN INCHES TOLERANCES: ANGULAR: ± 1.0° LINEAR: X.X ± 0.1 X.XX ± 0.020 X.XXX ± 0.005		DRAWN	W. ANDERSON	02-23-08		TITLE: BARREL NUT, 8-32			
		CHECKED							
		ENG APPR.	W. ANDERSON	02-23-08					
		MFG APPR.							
INTERPRET DRAWING PER: ASME Y14.100-2004		Q.A.				SIZE DWG. NO. REV B VPT-0019 01			
MATERIAL		COMMENTS: PROJECT NO. 900744.00							
FINISH									
DO NOT SCALE DRAWING									