


4		3		2		1				
NOTES:						REV	DESCRIPTION	BY	DATE	ZONE
						A	PRODUCTION RELEASE	T.O.	1/99	

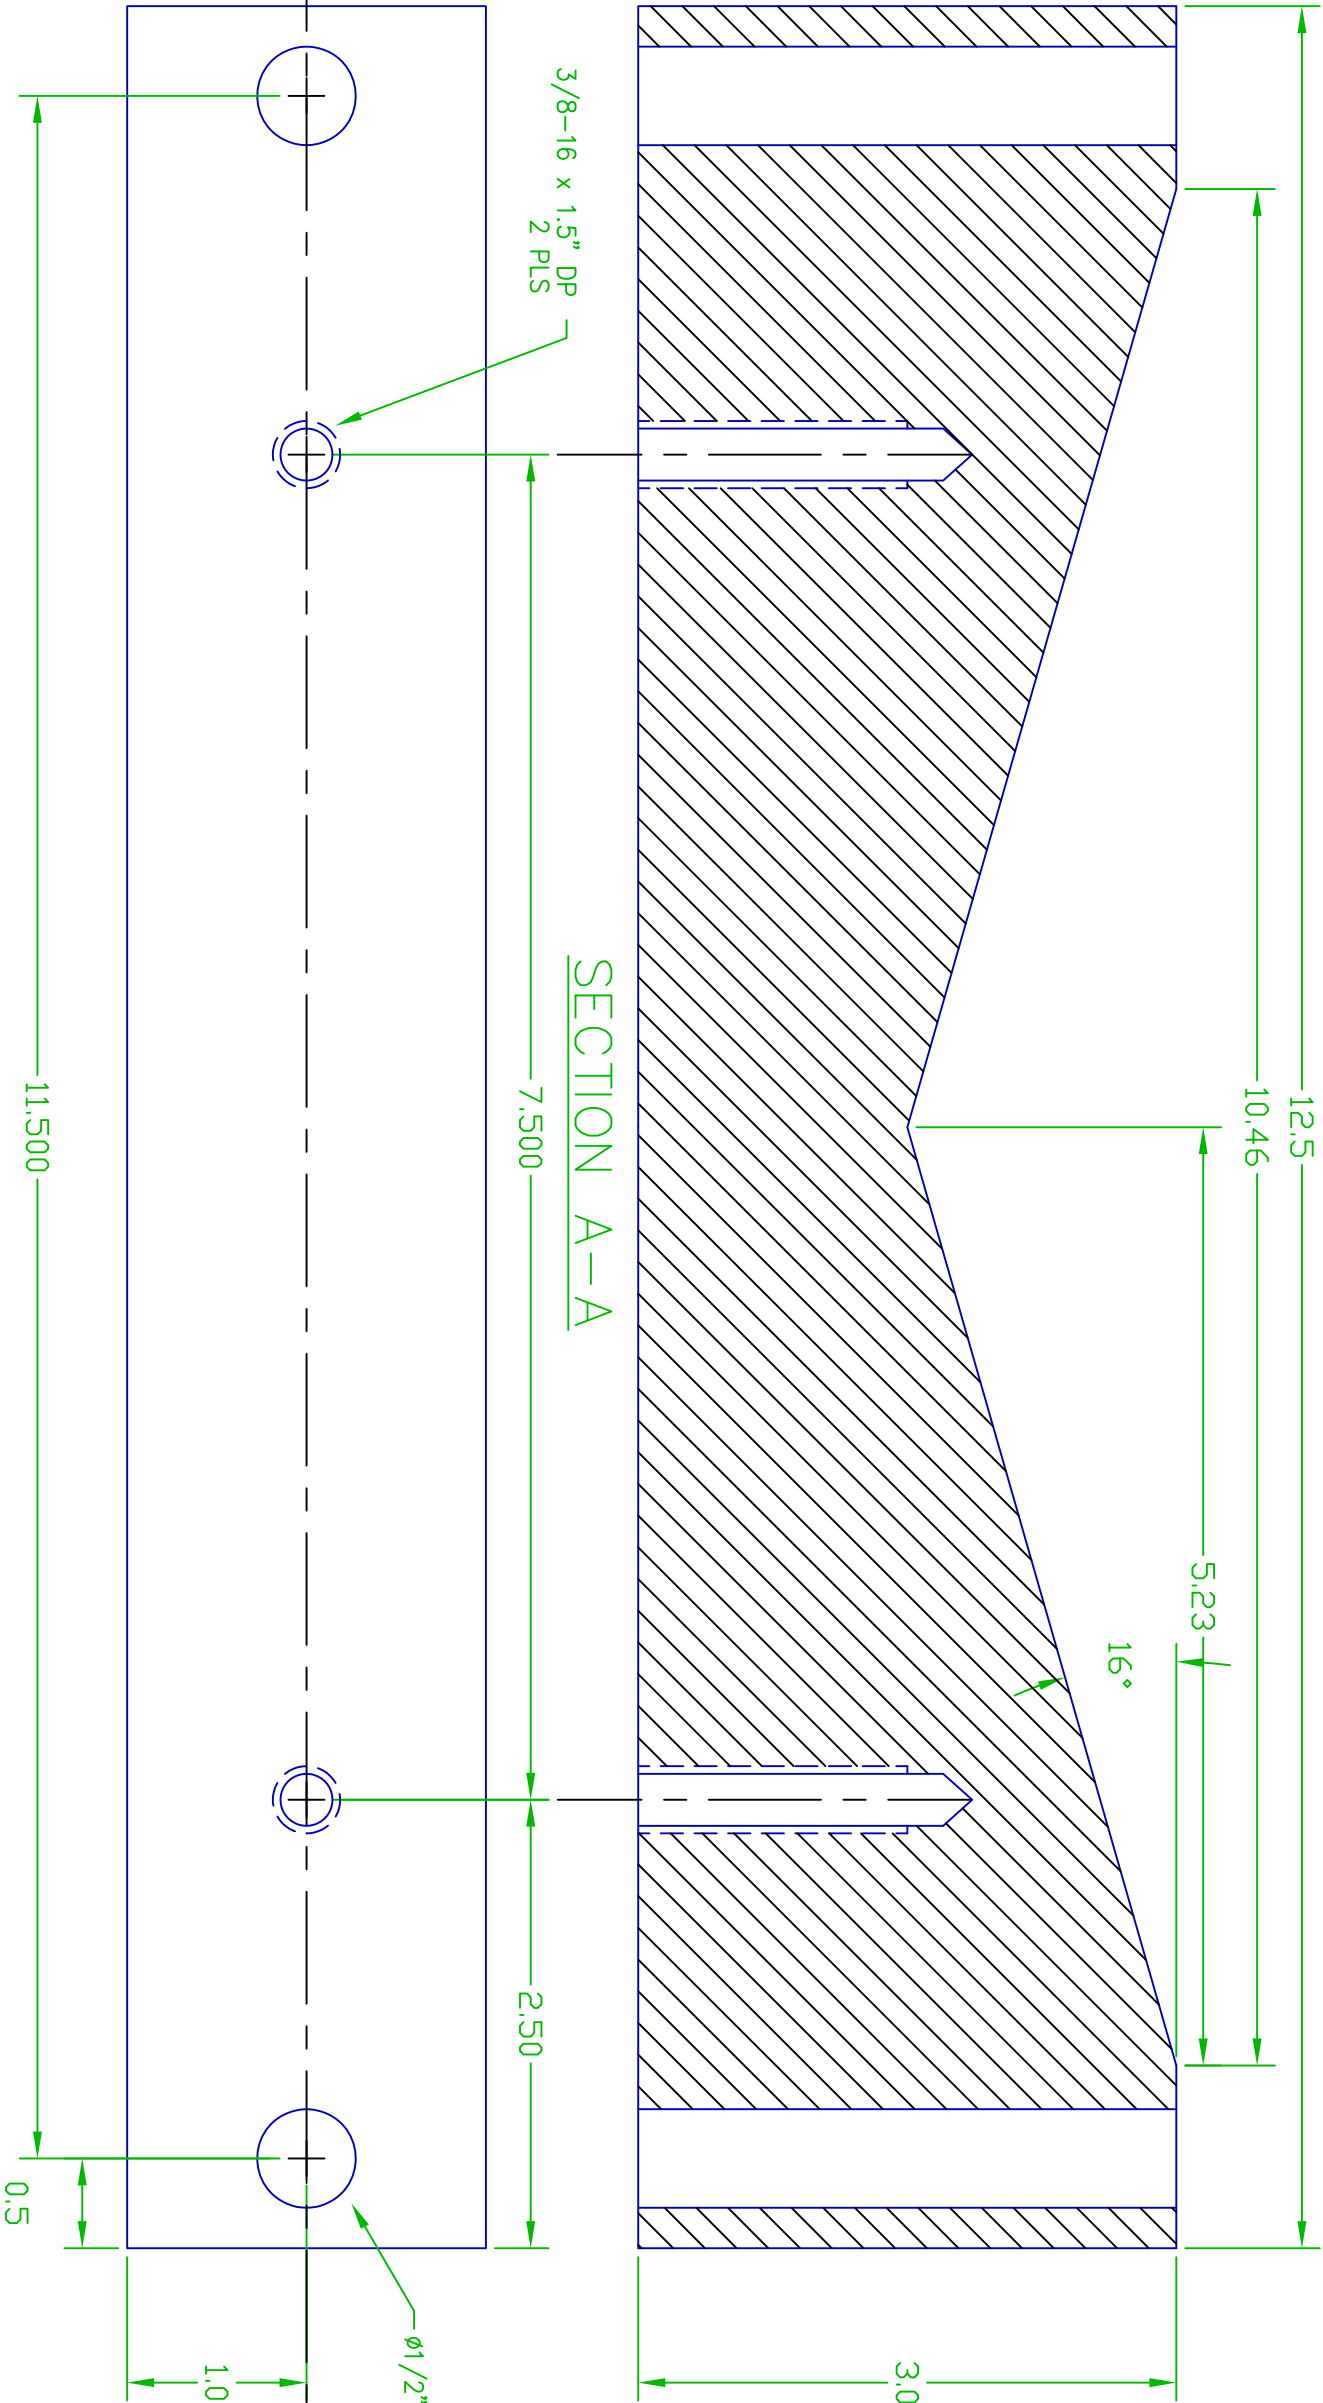

THIS DOCUMENT AND THE SUBJECT MATTER CONTAINED HEREIN ARE PROPRIETARY. INSITE PACIFIC INC. RETAINS THE EXCLUSIVE RIGHT OF DISSEMINATION AND REPRODUCTION. THIS INFORMATION IS SUBMITTED IN CONFIDENCE FOR THE RECIPIENT ALONE.

PROPRIETARY

INSITE PACIFIC Inc
SOLANA BEACH * CALIFORNIA * U.S.A. * TEL: 858-523-0642

UNLESS OTHERWISE SPECIFIED:		63		MATERIAL		ENG		HOUSING CLAMP	
TOLERANCES:		SURFACE FINISH		ALUMINUM		T.O.		TOP	
.XX~		ALL DIMIENSIONS ARE IN INCHES (MM)		SPECIFICATION		DRAW		DRAWING NO.	
.XX		REMOVE ALL BURRS		2" PLATE		M.SPEARMAN		HCA-0111	
.XXX		BREAK ALL SHARP EDGES .02 - .03		FINISH		CHECKED		DATE	
HOLES		DIMENSIONS APPLY BEFORE PLATING		STOCK		APPROVED		2/99	
ANGULAR		DO NOT SCALE DRAWING		PLATING				SCALE	
FRACTIONAL				NONE				1 = 1	
								SHEET	
								1 OF	
								1	