

NOTES:

4

3

2

1

REV

DESCRIPTION

BY

DATE

ZONE


A

PRODUCTION RELEASE

MHS

2/99

A

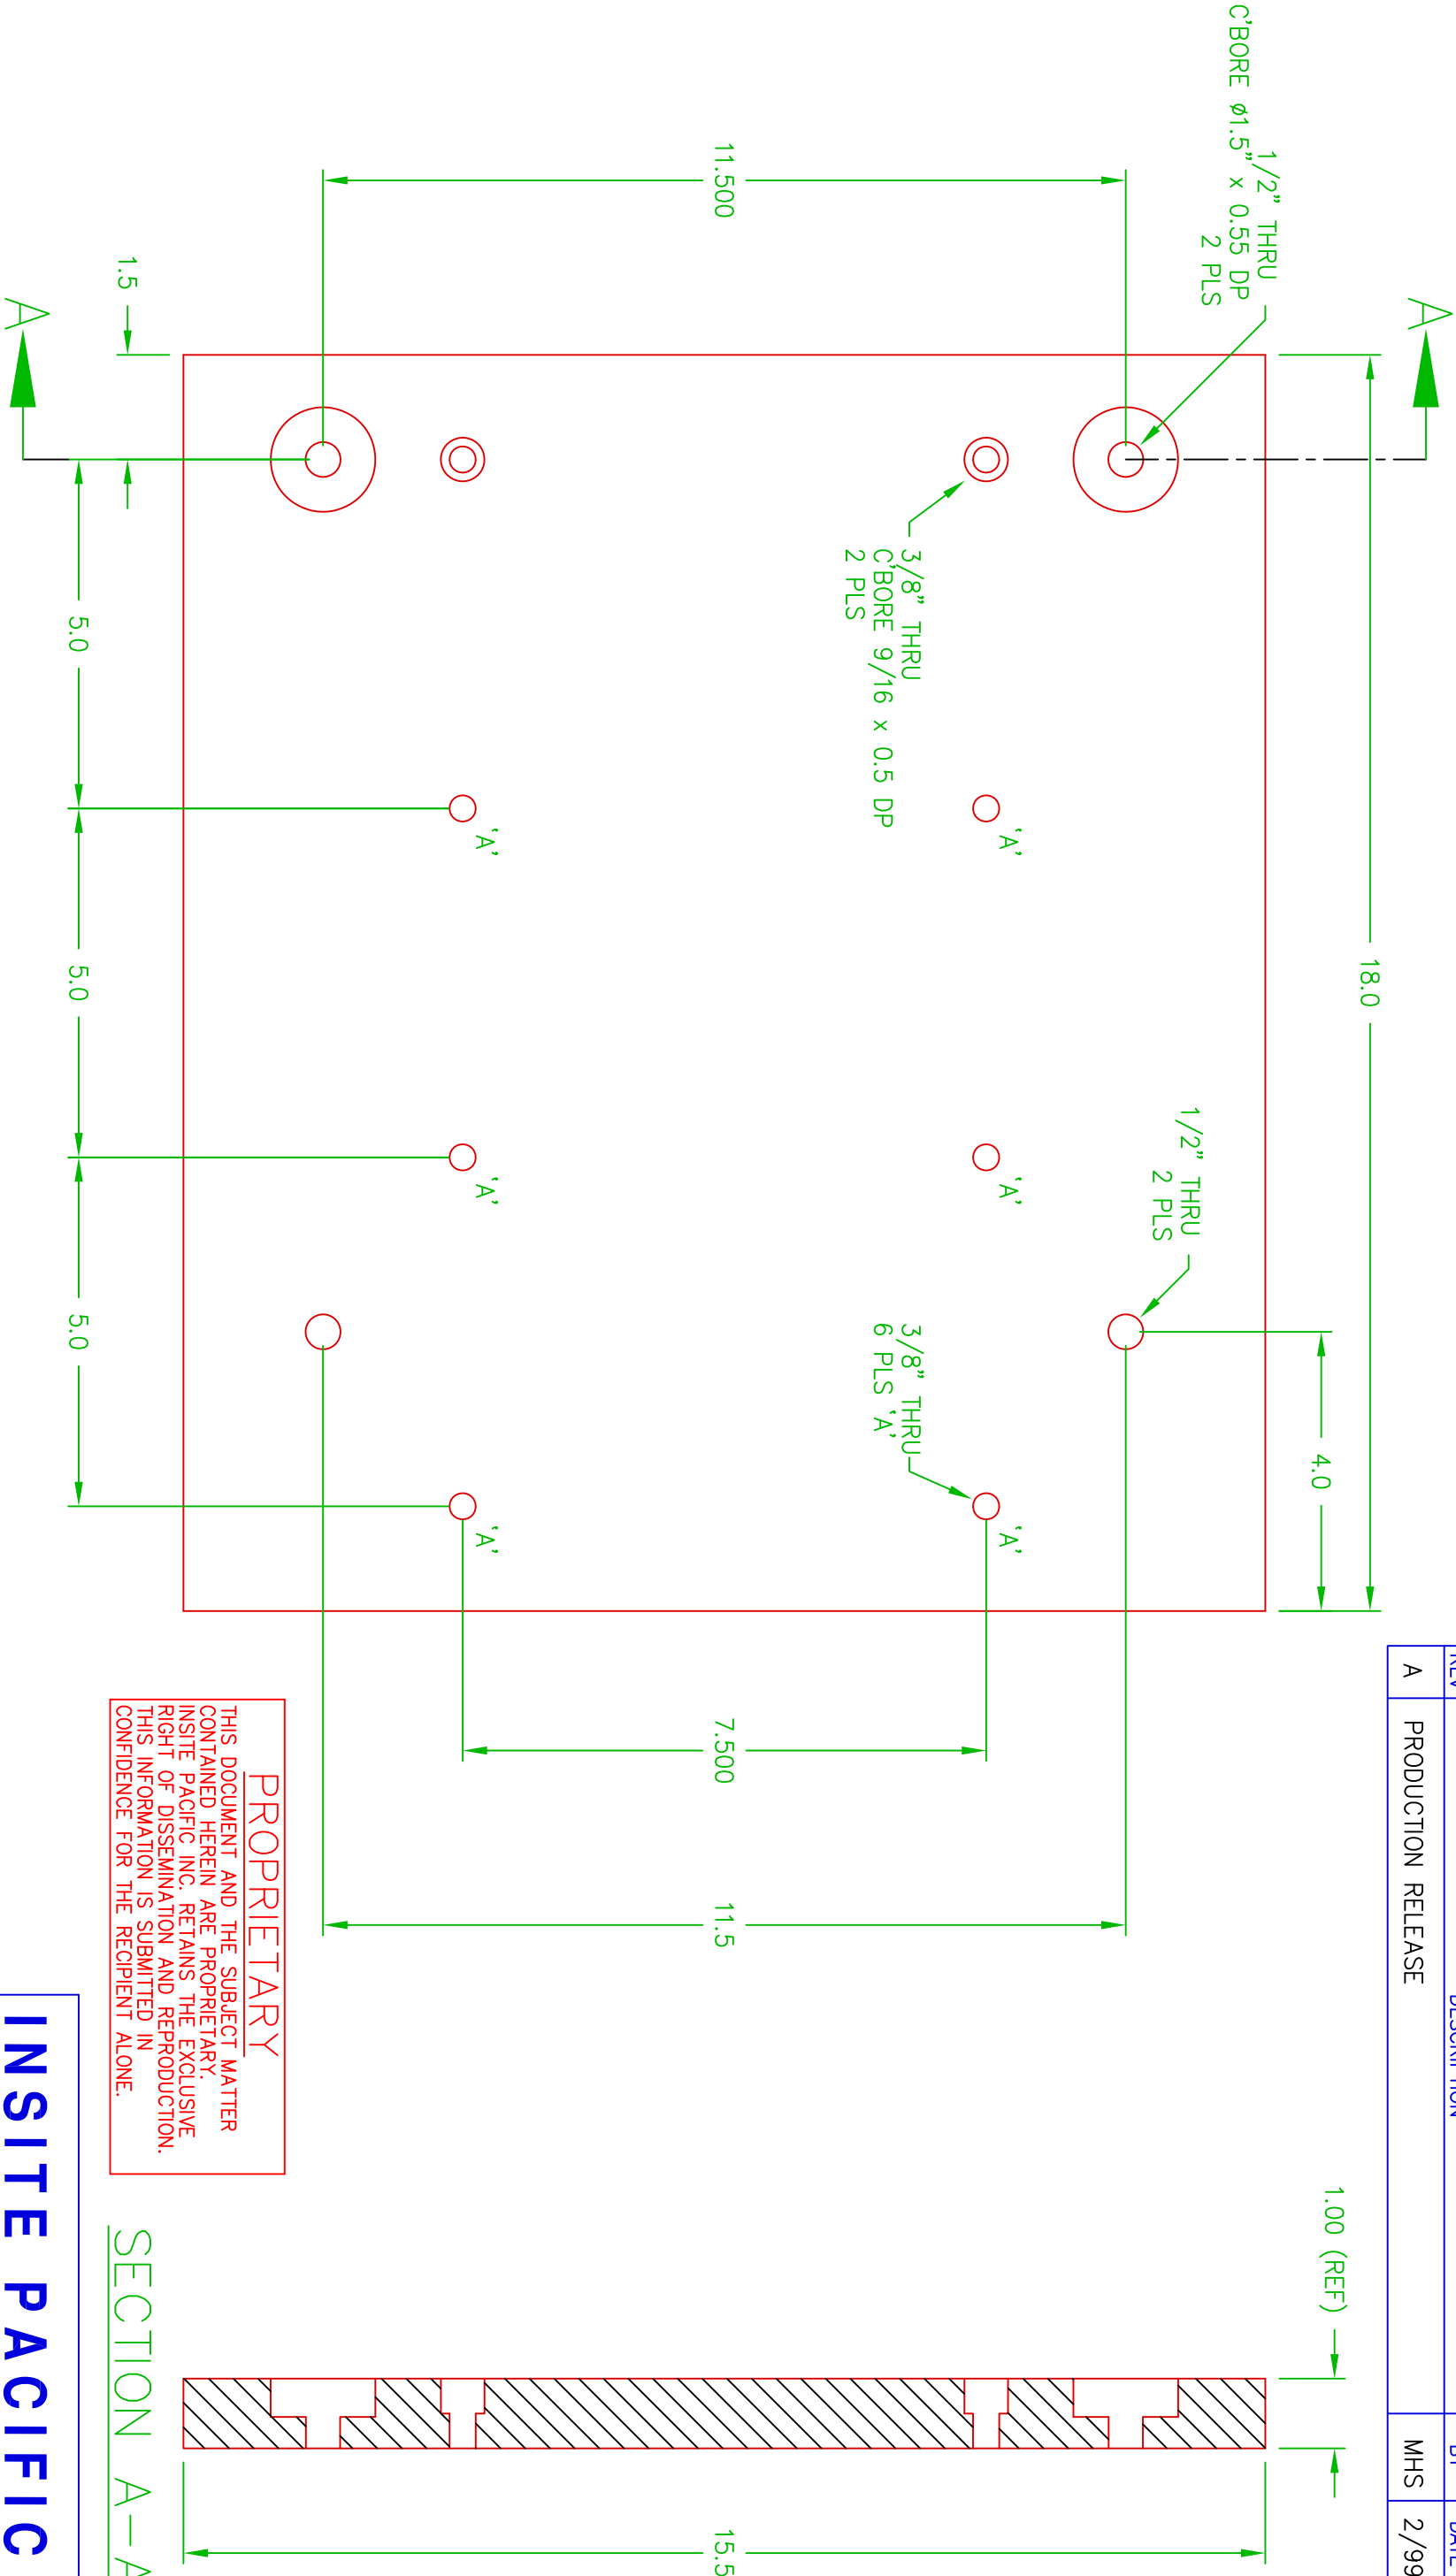

INSITE PACIFIC Inc
SOLANA BEACH * CALIFORNIA * U.S.A. * TEL: 858-523-0642

UNLESS OTHERWISE SPECIFIED:				63			
TOLERANCES:				SURFACE FINISH			
.XX~				ALL DIMENSIONS ARE IN INCHES (MM)			
.XX				REMOVE ALL BURRS			
.XXX				BREAK ALL SHARP EDGES .02 - .03			
HOLES				DIMENSIONS APPLY BEFORE PLATING			
ANGULAR				DO NOT SCALE DRAWING			
FRACTIONAL				±1/64			