


DATE	REV	ECD NUMBER	AUTH.	DR.	CK.

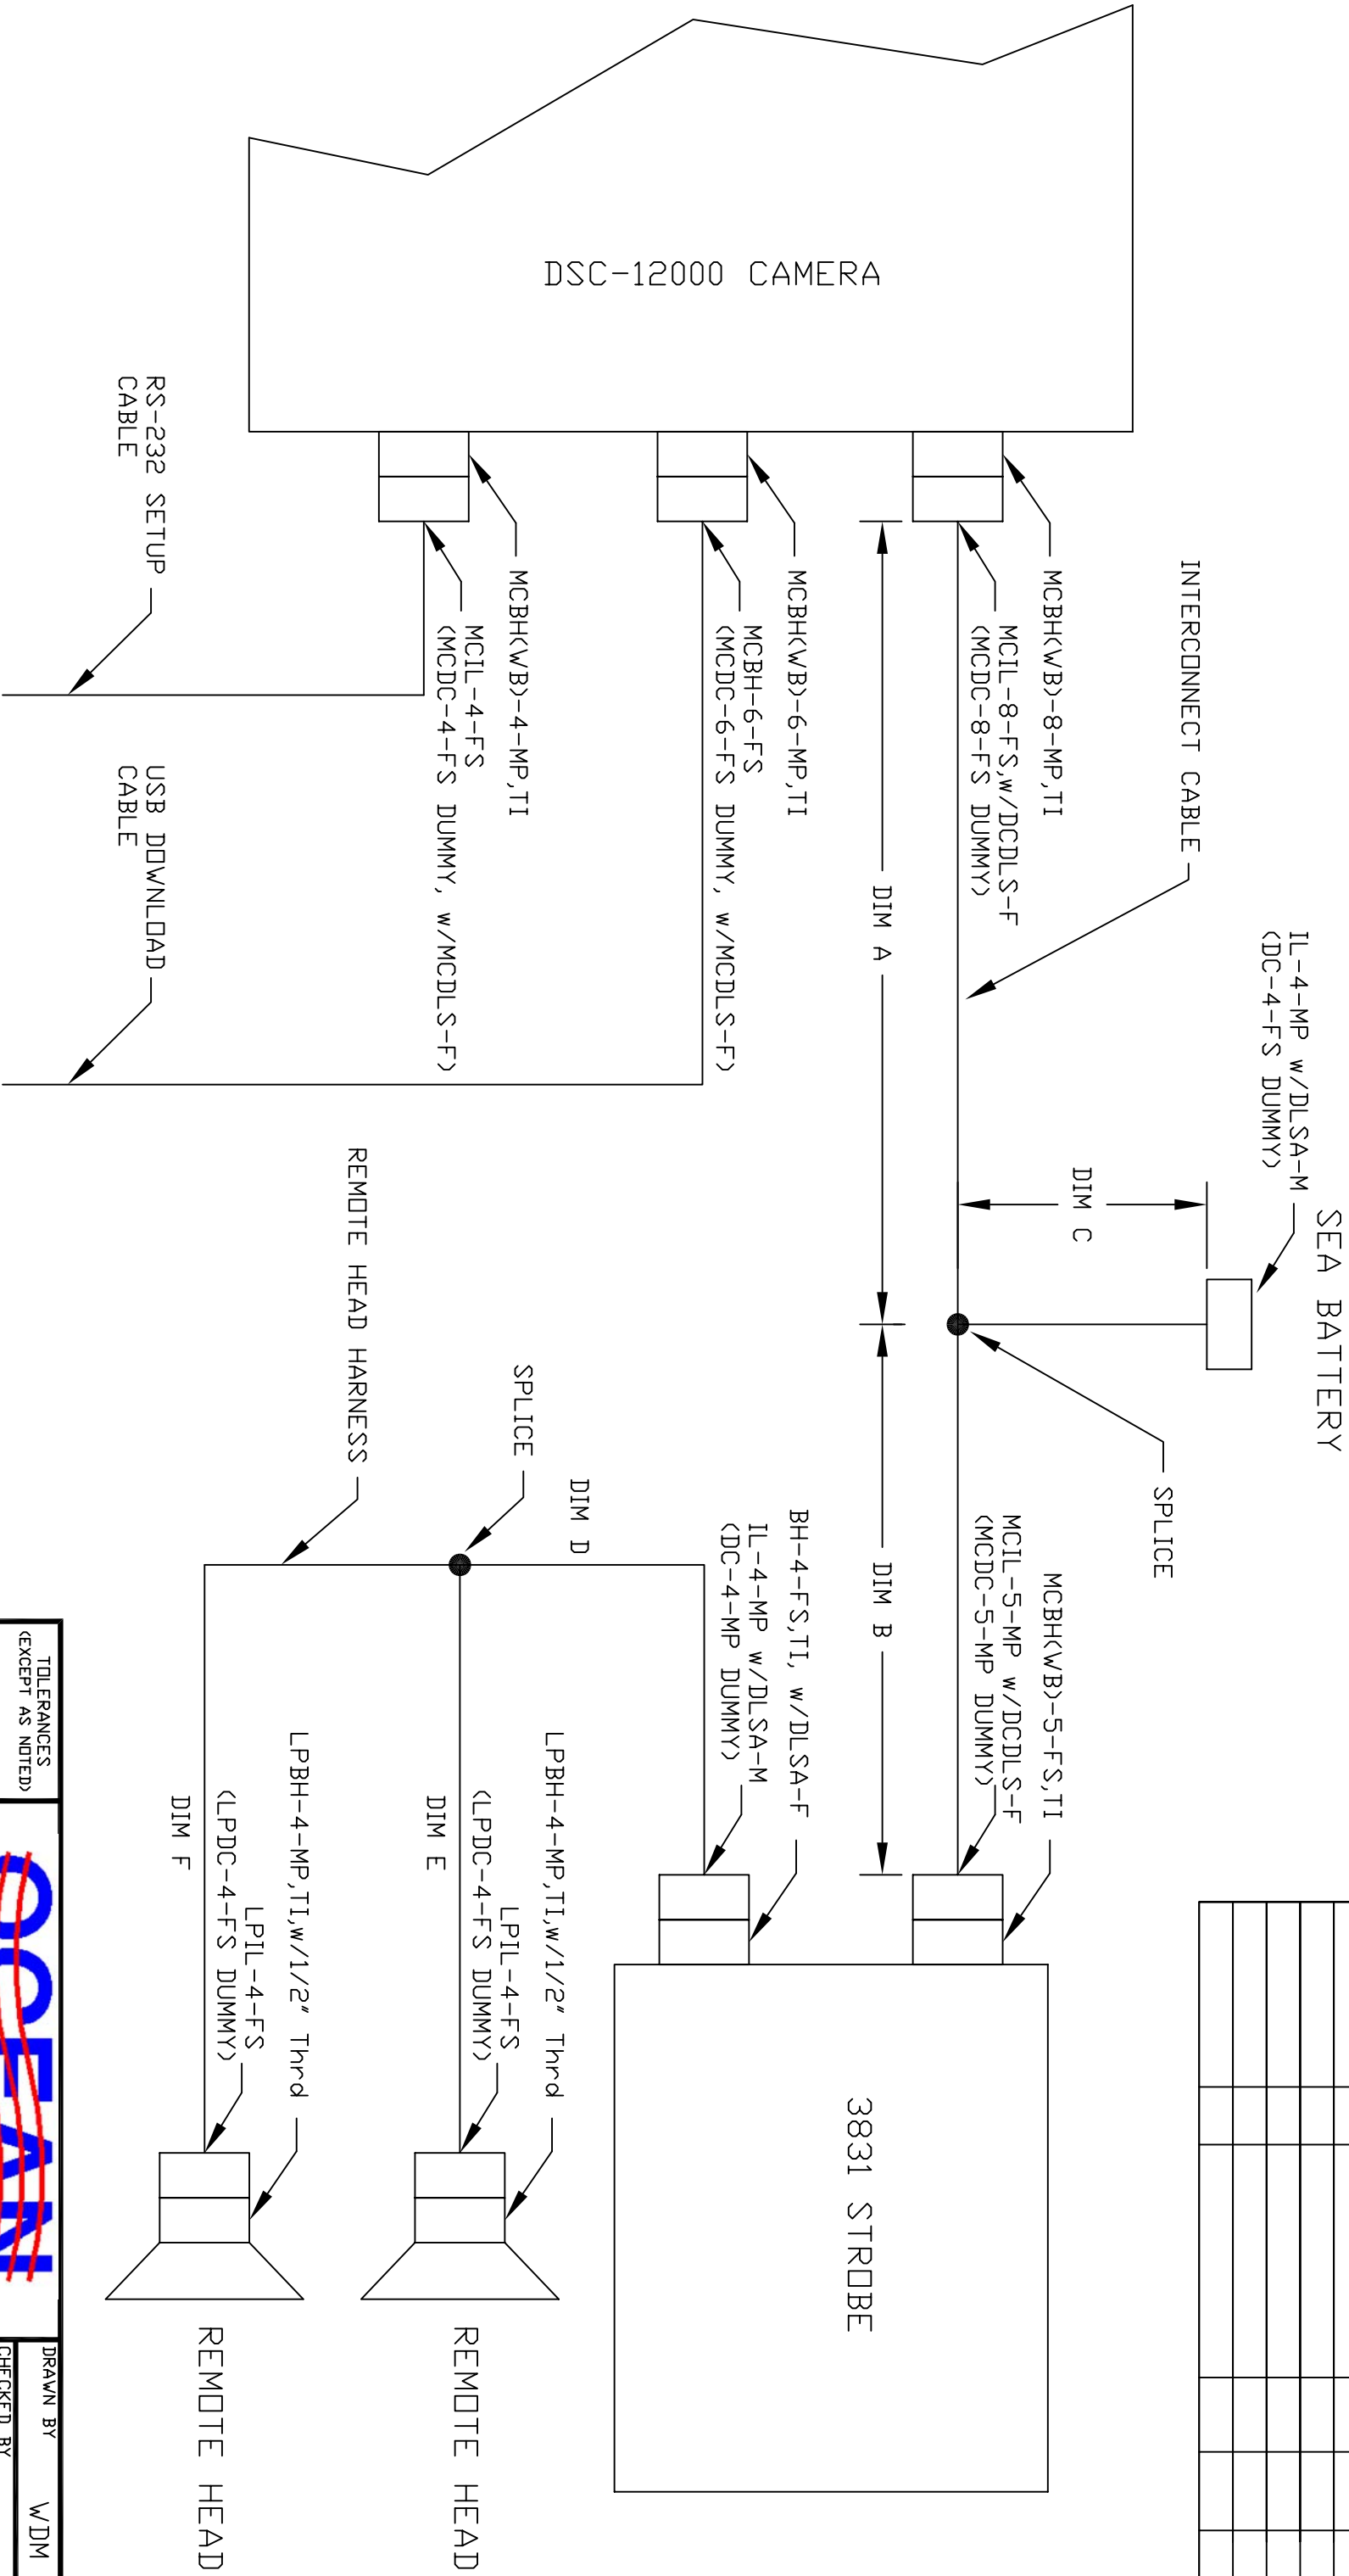

NOTES:
1) CONNECTOR PART NUMBERS SHOWN ARE FOR TITANIUM
FOR STAINLESS CONNECTORS CHANGE "TI" TO "SS"

PRELIMINARY

TOLERANCES (EXCEPT AS NOTED)		DRAWN BY		W/DM						
DECIMAL	+/- .005	CHECKED BY								
FRACTIONAL	+/- 1/64	APPROVED BY		W/DM						
ANGULAR	+/- 1	 TITLE MBARI DSC-12000 Camera System Wiring Diagram								
BREAK SHARP EDGES EXCEPT AS NOTED	.010 R.				DATE	6/16/10	DRAWING NUMBER	B-400-87	REVISION	
SCALE	FULL									
ASSY DWG		SHEET 1 OF 1								