

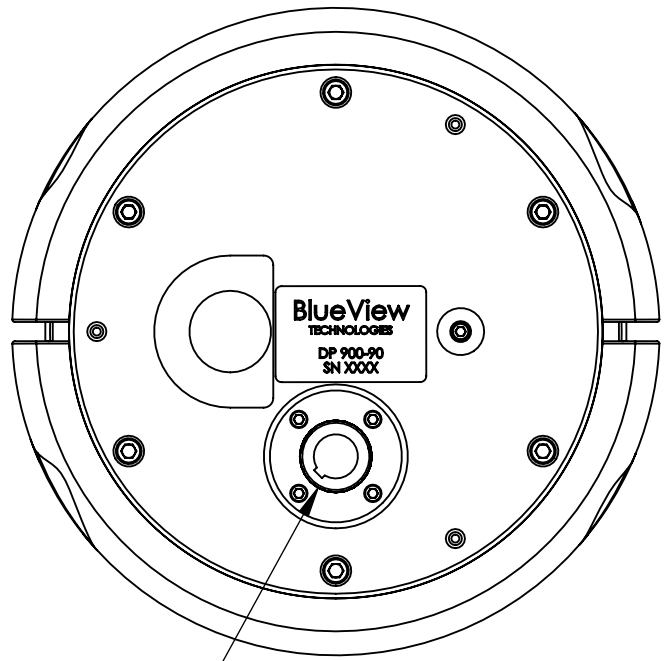
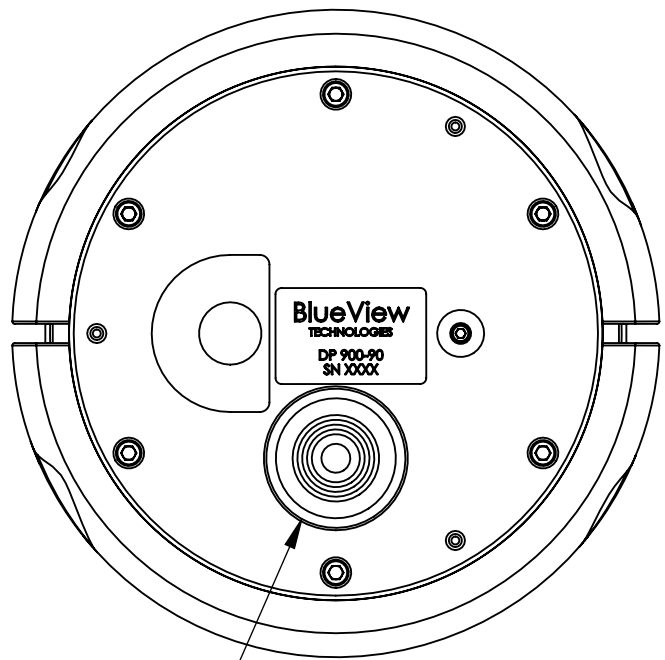



REVISIONS				
ZONE	REV.	DESCRIPTION	DATE	APPROVED
	-		10/24/2008	
	A	ADDED GUARD TO MODEL.	2/26/2009	BRT

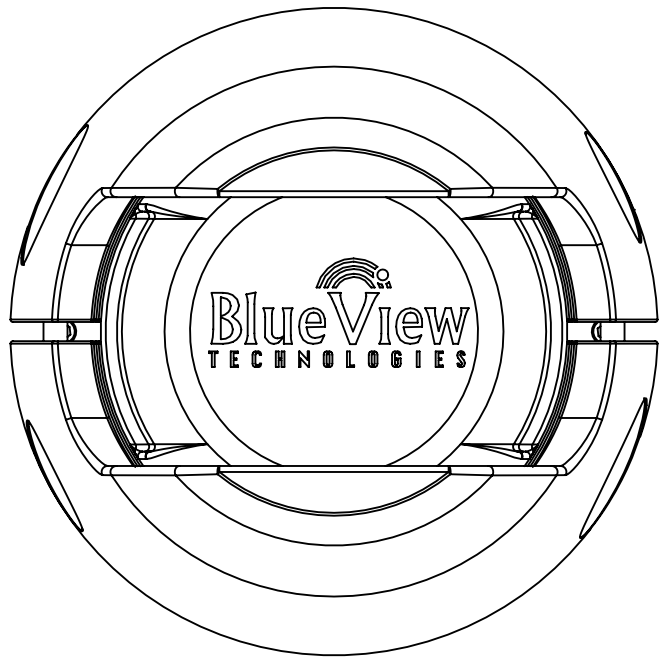

IMPULSE CONNECTOR
MSSJ-7-FCR

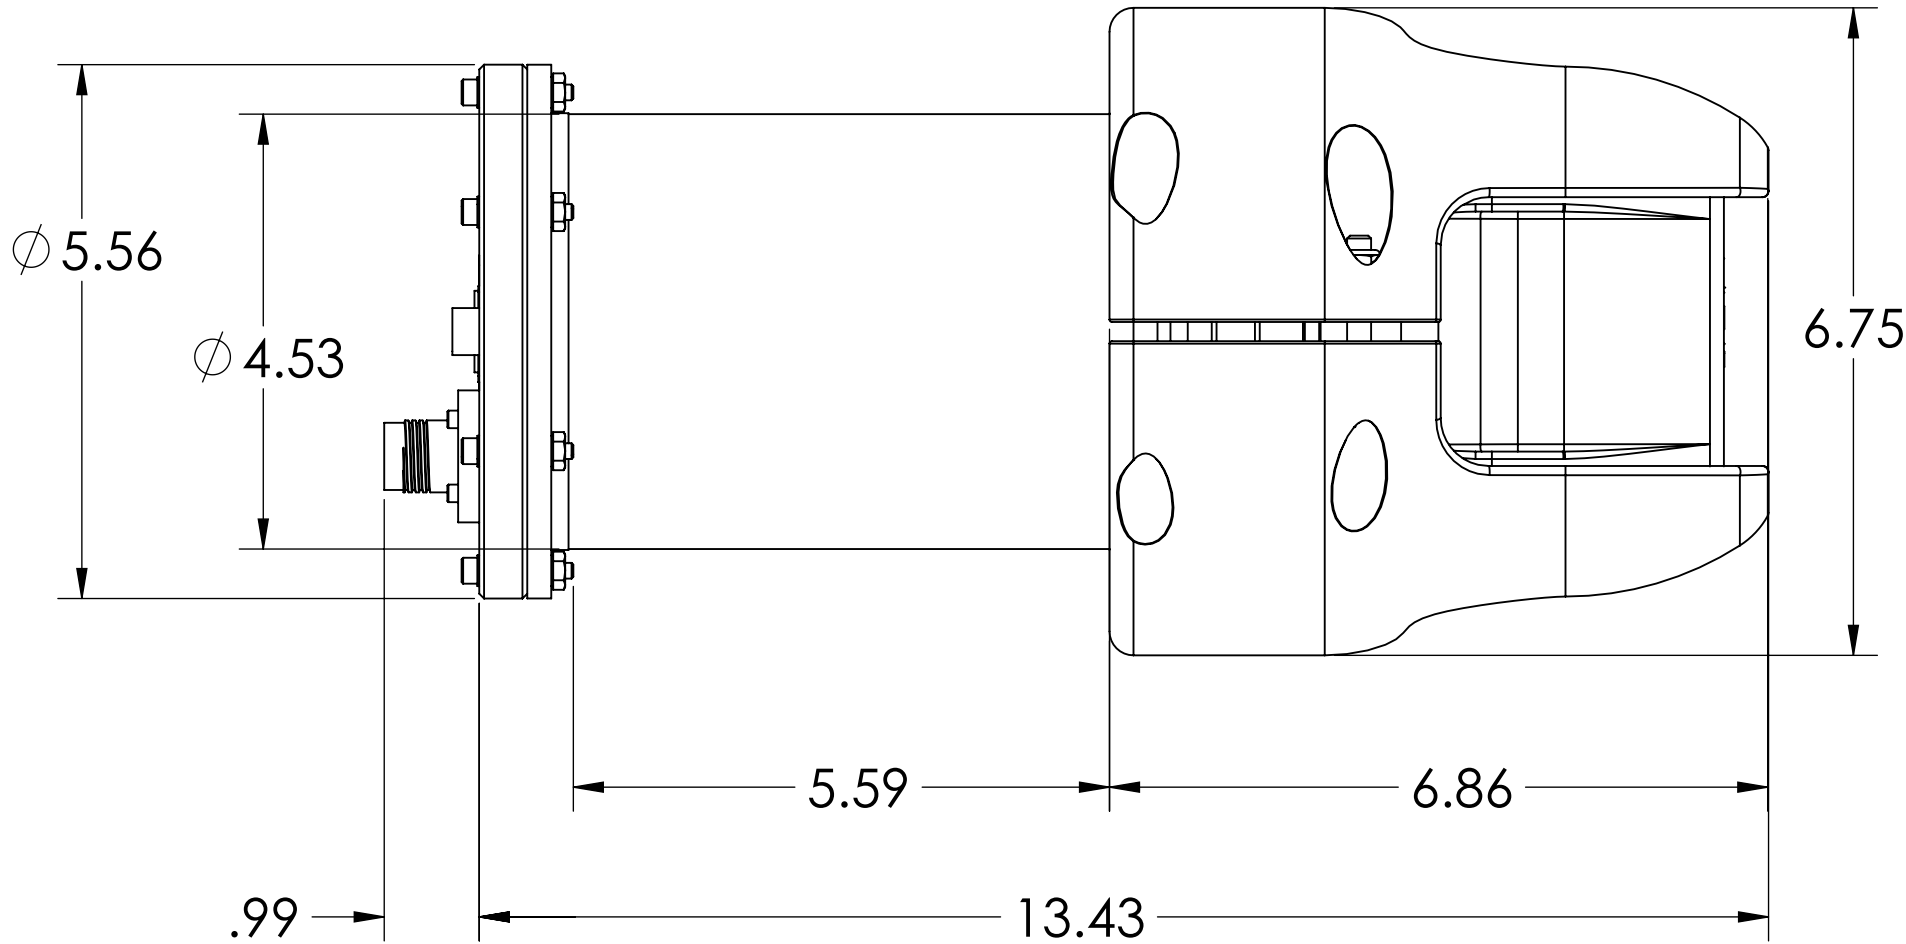

SCHILLING SEANET CONNECTOR
101-5260

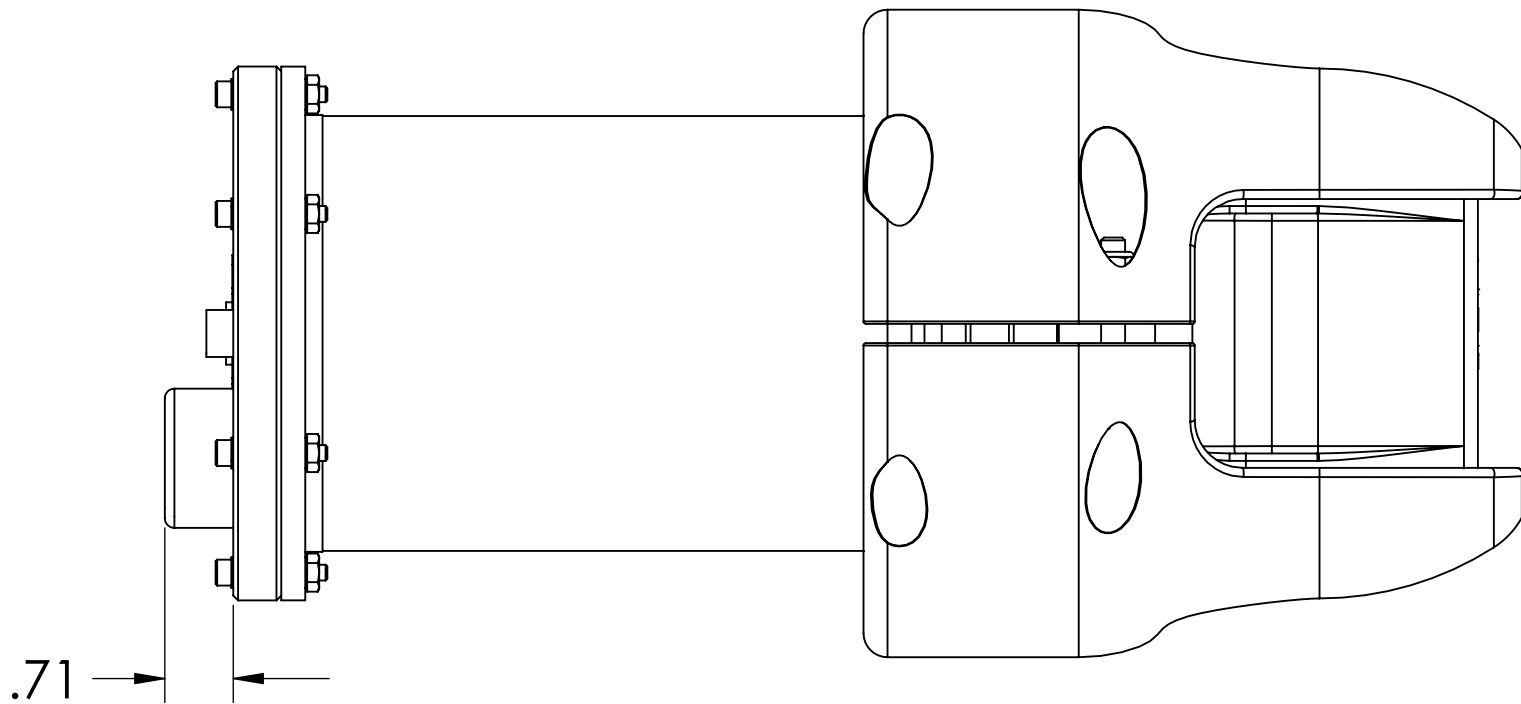

PROPRIETARY AND BUSINESS CONFIDENTIAL
ALL RIGHT RESERVED 2003-2008 ©, BLUEVIEW TECHNOLOGIES, INC

THE INFORMATION CONTAINED IN THIS DRAWING IS THE SOLE PROPERTY OF BLUEVIEW TECHNOLOGIES. ANY REPRODUCTION IN PART OR AS A WHOLE WITHOUT THE WRITTEN PERMISSION OF BLUEVIEW TECHNOLOGIES IS PROHIBITED.

UNLESS OTHERWISE SPECIFIED:		NAME	DATE	BLUEVIEW TECHNOLOGIES 2151 N NORTHLAKE WAY SUITE 101 SEATTLE, WASHINGTON 98103	
DIMENSIONS ARE IN INCHES		DRAWN		TITLE: OUTLINE DRAWING DP900-90	
TOLERANCES:		CHECKED			
ANGULAR: ± 1		ENG APPR.			
XX ±.10		MFG APPR.			
XXX ±.050		Q.A.		COMMENTS:	
SURFACE: 6A OR BETTER					
MATERIAL	SEE NOTES			SIZE DWG. NO. REV	
FINISH	SEE NOTES			C 201807-00 A	
DO NOT SCALE DRAWING				SCALE: 1:2 WEIGHT: SHEET 1 OF 1	