


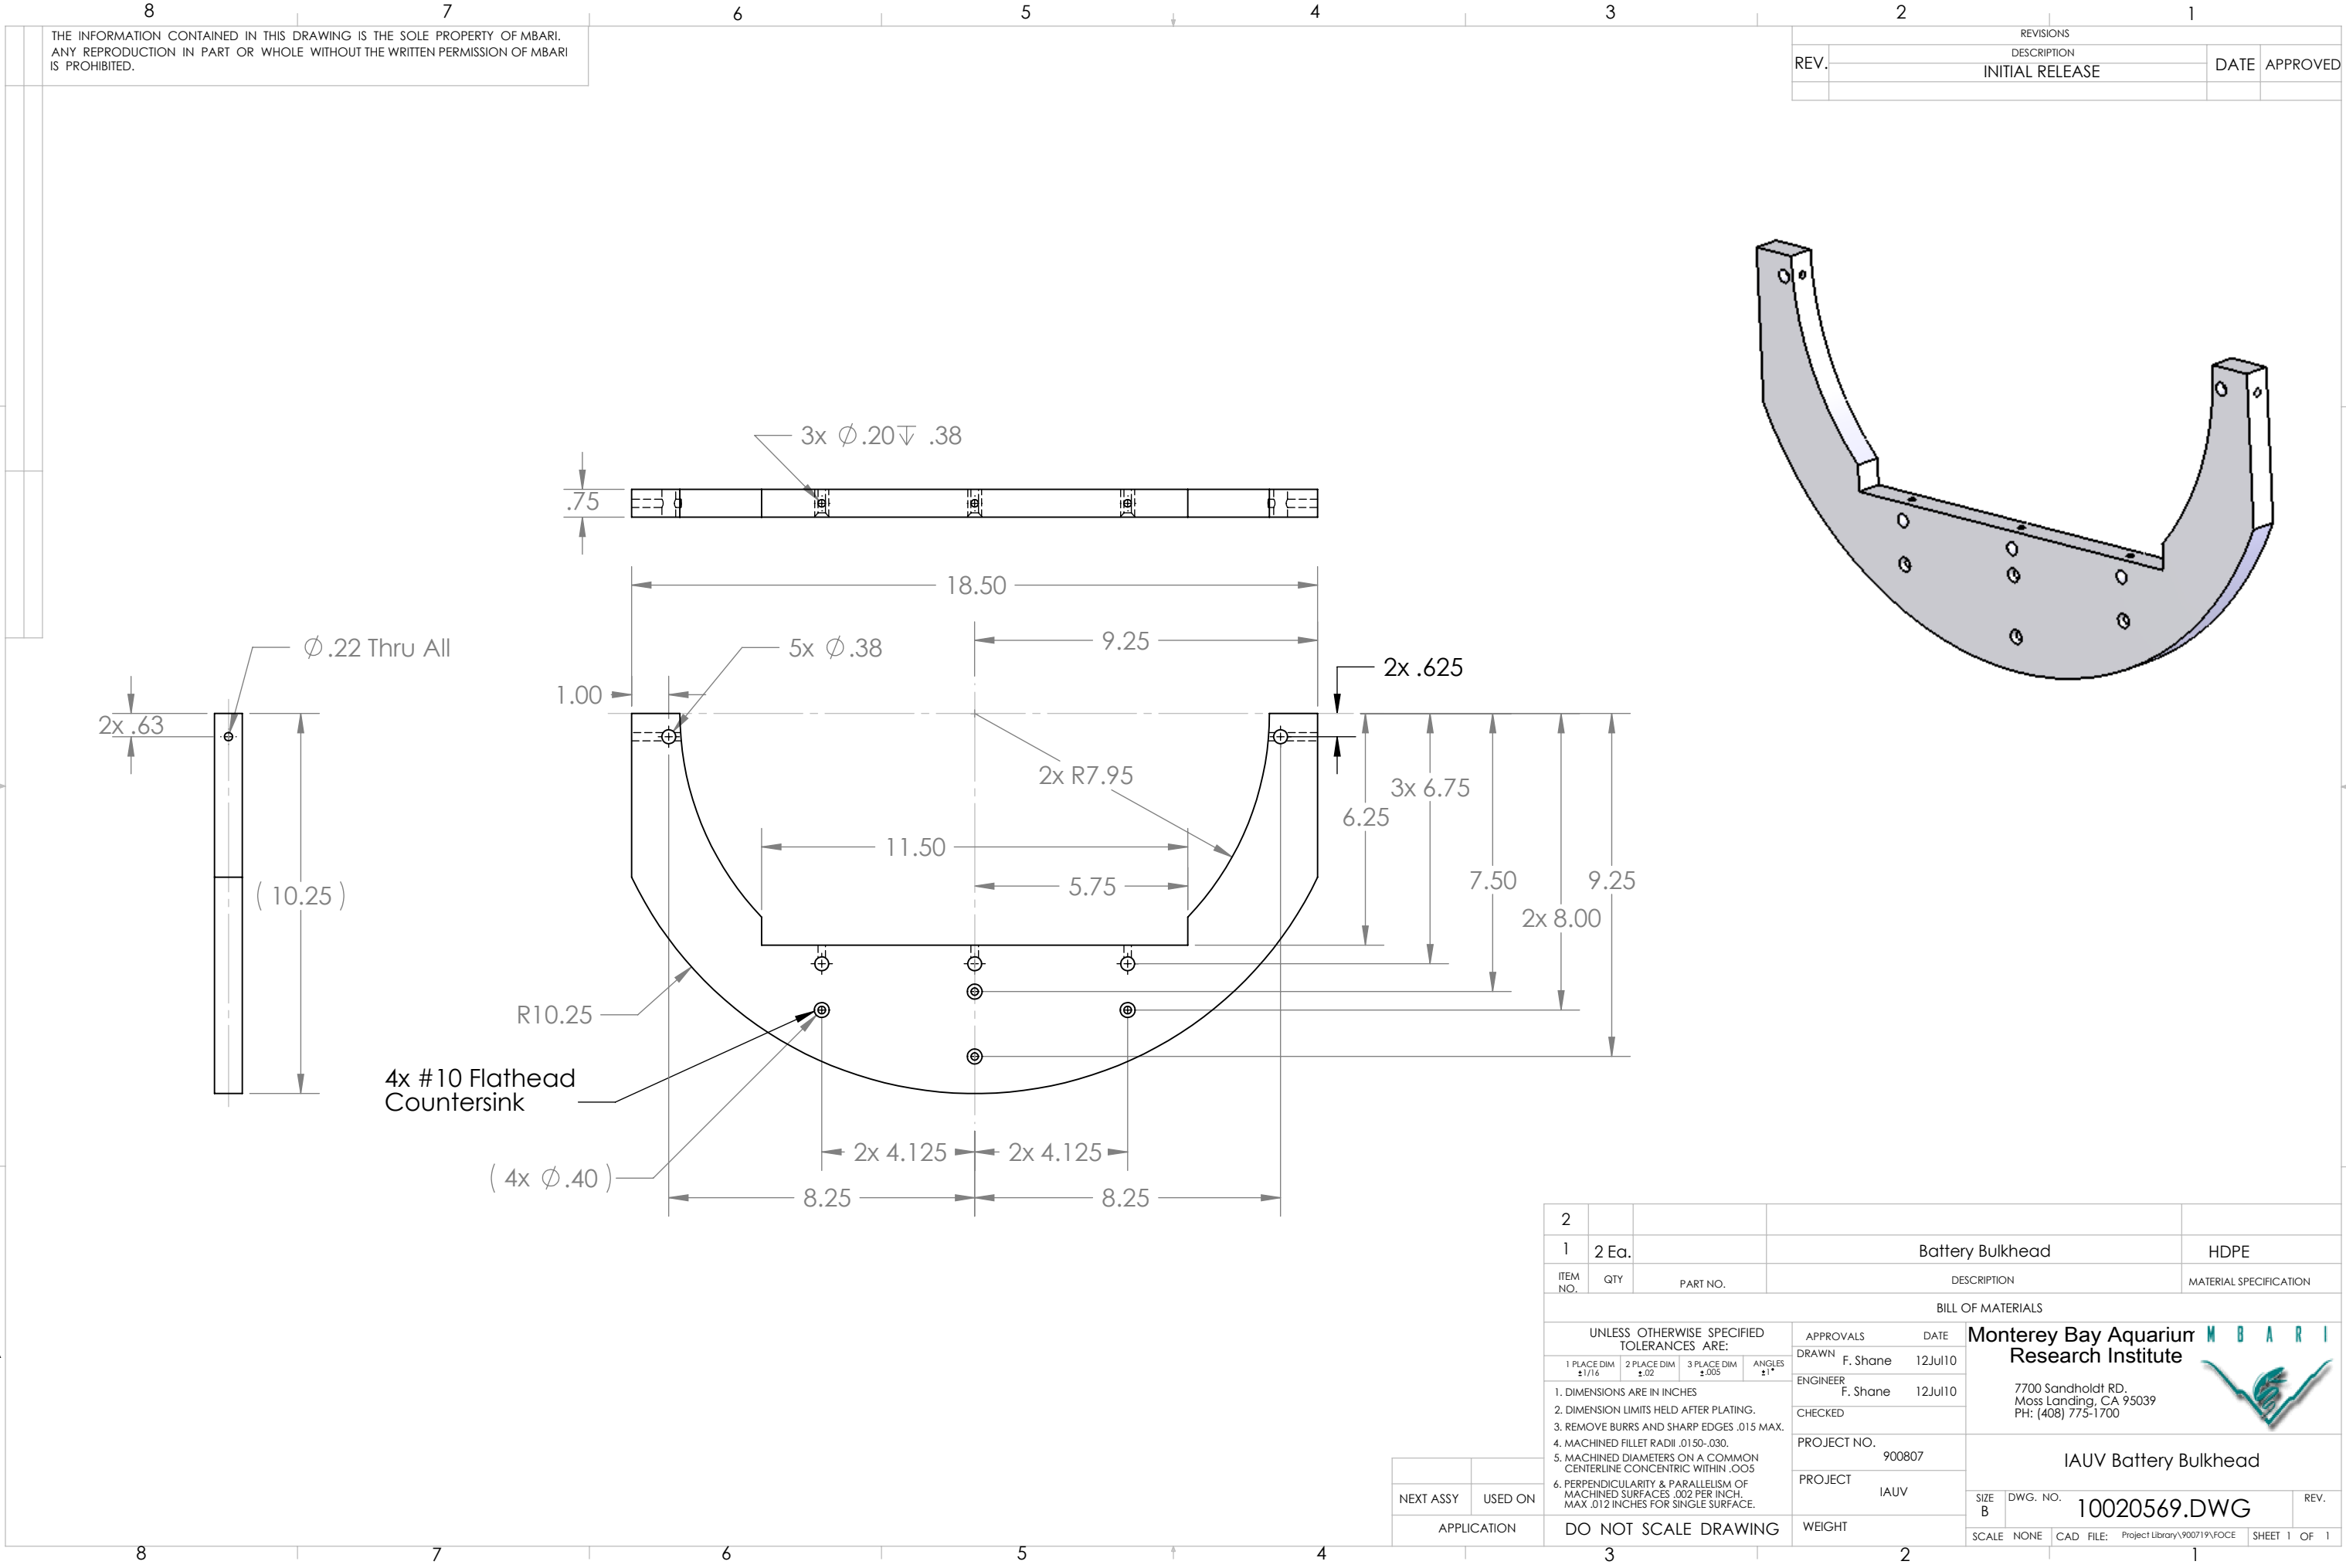

2							
1		2 Ea.		Battery Bulkhead		HDPE	
ITEM NO.		QTY		PART NO.		MATERIAL SPECIFICATION	
BILL OF MATERIALS							
UNLESS OTHERWISE SPECIFIED TOLERANCES ARE:				APPROVALS		DATE	
1 PLACE DIM ±1/16		2 PLACE DIM ±.02		3 PLACE DIM ±.005		ANGLES ±1°	
1. DIMENSIONS ARE IN INCHES				DRAWN F. Shane		12Jul10	
2. DIMENSION LIMITS HELD AFTER PLATING.				ENGINEER F. Shane		12Jul10	
3. REMOVE BURRS AND SHARP EDGES .015 MAX.				CHECKED			
4. MACHINED FILLET RADII .0150-.030.				PROJECT NO. 900807			
5. MACHINED DIAMETERS ON A COMMON CENTERLINE CONCENTRIC WITHIN .005				PROJECT IAUV			
6. PERPENDICULARITY & PARALLELISM OF MACHINED SURFACES .002 PER INCH. MAX .012 INCHES FOR SINGLE SURFACE.				WEIGHT			
DO NOT SCALE DRAWING							
3				2		1	

Monterey Bay Aquarium Research Institute		7700 Sandholdt RD. Moss Landing, CA 95039 PH: (408) 775-1700			
IAUV Battery Bulkhead					
SIZE B		DWG. NO. 10020569.DWG		REV.	
SCALE NONE		CAD FILE: Project Library\900719\FOCE		SHEET 1 OF 1	