


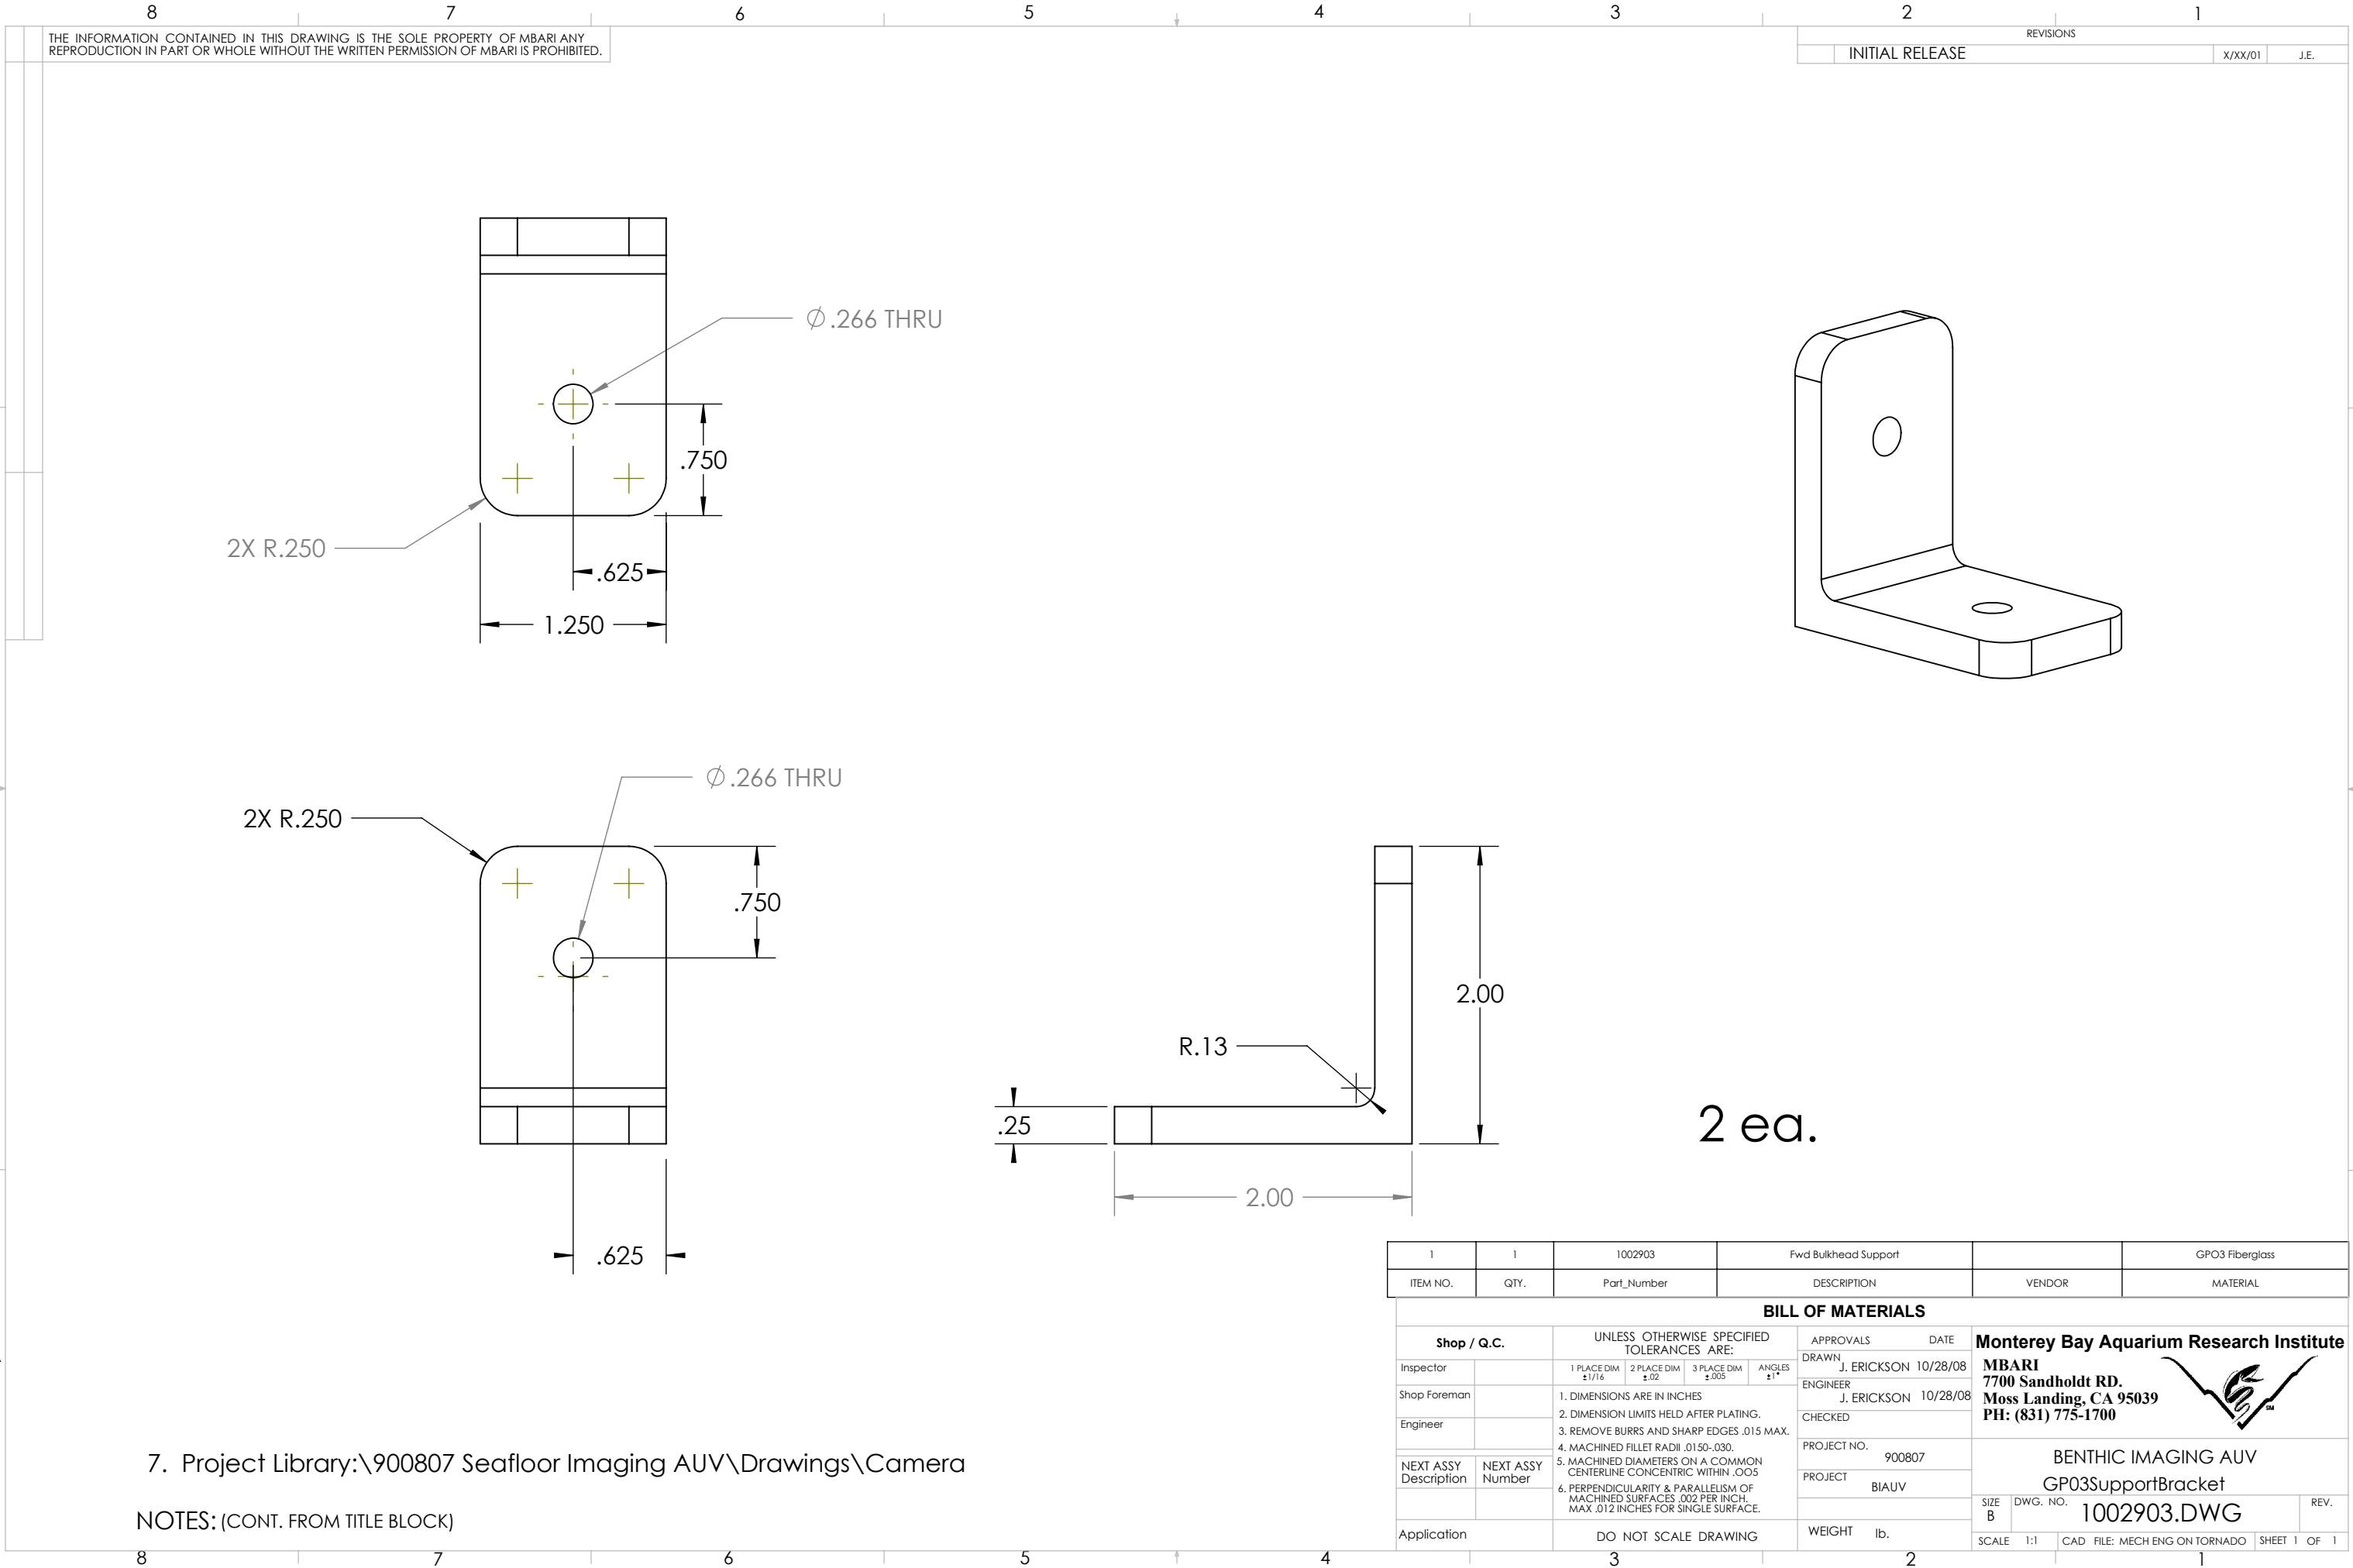

THE INFORMATION CONTAINED IN THIS DRAWING IS THE SOLE PROPERTY OF MBARI ANY REPRODUCTION IN PART OR WHOLE WITHOUT THE WRITTEN PERMISSION OF MBARI IS PROHIBITED.

| REVISIONS       |         |      |
|-----------------|---------|------|
| INITIAL RELEASE | X/XX/01 | J.E. |

7. Project Library:\900807 Seafloor Imaging AUV\Drawings\Camera

NOTES: (CONT. FROM TITLE BLOCK)

|                                                      |                  |   |                      |                   |                                  |
|------------------------------------------------------|------------------|---|----------------------|-------------------|----------------------------------|
| 1                                                    | 1                | 1002903   | Fwd Bulkhead Support |                   | GPO3 Fiberglass                  |
| ITEM NO.                                             | QTY.             | Part_Number   | DESCRIPTION          | VENDOR            | MATERIAL                         |
| BILL OF MATERIALS                                    |                  |   |                      |                   |                                  |
| Shop / Q.C.                                          |                  | UNLESS OTHERWISE SPECIFIED TOLERANCES ARE:   |                      |                   | APPROVALS DATE                   |
| Inspector                                            |                  | 1 PLACE DIM ±1/16   | 2 PLACE DIM ±.02     | 3 PLACE DIM ±.005 | ANGLES ±1°                       |
| Shop Foreman                                         |                  | 1. DIMENSIONS ARE IN INCHES<br>2. DIMENSION LIMITS HELD AFTER PLATING.<br>3. REMOVE BURRS AND SHARP EDGES .015 MAX.<br>4. MACHINED FILLET RADII .0150-.030.<br>5. MACHINED DIAMETERS ON A COMMON CENTERLINE CONCENTRIC WITHIN .005<br>6. PERPENDICULARITY & PARALLELISM OF MACHINED SURFACES .002 PER INCH, MAX .012 INCHES FOR SINGLE SURFACE. |                      |                   | DRAWN J. ERICKSON 10/28/08       |
| Engineer                                             |                  |   |                      |                   | ENGINEER J. ERICKSON 10/28/08    |
|                                                      |                  |   |                      |                   | CHECKED                          |
|                                                      |                  |   |                      |                   | PROJECT NO. 900807               |
| NEXT ASSY Description                                | NEXT ASSY Number |   |                      |                   | PROJECT BIAUV                    |
| Application                                          |                  | DO NOT SCALE DRAWING   |                      |                   | WEIGHT lb.                       |
|                                                      |                  |   |                      |                   | SIZE B DWG. NO. 1002903.DWG REV. |
| SCALE 1:1 CAD FILE: MECH ENG ON TORNADO SHEET 1 OF 1 |                  |   |                      |                   |                                  |

Monterey Bay Aquarium Research Institute  
MBARI  
7700 Sandholdt RD.  
Moss Landing, CA 95039  
PH: (831) 775-1700



BENTHIC IMAGING AUV  
GP03SupportBracket  
DWG. NO. 1002903.DWG  
REV.