

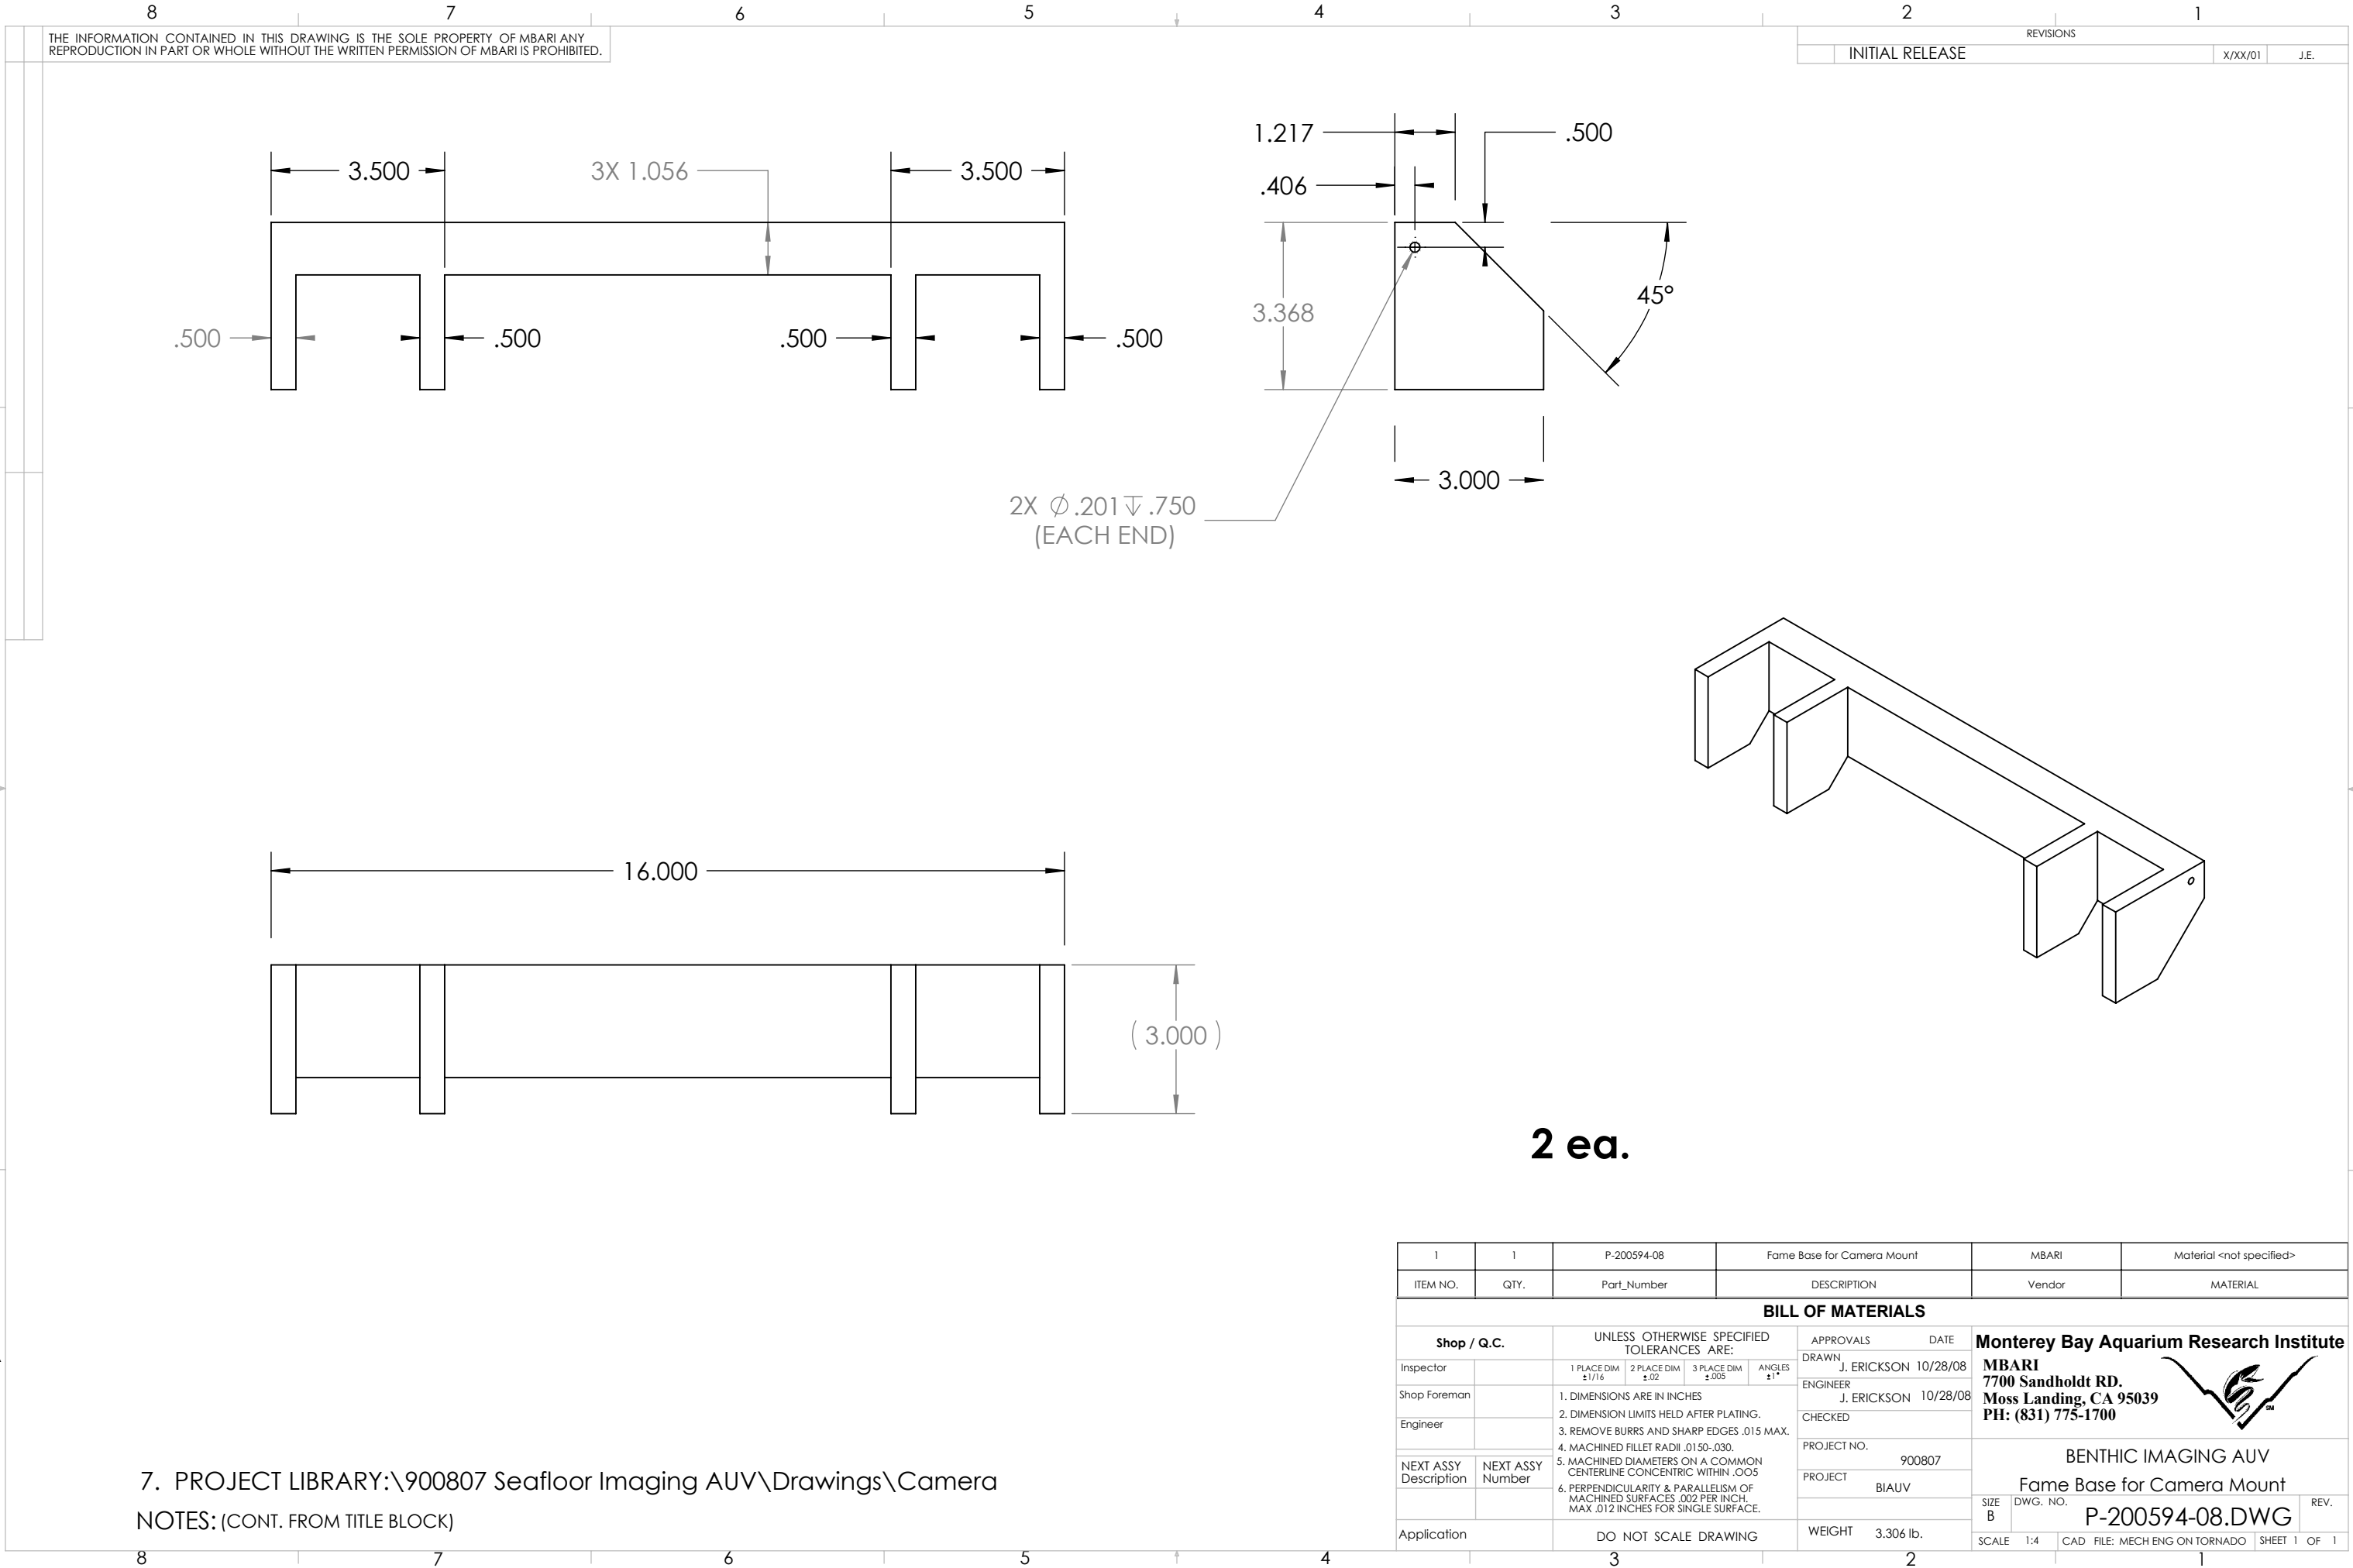


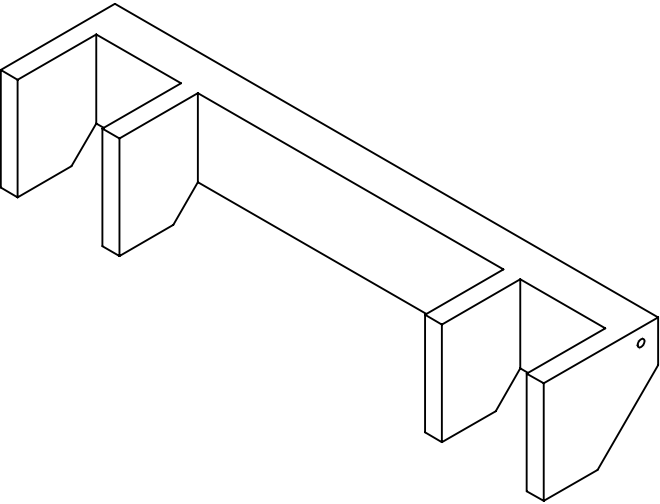

THE INFORMATION CONTAINED IN THIS DRAWING IS THE SOLE PROPERTY OF MBARI ANY REPRODUCTION IN PART OR WHOLE WITHOUT THE WRITTEN PERMISSION OF MBARI IS PROHIBITED.

REVISIONS		
INITIAL RELEASE	X/XX/01	J.E.

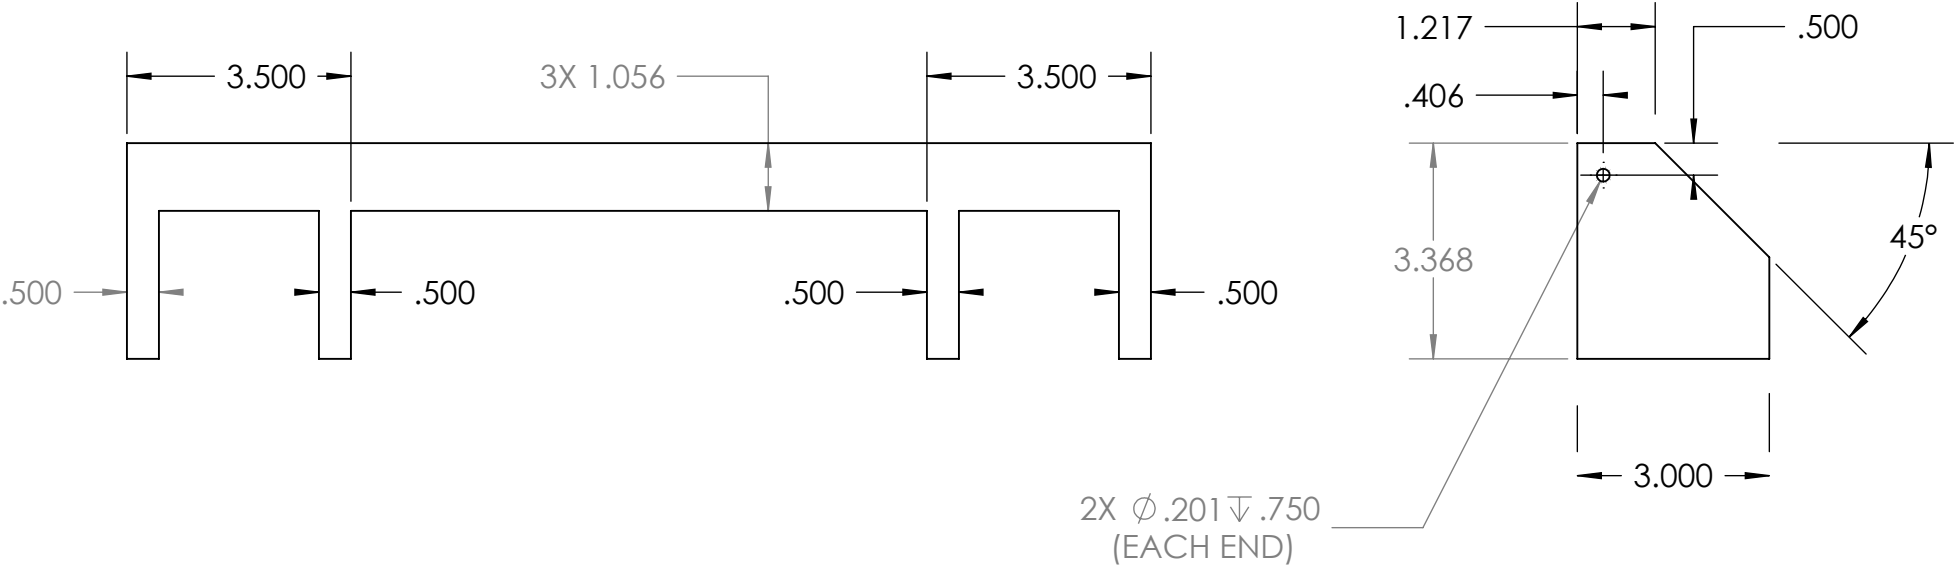

2 ea.

7. PROJECT LIBRARY:\900807 Seafloor Imaging AUV\Drawings\Camera
NOTES: (CONT. FROM TITLE BLOCK)

1	1	P-200594-08	Fame Base for Camera Mount	MBARI	Material <not specified>
ITEM NO.	QTY.	Part_Number	DESCRIPTION	Vendor	MATERIAL
BILL OF MATERIALS					
Shop / Q.C.		UNLESS OTHERWISE SPECIFIED TOLERANCES ARE:			APPROVALS DATE
Inspector		1 PLACE DIM ±1/16	2 PLACE DIM ±.02	3 PLACE DIM ±.005	ANGLES ±1°
Shop Foreman		1. DIMENSIONS ARE IN INCHES			DRAWN J. ERICKSON 10/28/08
Engineer		2. DIMENSION LIMITS HELD AFTER PLATING.			ENGINEER J. ERICKSON 10/28/08
		3. REMOVE BURRS AND SHARP EDGES .015 MAX.			CHECKED
NEXT ASSY Description	NEXT ASSY Number	4. MACHINED FILLET RADII .0150-.030.			PROJECT NO. 900807
		5. MACHINED DIAMETERS ON A COMMON CENTERLINE CONCENTRIC WITHIN .005			PROJECT BIAUV
		6. PERPENDICULARITY & PARALLELISM OF MACHINED SURFACES .002 PER INCH. MAX .012 INCHES FOR SINGLE SURFACE.			WEIGHT 3.306 lb.
Application		DO NOT SCALE DRAWING			SIZE B DWG. NO. P-200594-08.DWG
					SCALE 1:4 CAD FILE: MECH ENG ON TORNADO SHEET 1 OF 1