
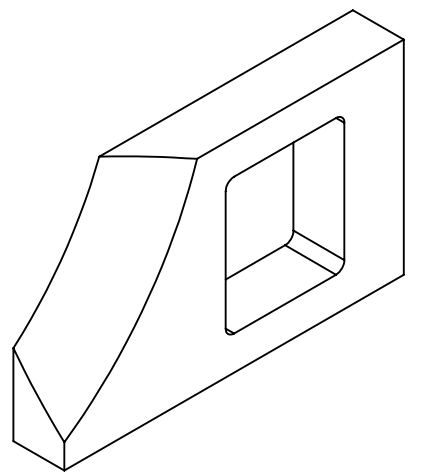


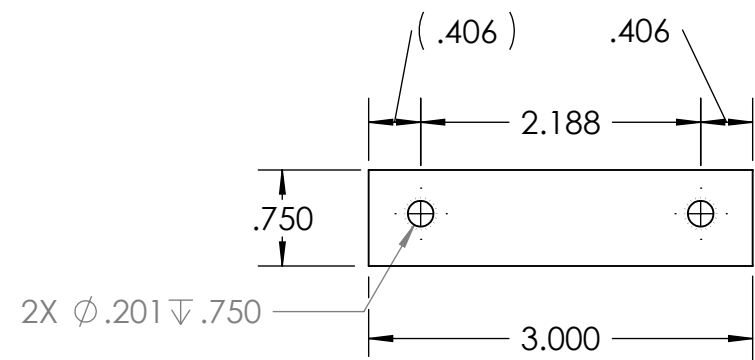

2 EA.

1	1	P-200611-08	CAMERABALL GlueBlock		MBARI	ABS PC
ITEM NO.	QTY.	Part_Number	DESCRIPTION		Vendor	MATERIAL

BILL OF MATERIALS						
Shop / Q.C.		UNLESS OTHERWISE SPECIFIED TOLERANCES ARE:			APPROVALS DATE	
Inspector		1 PLACE DIM ±1/16	2 PLACE DIM ±.02	3 PLACE DIM ±.005	ANGLES ±1°	DRAWN J. ERICKSON 10/28/08
Shop Foreman		1. DIMENSIONS ARE IN INCHES 2. DIMENSION LIMITS HELD AFTER PLATING. 3. REMOVE BURRS AND SHARP EDGES .015 MAX. 4. MACHINED FILLET RADII .0150-.030. 5. MACHINED DIAMETERS ON A COMMON CENTERLINE CONCENTRIC WITHIN .005 6. PERPENDICULARITY & PARALLELISM OF MACHINED SURFACES .002 PER INCH. MAX .012 INCHES FOR SINGLE SURFACE.				ENGINEER J. ERICKSON 10/28/08
Engineer						CHECKED
NEXT ASSY Description	NEXT ASSY Number					PROJECT NO. 900807
		PROJECT BIAUV	BENTHIC IMAGING AUV CAMERABALL GlueBlock			
Application	DO NOT SCALE DRAWING	WEIGHT 0.267 lb.				
			SIZE B	DWG. NO.	REV.	
			SCALE 1:1	CAD FILE: MECH ENG ON TORNADO	SHEET 1	OF 2

Monterey Bay Aquarium Research Institute

MBARI
7700 Sandholdt RD.
Moss Landing, CA 95039
PH: (831) 775-1700



NOTES: (CONT. FROM TITLE BLOCK)

