


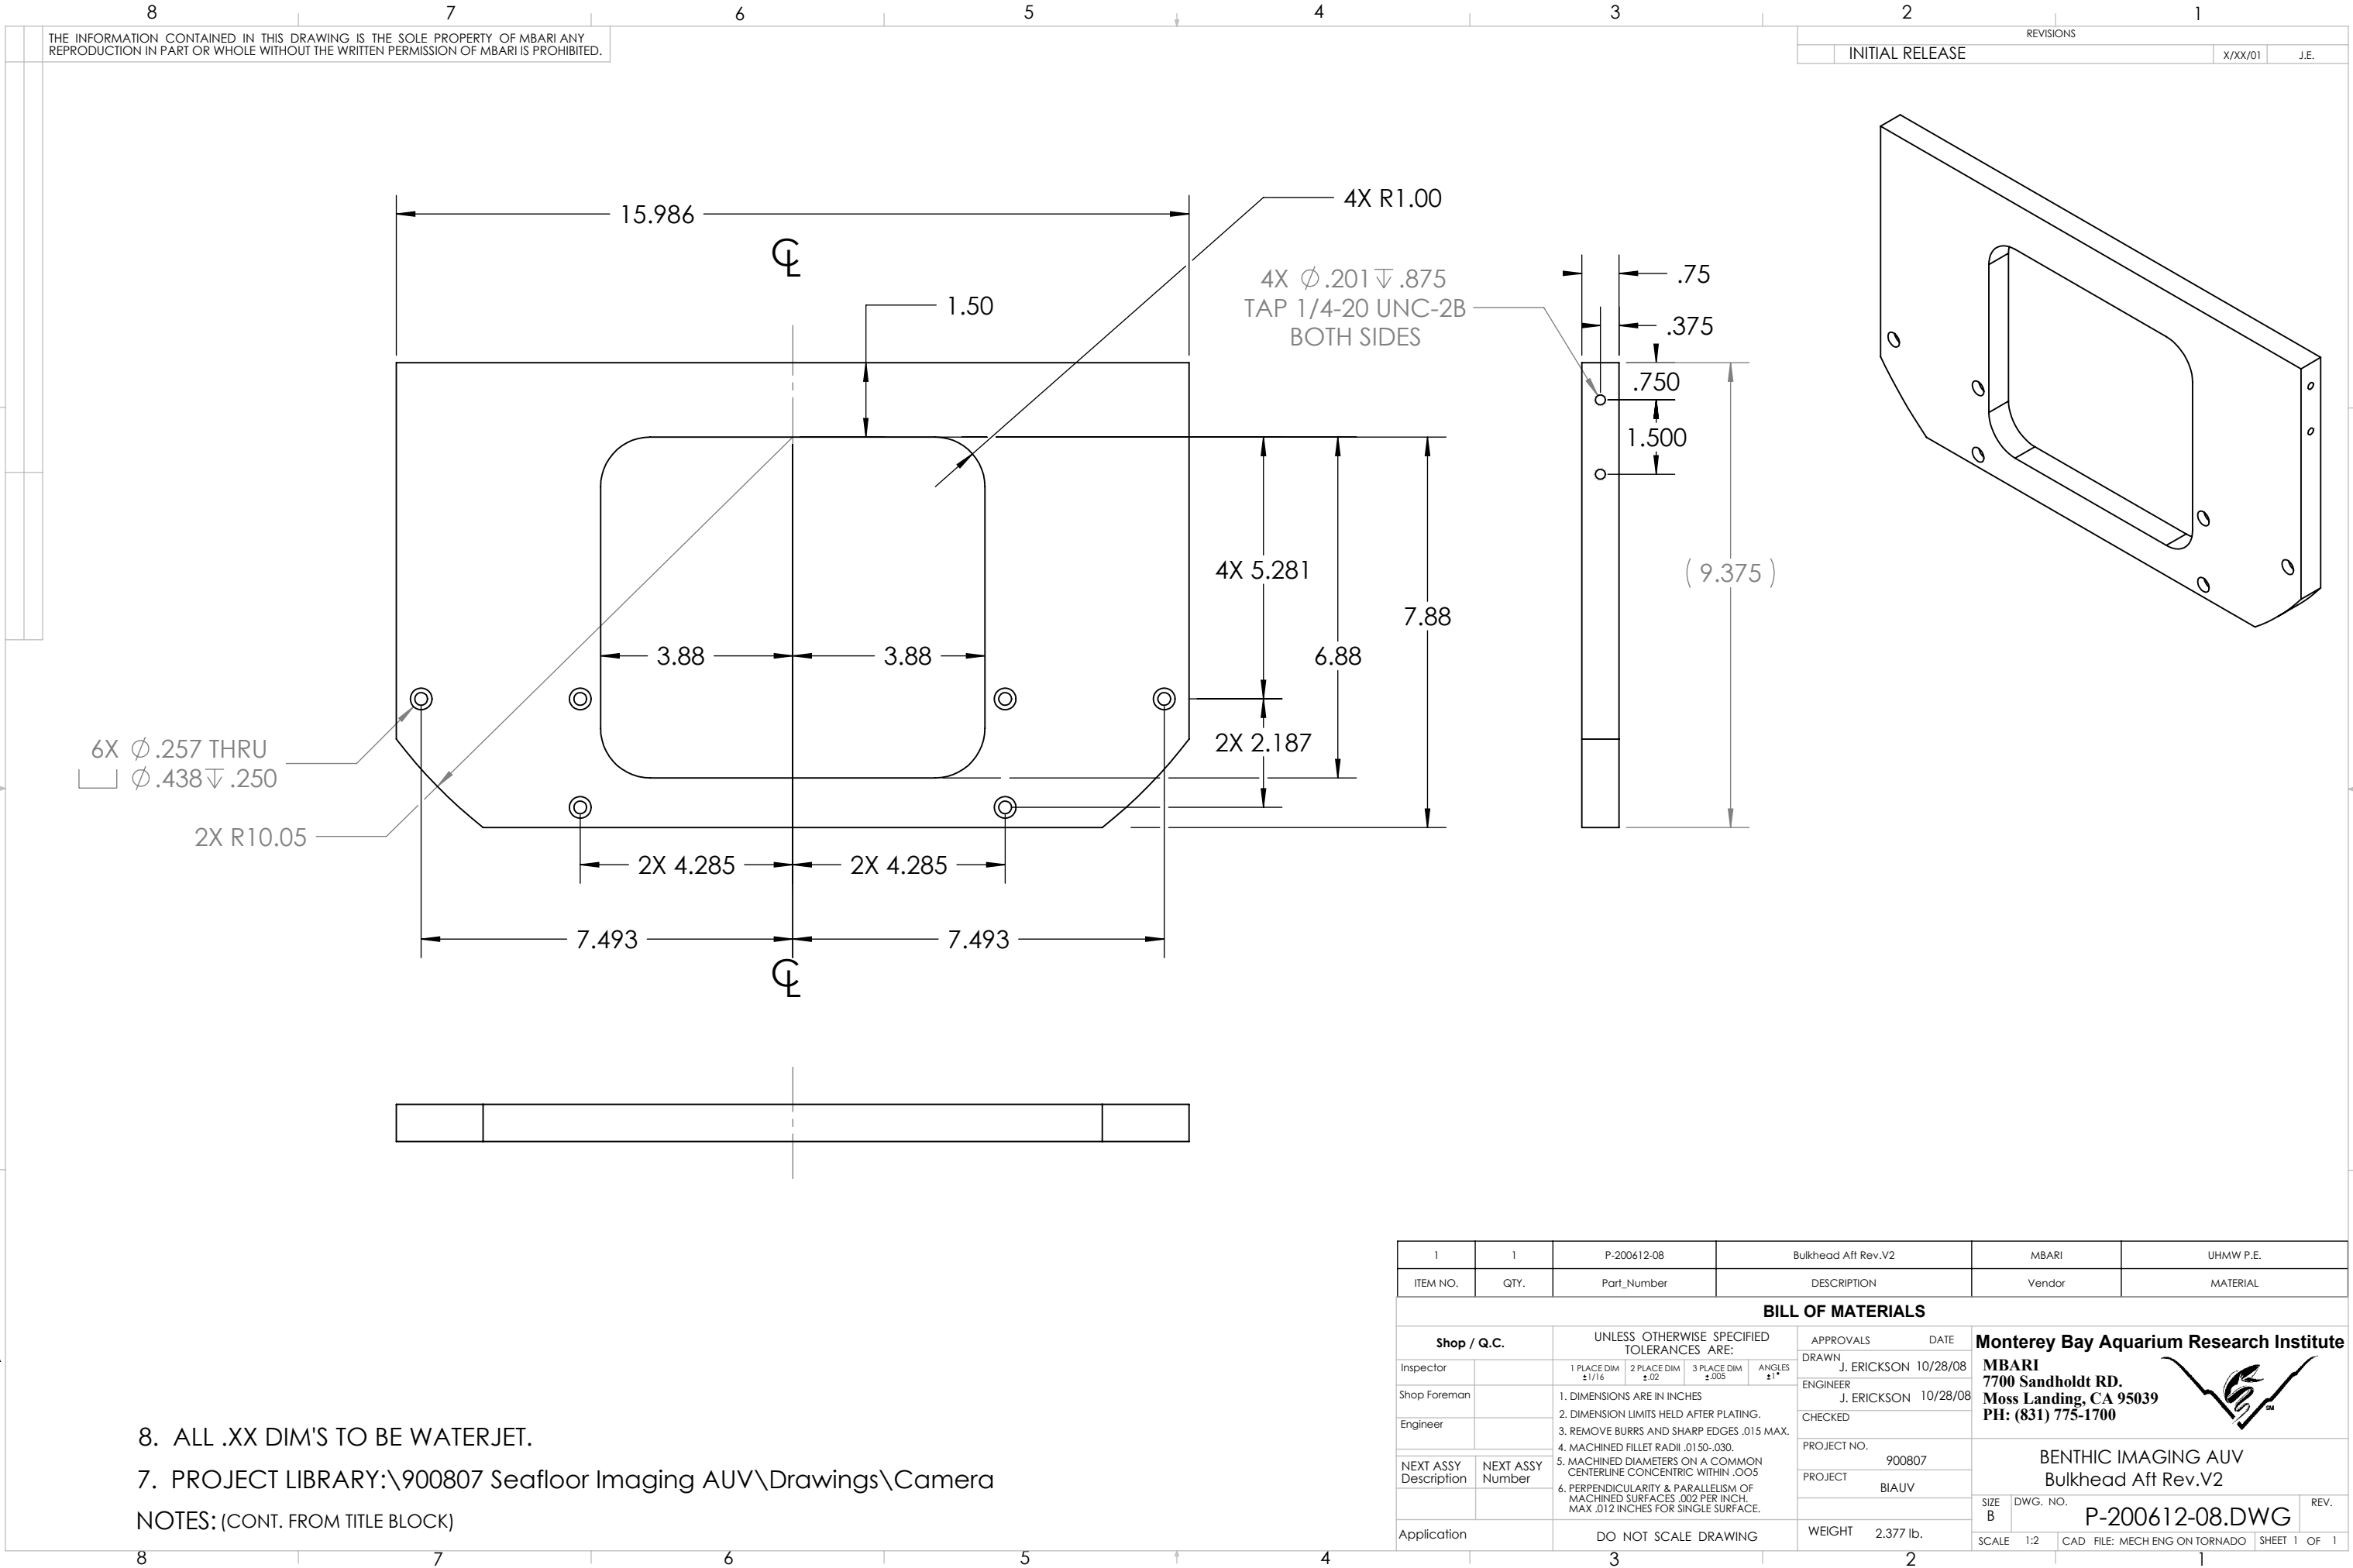

8. ALL .XX DIM'S TO BE WATERJET.

7. PROJECT LIBRARY:\900807 Seafloor Imaging AUV\Drawings\Camera

NOTES: (CONT. FROM TITLE BLOCK)

1	1	P-200612-08	Bulkhead Aft Rev.V2	MBARI	UHMW P.E.
ITEM NO.	QTY.	Part_Number	DESCRIPTION	Vendor	MATERIAL
BILL OF MATERIALS					
Shop / Q.C.		UNLESS OTHERWISE SPECIFIED TOLERANCES ARE:		APPROVALS DATE	
Inspector		1 PLACE DIM ±1/16	2 PLACE DIM ±.02	3 PLACE DIM ±.005	ANGLES ±1°
Shop Foreman		1. DIMENSIONS ARE IN INCHES		DRAWN J. ERICKSON 10/28/08	
Engineer		2. DIMENSION LIMITS HELD AFTER PLATING.		ENGINEER J. ERICKSON 10/28/08	
		3. REMOVE BURRS AND SHARP EDGES .015 MAX.		CHECKED	
		4. MACHINED FILLET RADII .0150-.030.		PROJECT NO. 900807	
NEXT ASSY Description	NEXT ASSY Number	5. MACHINED DIAMETERS ON A COMMON CENTERLINE CONCENTRIC WITHIN .005		PROJECT BIAUV	
		6. PERPENDICULARITY & PARALLELISM OF MACHINED SURFACES .002 PER INCH. MAX .012 INCHES FOR SINGLE SURFACE.		WEIGHT 2.377 lb.	
Application		DO NOT SCALE DRAWING		SIZE B	
				SCALE 1:2	
				CAD FILE: MECH ENG ON TORNADO	
				SHEET 1 OF 1	

Monterey Bay Aquarium Research Institute
MBARI
7700 Sandholdt RD.
Moss Landing, CA 95039
PH: (831) 775-1700



BENTHIC IMAGING AUV
Bulkhead Aft Rev.V2

SIZE B DWG. NO. P-200612-08.DWG REV.