


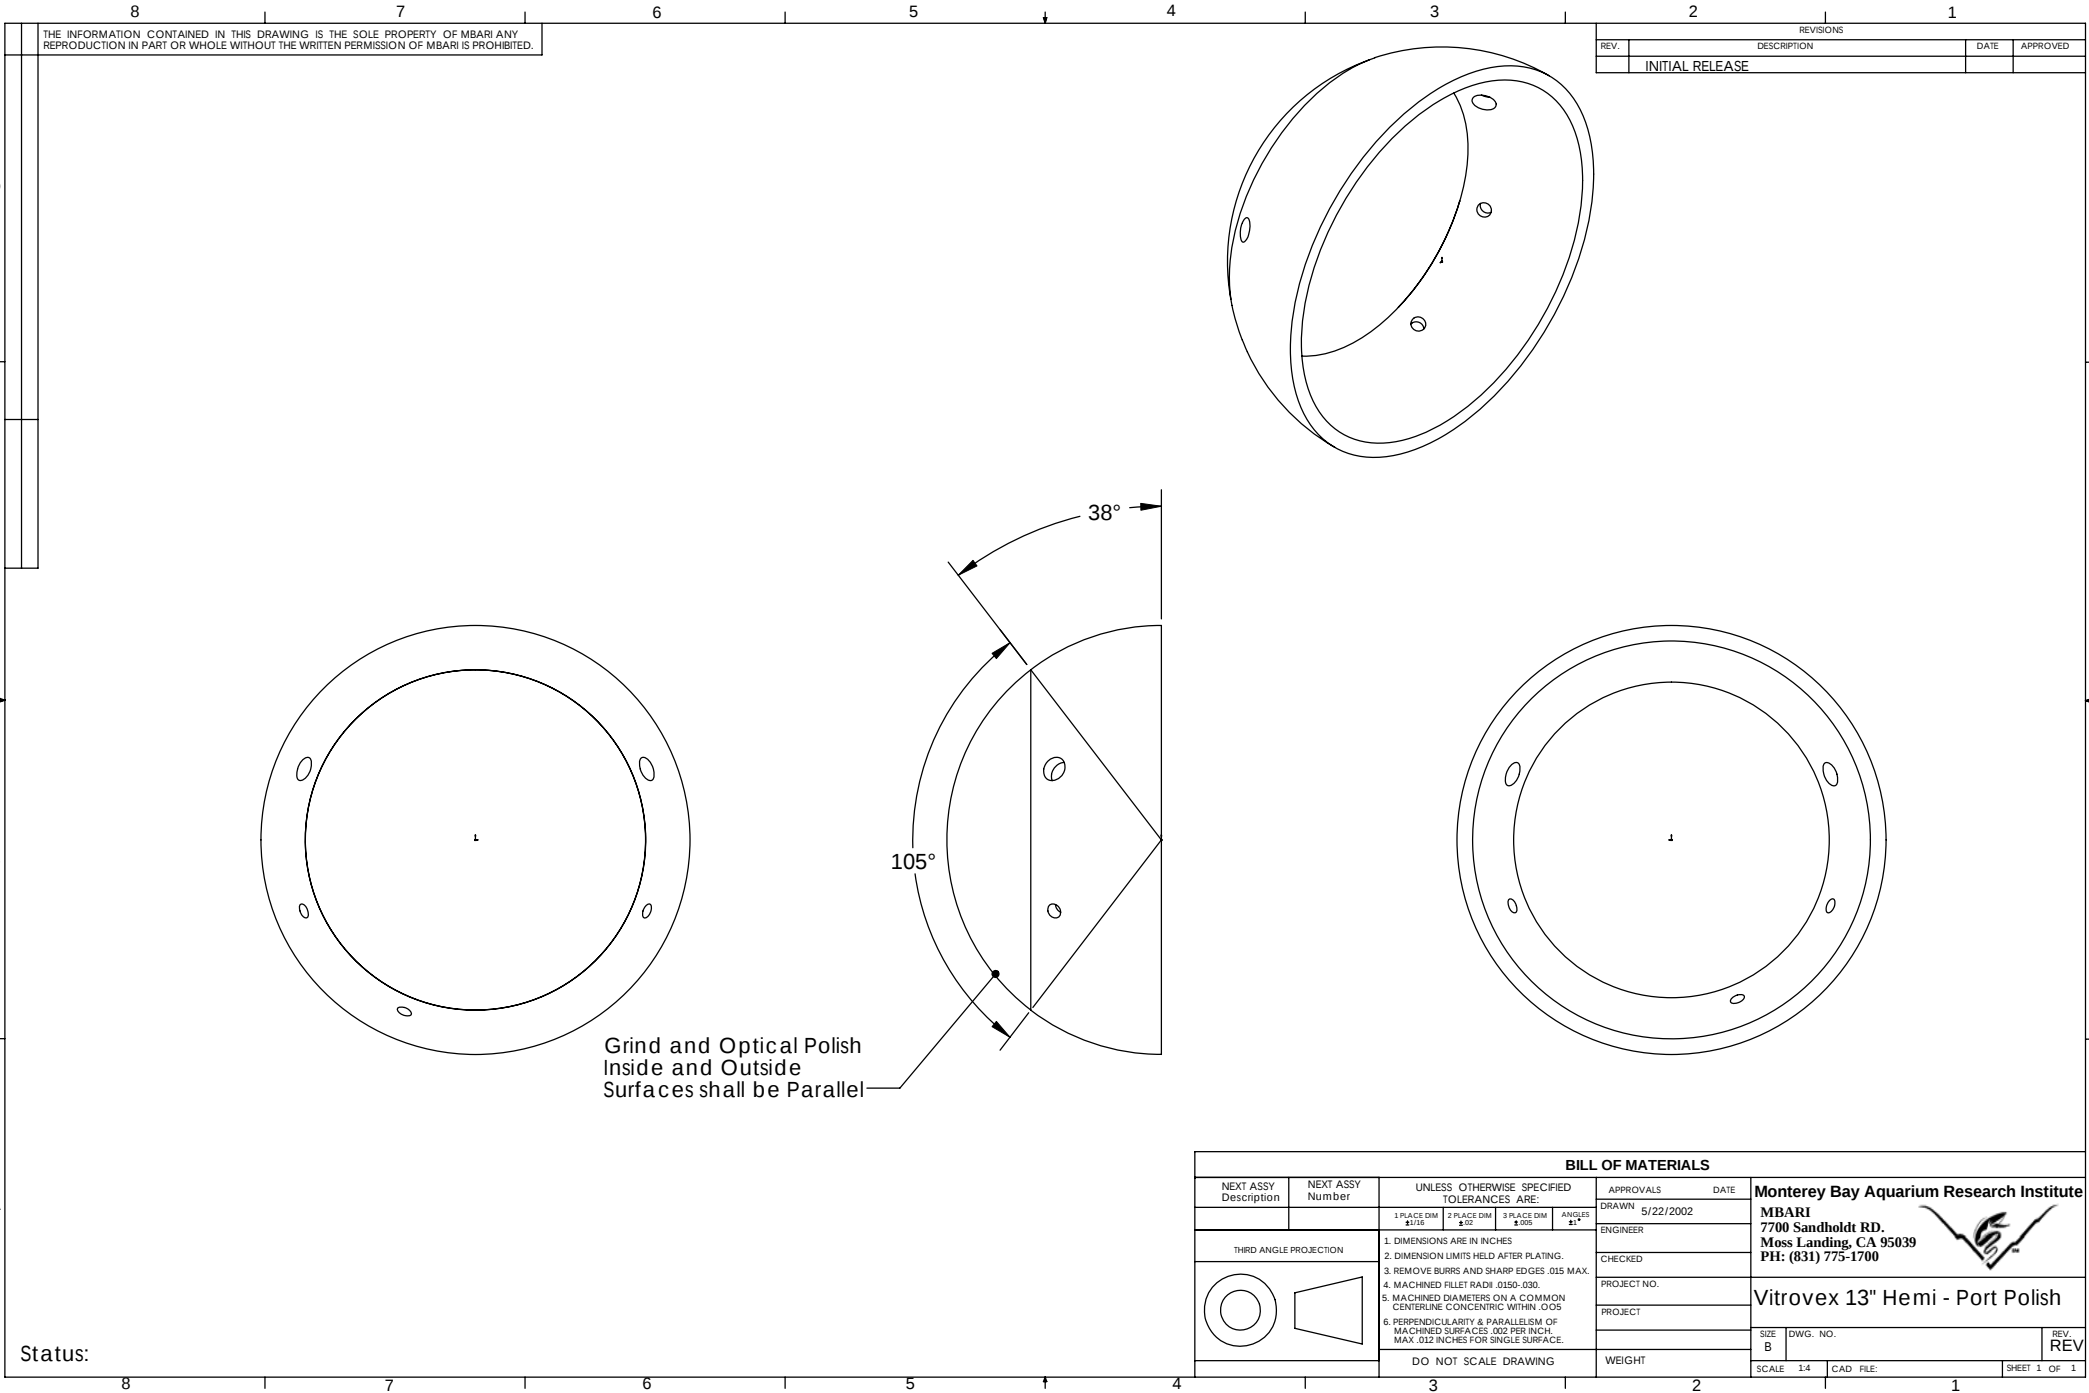

THE INFORMATION CONTAINED IN THIS DRAWING IS THE SOLE PROPERTY OF MBARI ANY REPRODUCTION IN PART OR WHOLE WITHOUT THE WRITTEN PERMISSION OF MBARI IS PROHIBITED.

| REVISIONS |                 |      |          |
|-----------|-----------------|------|----------|
| REV.      | DESCRIPTION     | DATE | APPROVED |
| 1         | INITIAL RELEASE |      |          |

| BILL OF MATERIALS     |  |                  |  |                                            |                  |                   |              |  |           |
|-----------------------|--|------------------|--|--------------------------------------------|------------------|-------------------|--------------|--|-----------|
| NEXT ASSY Description |  | NEXT ASSY Number |  | UNLESS OTHERWISE SPECIFIED TOLERANCES ARE: |                  |                   | APPROVALS    |  | DATE      |
|                       |  |                  |  | 1 PLACE DIM ±.015                          | 2 PLACE DIM ±.02 | 3 PLACE DIM ±.050 | DRAWN        |  | 5/22/2002 |
|                       |  |                  |  | ANGLES ±.5°                                |                  |                   | ENGINEER     |  |           |
|                       |  |                  |  |                                            |                  |                   | CHECKED      |  |           |
|                       |  |                  |  |                                            |                  |                   | PROJECT NO.  |  |           |
|                       |  |                  |  |                                            |                  |                   | PROJECT      |  |           |
|                       |  |                  |  |                                            |                  |                   | SIZE         |  | DWG. NO.  |
|                       |  |                  |  |                                            |                  |                   | B            |  |           |
|                       |  |                  |  |                                            |                  |                   | SCALE        |  | 1:4       |
|                       |  |                  |  |                                            |                  |                   | CAD FILE:    |  |           |
|                       |  |                  |  |                                            |                  |                   | SHEET 1 OF 1 |  |           |

Monterey Bay Aquarium Research Institute  
MBARI  
7700 Sandholdt RD.  
Moss Landing, CA 95039  
PH: (831) 775-1700



Vitrovex 13" Hemi - Port Polish

Status: