


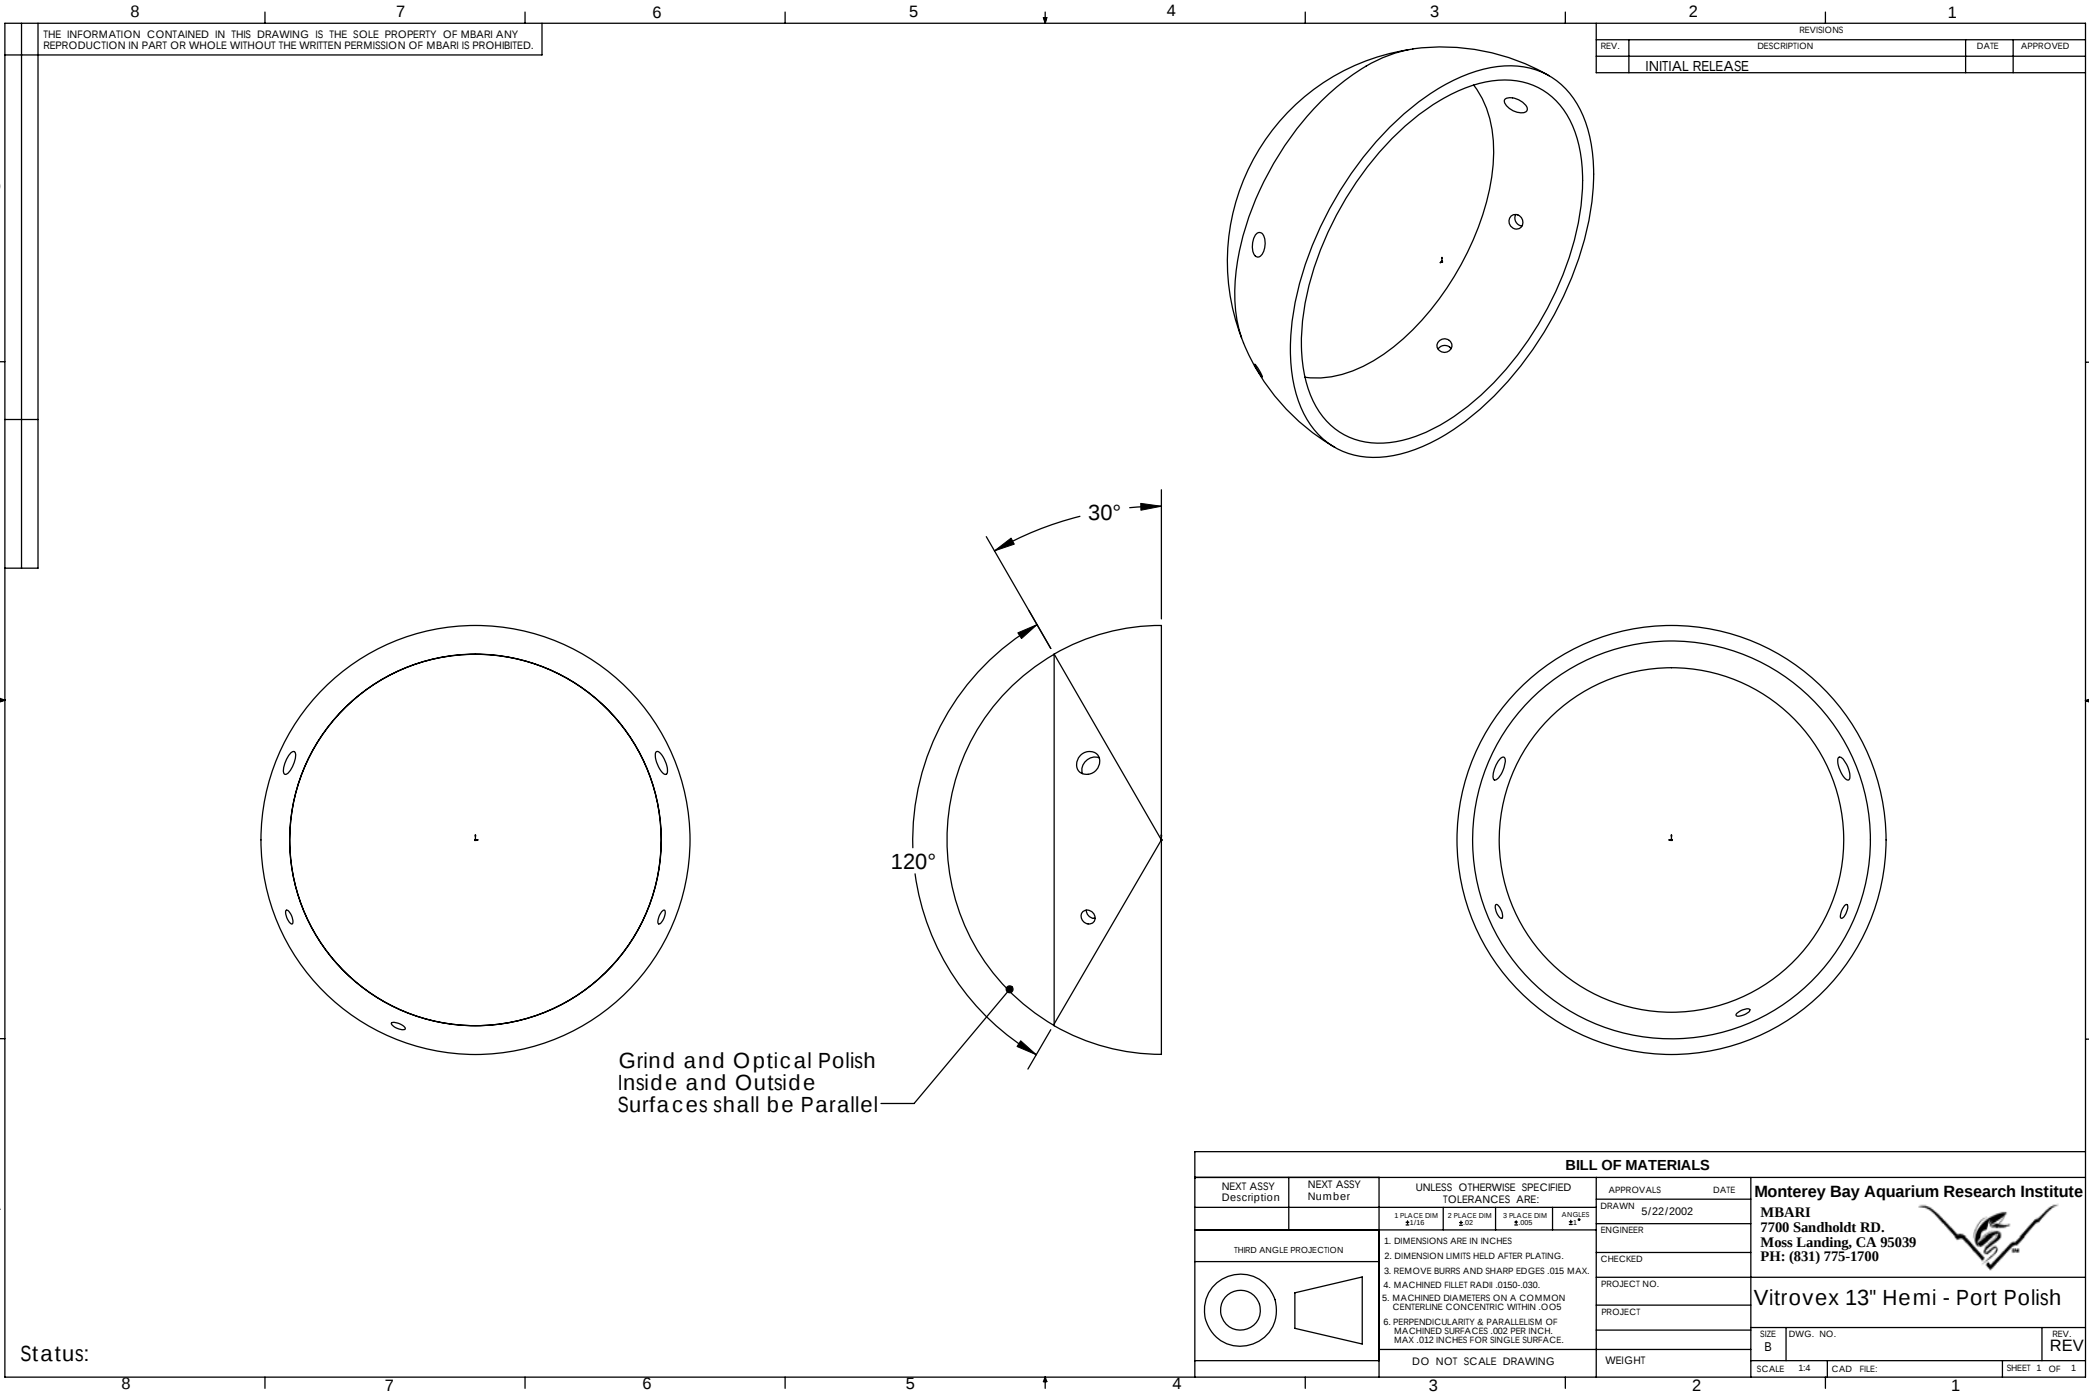

THE INFORMATION CONTAINED IN THIS DRAWING IS THE SOLE PROPERTY OF MBARI ANY REPRODUCTION IN PART OR WHOLE WITHOUT THE WRITTEN PERMISSION OF MBARI IS PROHIBITED.

REVISIONS			
REV.	DESCRIPTION	DATE	APPROVED
1	INITIAL RELEASE		

BILL OF MATERIALS									
NEXT ASSY Description		NEXT ASSY Number		UNLESS OTHERWISE SPECIFIED TOLERANCES ARE:				APPROVALS	
				1 PLACE DIM ±.015	2 PLACE DIM ±.02	3 PLACE DIM ±.030	ANGLES ±.5°	DATE	
				DRAWN 5/22/2002				Monterey Bay Aquarium Research Institute	
				ENGINEER				MBARI	
				CHECKED				7700 Sandholdt RD.	
				PROJECT NO.				Moss Landing, CA 95039	
				PROJECT				PH: (831) 775-1700	
				DO NOT SCALE DRAWING				Vitrovex 13" Hemi - Port Polish	
				WEIGHT				SIZE DWG. NO.	
				SCALE 1:4				B	
				CAD FILE:				REV.	
				SHEET 1 OF 1				1	

Status: