
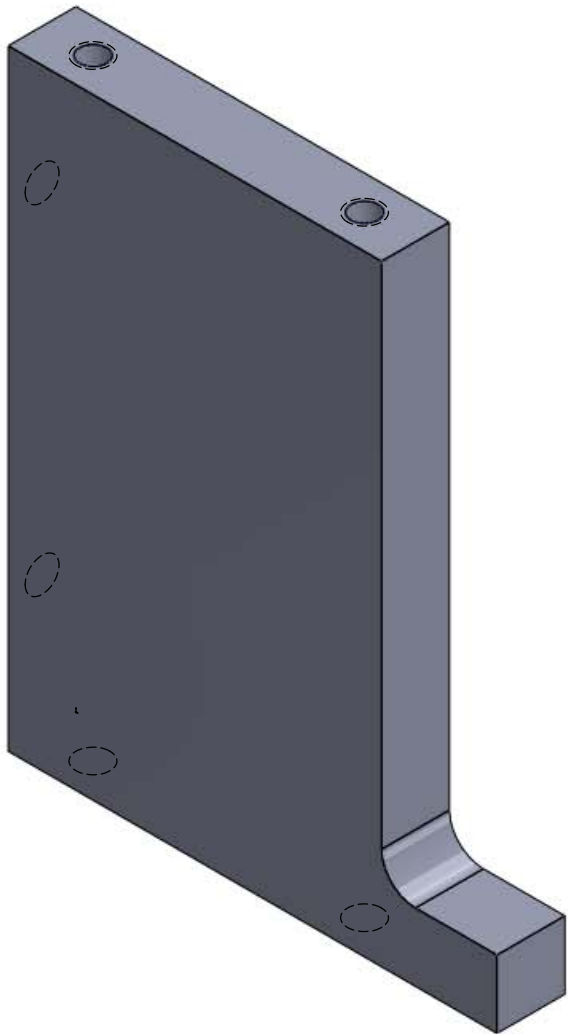
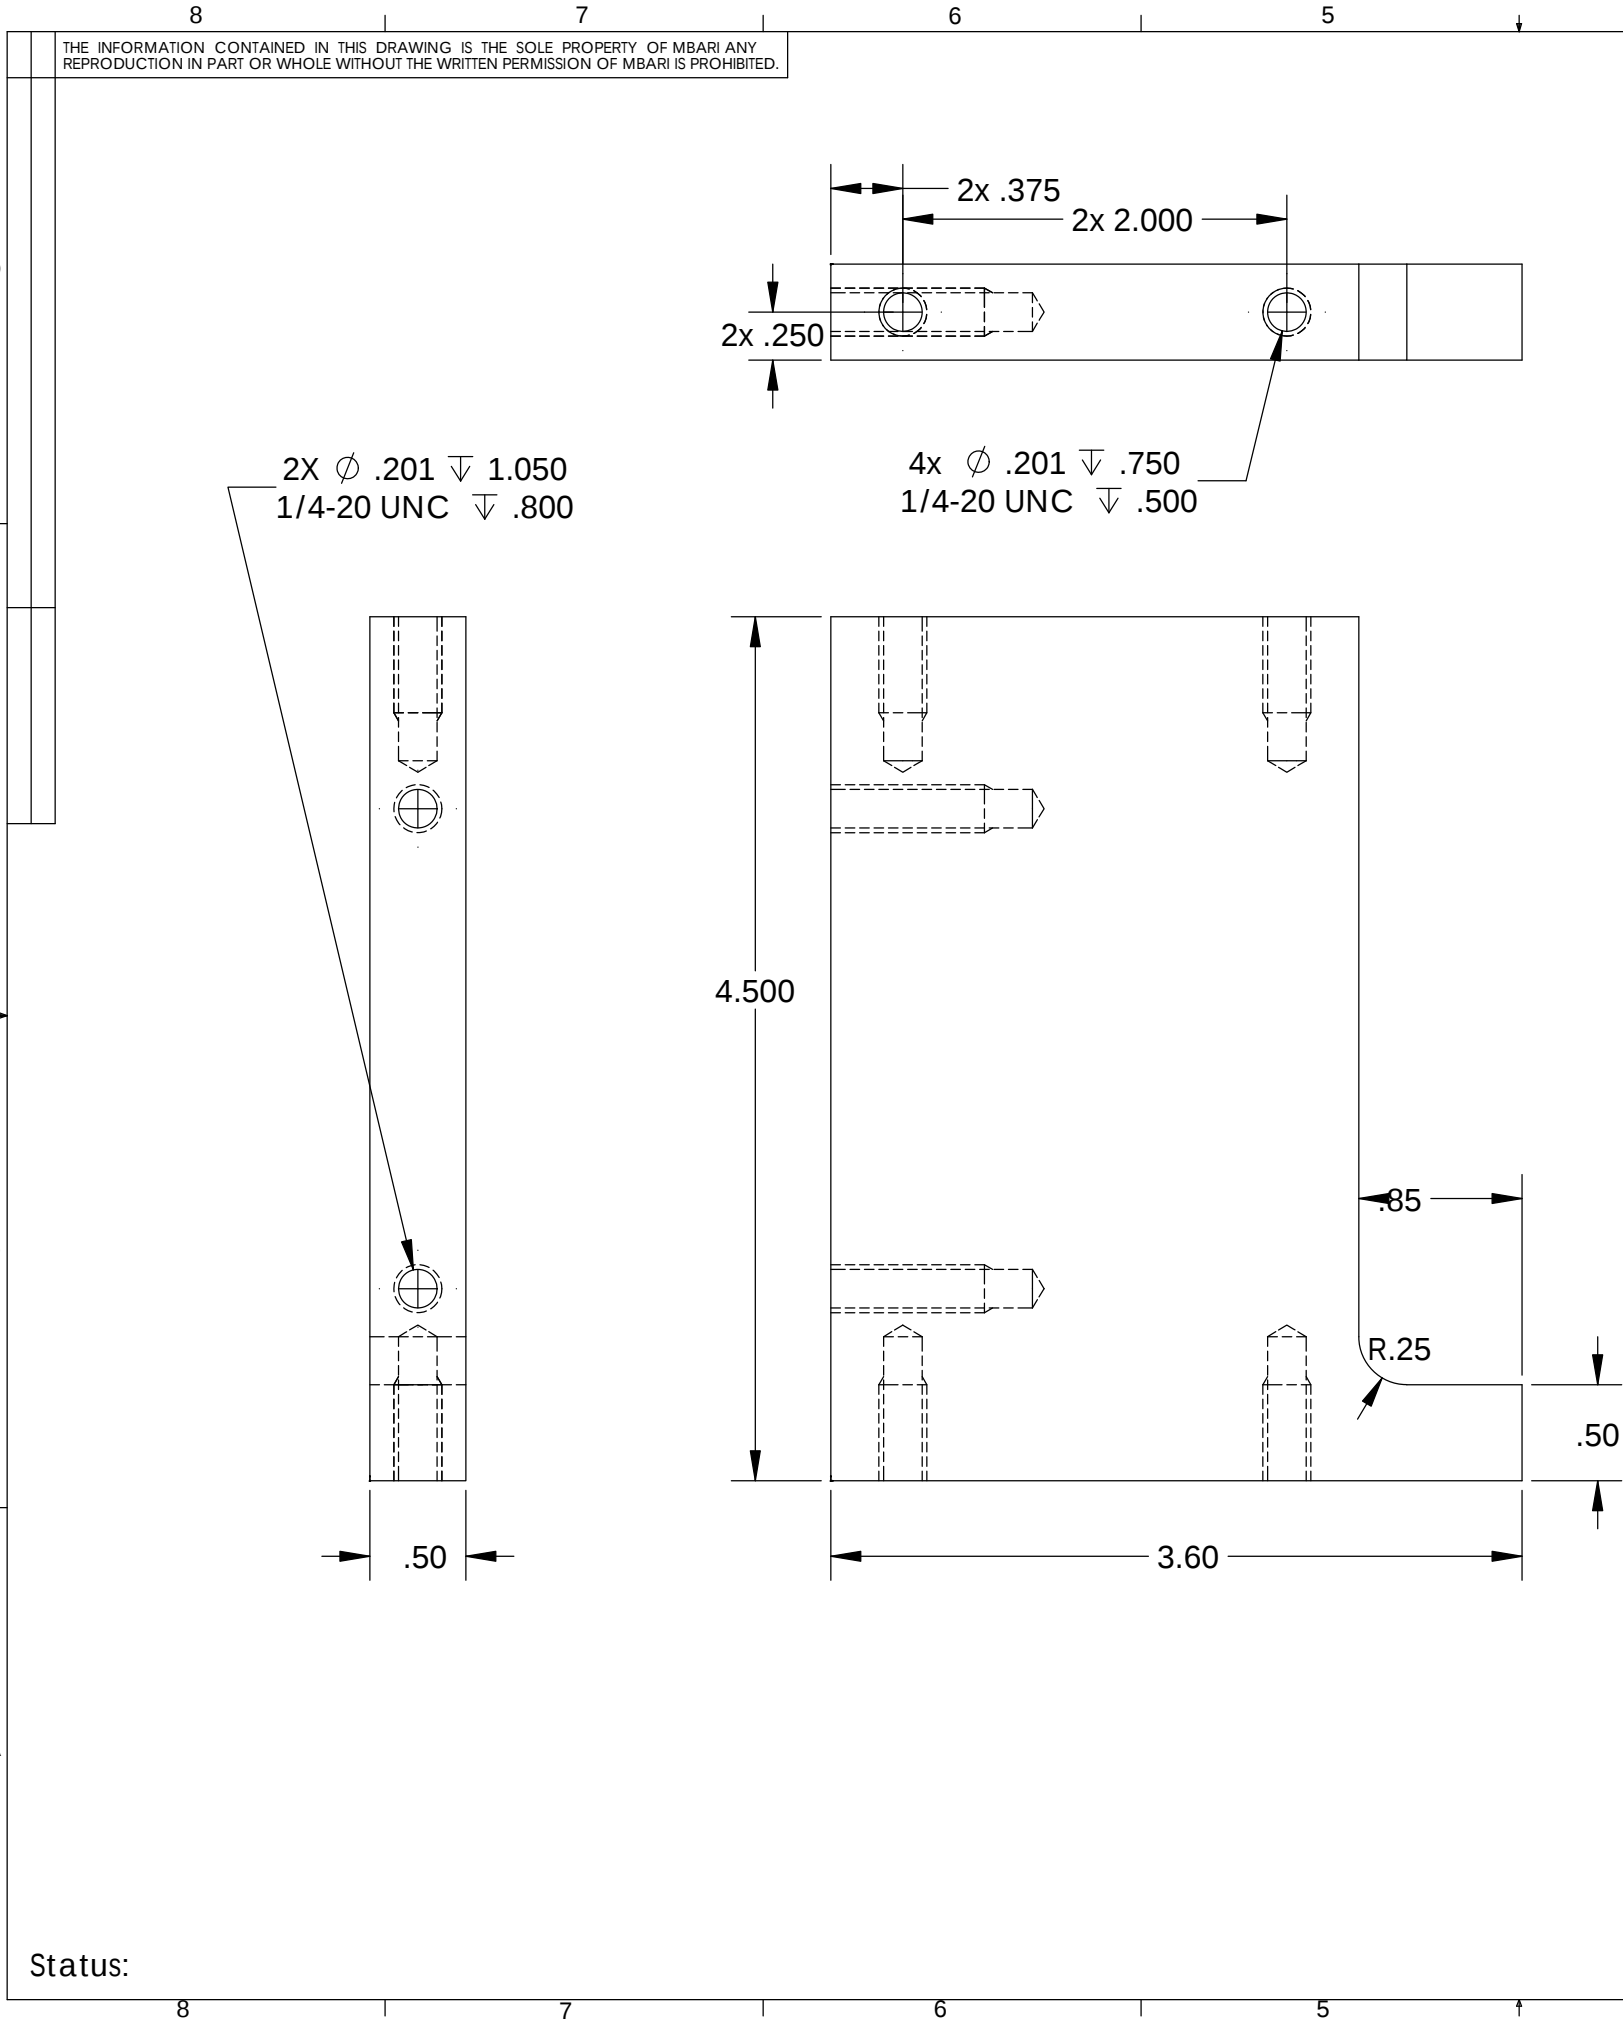


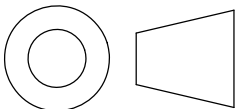

PART NUMBER	Material	DESCRIPTION	QTY.
P-201106-11 IAUV Cam Mount Stop Plate	Black UHMW	IAUV Cam Mount Stop Plate	2

BILL OF MATERIALS									
NEXT ASSY Description	NEXT ASSY Number	UNLESS OTHERWISE SPECIFIED TOLERANCES ARE:				APPROVALS		DATE	
		1 PLACE DIM ±1/16	2 PLACE DIM ±.02	3 PLACE DIM ±.005	ANGLES ±1°	DRAWN		6/1/2011	
THIRD ANGLE PROJECTION		1. DIMENSIONS ARE IN INCHES 2. DIMENSION LIMITS HELD AFTER PLATING. 3. REMOVE BURRS AND SHARP EDGES .015 MAX. 4. MACHINED FILLET RADII .0150-.030. 5. MACHINED DIAMETERS ON A COMMON CENTERLINE CONCENTRIC WITHIN .005 6. PERPENDICULARITY & PARALLELISM OF MACHINED SURFACES .002 PER INCH. MAX .012 INCHES FOR SINGLE SURFACE.				ENGINEER		Hobson	
						CHECKED			
						PROJECT NO.		901012	
						PROJECT			
		DO NOT SCALE DRAWING				WEIGHT			
						SIZE		B	
						DWG. NO.		201106	
						SCALE		1:1	
						CAD FILE:			
						SHEET		1 OF 1	

Monterey Bay Aquarium Research Institute

MBARI

7700 Sandholdt RD.

Moss Landing, CA 95039

PH: (831) 775-1700



IAUV Cam Mount Stop Plate

Monterey Bay Aquarium Research Institute
MBARI
7700 Sandholdt RD.
Moss Landing, CA 95039
PH: (831) 775-1700



IAUV Cam Mount Stop Plate

REV. 2

Status: