


NOTES:

1. MATERIAL: 1/8" SHEET METEL, 300 SERIES S/S (316 PREFERRED)
- 2 LENGTH FOR 11.450 I.D. IS 35.97". REMOVE MAT'L AFTER ROLLING TO FIT ZS6-0218.
- 3 CUT-OUTS MAY BE ADDED AFTER ROLLING AND WELDING.

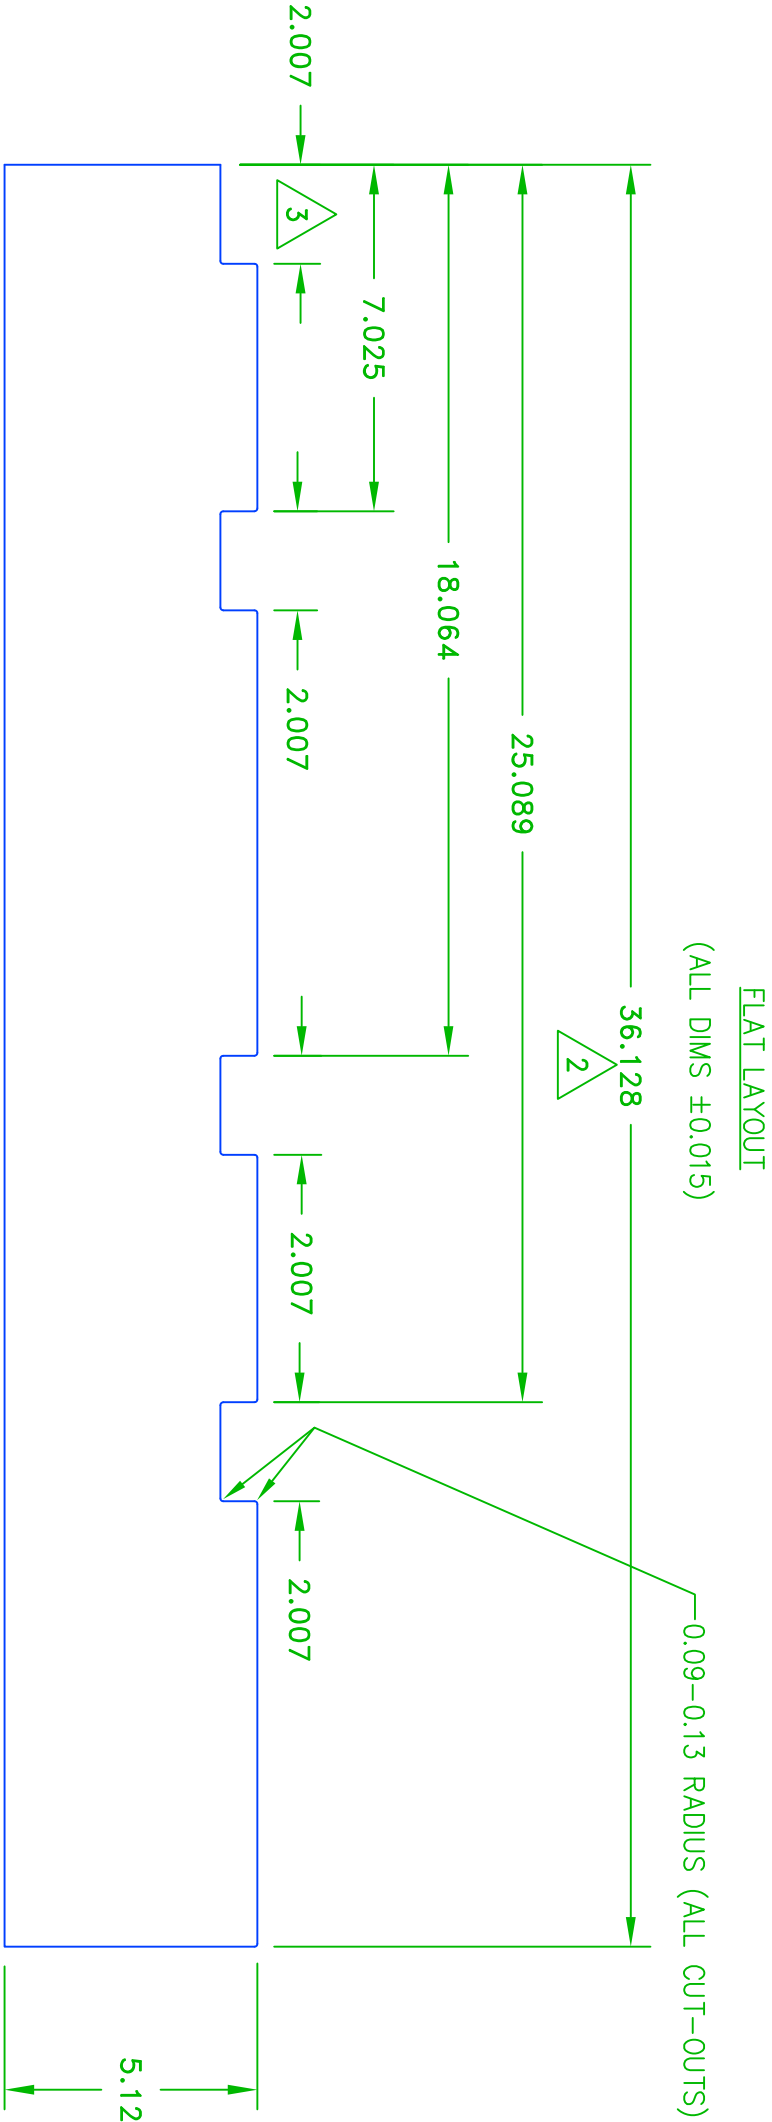

PROPRIETARY

THIS DOCUMENT AND THE SUBJECT MATTER
CONTAINED HEREIN ARE PROPRIETARY.
INSITE PACIFIC INC. RETAINS THE EXCLUSIVE
RIGHT OF DISSEMINATION AND REPRODUCTION.
THIS INFORMATION IS SUBMITTED IN
CONFIDENCE FOR THE RECIPIENT ALONE.

INSITE PACIFIC Inc

SOLANA BEACH * CALIFORNIA * U.S.A. * TEL: 858-523-0642

SHROUD
DOME PROTECTOR

SIZE	DRAWING NO.	REV
B	ZS6-0219	B
DATE	SCALE	SHEET
7/98	1 = 4	2 OF 2