
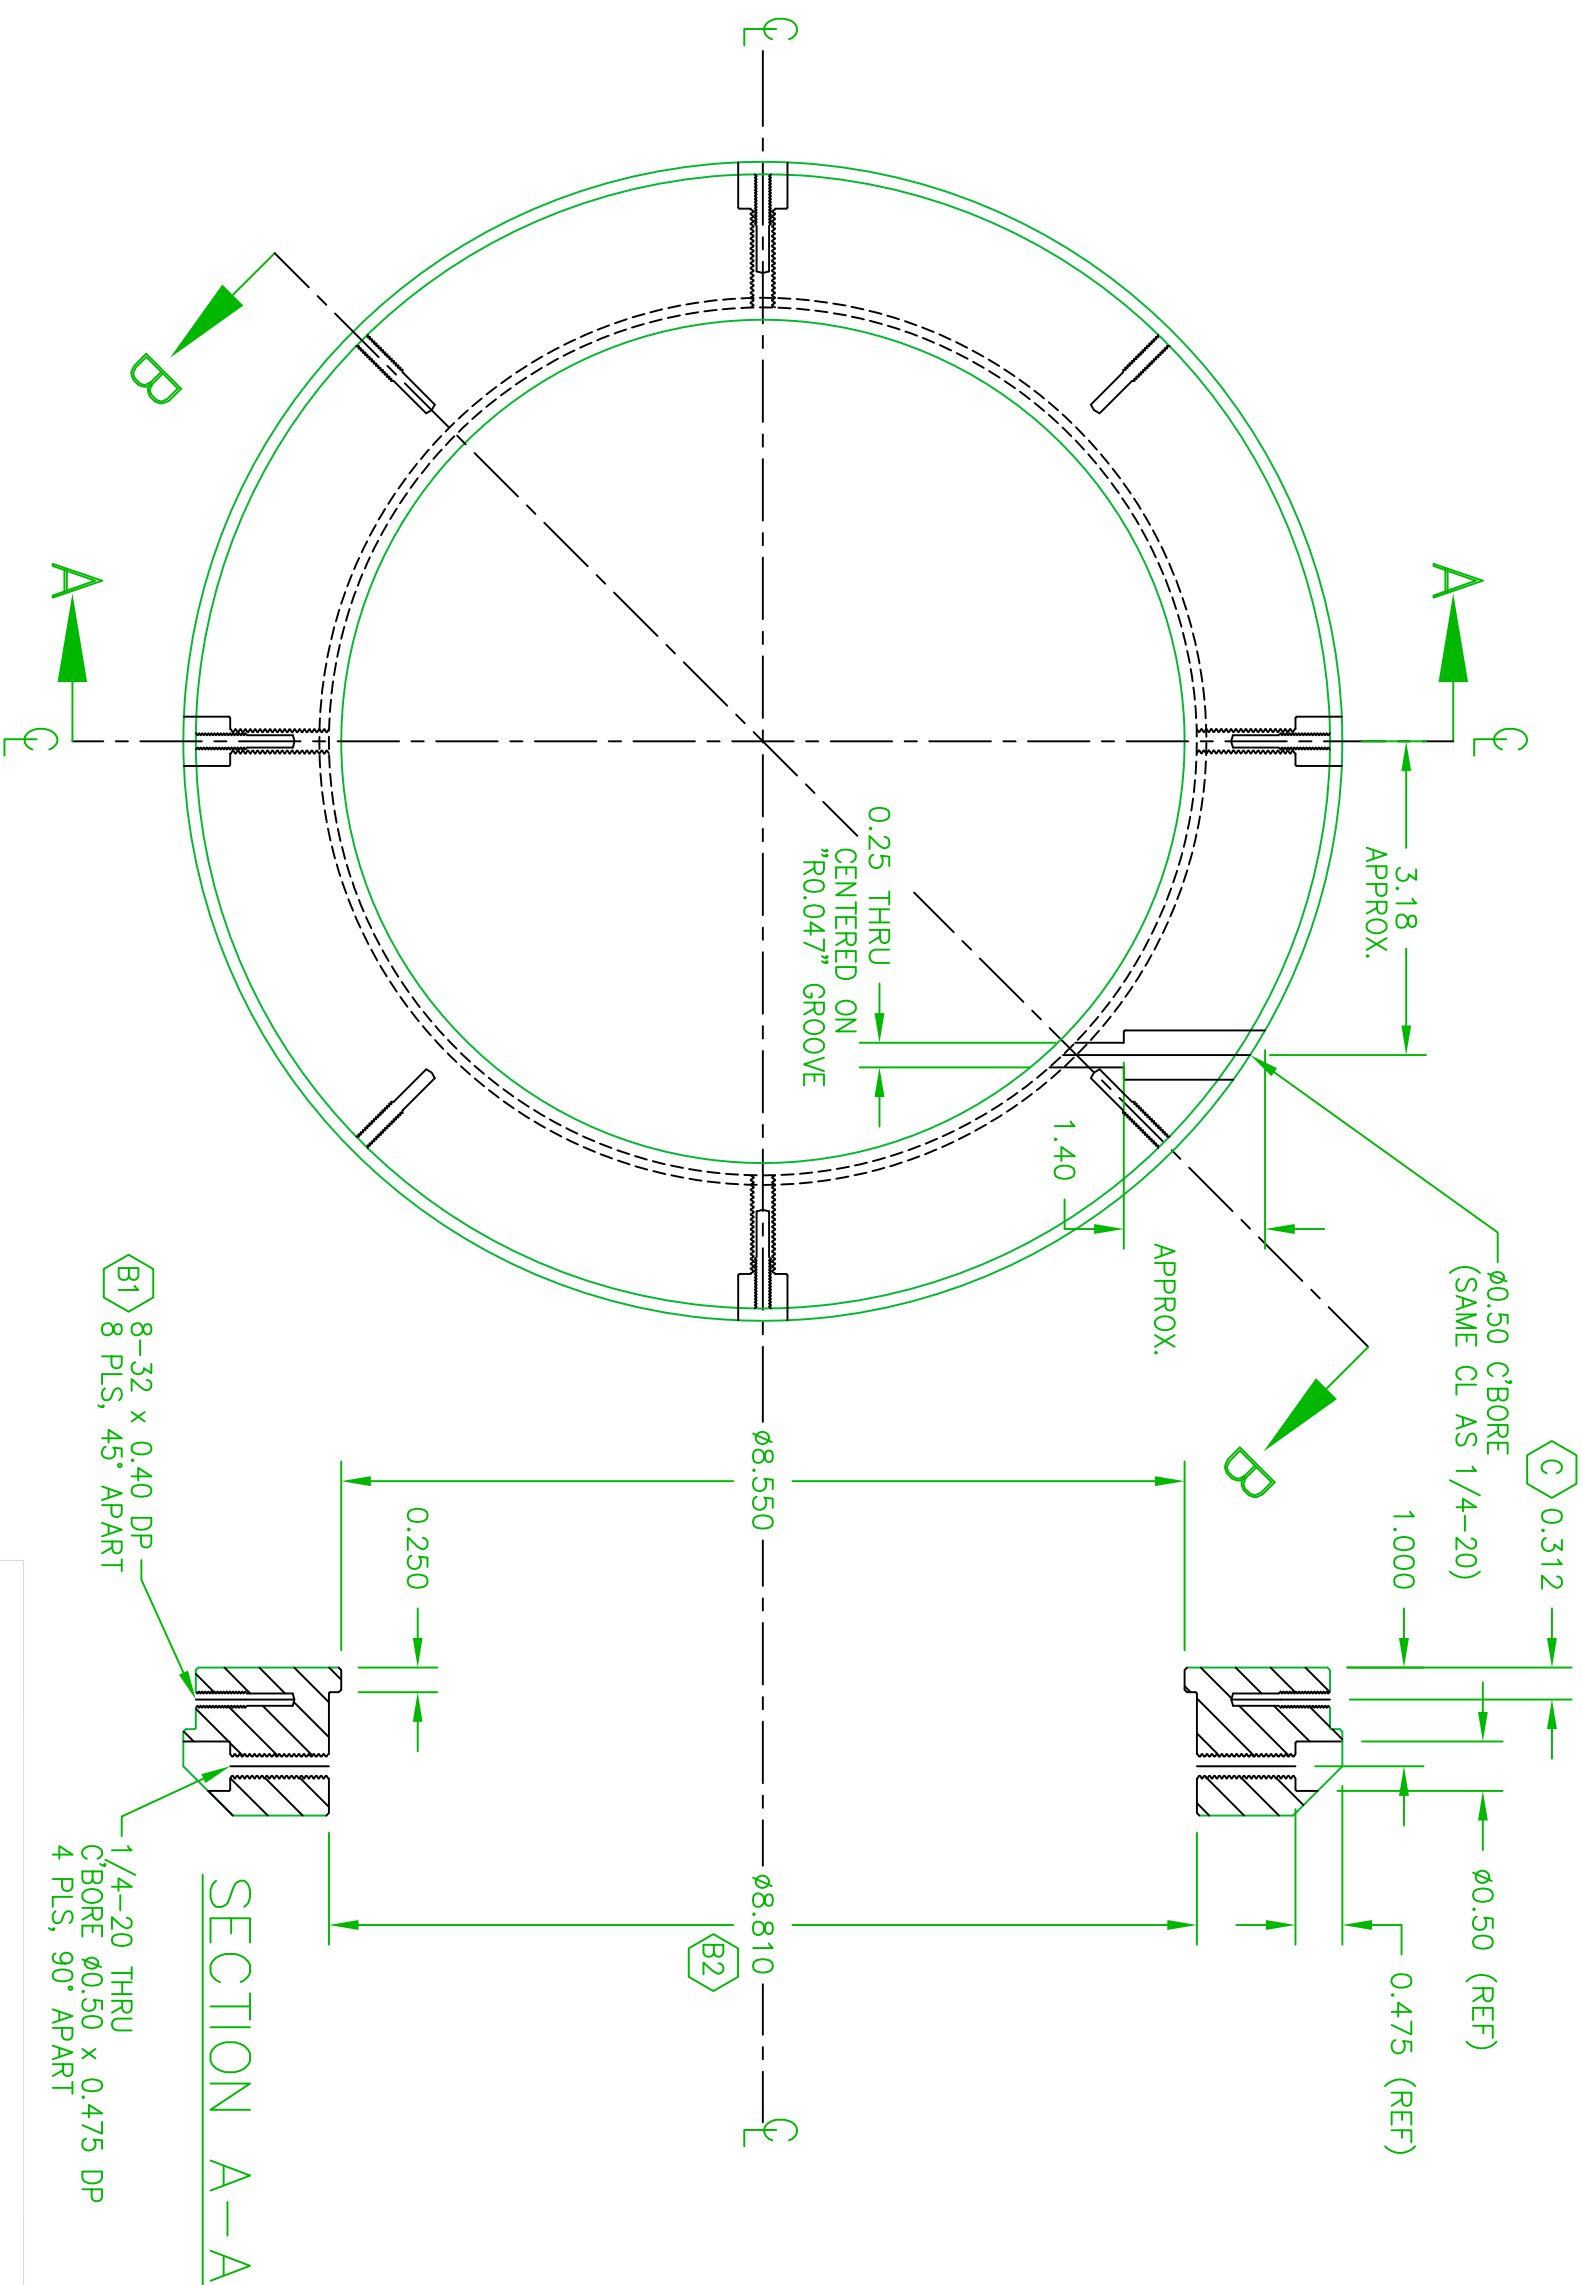


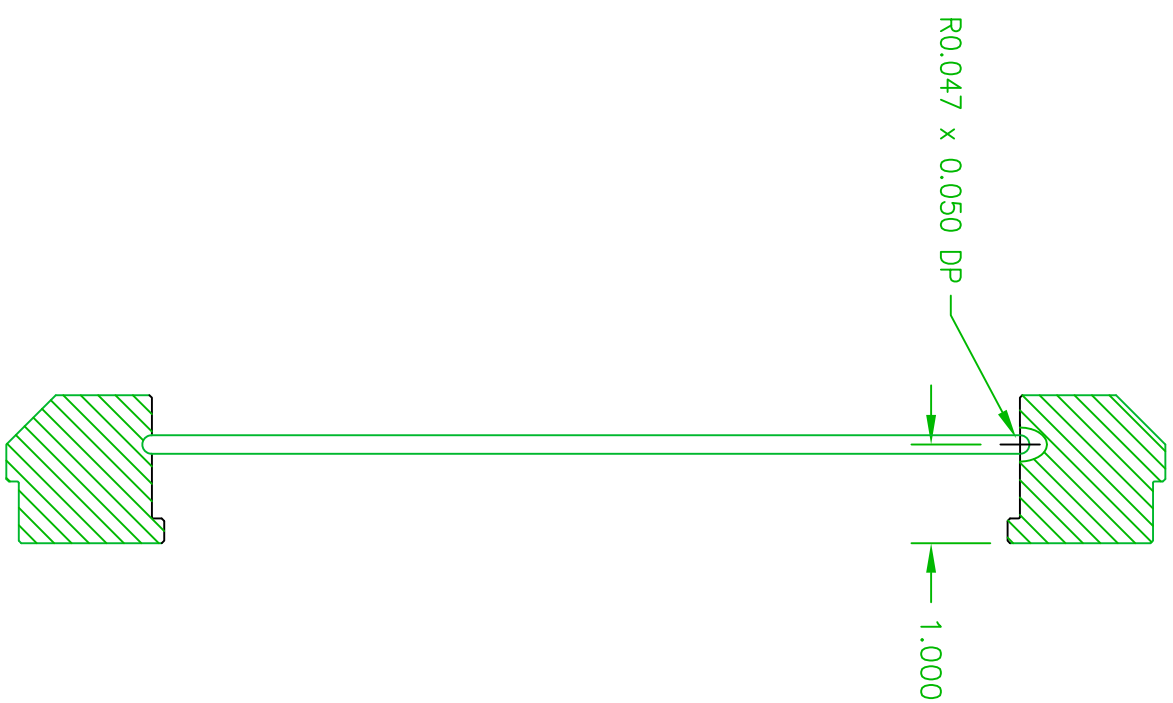

SECTION B-B

PROPRIETARY

THIS DOCUMENT AND THE SUBJECT MATTER CONTAINED HEREIN ARE PROPRIETARY. INSITE PACIFIC INC. RETAINS THE EXCLUSIVE RIGHT OF DISSEMINATION AND REPRODUCTION. THIS INFORMATION IS SUBMITTED IN CONFIDENCE FOR THE RECIPIENT ALONE.

INSITE PACIFIC Inc

SOLANA BEACH * CALIFORNIA * U.S.A. * TEL: 858-523-0642

MOUNTING BASE
DOME PROTECTOR

SIZE	DRAWING NO.	REV
B	ZS6-0218	C
DATE	SCALE	SHEET
7/98	1 = 1	2 OF 2