


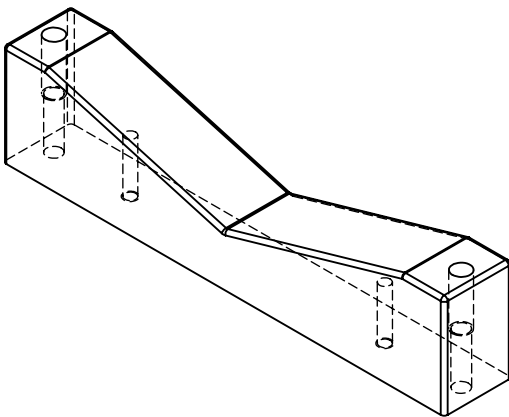

Technical drawing of a rectangular plate with four tapped holes. The plate has a width of 2.00 and a length of 12.00. The holes are arranged in a horizontal line, with the first two holes 6.00 apart from the left edge and the last two holes 6.00 apart from the right edge. The holes are labeled "2X 3/8-16 Tapped Hole 1.0 DP". A centerline is shown through the holes.

6 EACH

BILL OF MATERIALS											
Shop / Q.C.		UNLESS OTHERWISE SPECIFIED TOLERANCES ARE:				APPROVALS		DATE		Monterey Bay Aquarium Research Institute MBARI 7700 Sandholdt RD. Moss Landing, CA 95039 PH: (831) 775-1700 	
Inspector		1 PLACE DIM ±1/16	2 PLACE DIM ±.02	3 PLACE DIM ±.005	ANGLES ±1°	DRAWN J SCHOLFIELD	11/16/10				
Shop Foreman		1. DIMENSIONS ARE IN INCHES 2. DIMENSION LIMITS HELD AFTER PLATING. 3. REMOVE BURRS AND SHARP EDGES .015 MAX. 4. MACHINED FILLET RADII .0150-.030. 5. MACHINED DIAMETERS ON A COMMON CENTERLINE CONCENTRIC WITHIN .005 6. PERPENDICULARITY & PARALLELISM OF MACHINED SURFACES .002 PER INCH. MAX .012 INCHES FOR SINGLE SURFACE.				ENGINEER NAME	9/27/00				
Engineer						CHECKED					
NEXT ASSY Description		NEXT ASSY Number		PROJECT NO. 900807				FIXTURE CRADLE			
				PROJECT BIAUV							
								SIZE B	DWG. NO. 100XXXDWG		REV.
Application		DO NOT SCALE DRAWING				WEIGHT		SCALE 1:2		CAD FILE: MECH ENG ON TORNADO SHEET 1 OF 1	