


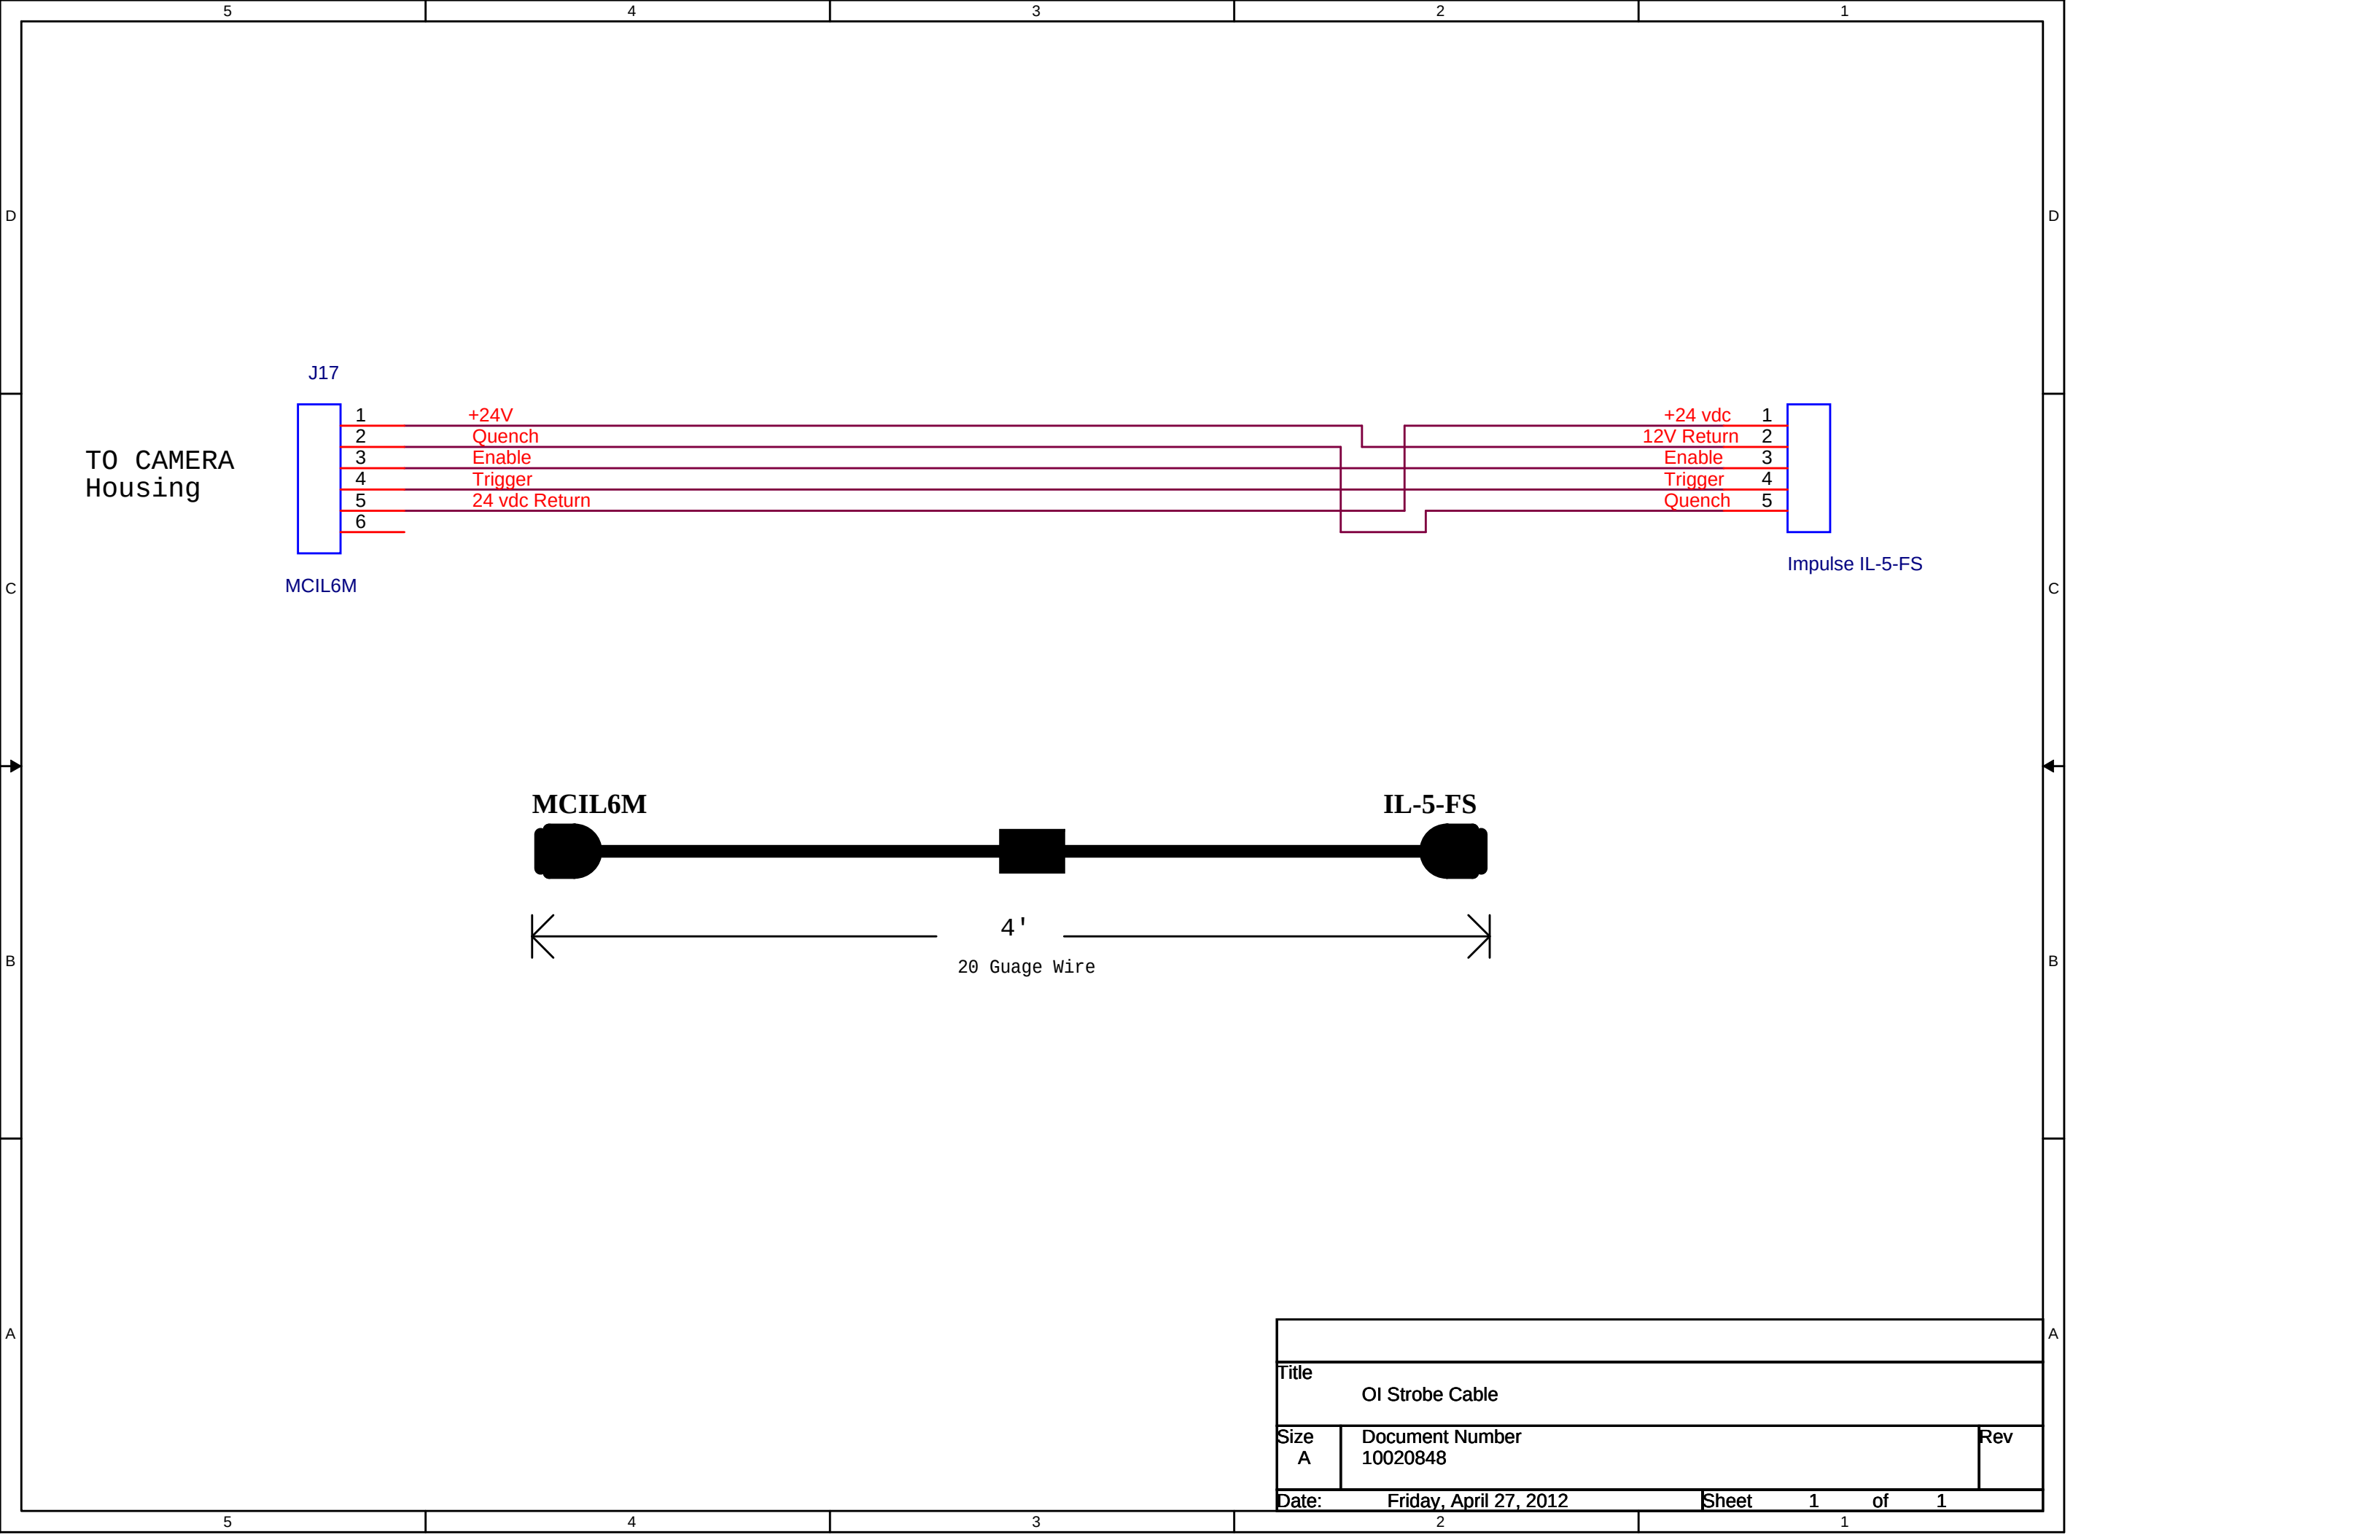

Title OI Strobe Cable		
Size A	Document Number 10020848	Rev
Date:	Friday, April 27, 2012	Sheet 1 of 1