


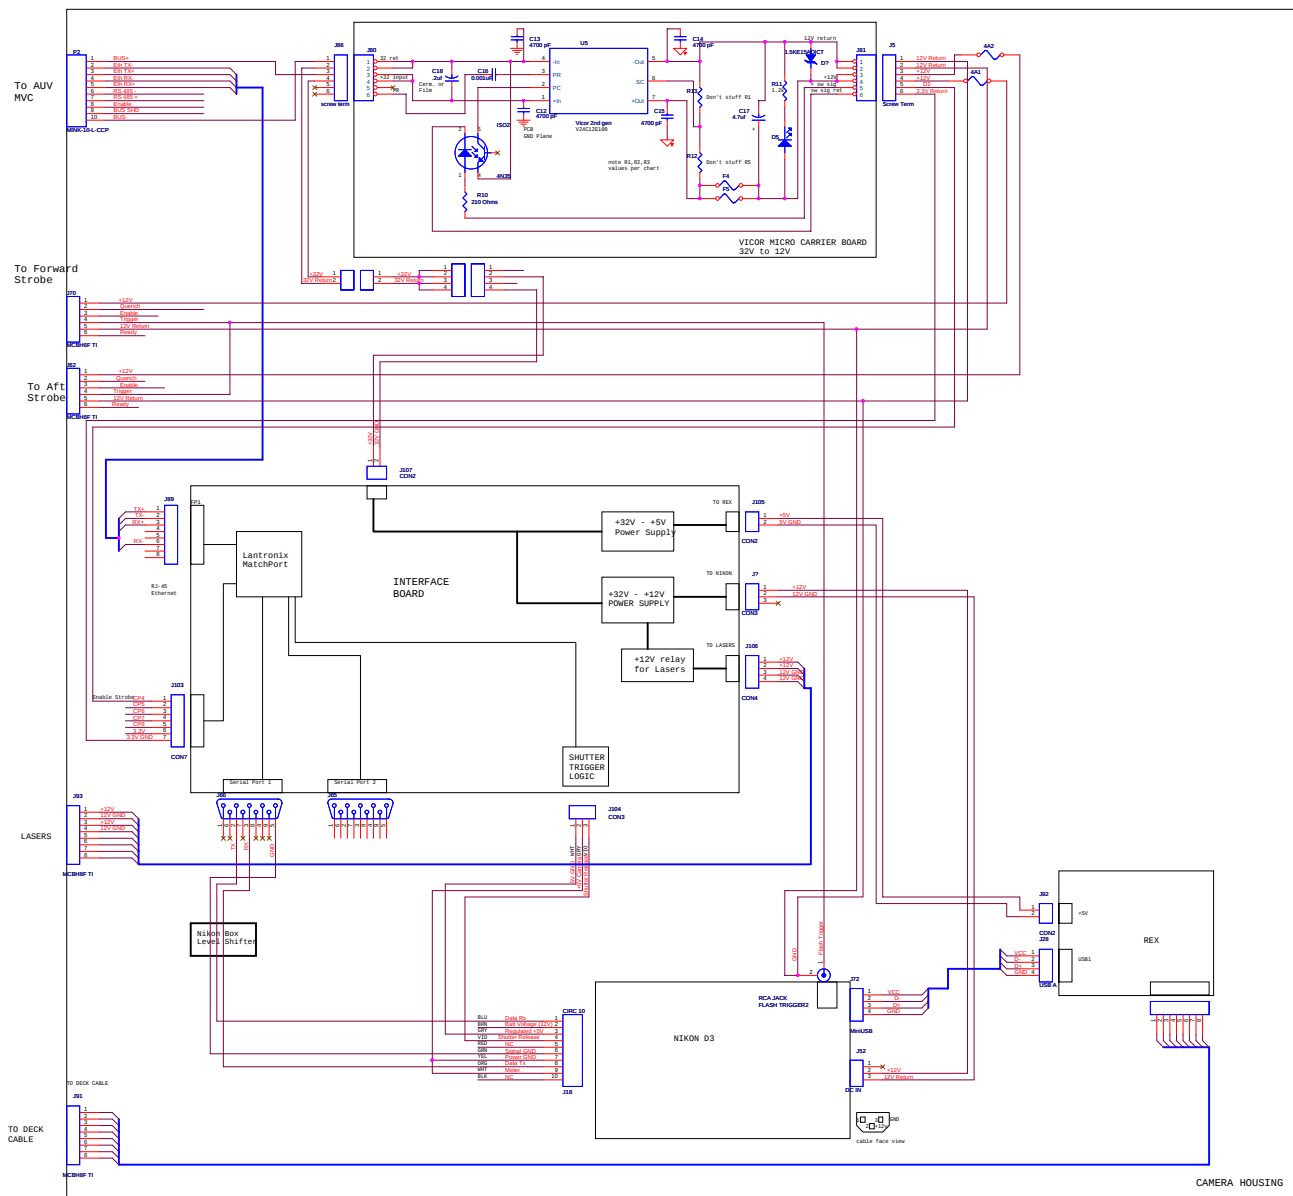

BNAV Camera System			
Doc	Document Number	Rev	1.0
Q	Sheet	1	1
Rev	Revision	1.0	1.0