


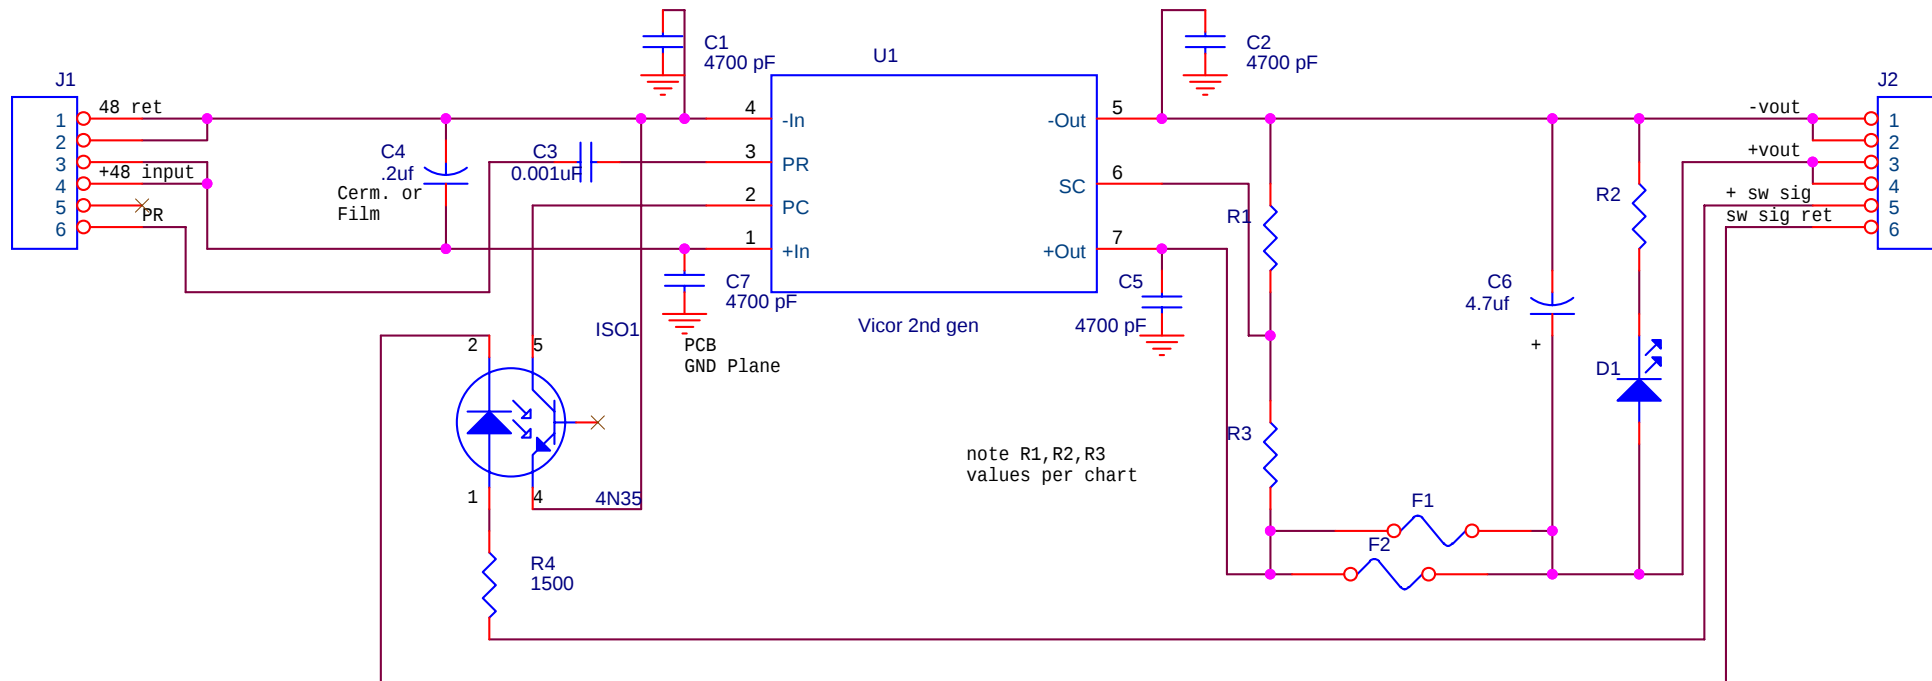

Title		
Vicor Micro Carrier Board		
Size	Document Number	Rev
A	<Doc>	v6
Date:	Friday, March 18, 2011	Sheet 12 of 12