


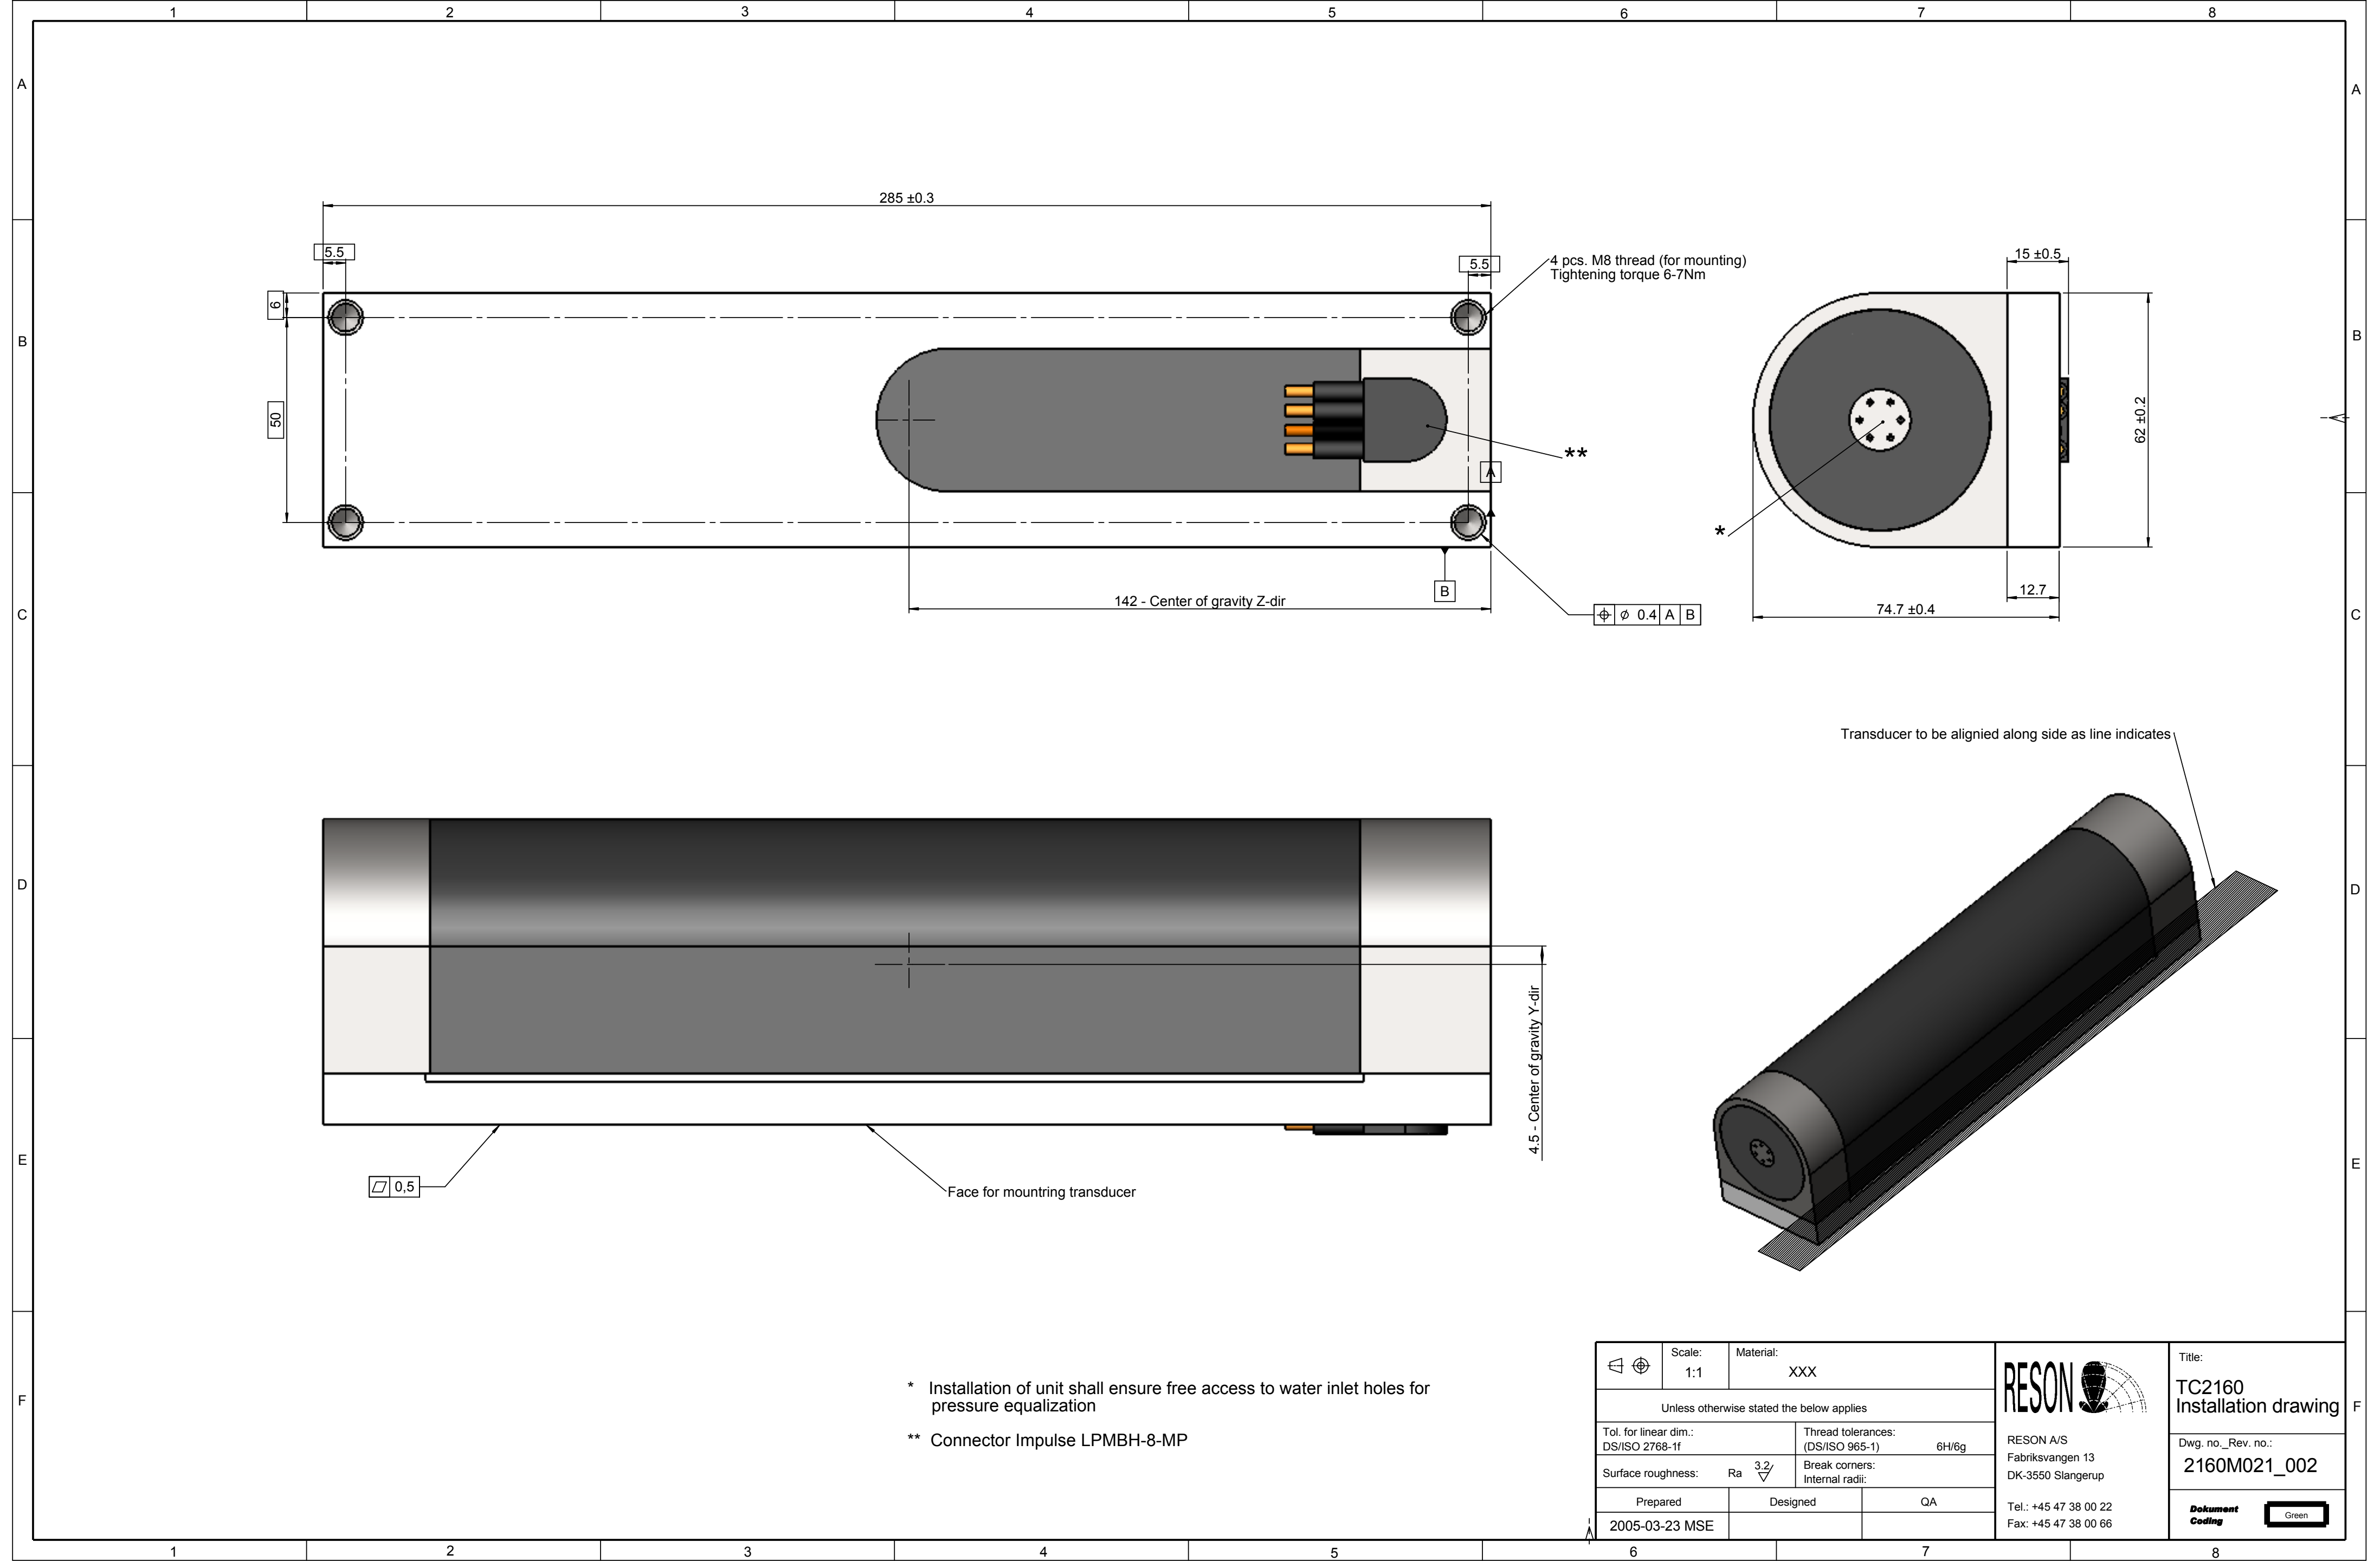

	Scale: 1:1	Material: XXX		Title: TC2160 Installation drawing
Unless otherwise stated the below applies				
Tol. for linear dim.: DS/ISO 2768-1f	Thread tolerances: (DS/ISO 965-1)	6H/6g		
Surface roughness: Ra	Break corners: Internal radii:			
Prepared 2005-03-23 MSE	Designed	QA	RESON A/S Fabriksvangen 13 DK-3550 Slangerup	Dwg. no. Rev. no.: 2160M021_002
			Tel.: +45 47 38 00 22 Fax: +45 47 38 00 66	Dokument Coding