


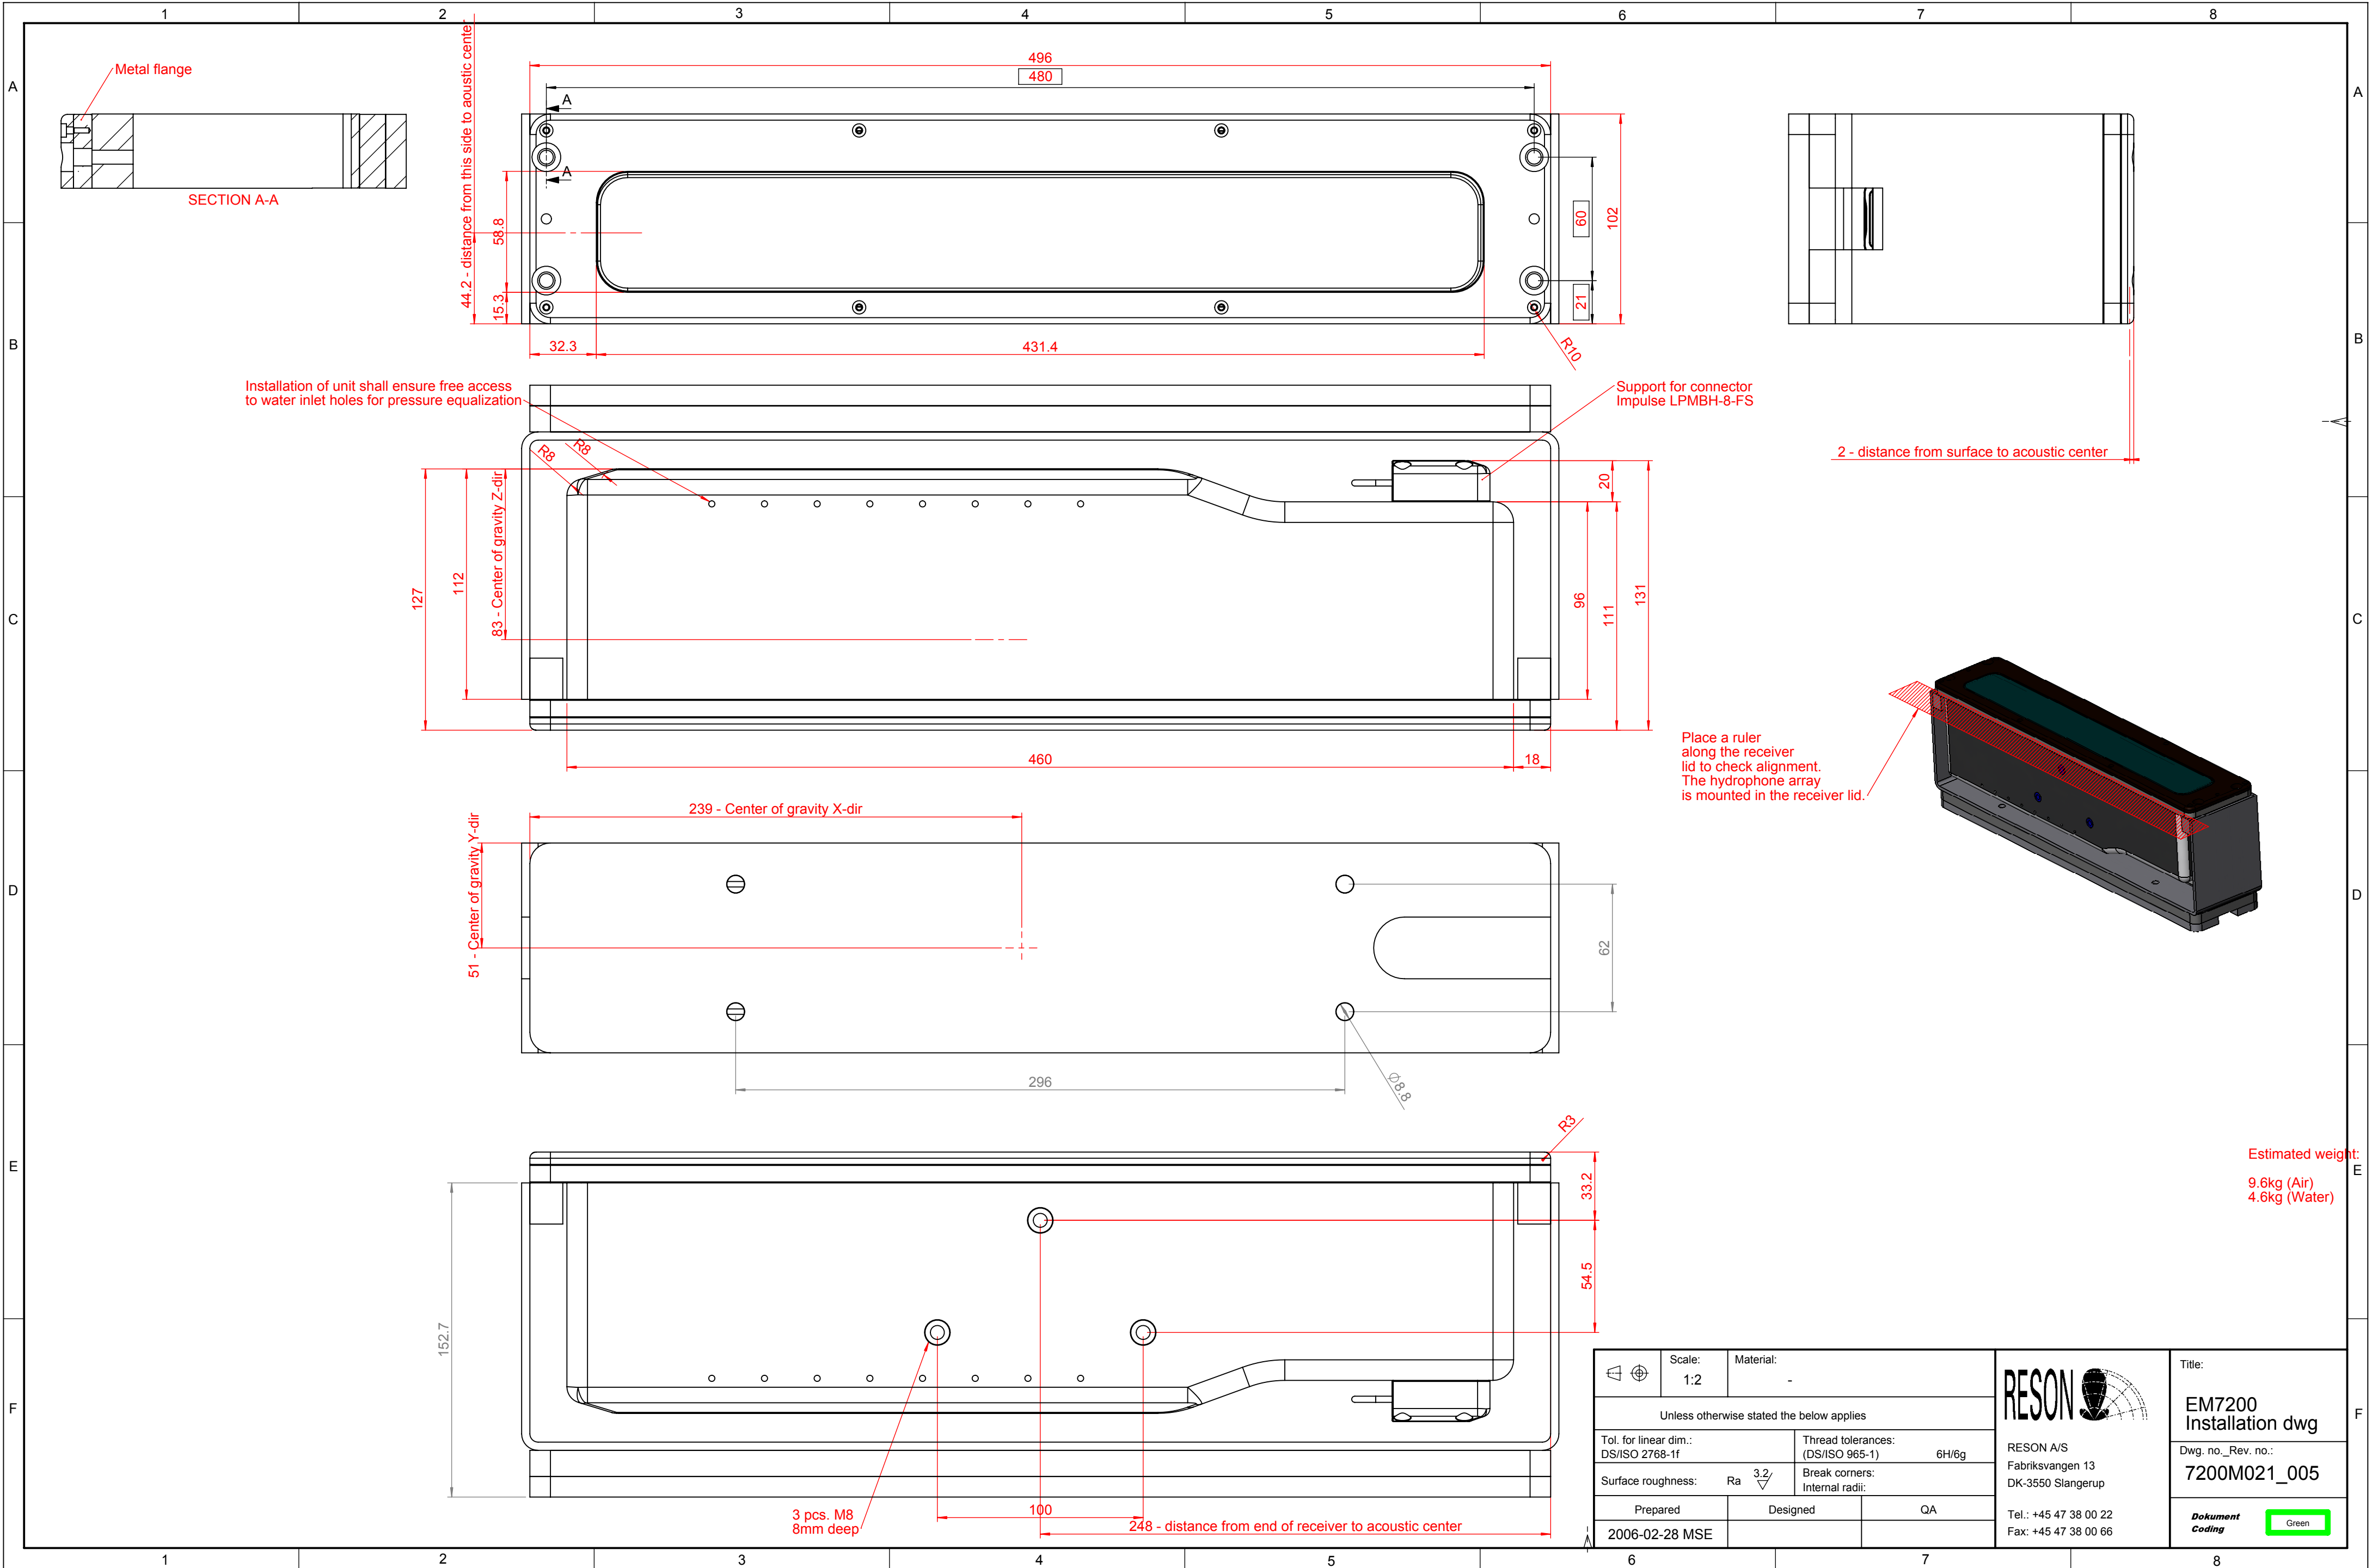

		Scale: 1:2	Material: -
Unless otherwise stated the below applies			
Tol. for linear dim.: DS/ISO 2768-1f		Thread tolerances: (DS/ISO 965-1) 6H/6g	
Surface roughness: Ra 3.2		Break corners: Internal radii:	
Prepared	Designed	QA	
2006-02-28 MSE			
			Title: EM7200 Installation dwg
RESON A/S Fabriksvangen 13 DK-3550 Slangerup			Dwg. no._Rev. no.: 7200M021_005
Tel.: +45 47 38 00 22 Fax: +45 47 38 00 66			Dokument Coding Green