


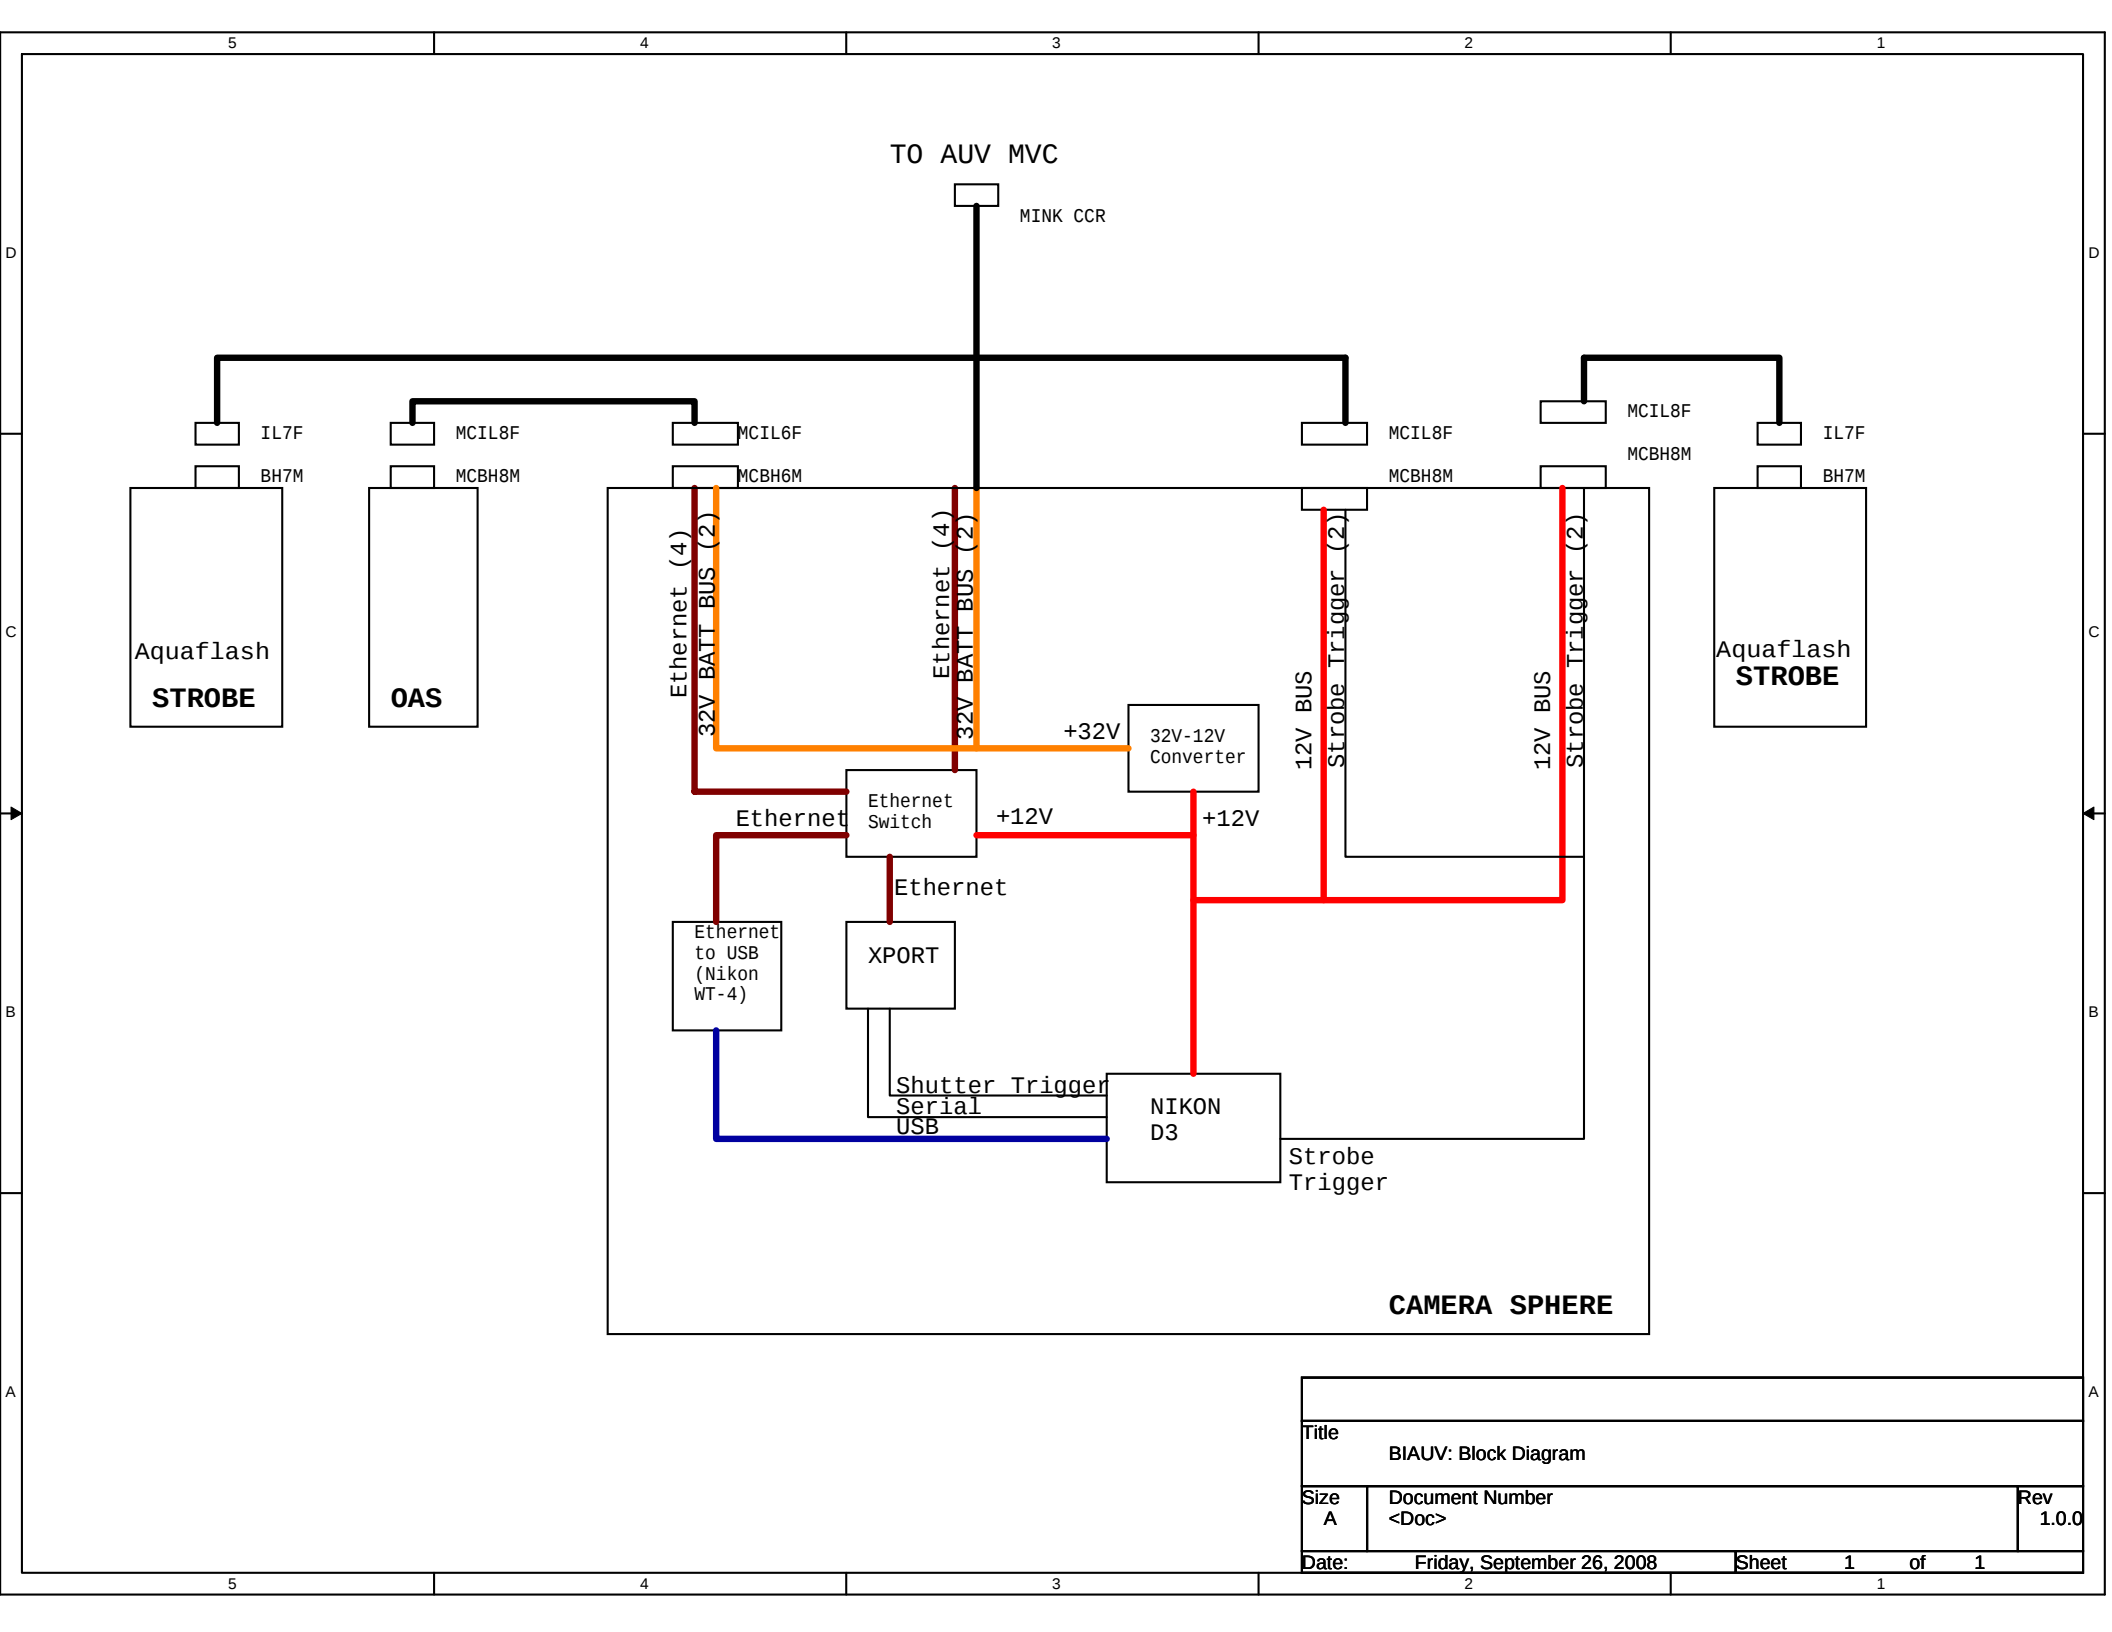

Title		
BIAUV: Block Diagram		
Size	Document Number	Rev
A	<Doc>	1.0.0
Date: Friday, September 26, 2008		
Sheet 1 of 1		