
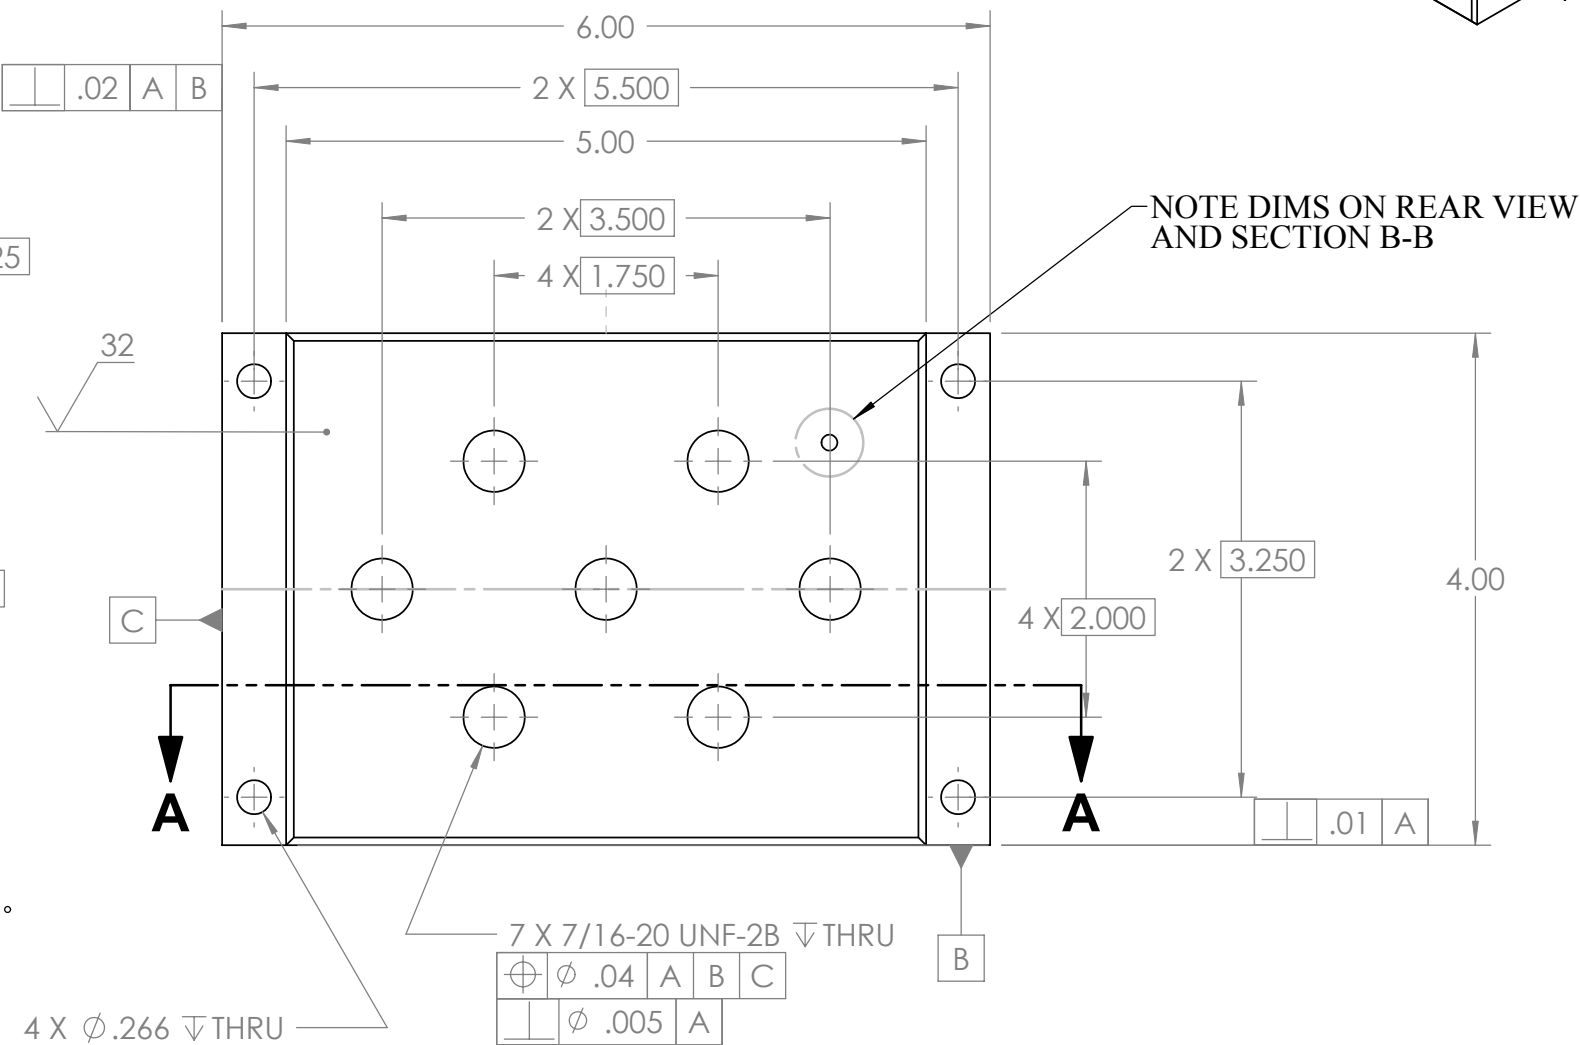
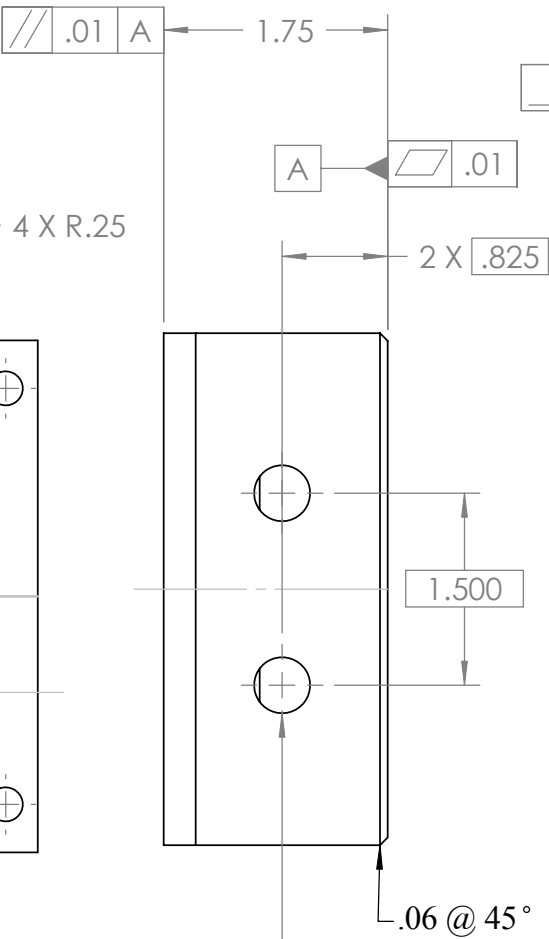
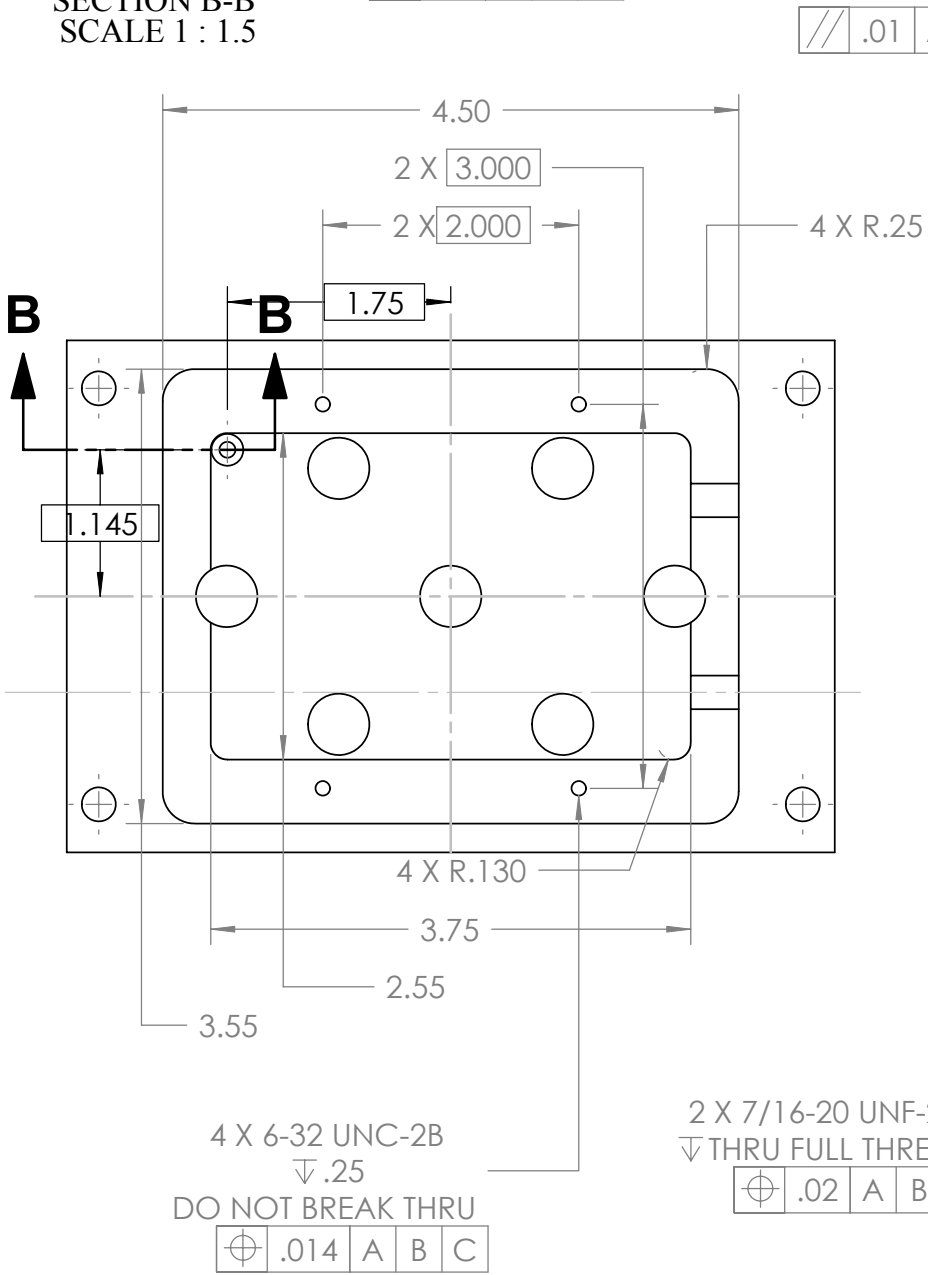
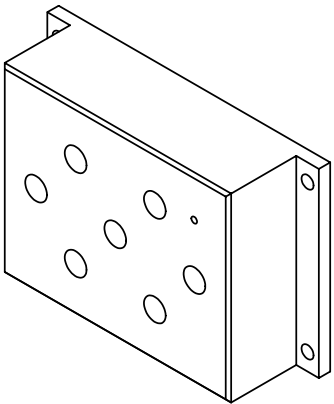
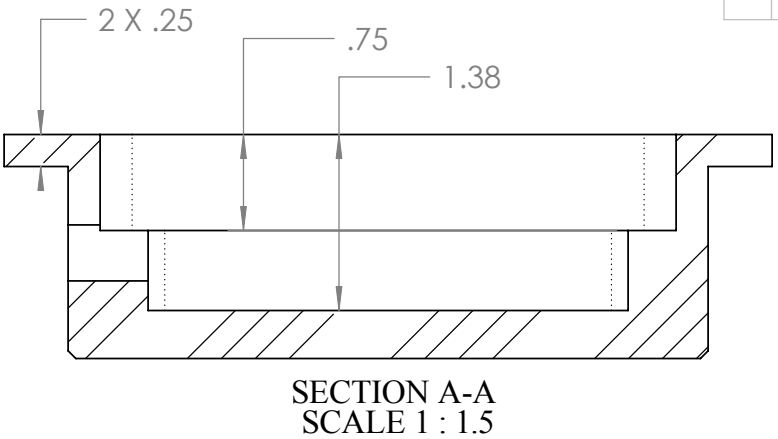


THE INFORMATION CONTAINED IN THIS DRAWING IS THE SOLE PROPERTY OF MBARI ANY REPRODUCTION IN PART OR WHOLE WITHOUT THE WRITTEN PERMISSION OF MBARI IS PROHIBITED.

REVISIONS			
REV.	DESCRIPTION	DATE	APPROVED
	INITIAL RELEASE	4/7/09	

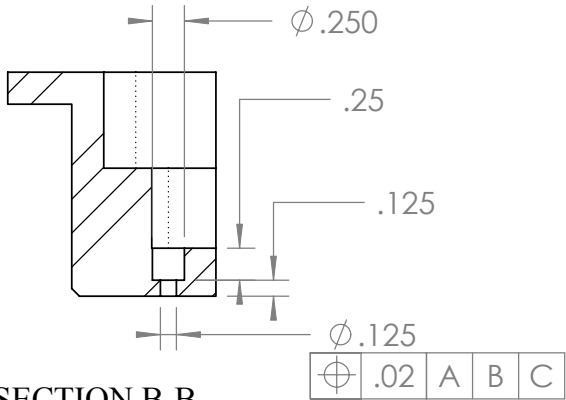

20 EACH ABS, WHITE OR NATURAL

BILL OF MATERIALS			
Shop / Q.C.		UNLESS OTHERWISE SPECIFIED TOLERANCES ARE:	APPROVALS DATE
Inspector		1 PLACE DIM $\pm 1/16$	DRAWN C OKUDA 4/7/09
Shop Foreman		2 PLACE DIM $\pm .02$	ENGINEER C OKUDA 4/7/09
Engineer		3 PLACE DIM $\pm .005$	CHECKED
NEXT ASSY Description	NEXT ASSY Number	ANGLES $\pm 1^\circ$	PROJECT NO. 900827
		1. DIMENSIONS ARE IN INCHES	PROJECT OCEAN ACIDIFICATION
		2. DIMENSION LIMITS HELD AFTER PLATING.	WEIGHT
		3. REMOVE BURRS AND SHARP EDGES .015 MAX.	DO NOT SCALE DRAWING
		4. MACHINED FILLET RADII .0150-.030.	SCALE 1:1
		5. MACHINED DIAMETERS ON A COMMON CENTERLINE CONCENTRIC WITHIN .005	CAD FILE: MECH ENG ON TORNADO
		6. PERPENDICULARITY & PARALLELISM OF MACHINED SURFACES .002 PER INCH. MAX .012 INCHES FOR SINGLE SURFACE.	SHEET 1 OF 1
Application			

Monterey Bay Aquarium Research Institute

MBARI

7700 Sandholdt RD.

Moss Landing, CA 95039

PH: (831) 775-1700

CHAMBER CONTROLLER

SIZE B DWG. NO. 10020366DWG

REV.