




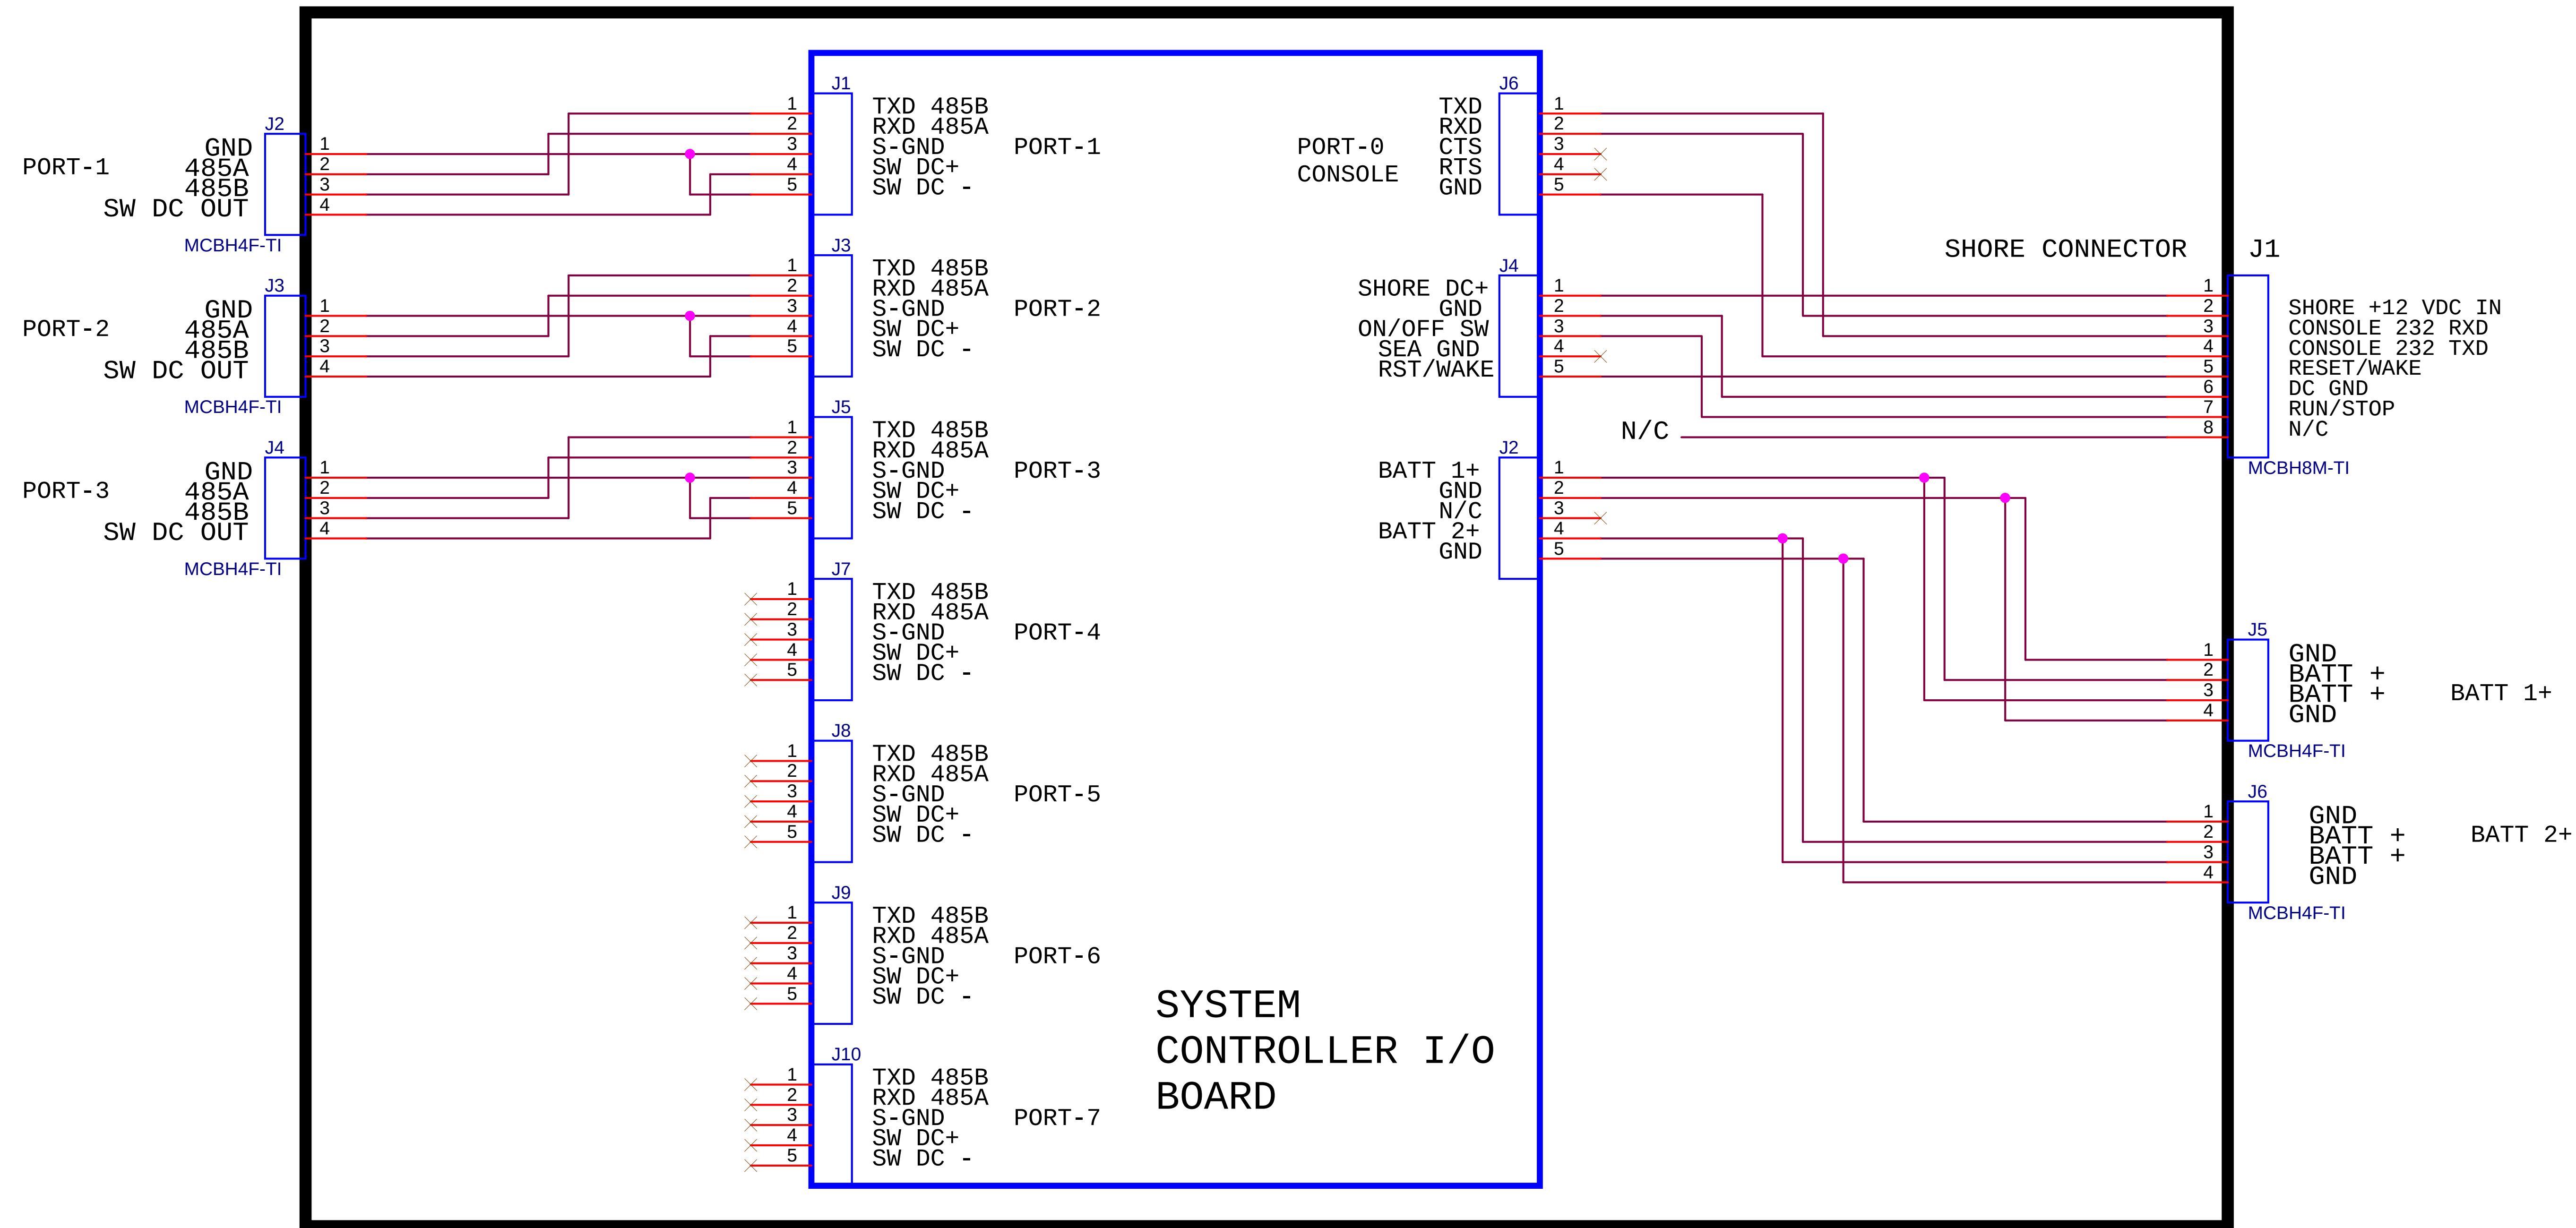

SYSTEM CONTROLLER HOUSING

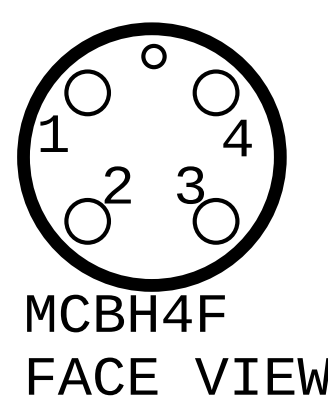

MCBH8F
FACE VIEW

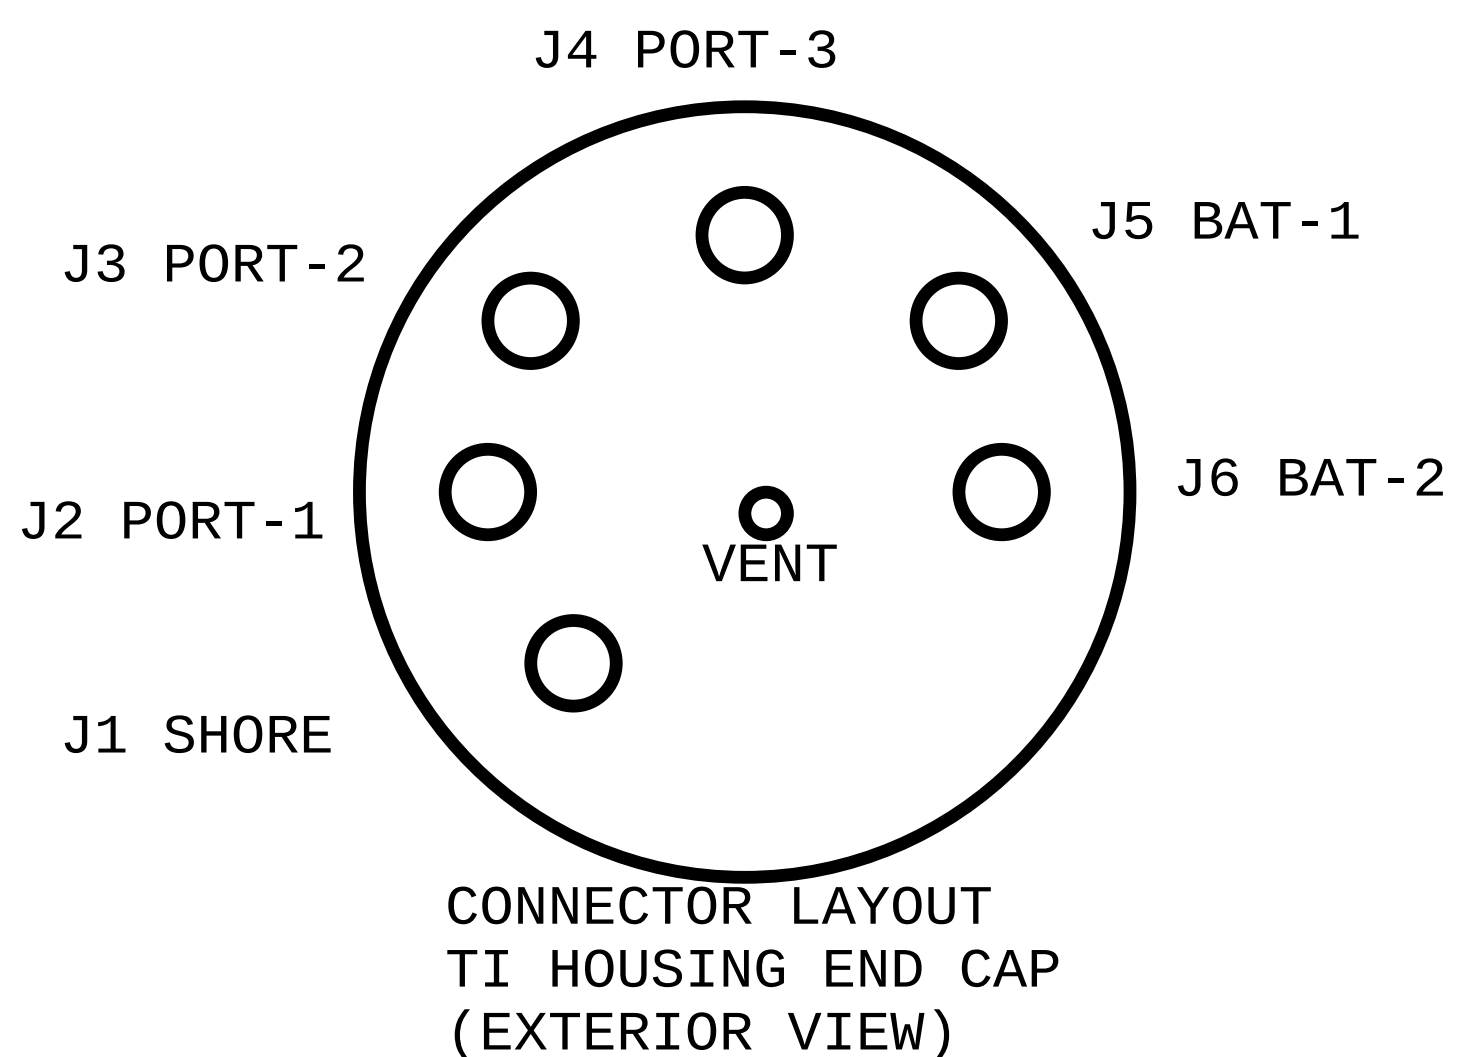

DRAFT 2-11-2010

Title		
BRS CONTROLLER HOUSING		
Size	Document Number	Rev
B	<Doc>	-
Date:	Wednesday, October 06, 2010	Sheet 1 of 1