
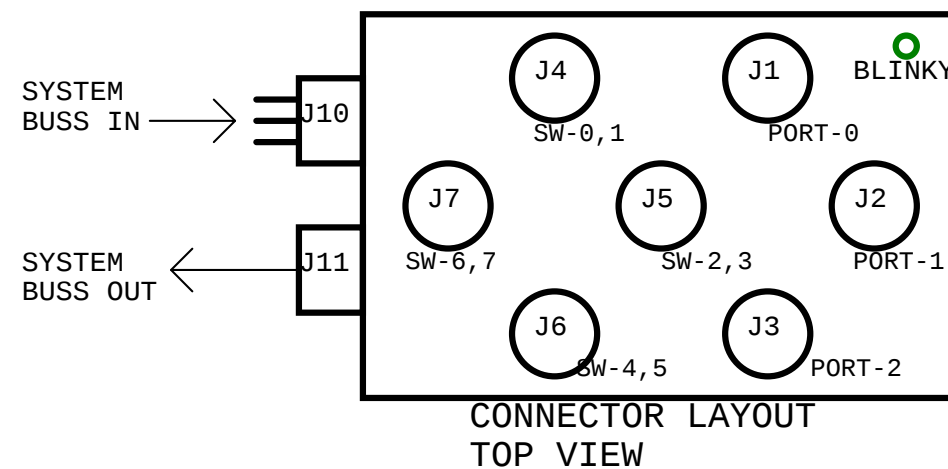


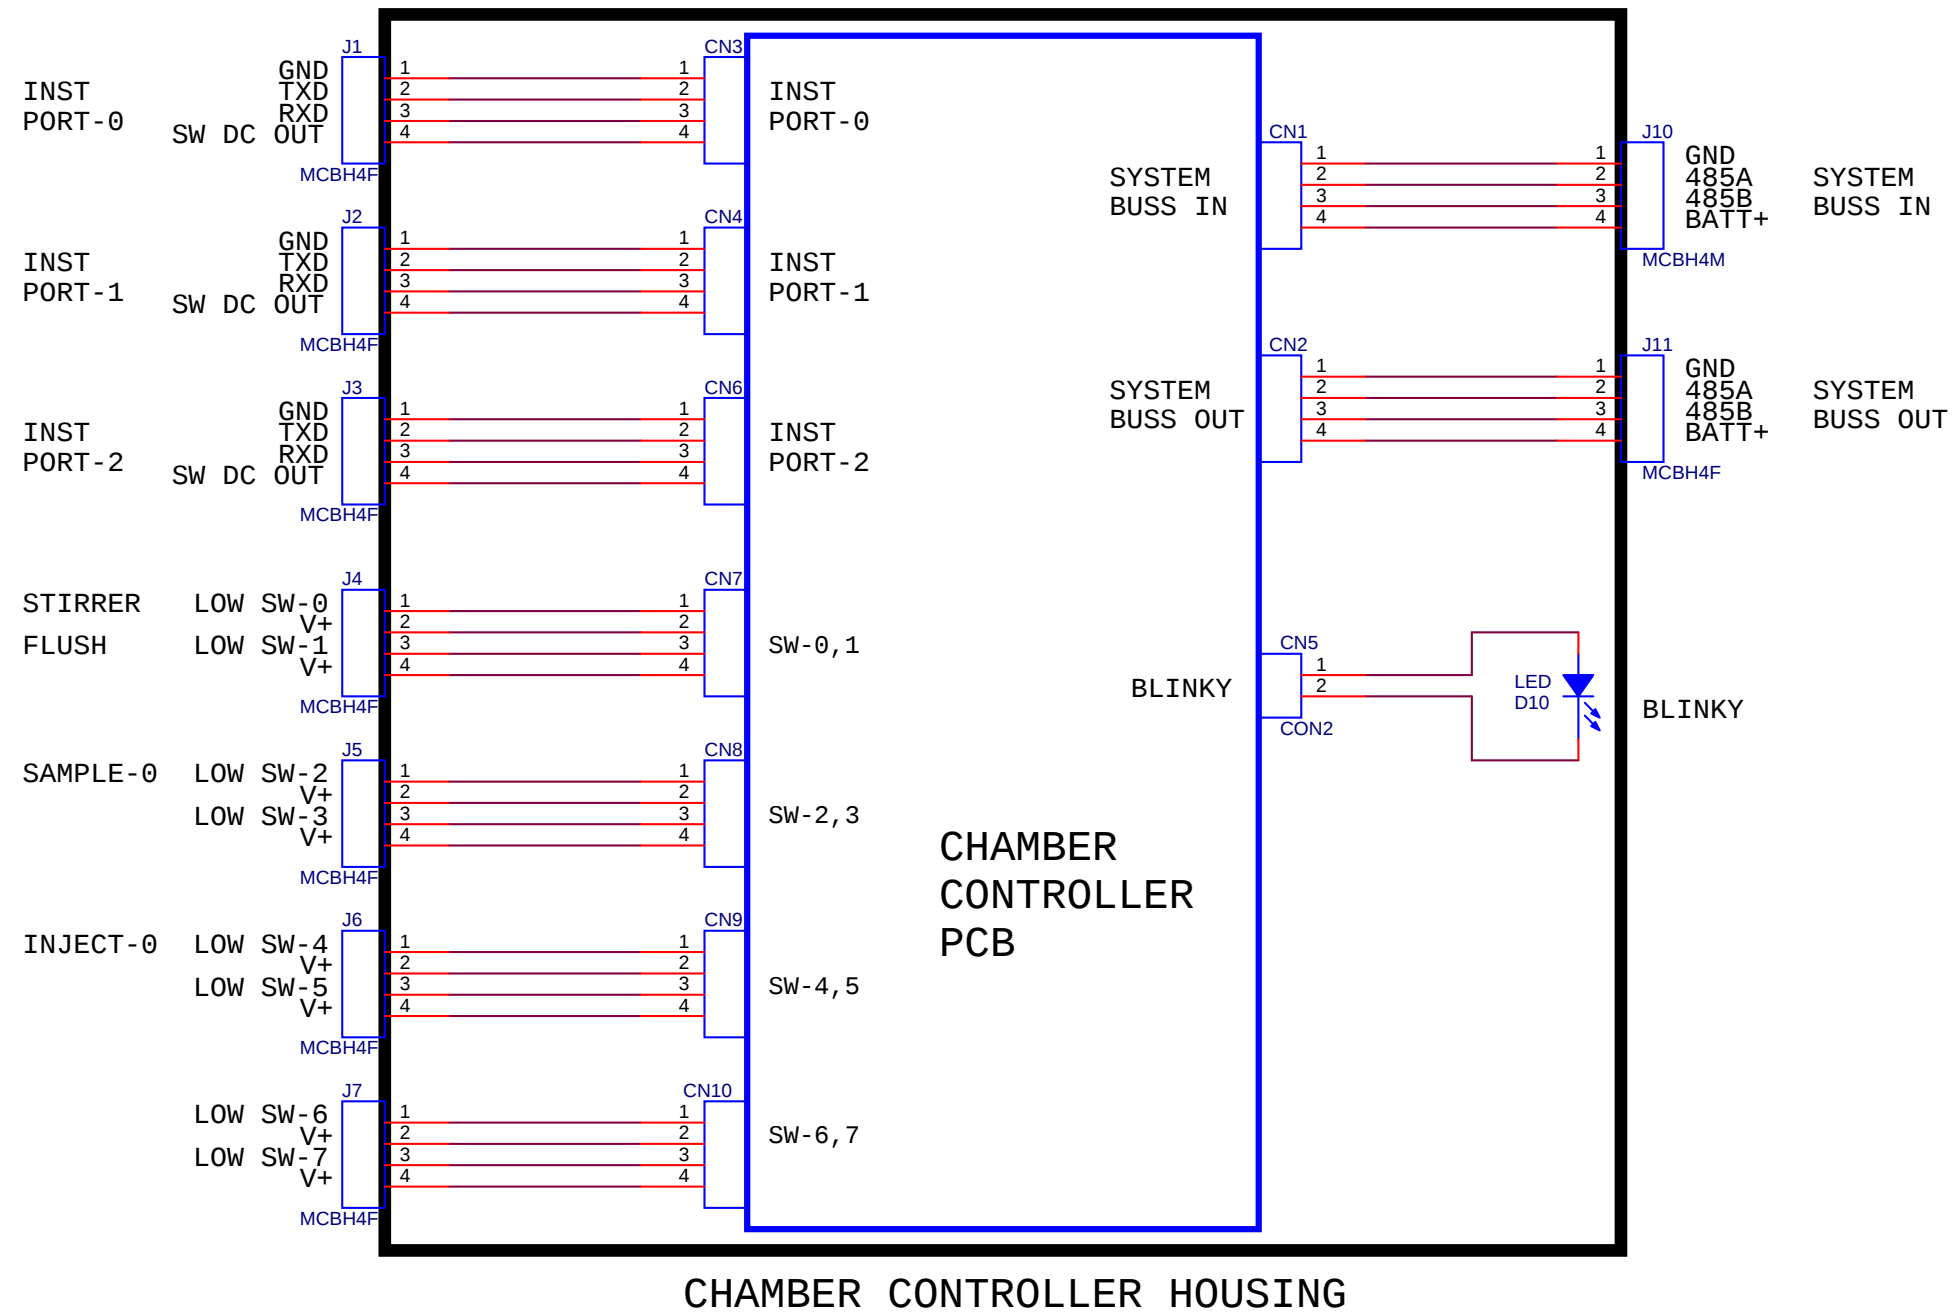

INITIAL RELEASE 6/12/09

Title		
CHAMBER CONTROLLER INTERNAL WIRING		
Size B	Document Number <Doc>	Rev -
Date:	Wednesday, October 06, 2010	Sheet 1 of 1