




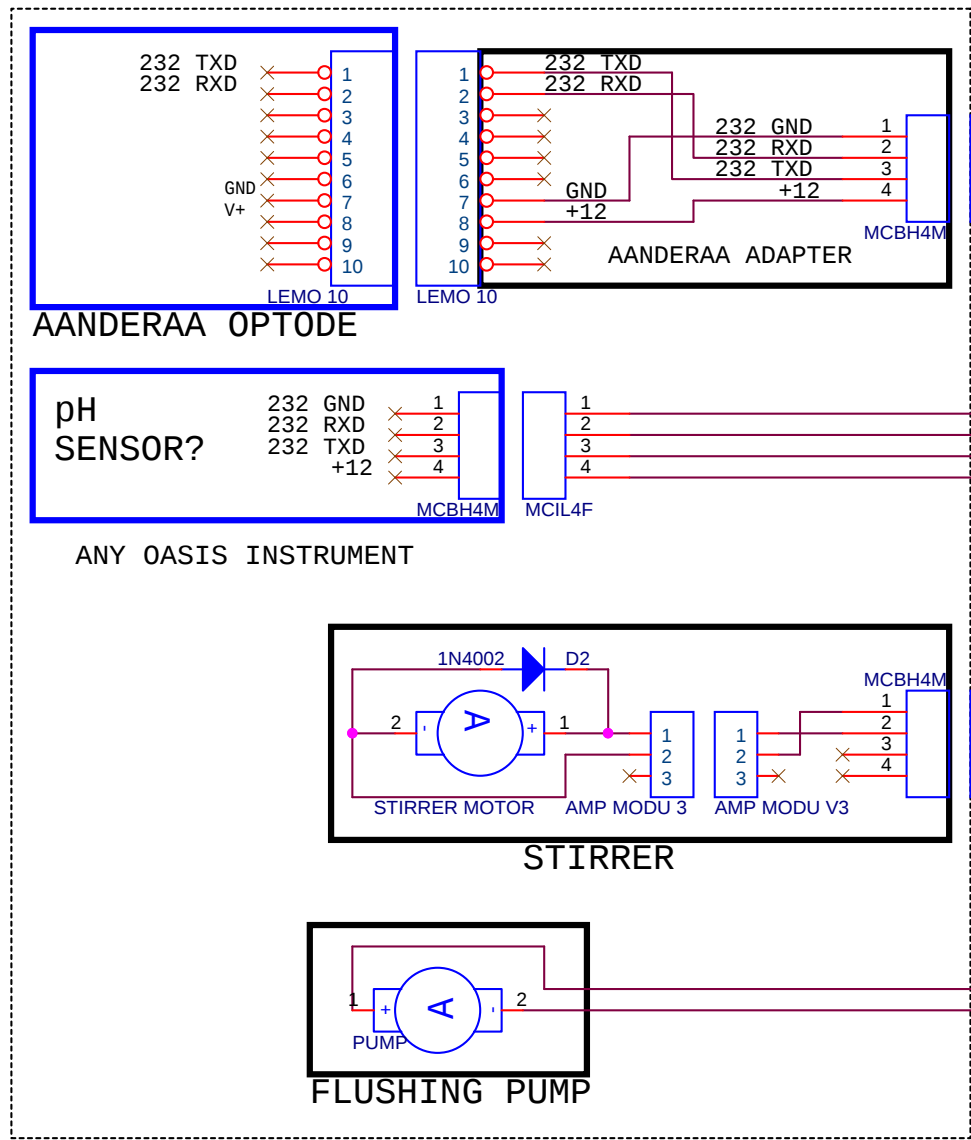

RESPIRATION CHAMBER OR D-SAMPLER

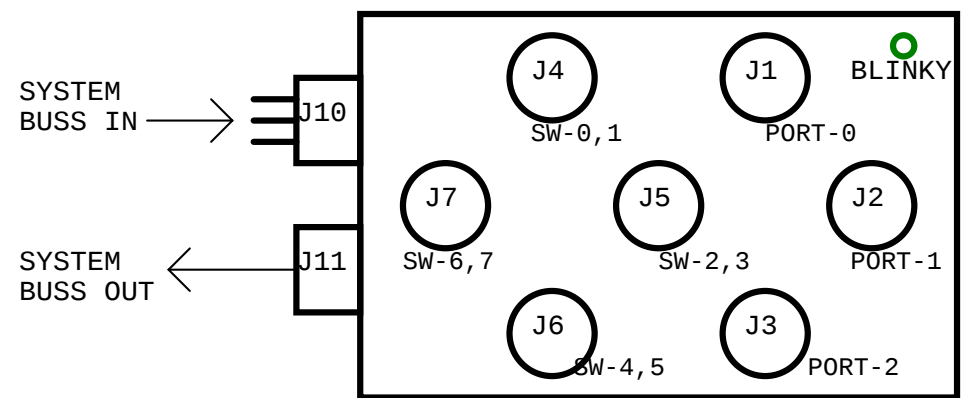


CONNECTOR LAYOUT
TOP VIEW

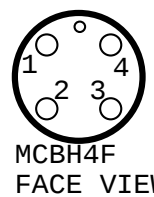


MCBH4F
FACE VIEW



MCBH4M
FACE VIEW

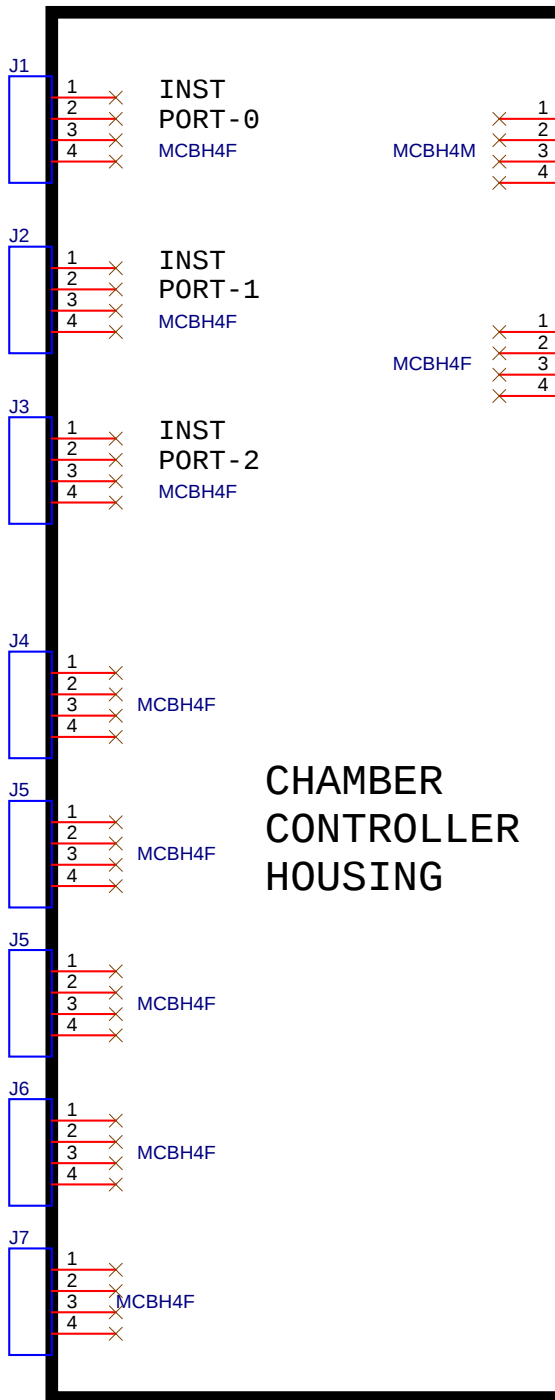

CHAMBER
CONTROLLER
HOUSING

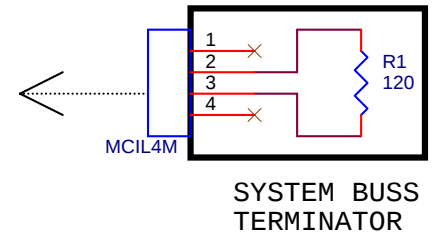

SYSTEM BUSS
TERMINATOR

INITIAL RELEASE 6/12/09

Title		
CHAMBER CONTROLLER EXTERNAL WIRING		
Size B	Document Number <Doc>	Rev -
Date:	Wednesday, October 06, 2010	Sheet 1 of 1