

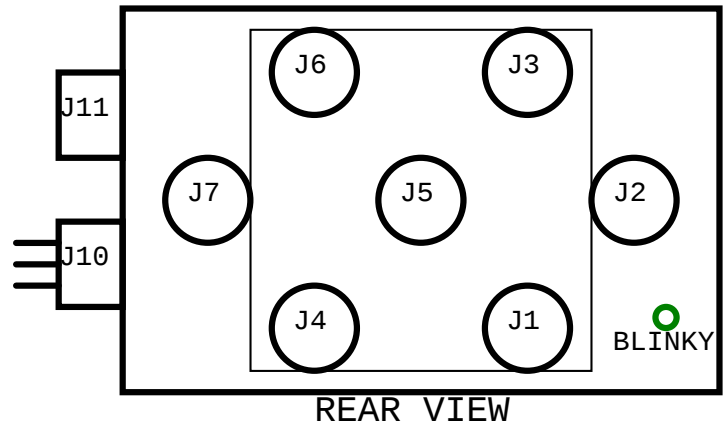
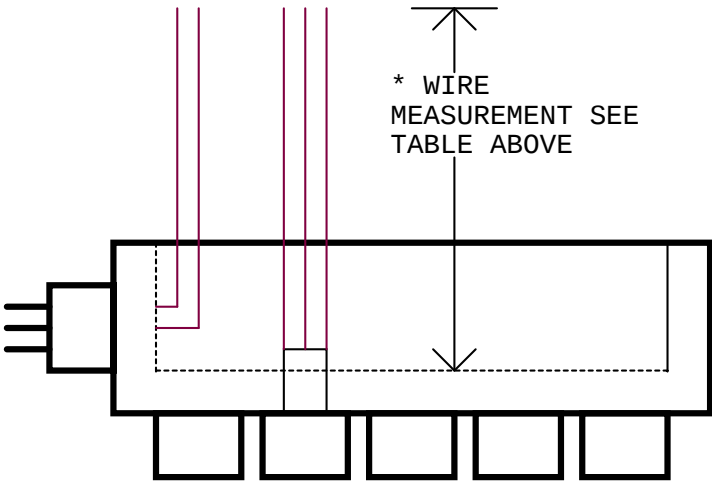


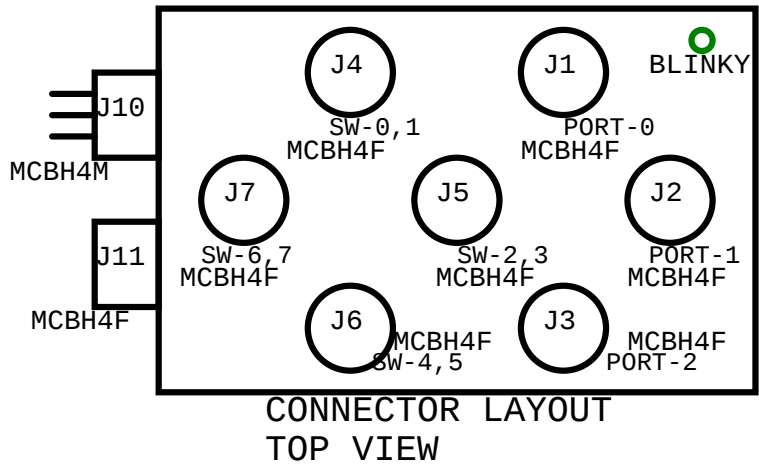

WIRE CUT LENGTH TABLE

CONNECTOR	LENGTH*
J1	3.75"
J2	4.0"
J3	6.25"
J4	4.0"
J5	5.5"
J6	3.25"
J7	3.0"
J10	3.5"
J11	3.5"

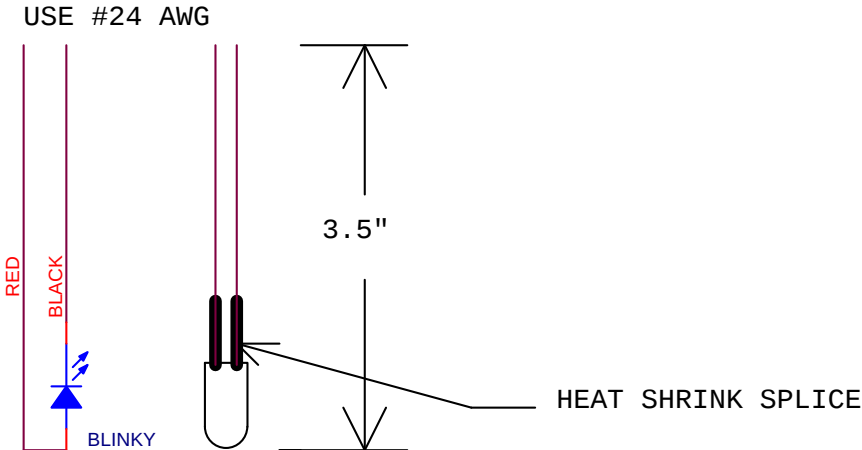

8 each MCBH4F
1 each MCBH4M

INITIAL RELEASE 6/12/09

Title		
CHAMBER CONTROLLER WIRING DETAILS		
Size B	Document Number <Doc>	Rev -
Date:	Wednesday, October 06, 2010	Sheet 1 of 1