


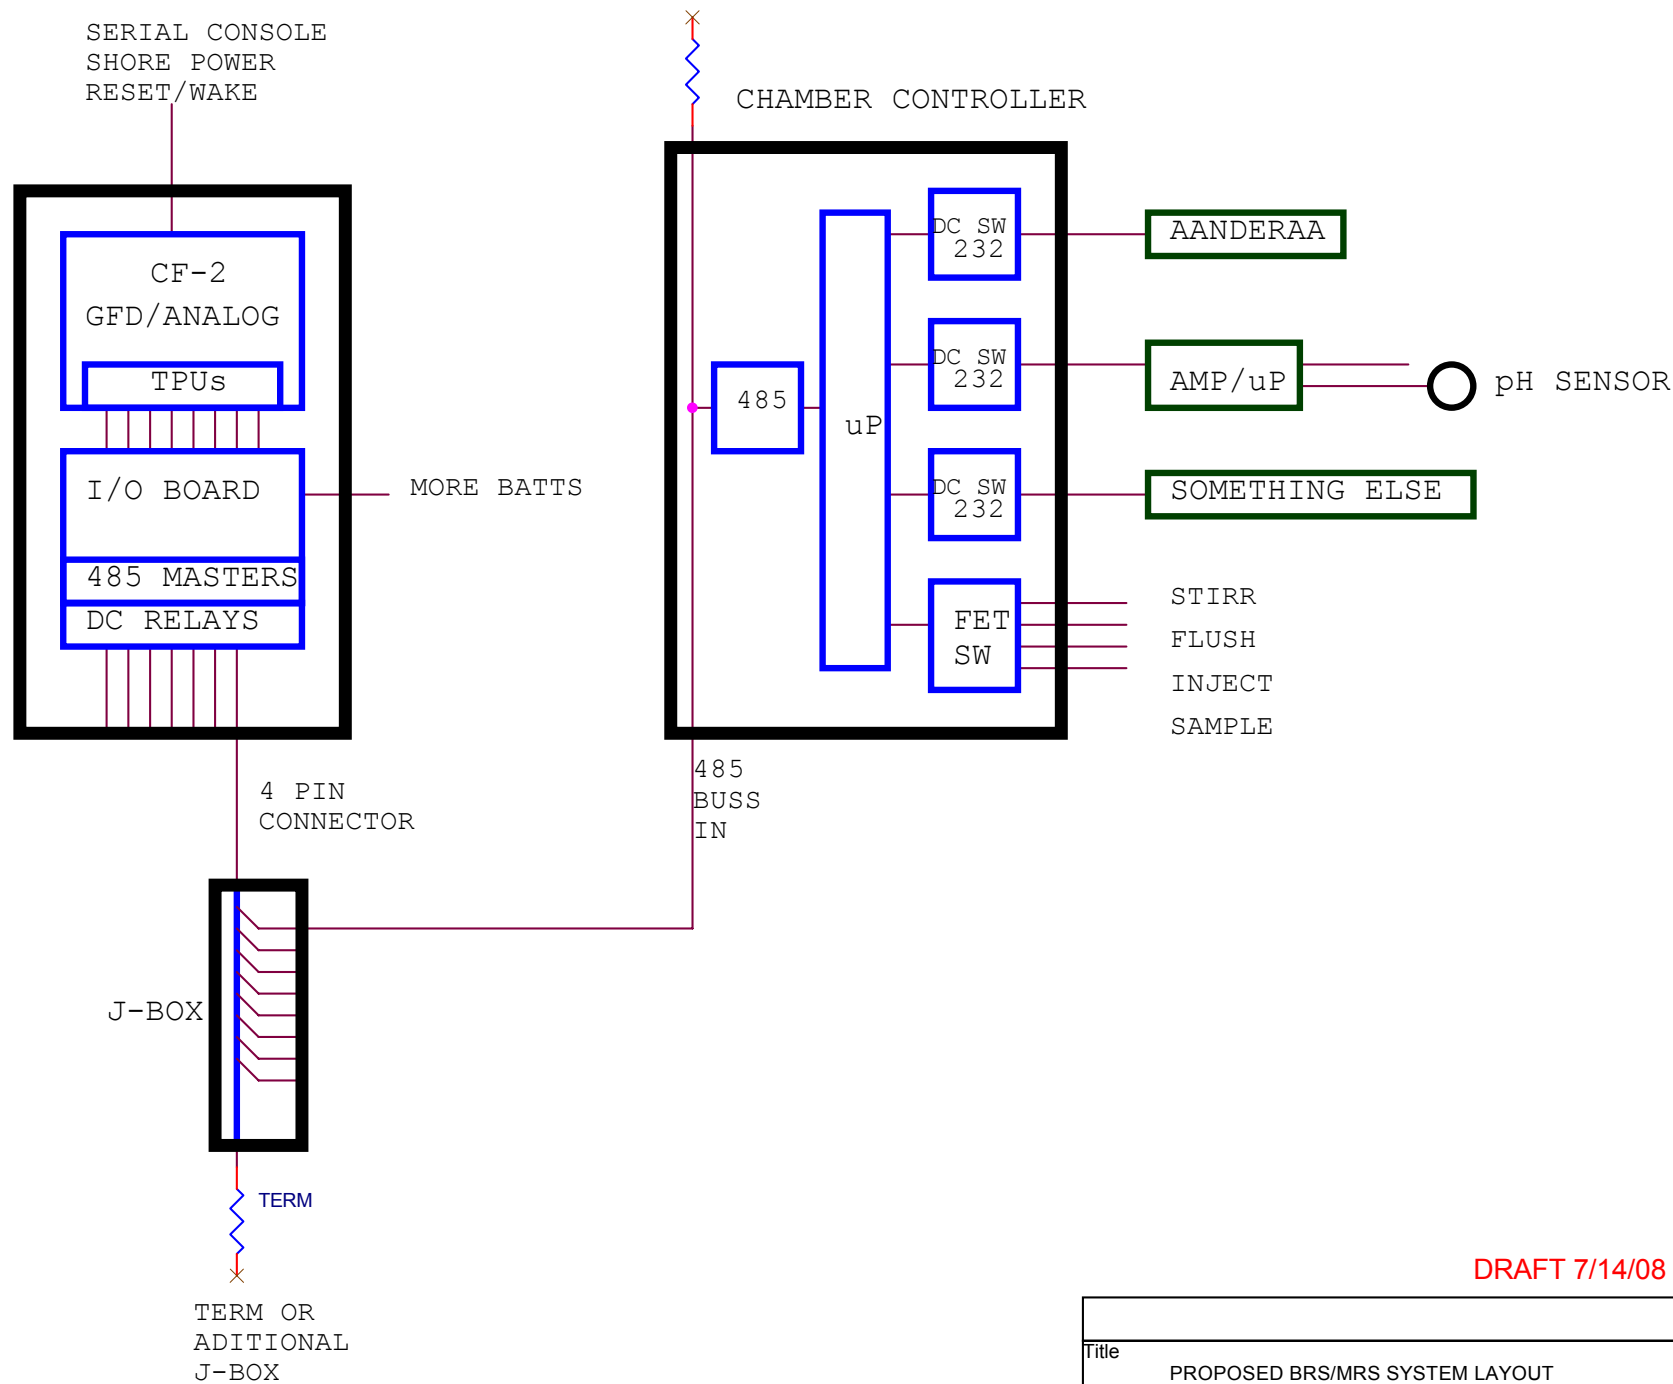

DRAFT 7/14/08

|                                |                        |              |
|--------------------------------|------------------------|--------------|
| Title                          |                        |              |
| PROPOSED BRS/MRS SYSTEM LAYOUT |                        |              |
| Size                           | Document Number        | Rev          |
| A                              | <Doc>                  | -            |
| Date:                          | Tuesday, July 15, 2008 | Sheet 1 of 1 |