


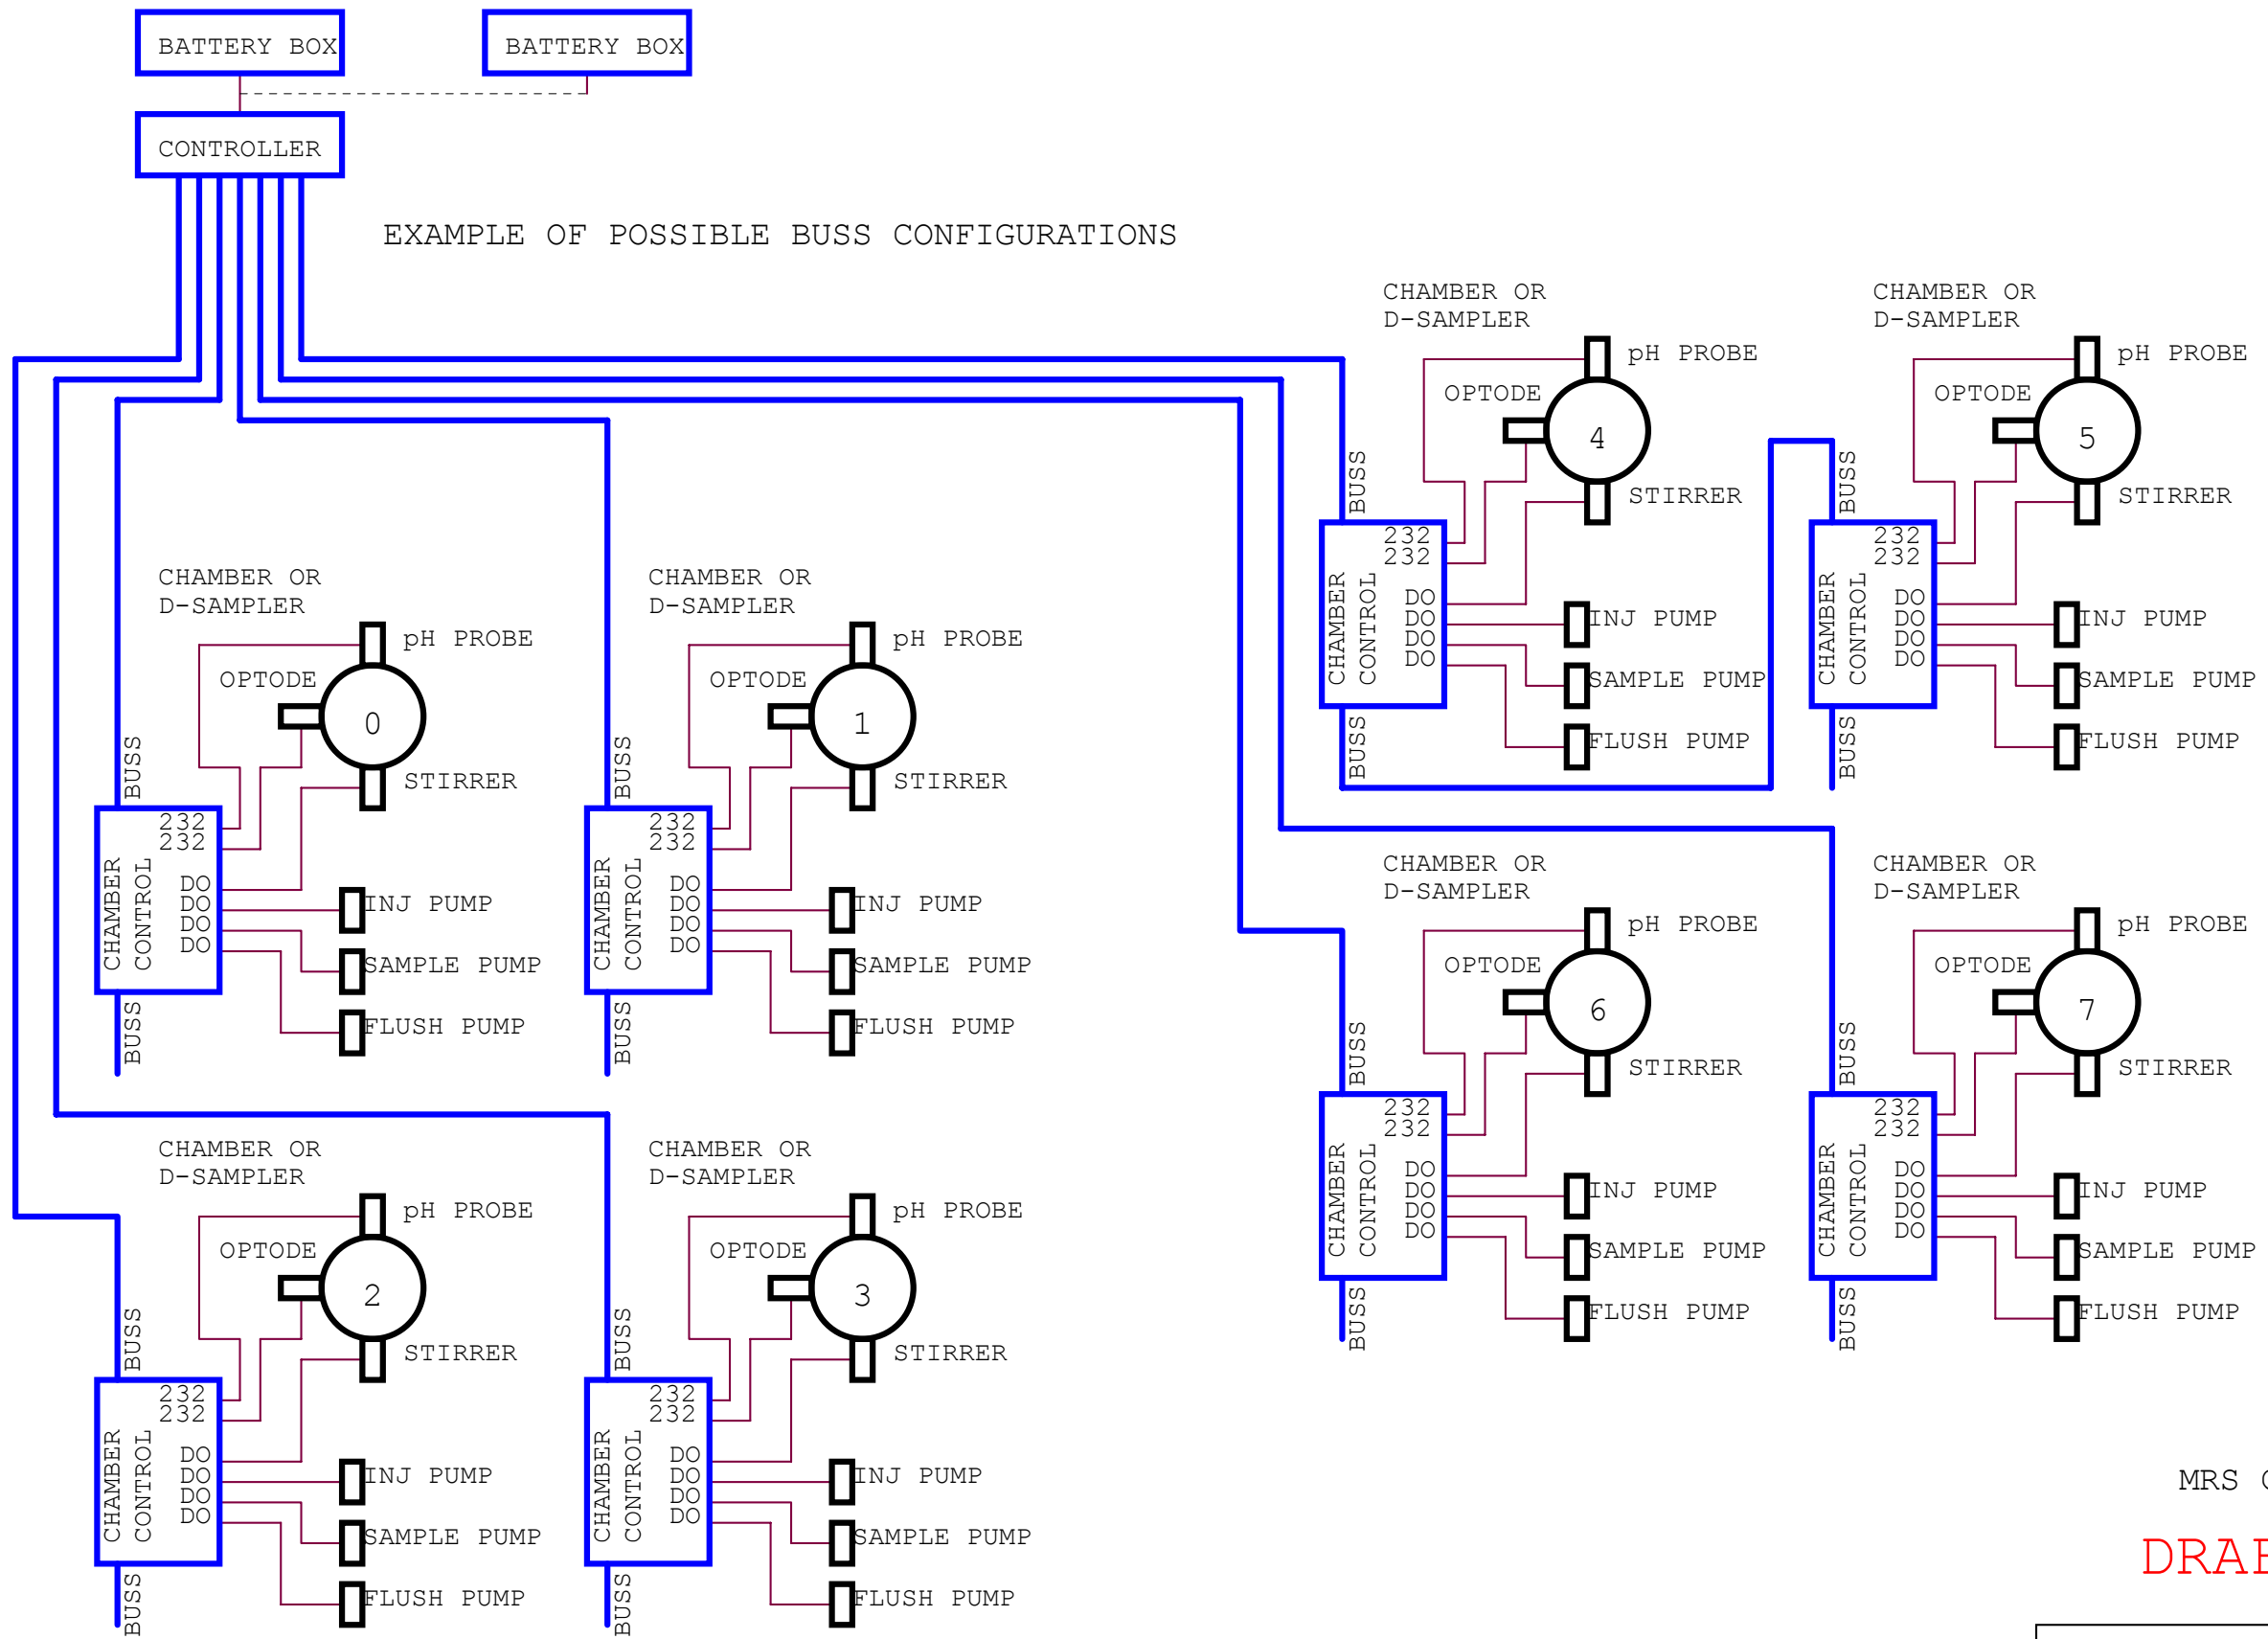

EXAMPLE OF POSSIBLE BUSS CONFIGURATIONS

MRS CONFIGURATION

DRAFT 7/11/08

Title <Title>		
Size B	Document Number <Doc>	Rev -
Date:	Monday, July 14, 2008	Sheet 1 of 1