


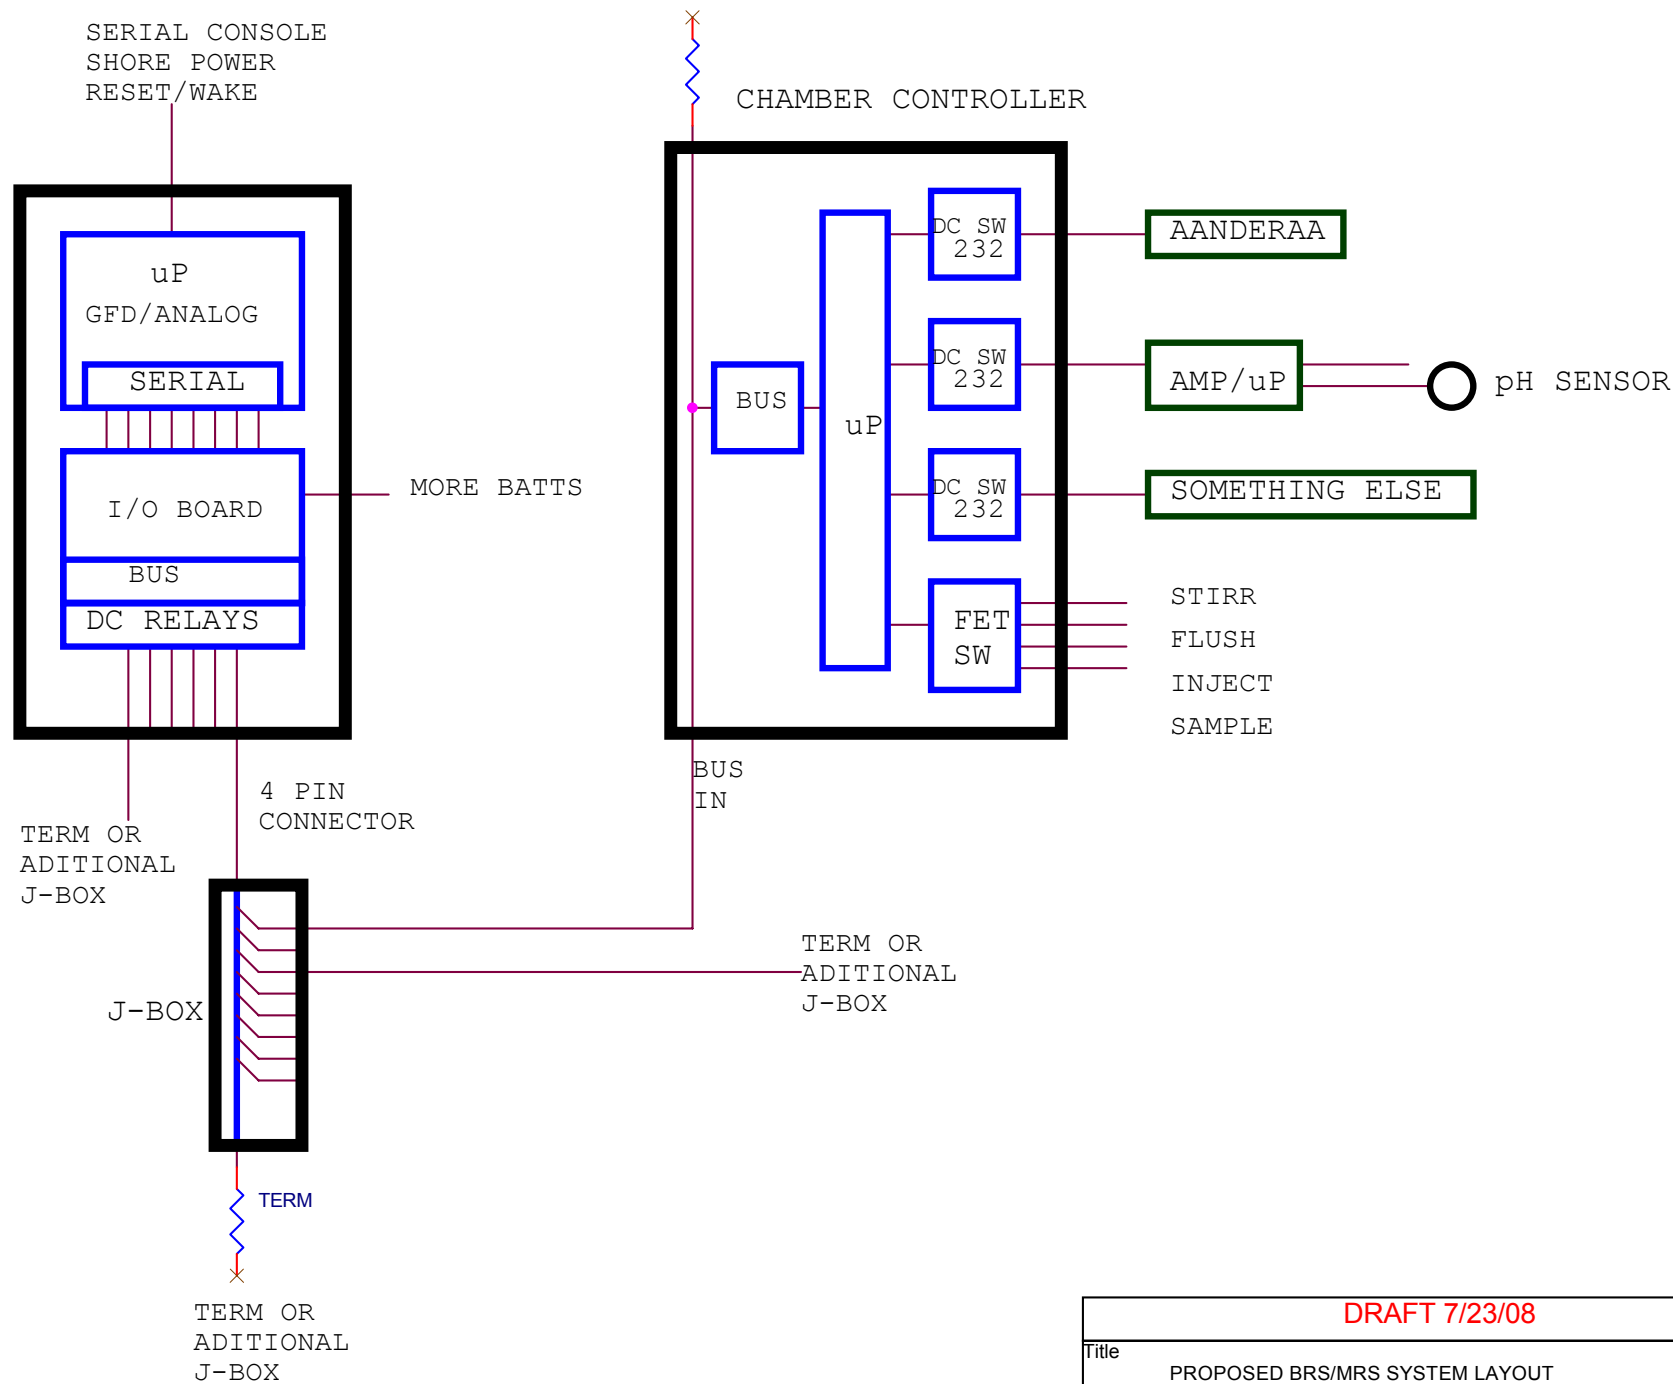

|                                |                          |              |
|--------------------------------|--------------------------|--------------|
| DRAFT 7/23/08                  |                          |              |
| Title                          |                          |              |
| PROPOSED BRS/MRS SYSTEM LAYOUT |                          |              |
| Size                           | Document Number          | Rev          |
| A                              | <Doc>                    | -            |
| Date:                          | Wednesday, July 23, 2008 | Sheet 1 of 1 |