


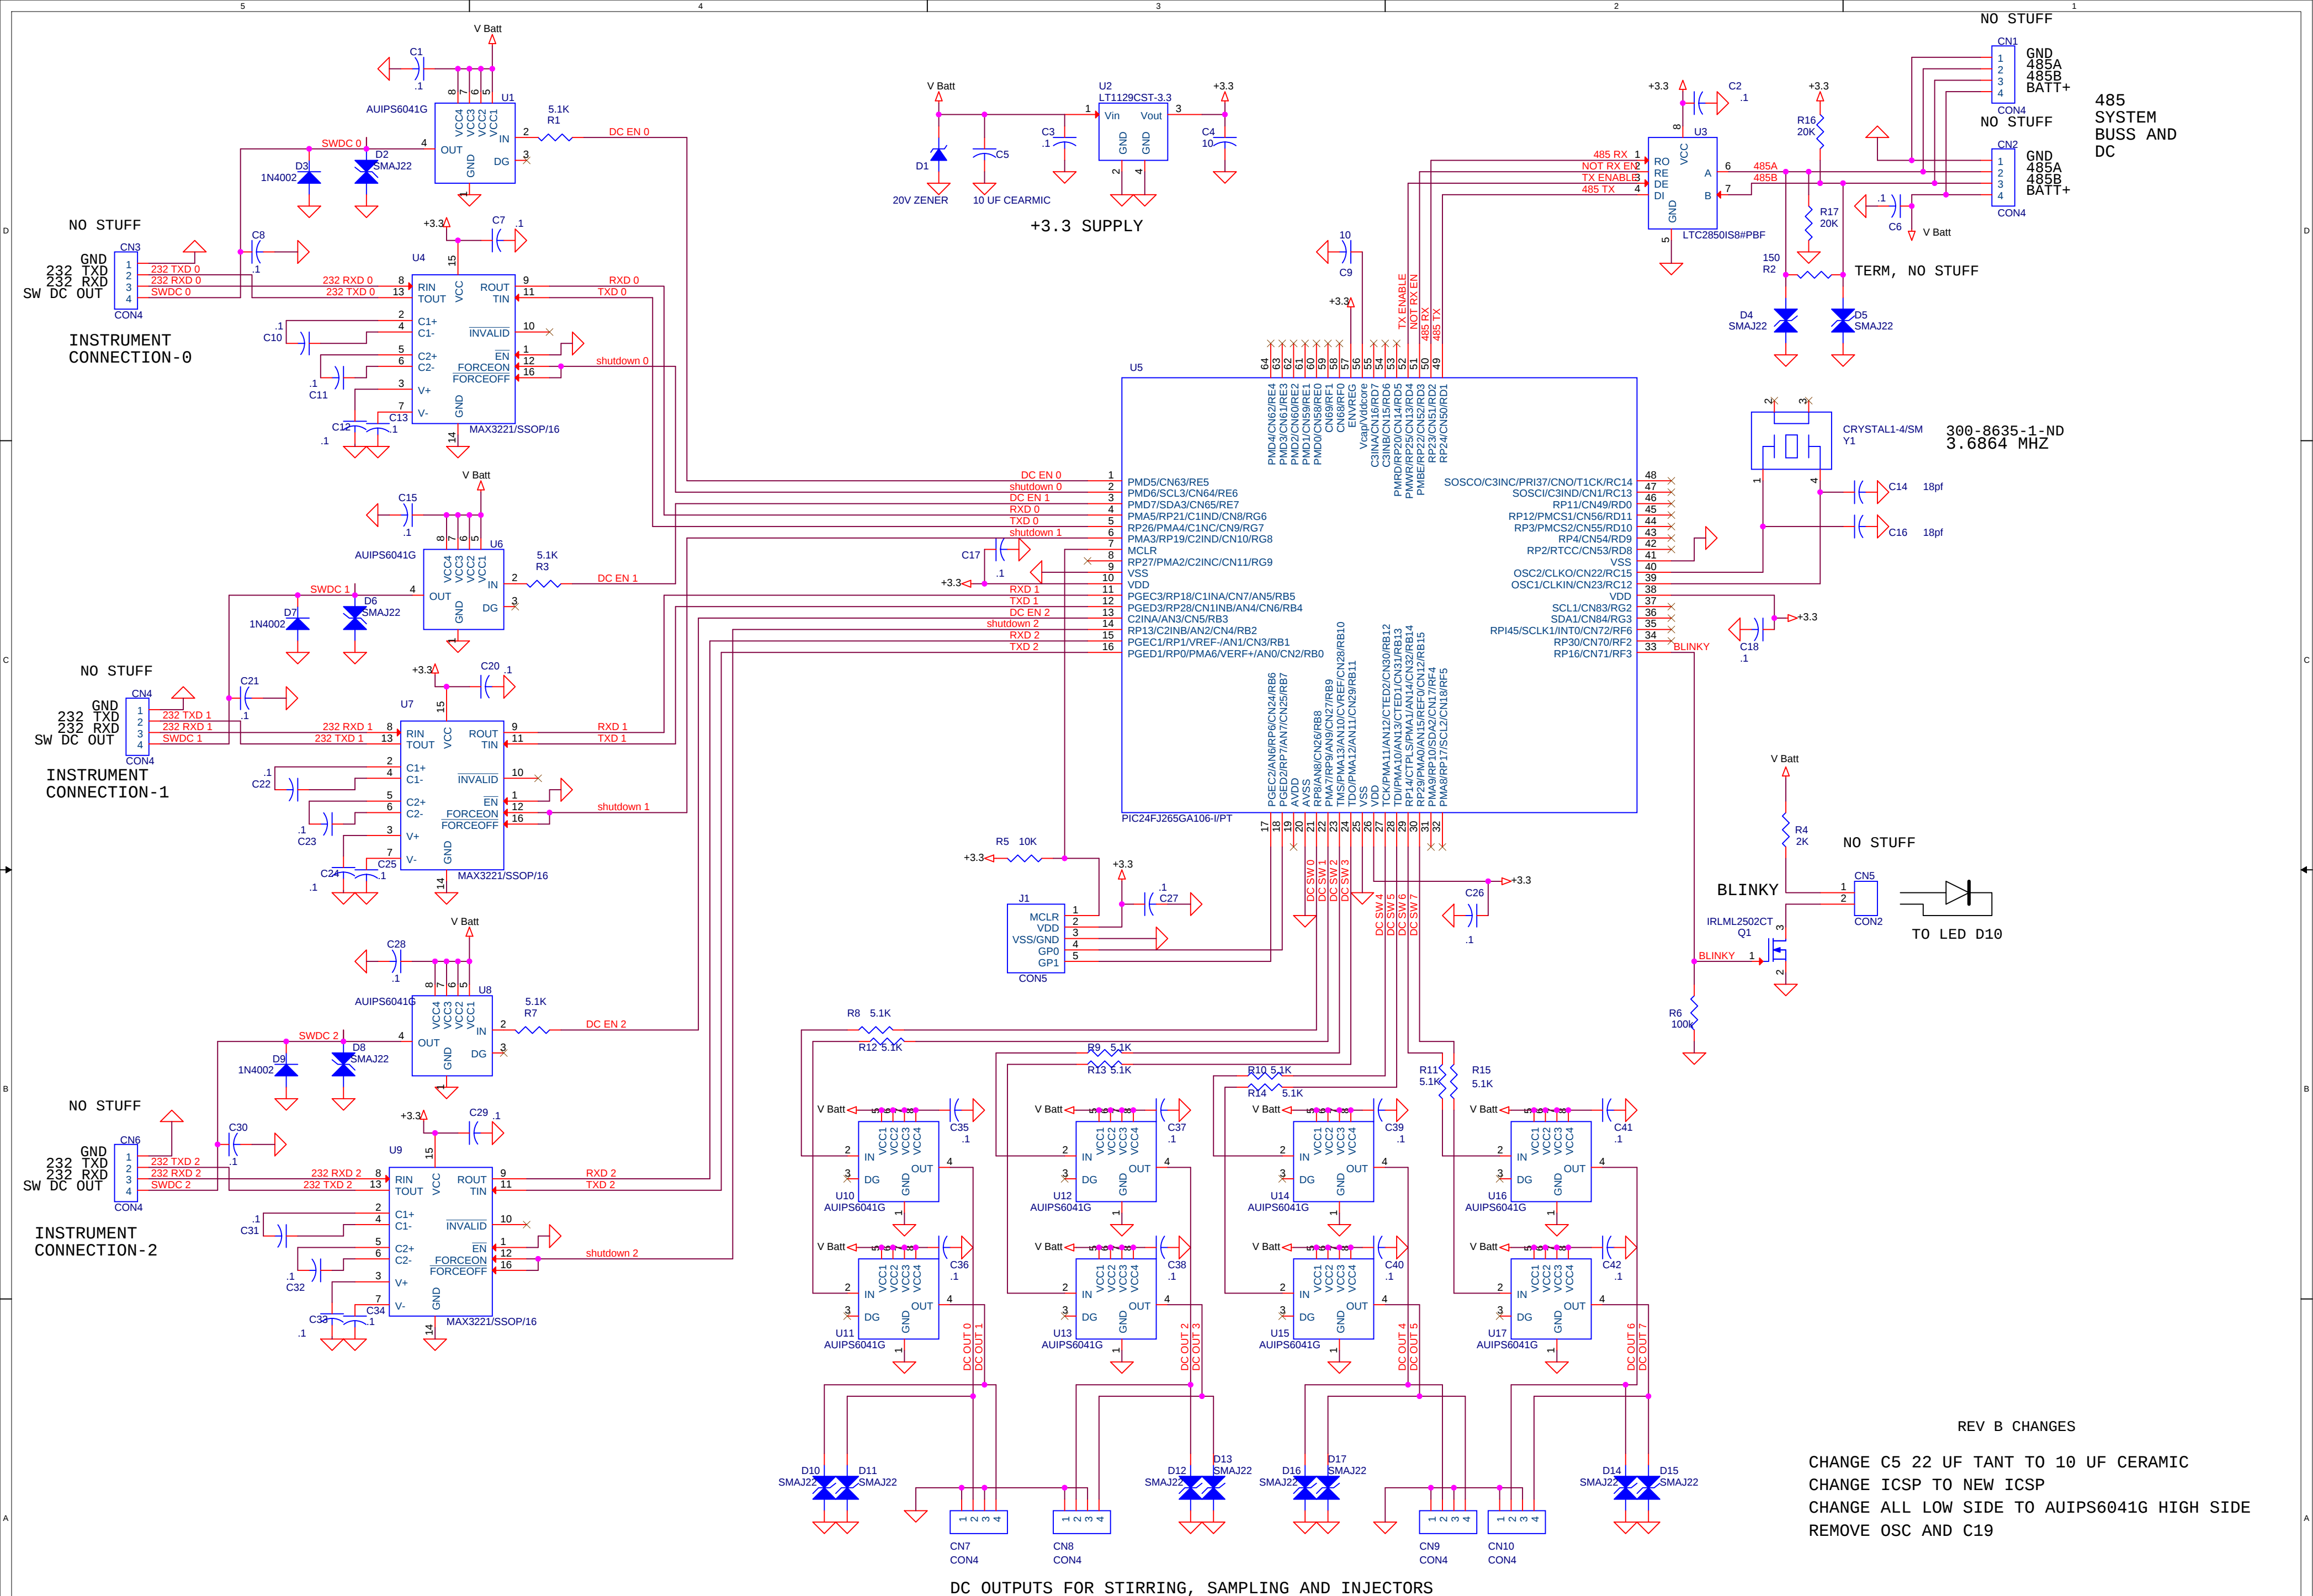

REV-B 1/28/2014
REV-A 5/3/2011

Title chamber controller		
Size C	Document Number <Doc>	Rev B
Date:	Wednesday, January 29, 2014	Sheet 1 of 1