


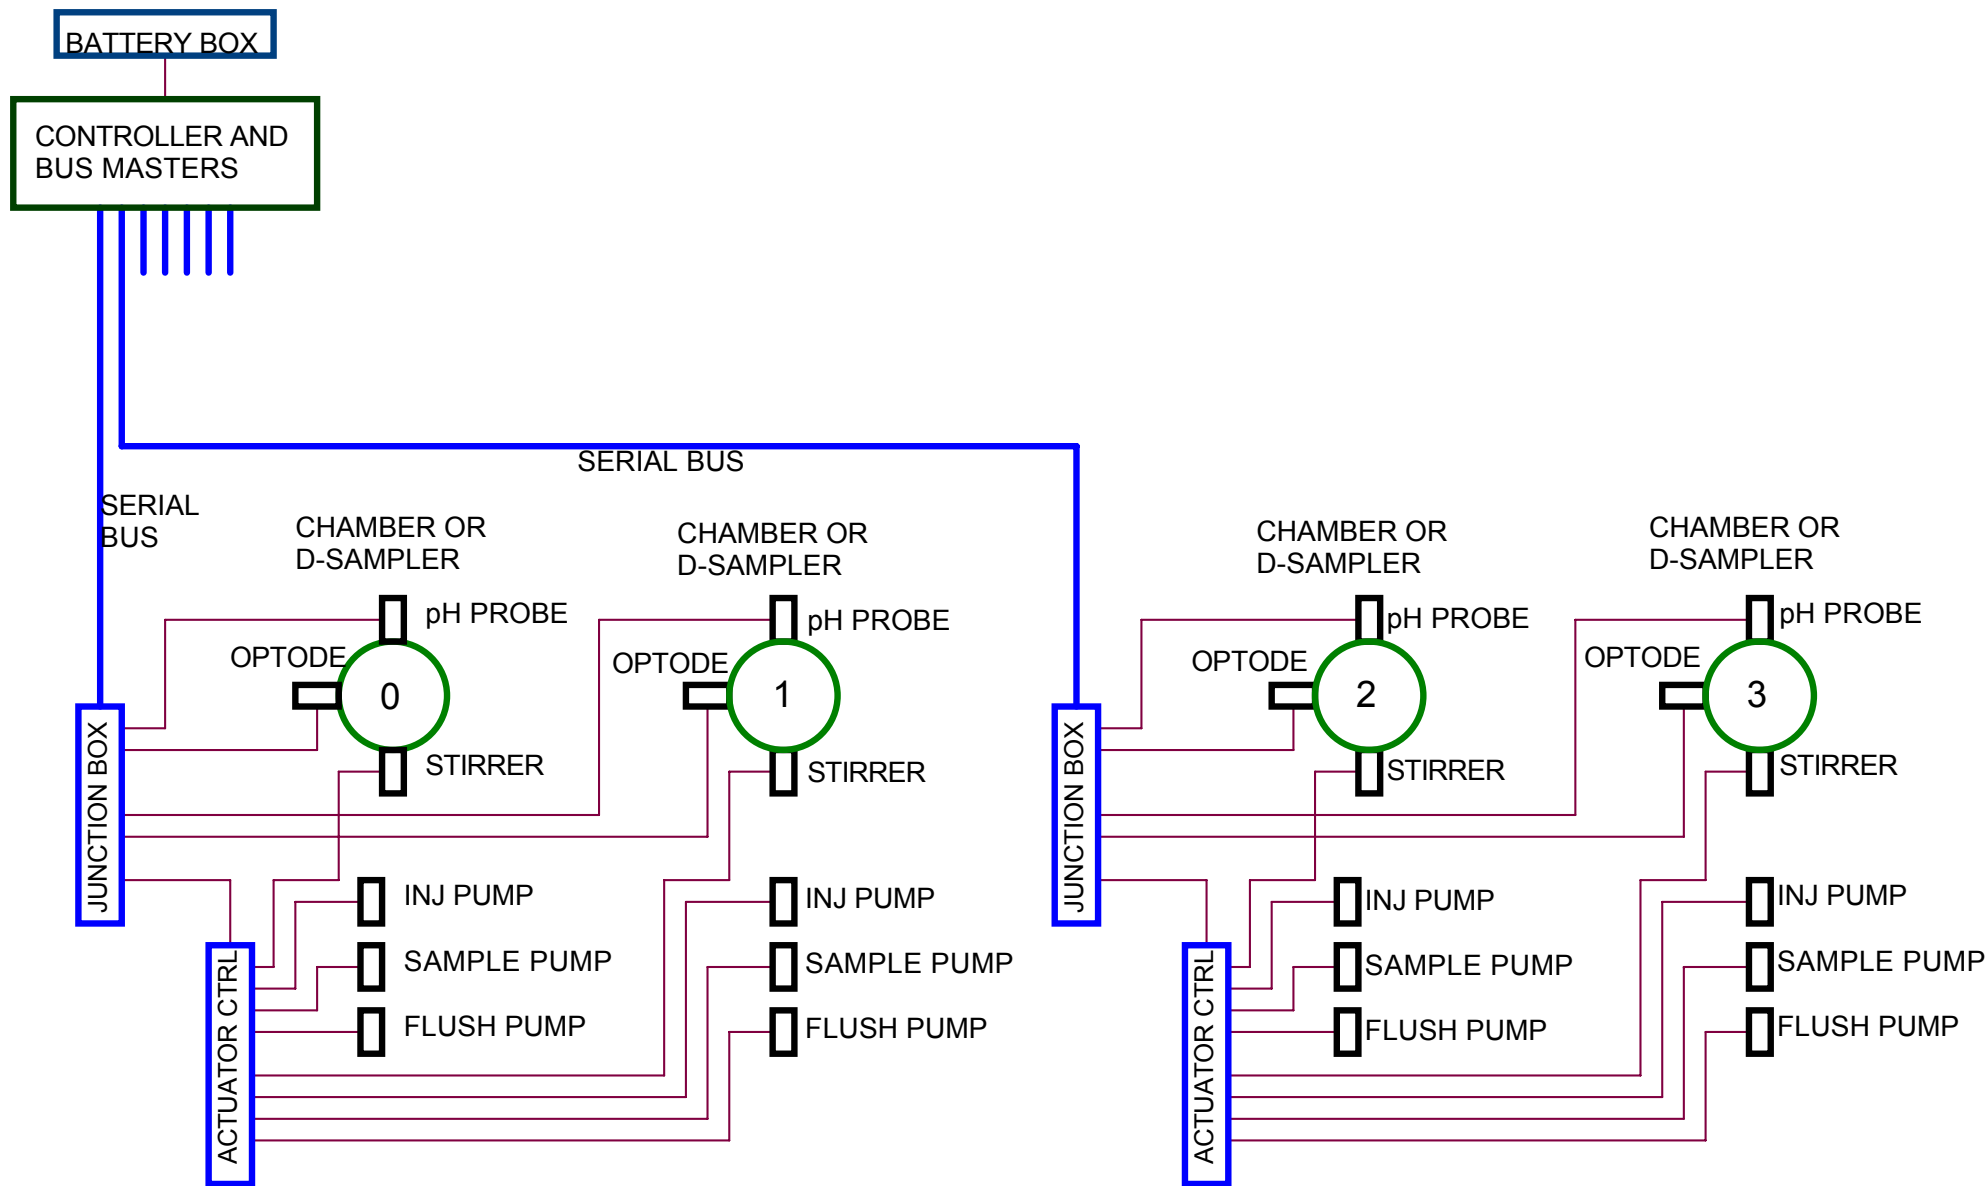

DRAFT 9/21/07

Title		
PROPOSED BRS/MRS SYSTEM LAYOUT		
Size	Document Number	Rev
A	<Doc>	-
Date:	Friday, September 21, 2007	Sheet 1 of 1