


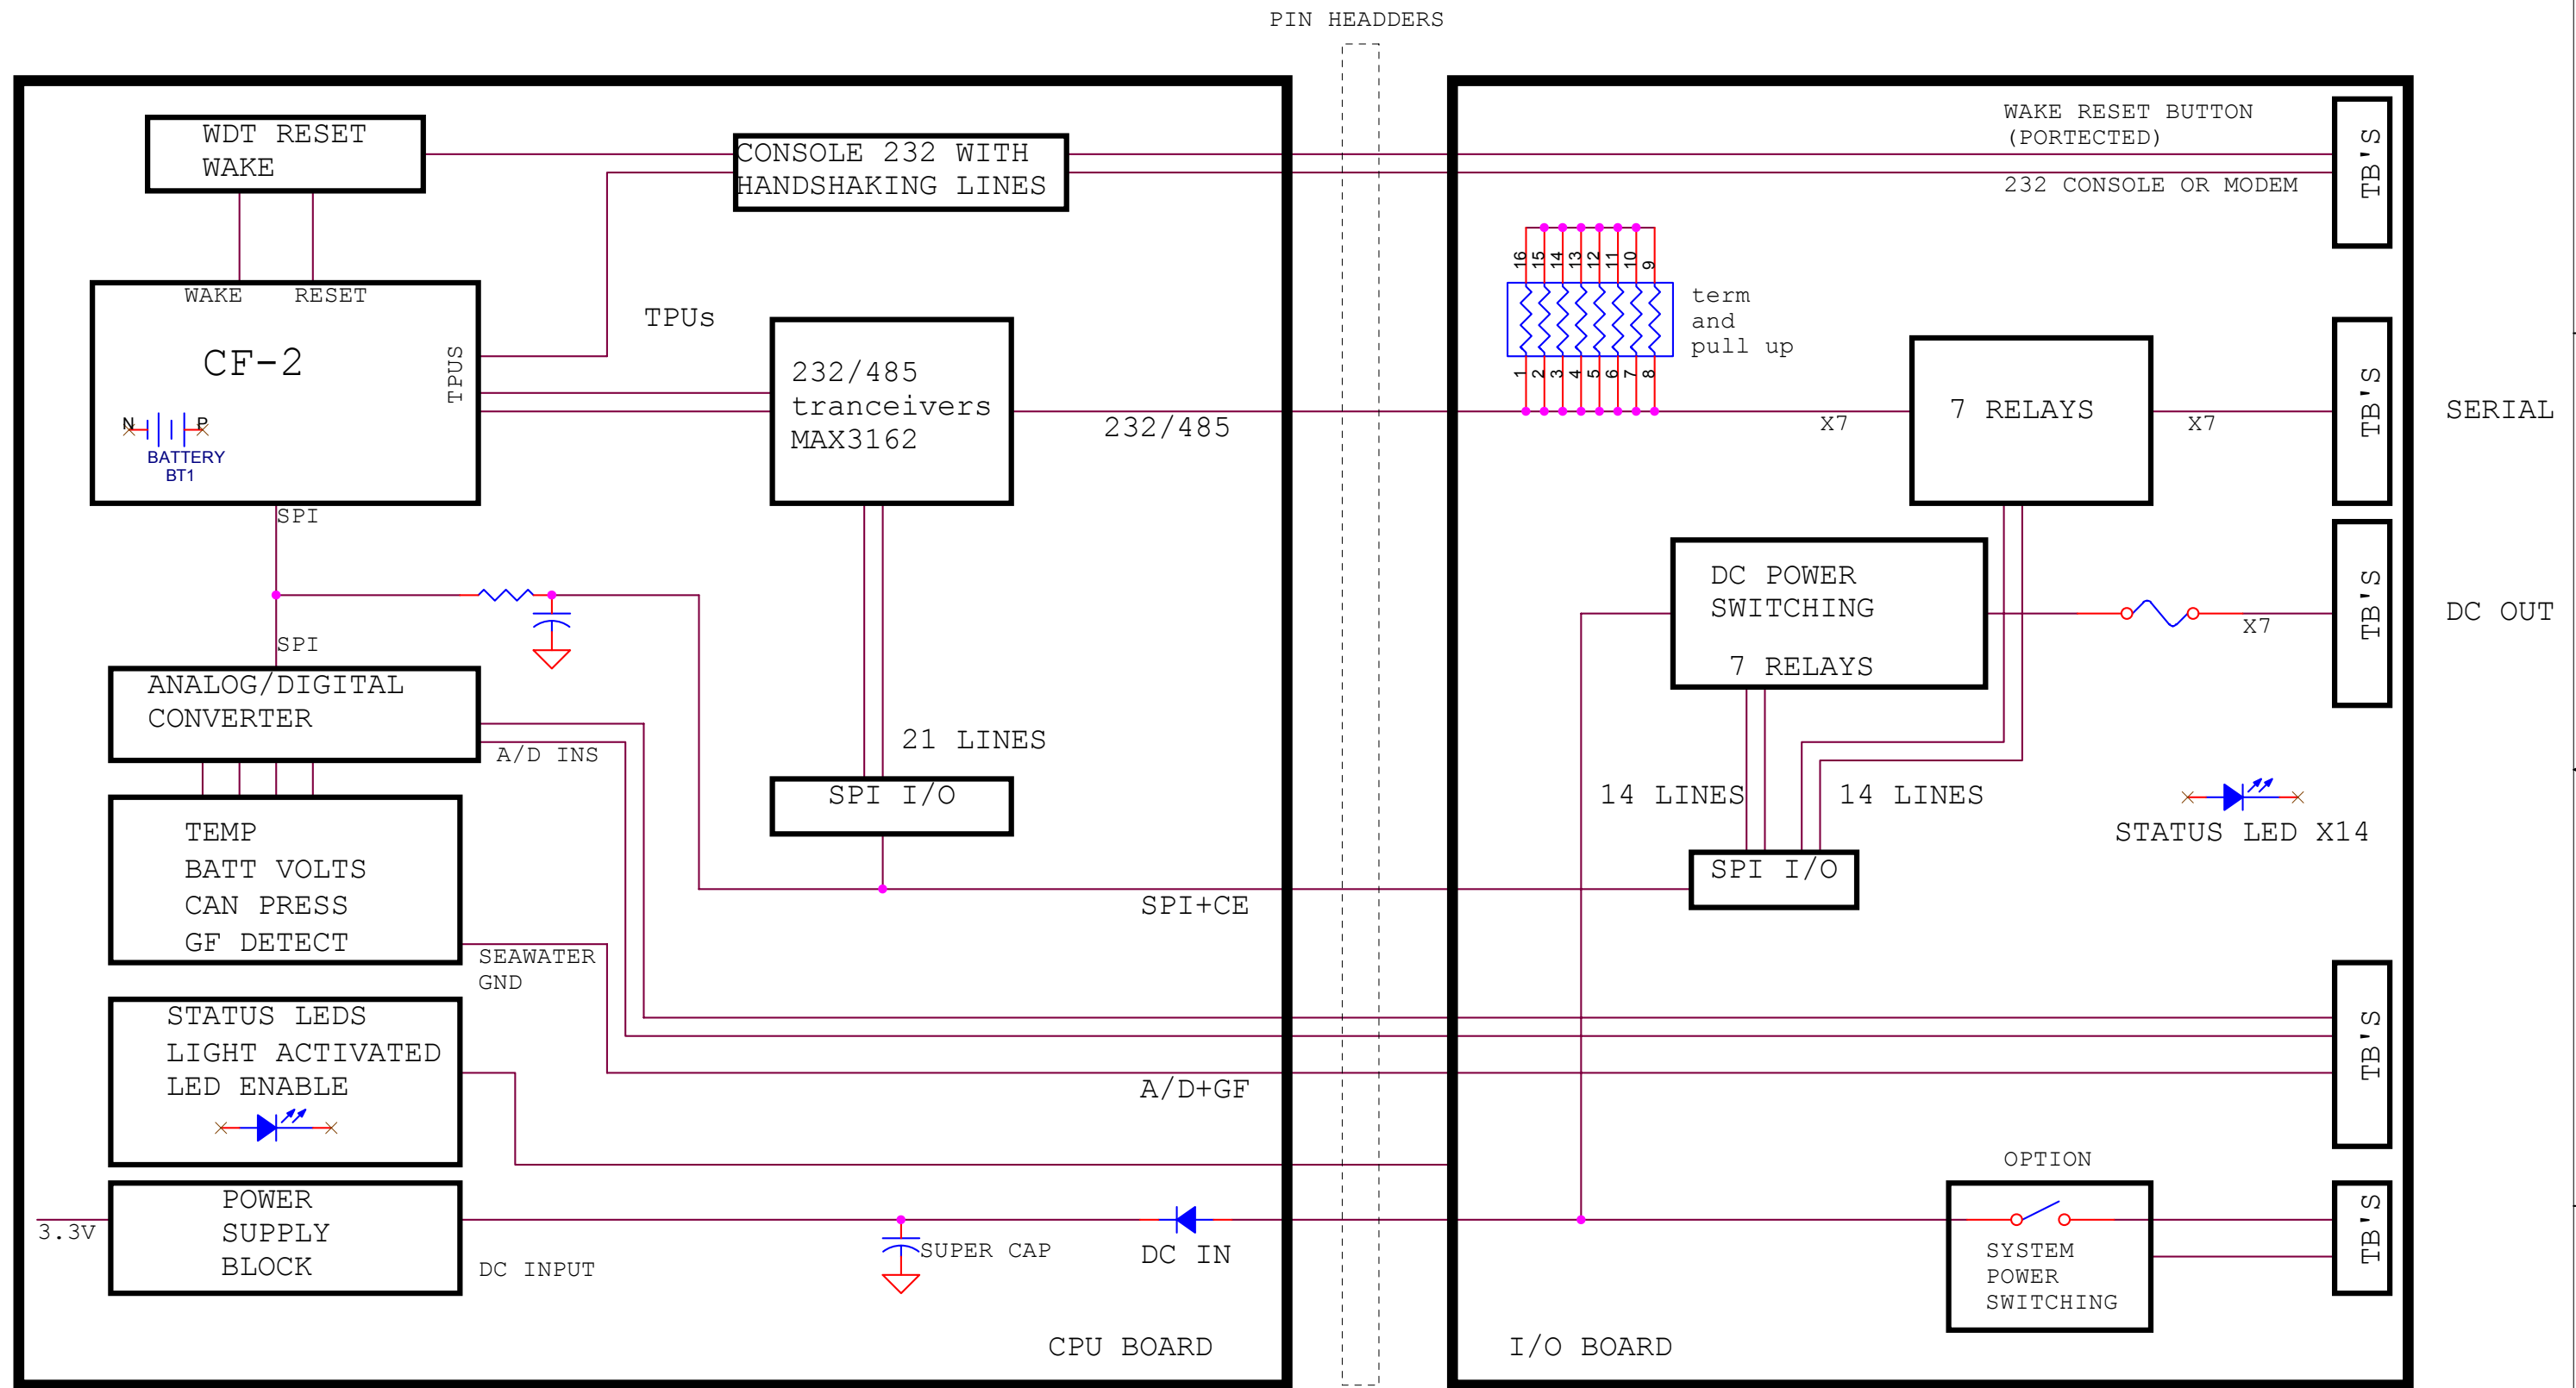

DRAFT 8/6/08

Title		
O4 Controller block diagram		
Size	Document Number	Rev
B	<Doc>	-
Date:	Wednesday, August 06, 2008	Sheet 1 of 1